


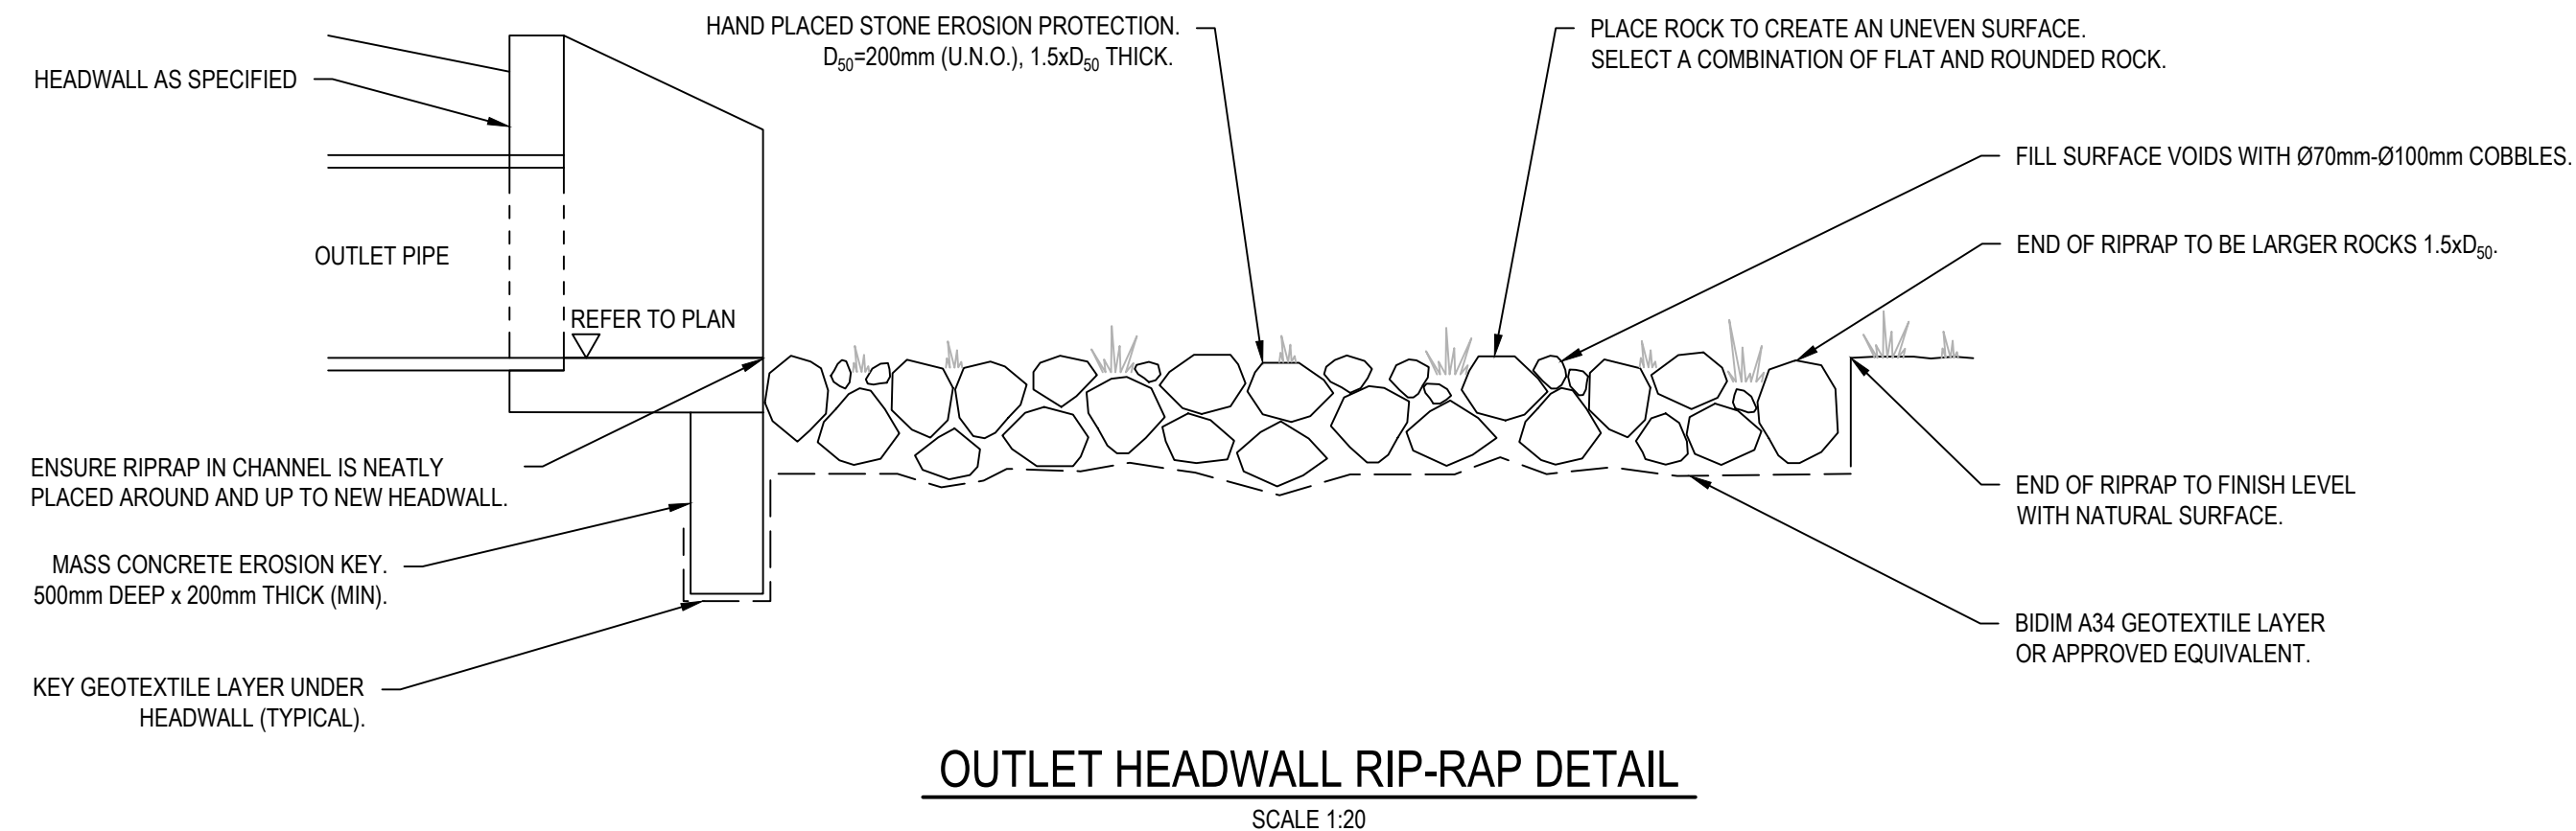
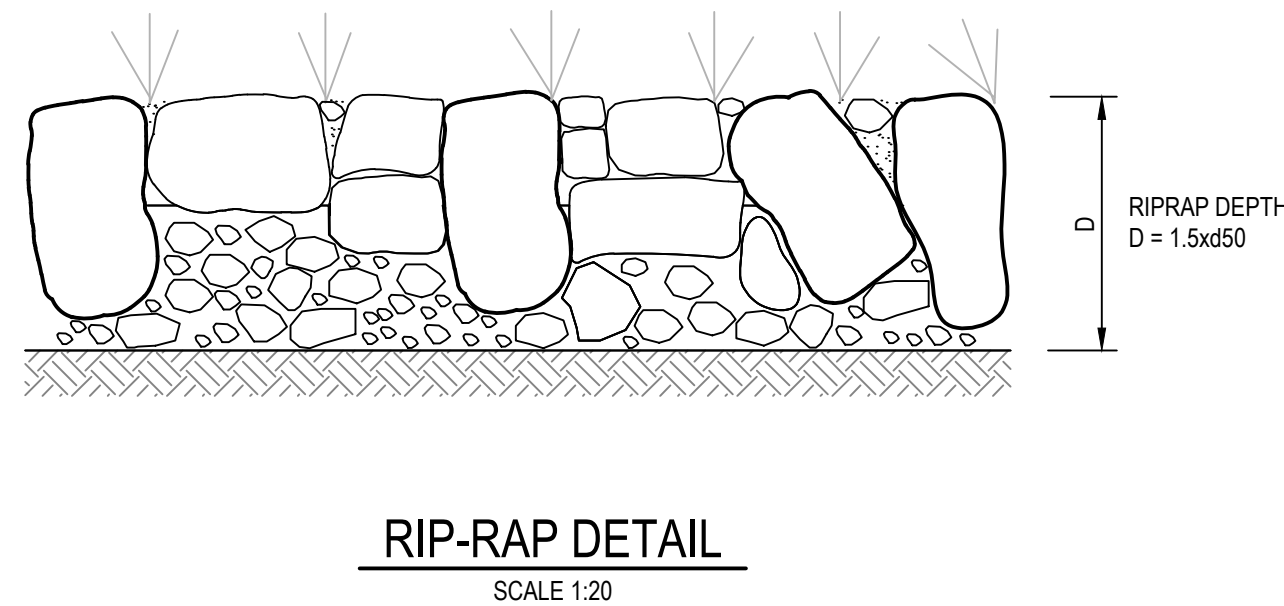
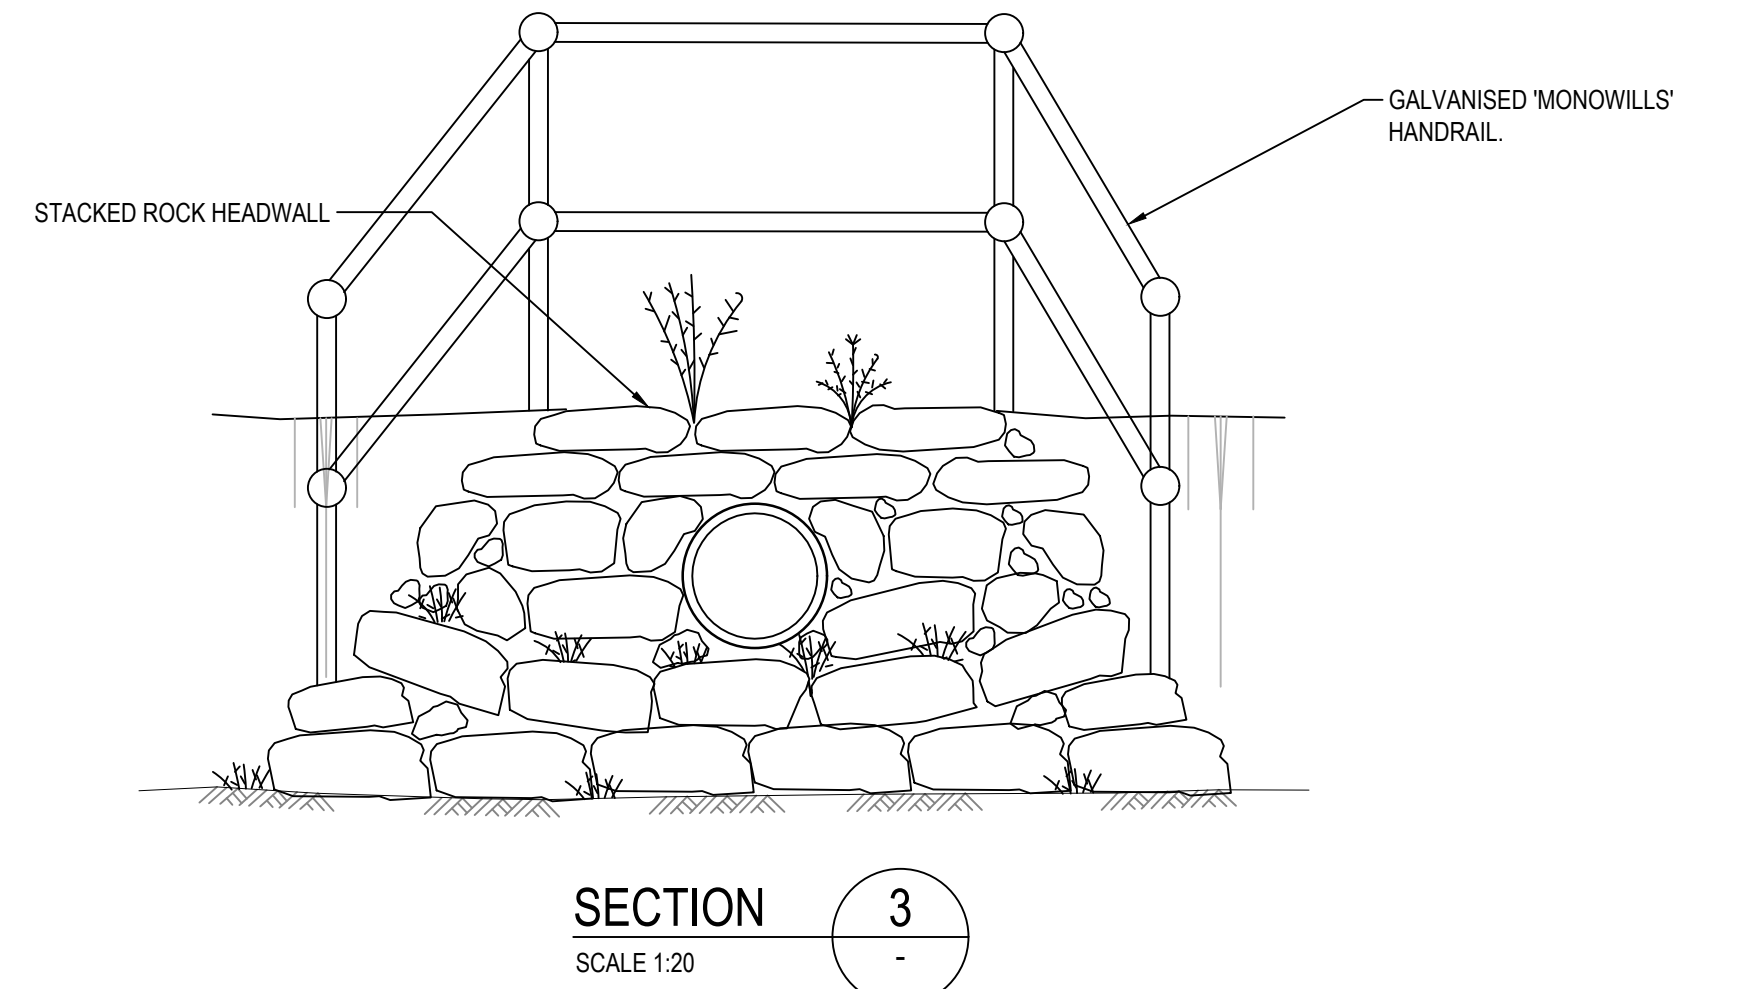
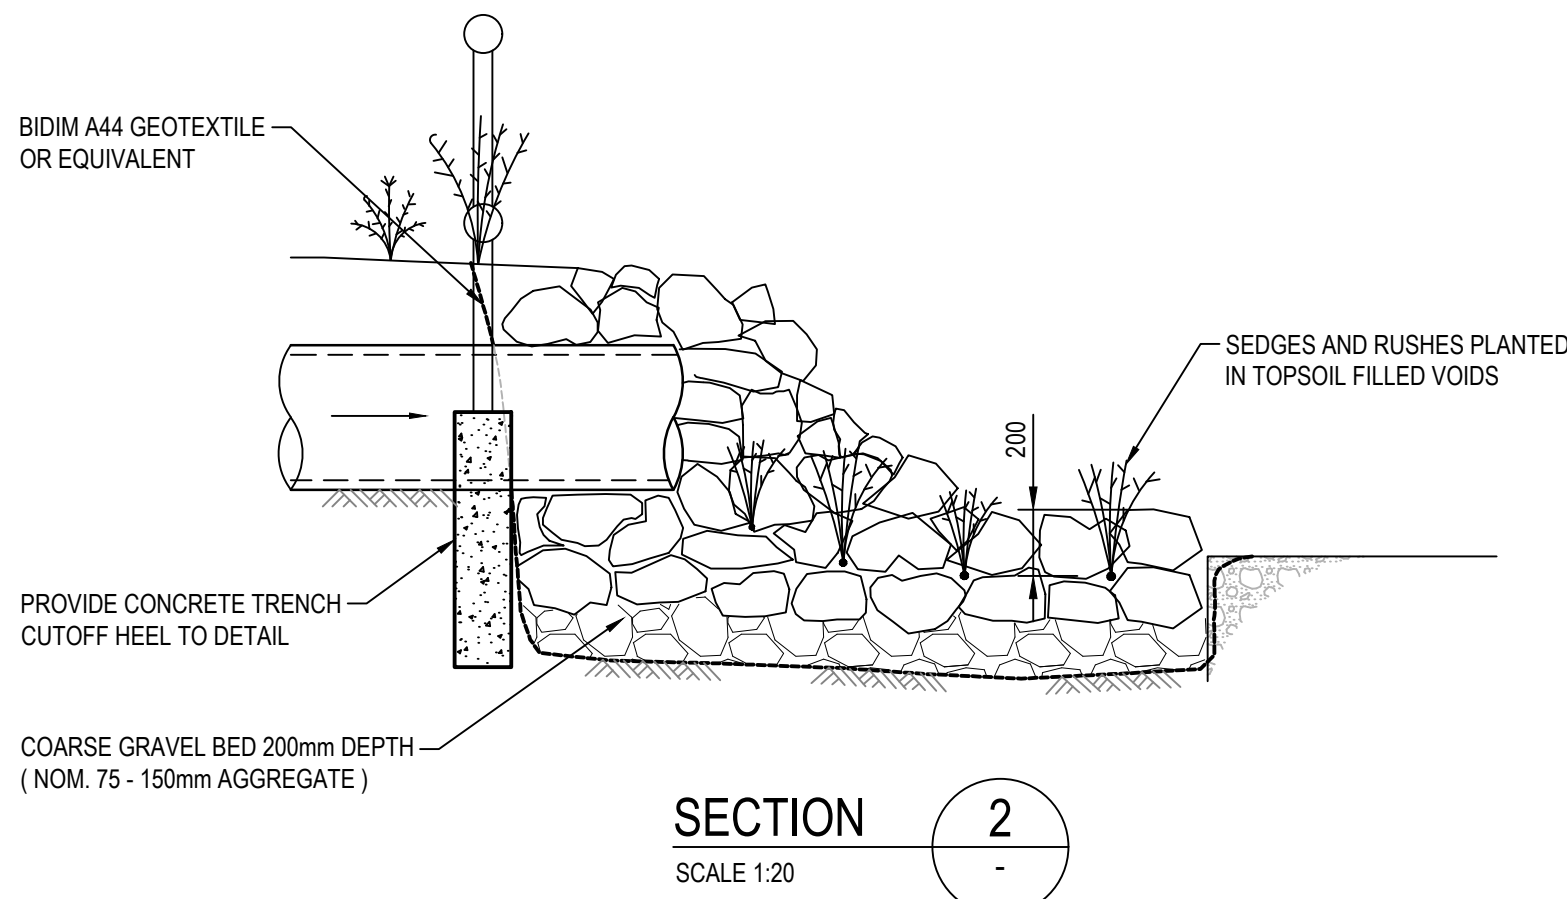


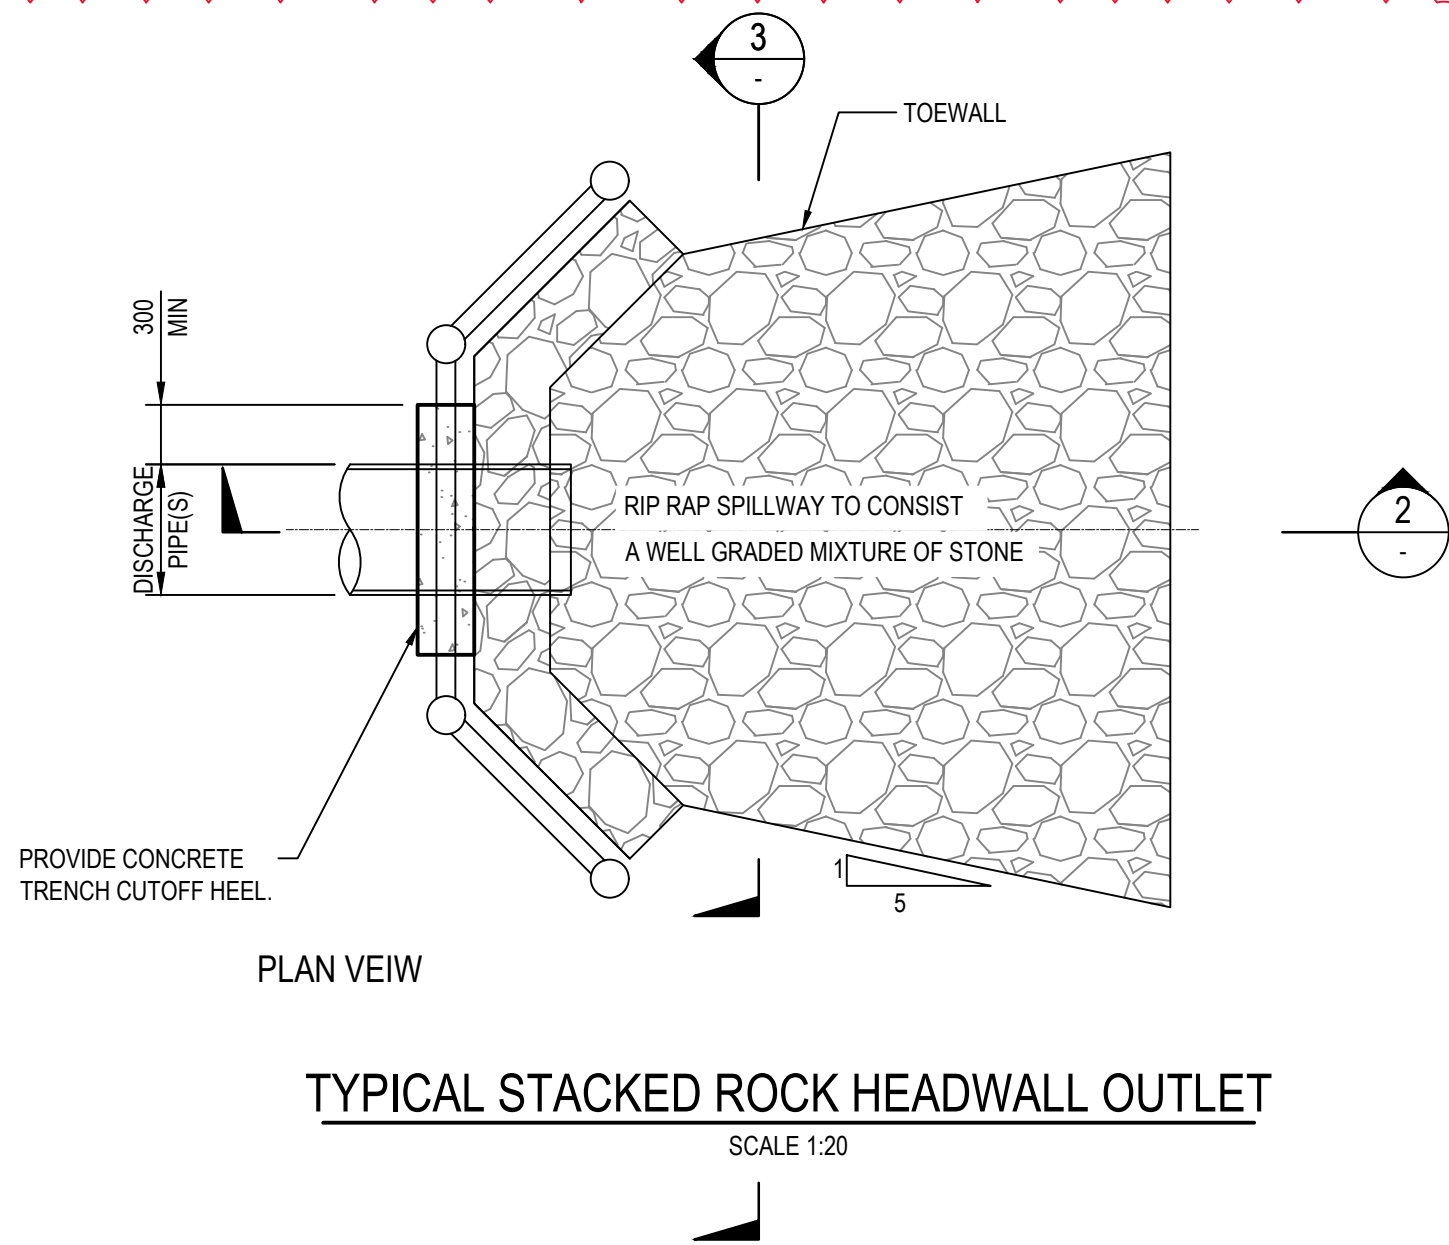

REV.	DATE	DESCRIPTION	DRN	DES.	VERIF.	APPD.
3	4/11/2021	ISSUED FOR INFORMATION	MDH	ML	MKH	MKH
2	17/12/2020	ISSUED FOR DEVELOPMENT APPLICATION	MDH	ML	MKH	MKH
1	11/12/2020	ISSUED FOR CLIENT REVIEW	MDH	ML	MKH	MKH

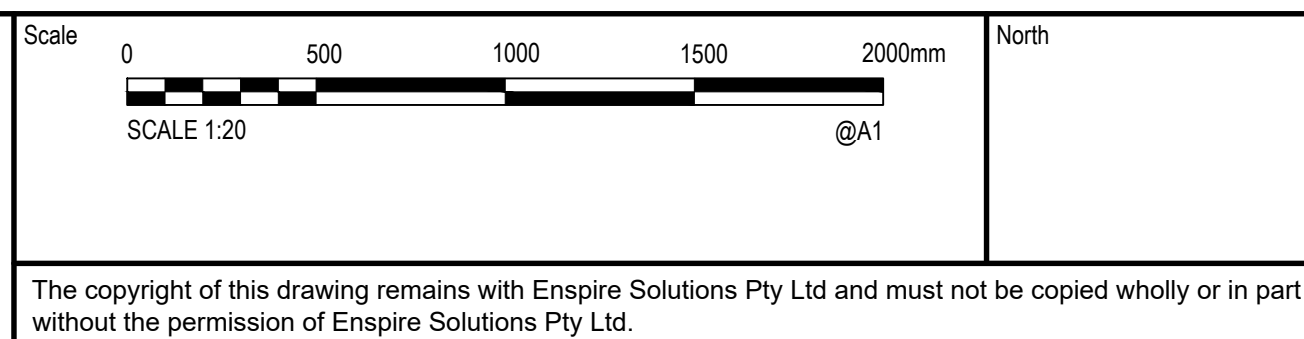

Project NEPEAN BUSINESS PARK PENRITH	Scale AS SHOWN	Status FOR INFORMATION ONLY NOT TO BE USED FOR CONSTRUCTION
Title STORMWATER DETAILS SHEET 03	Date 11/12/2020	Project Number/Drawing Number 200044-DA-C18.03
	Size A1	Revision 3
	Datum AHD	

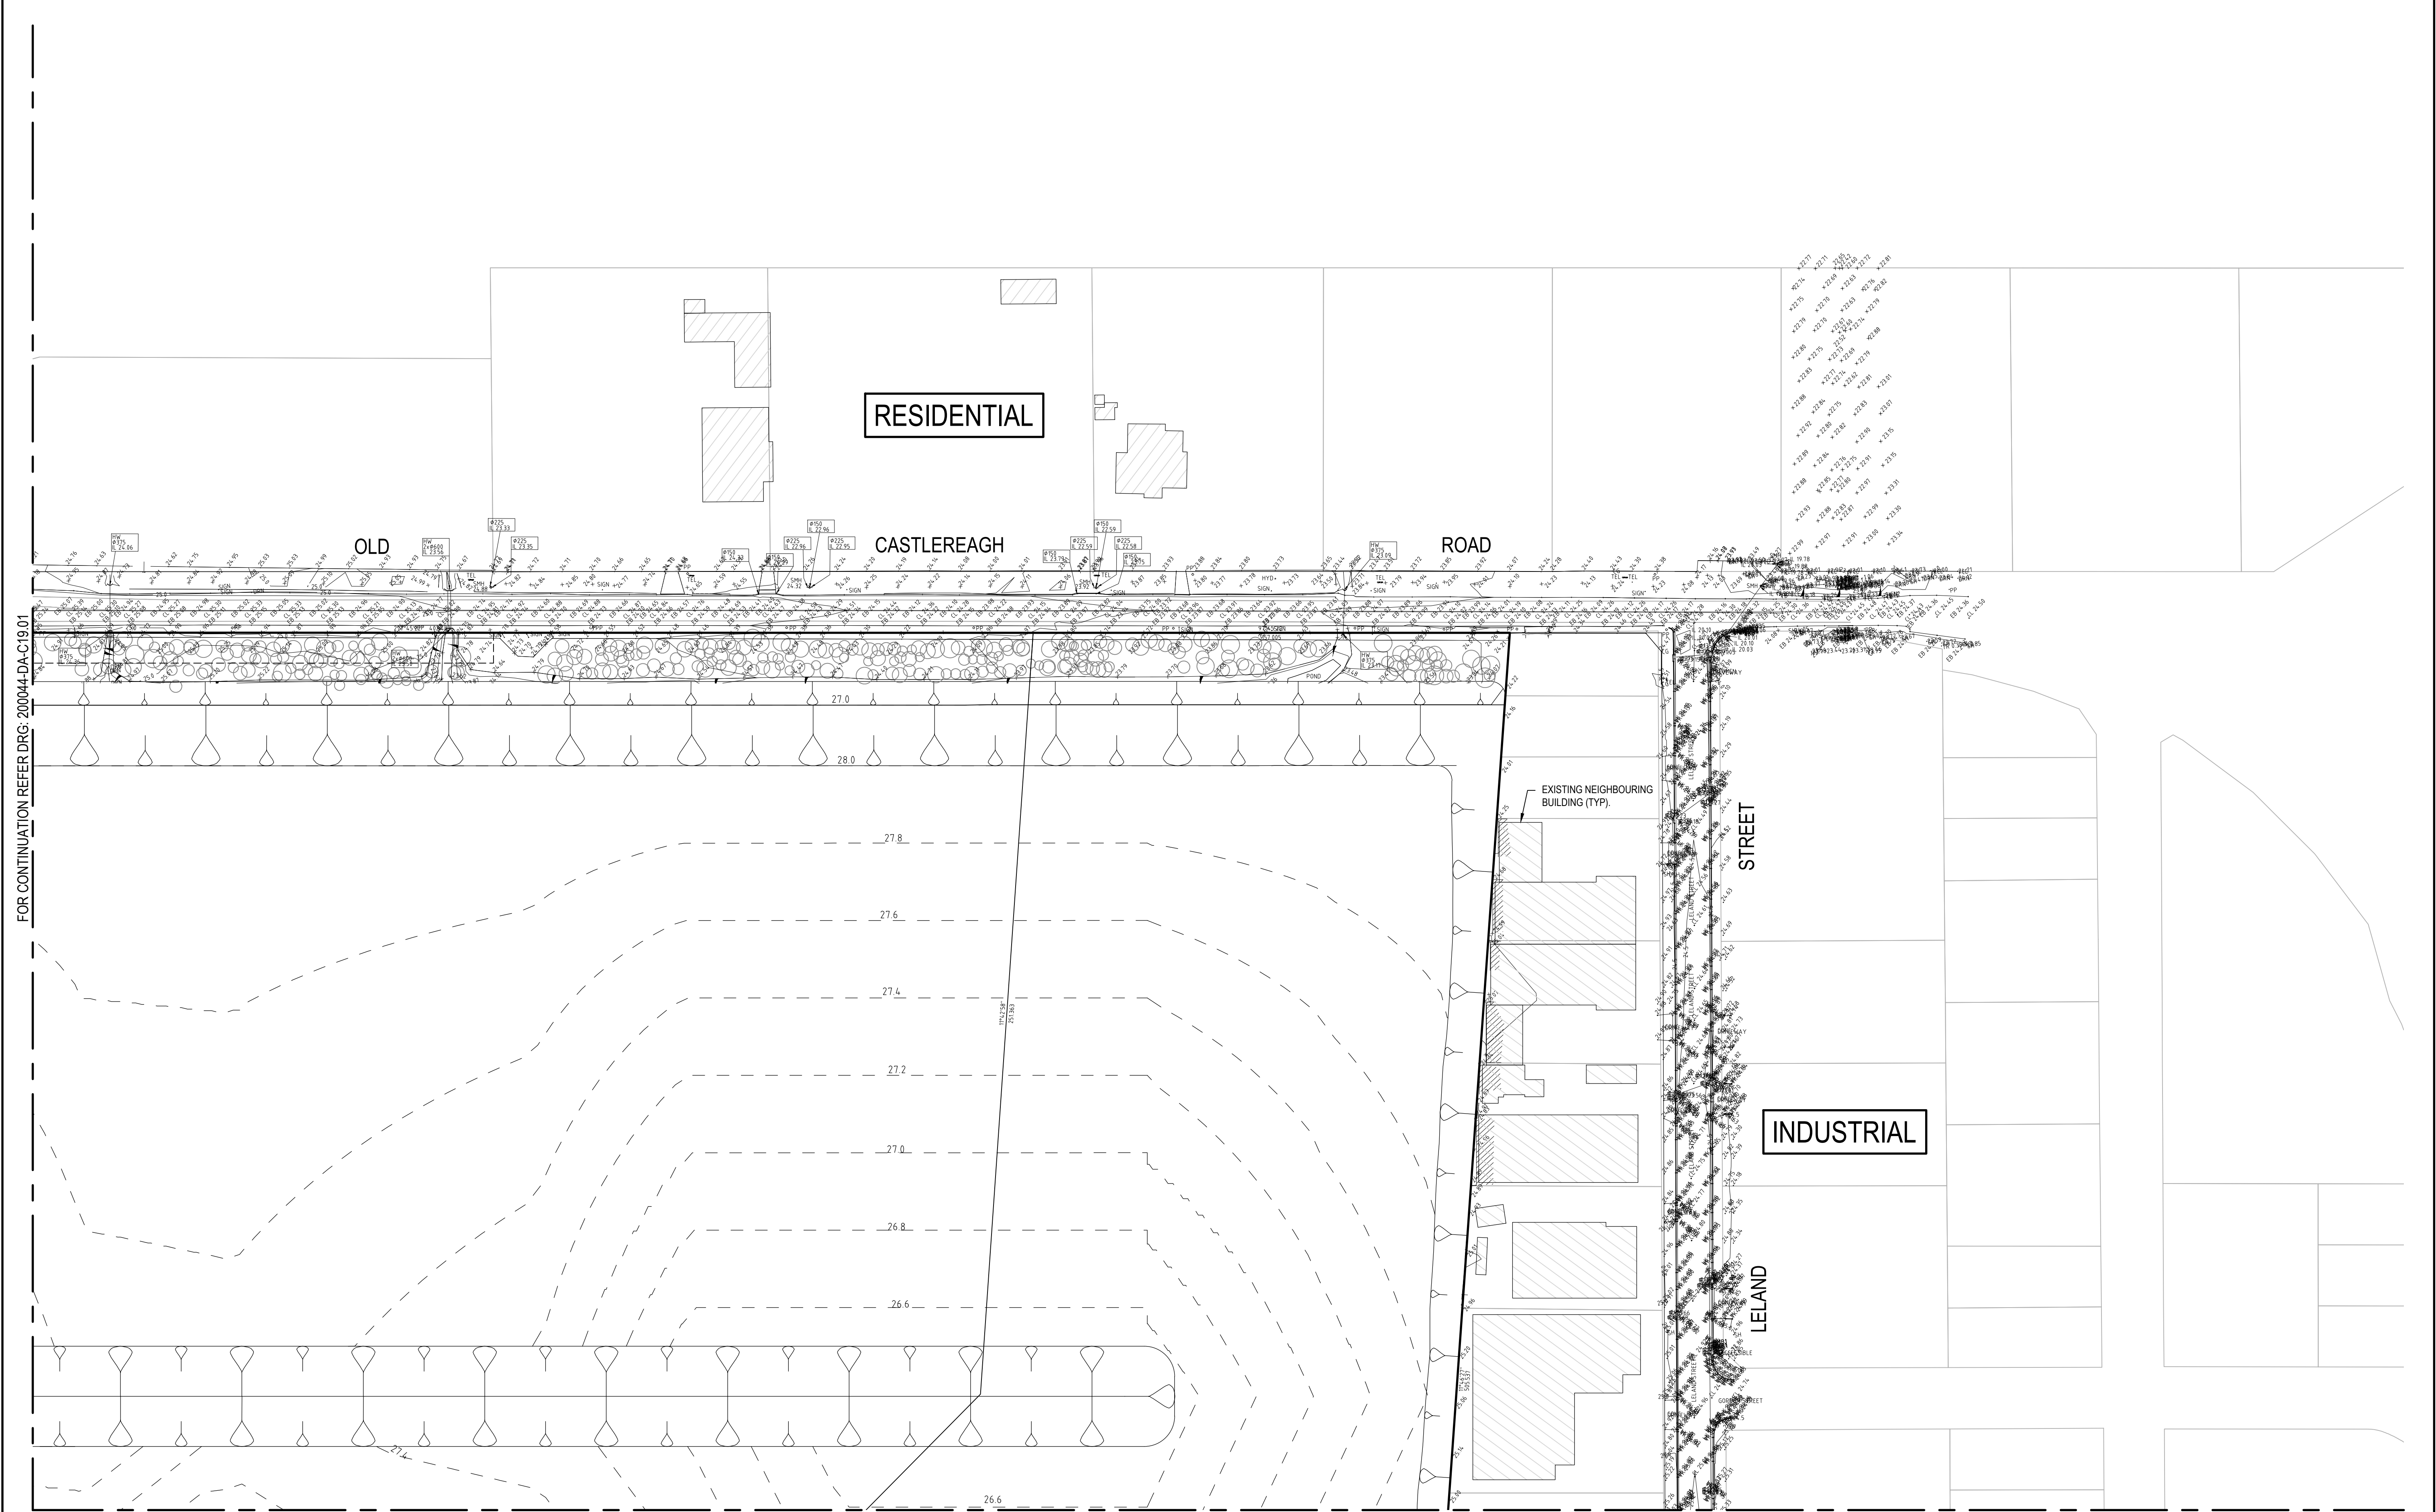

FOR CONTINUATION REFER DRG: 200044-DA-C19.01

FOR CONTINUATION REFER DRG: 200044-DA-C19.04

REV.	DATE	DESCRIPTION	MDH	ML	MKH	MKH
1	4/11/2021	ISSUED FOR INFORMATION				


Client

**NEPEAN
BUSINESS
PARK**

Scale


SCALE 1:1000 @A1

North

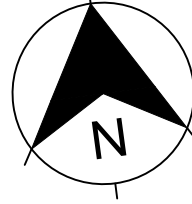

The copyright of this drawing remains with Enspire Solutions Pty Ltd and must not be copied wholly or in part without the permission of Enspire Solutions Pty Ltd.



Enspire Solutions Pty Ltd
205/275 Alfred Street N, North Sydney NSW 2060
ABN: 71 624 801 690
Phone: 02 9922 6135

Project
NEPEAN BUSINESS PARK
PENRITH

Title
SITE PLAN
SHEET 02

Scale
1:1000

Date
04/11/2021


Size
A1

Datum
AHD

Status
FOR INFORMATION ONLY
NOT TO BE USED FOR CONSTRUCTION

Project Number/Drawing Number
200044-DA-C19.02

Revision
1

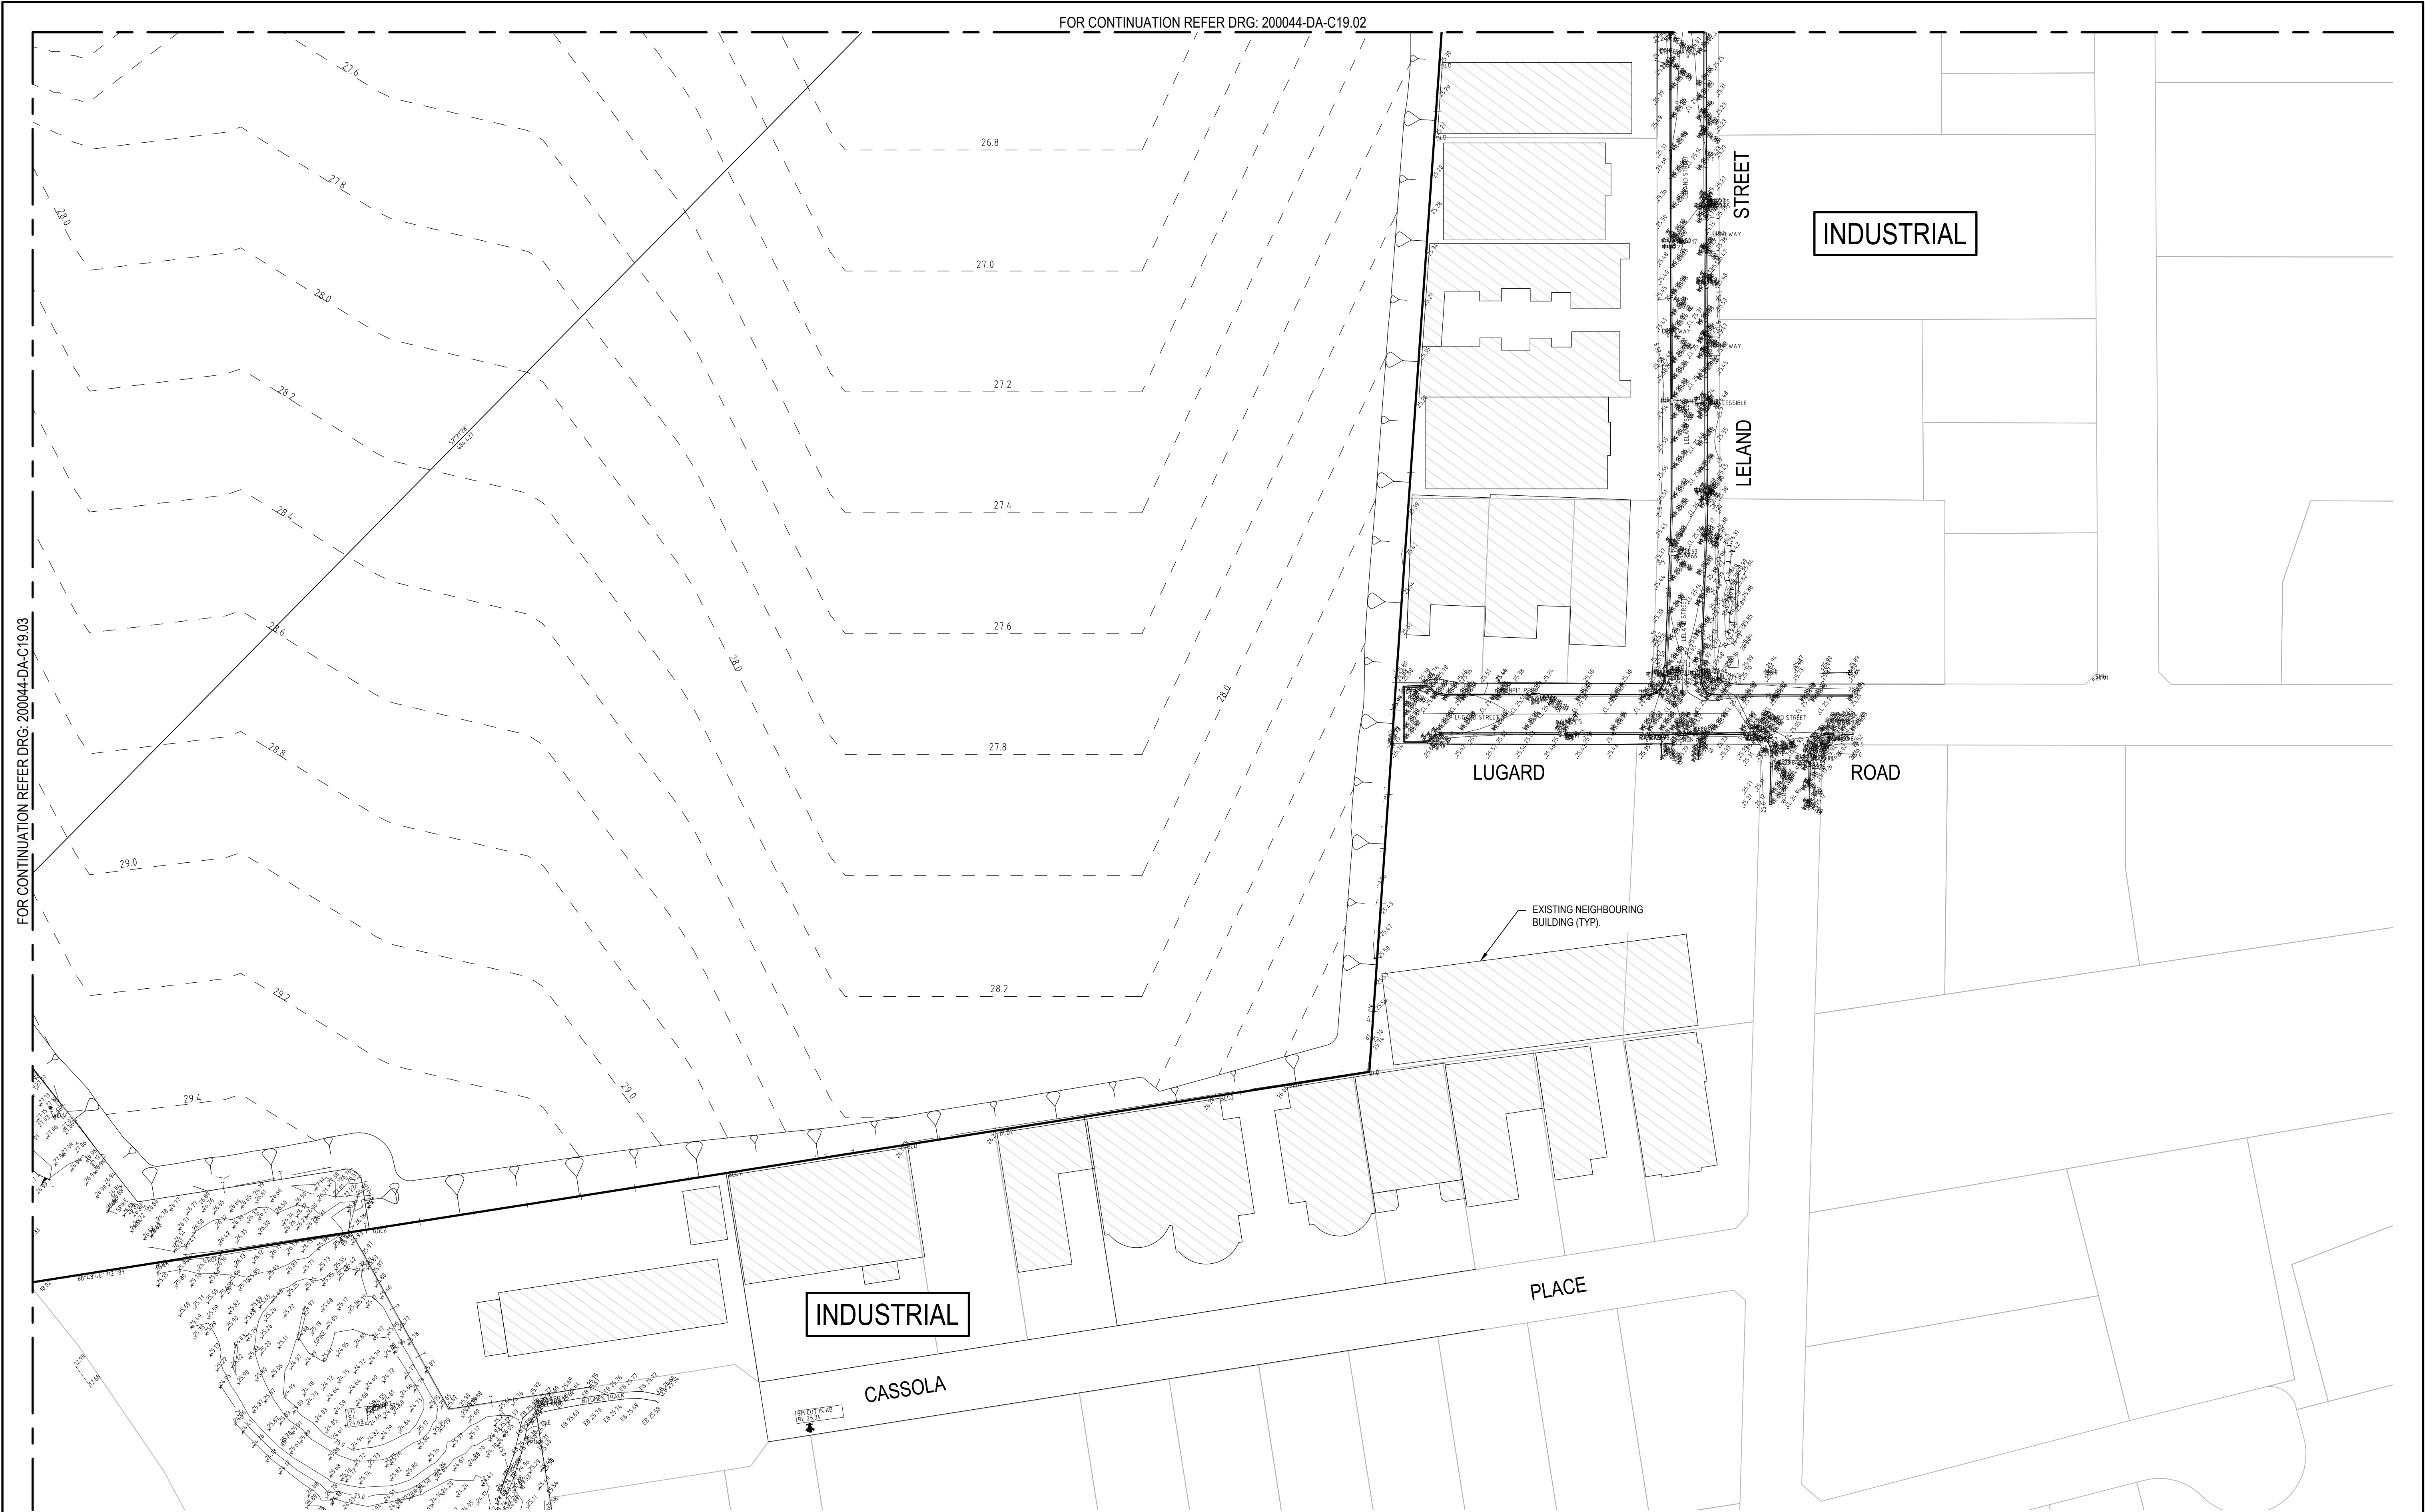

REV.	DATE	DESCRIPTION	MDH	ML	MKH	MKH
1	4/11/2021	ISSUED FOR INFORMATION				

Client


 **NEPEAN BUSINESS PARK**

Scale

0 20 40 60 80 100m

SCALE 1:1000 @A1

North

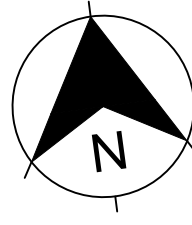

The copyright of this drawing remains with Enspire Solutions Pty Ltd and must not be copied wholly or in part without the permission of Enspire Solutions Pty Ltd.



Enspire Solutions Pty Ltd
205/275 Alfred Street N, North Sydney NSW 2060
ABN: 71 624 801 690
Phone: 02 9922 6135

Project
NEPEAN BUSINESS PARK
PENRITH

Title
SITE PLAN
SHEET 04

Scale
1:1000

Date
04/11/2021

Size
A1

Datum
AHD

Status
FOR INFORMATION ONLY
NOT TO BE USED FOR CONSTRUCTION

Project Number/Drawing Number
200044-DA-C19.04


Revision
1

LEGEND

CATCHMENT BOUNDARY

GC-01
0.0388ha

CATCHMENT AREA

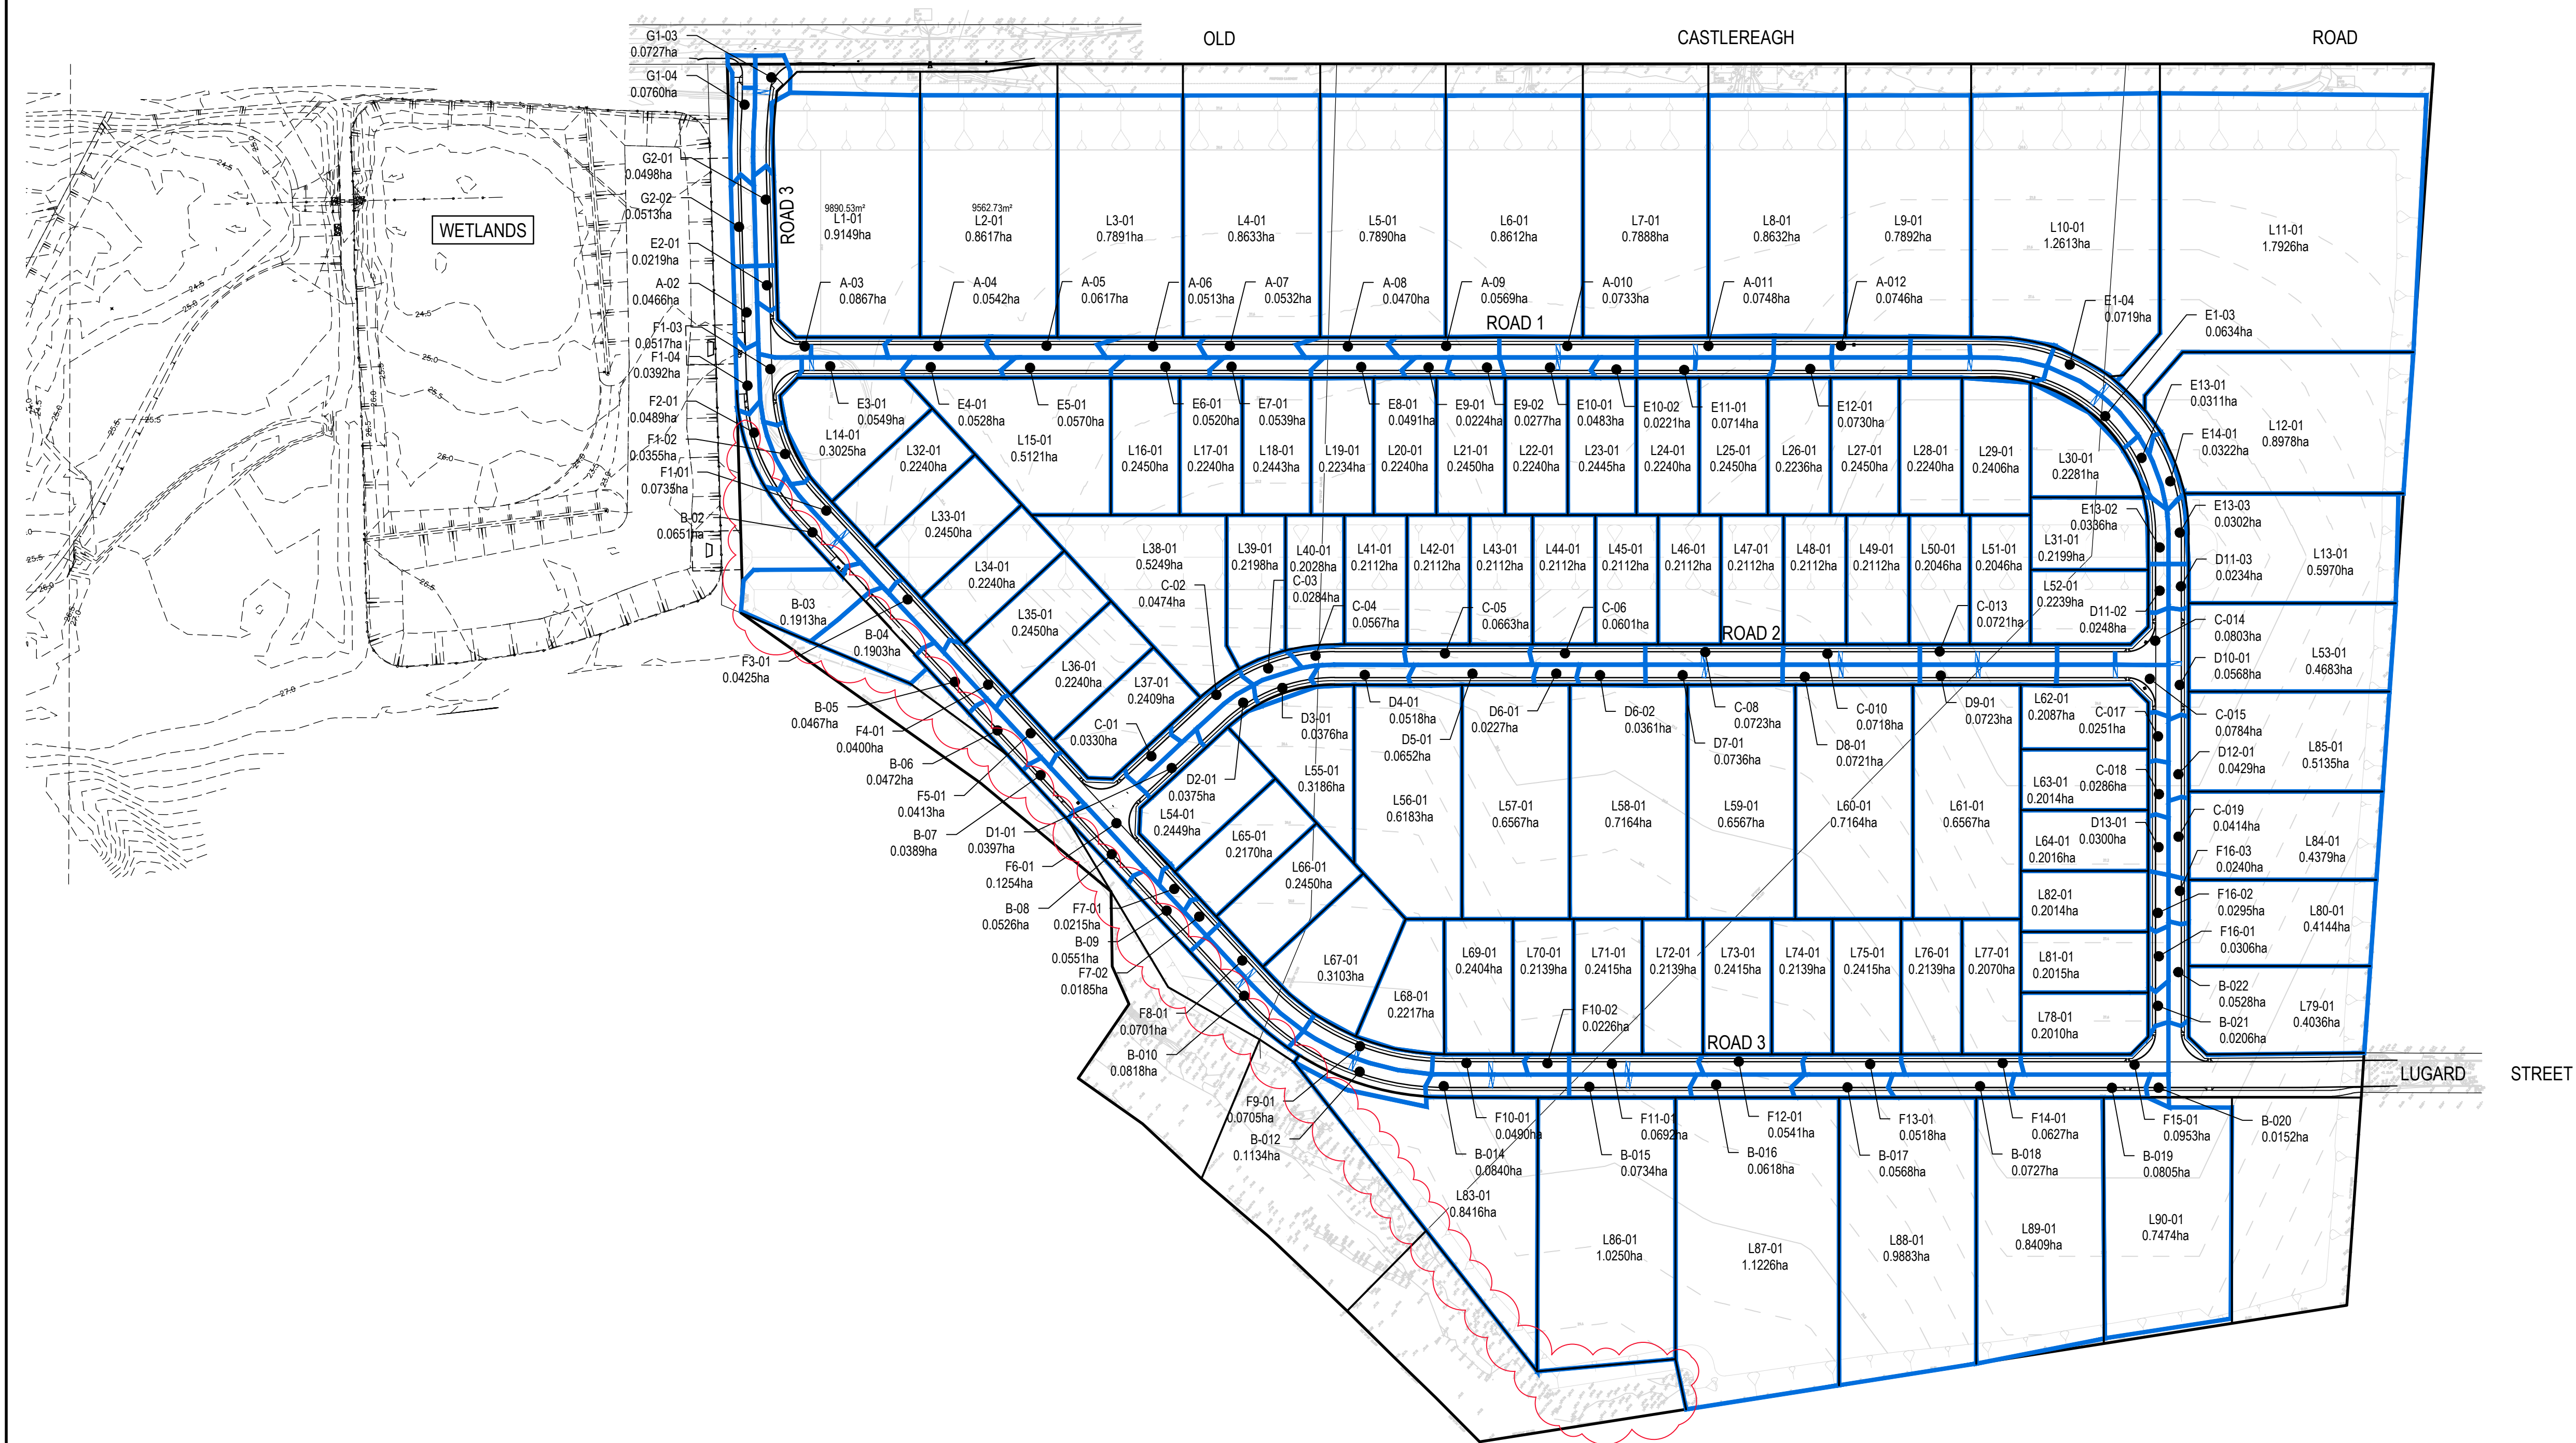

REV.	DATE	DESCRIPTION	DRN.	DES.	VERIF.	APPD.
3	4/11/2021	ISSUED FOR INFORMATION	MDH	ML	MKH	MKH
2	17/12/2020	ISSUED FOR DEVELOPMENT APPLICATION	MDH	ML	MKH	MKH
1	11/12/2020	ISSUED FOR CLIENT REVIEW	MDH	ML	MKH	MKH

Client

NEPEAN BUSINESS PARK

Scale

North

The copyright of this drawing remains with Enspire Solutions Pty Ltd and must not be copied wholly or in part without the permission of Enspire Solutions Pty Ltd.

Enspire Solutions Pty Ltd
205/275 Alfred Street N, North Sydney NSW 2060
ABN: 71 624 801 690
Phone: 02 9922 6135

Project
NEPEAN BUSINESS PARK
PENRITH

Title
CATCHMENT PLAN

Scale
1:2000

Date
11/12/2020


Size
A1

Datum
AHD

Status
FOR INFORMATION ONLY
NOT TO BE USED FOR CONSTRUCTION


Project Number/Drawing Number
200044-DA-C22.01

Revision
3

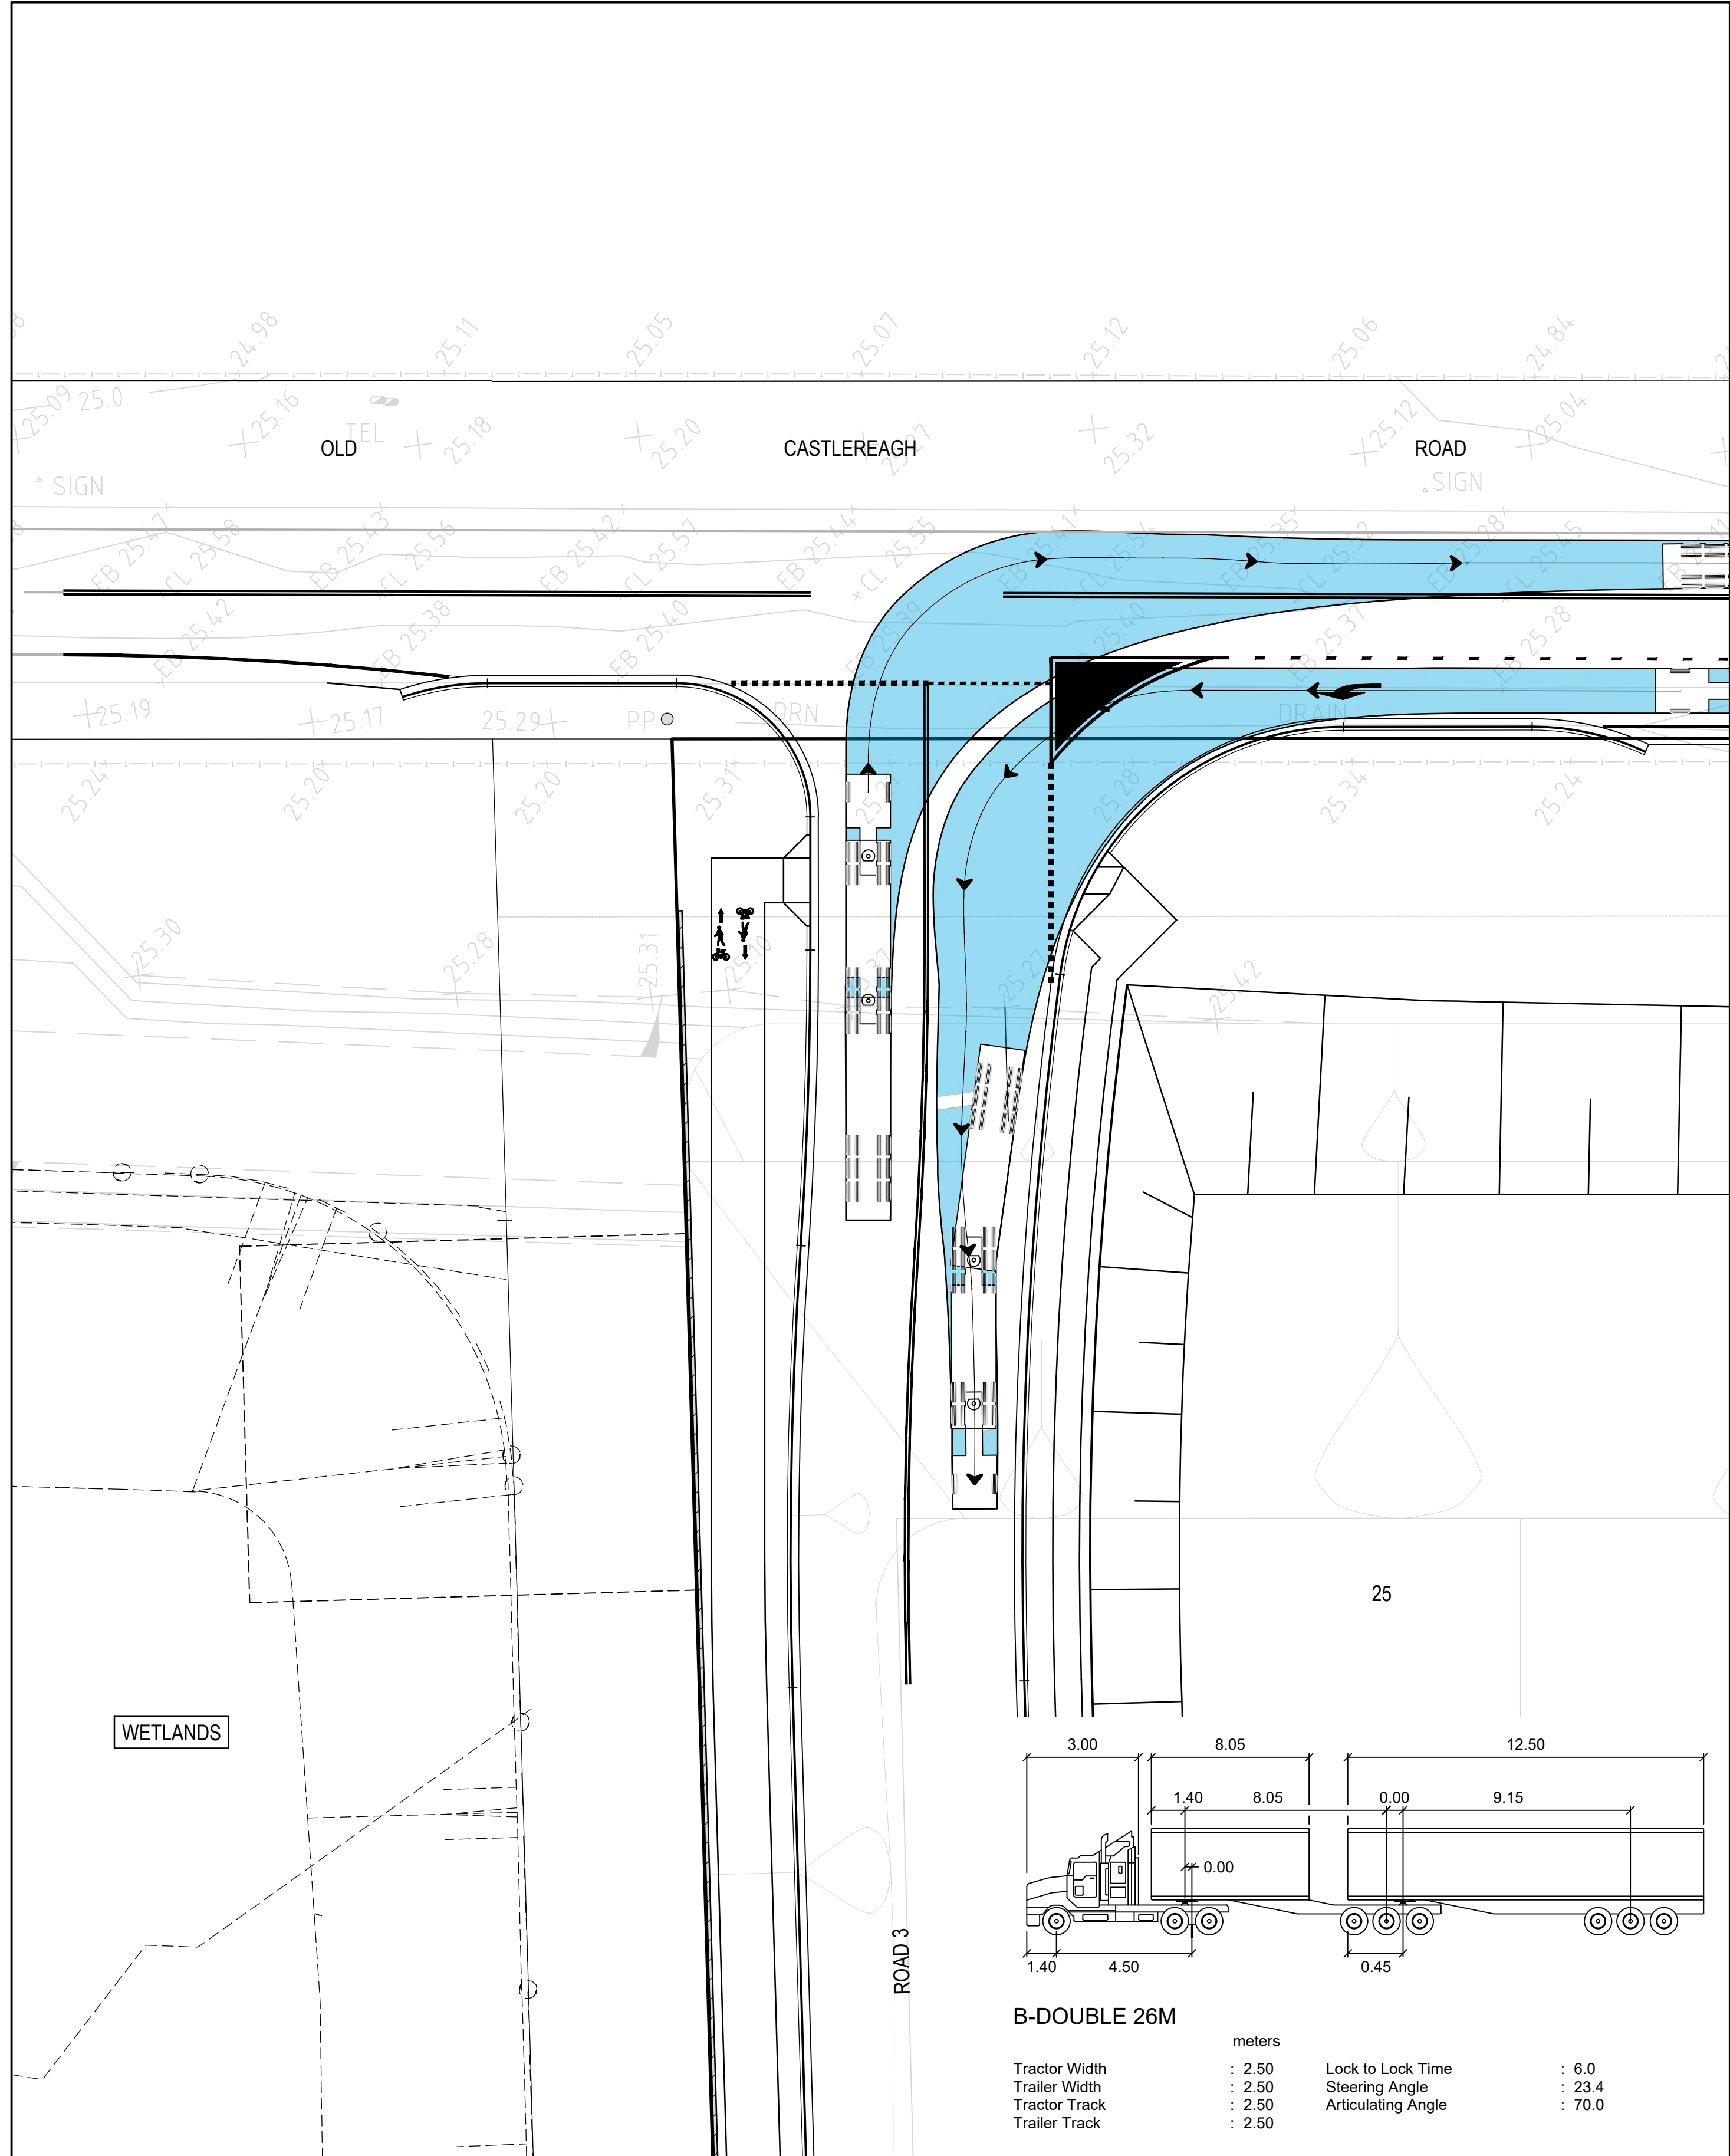

26m B-DOUBLE TURNING LEFT INTO ROAD 3 AND RIGHT ON TO OLD CASTLEREAGH ROAD

SCALE 1:250

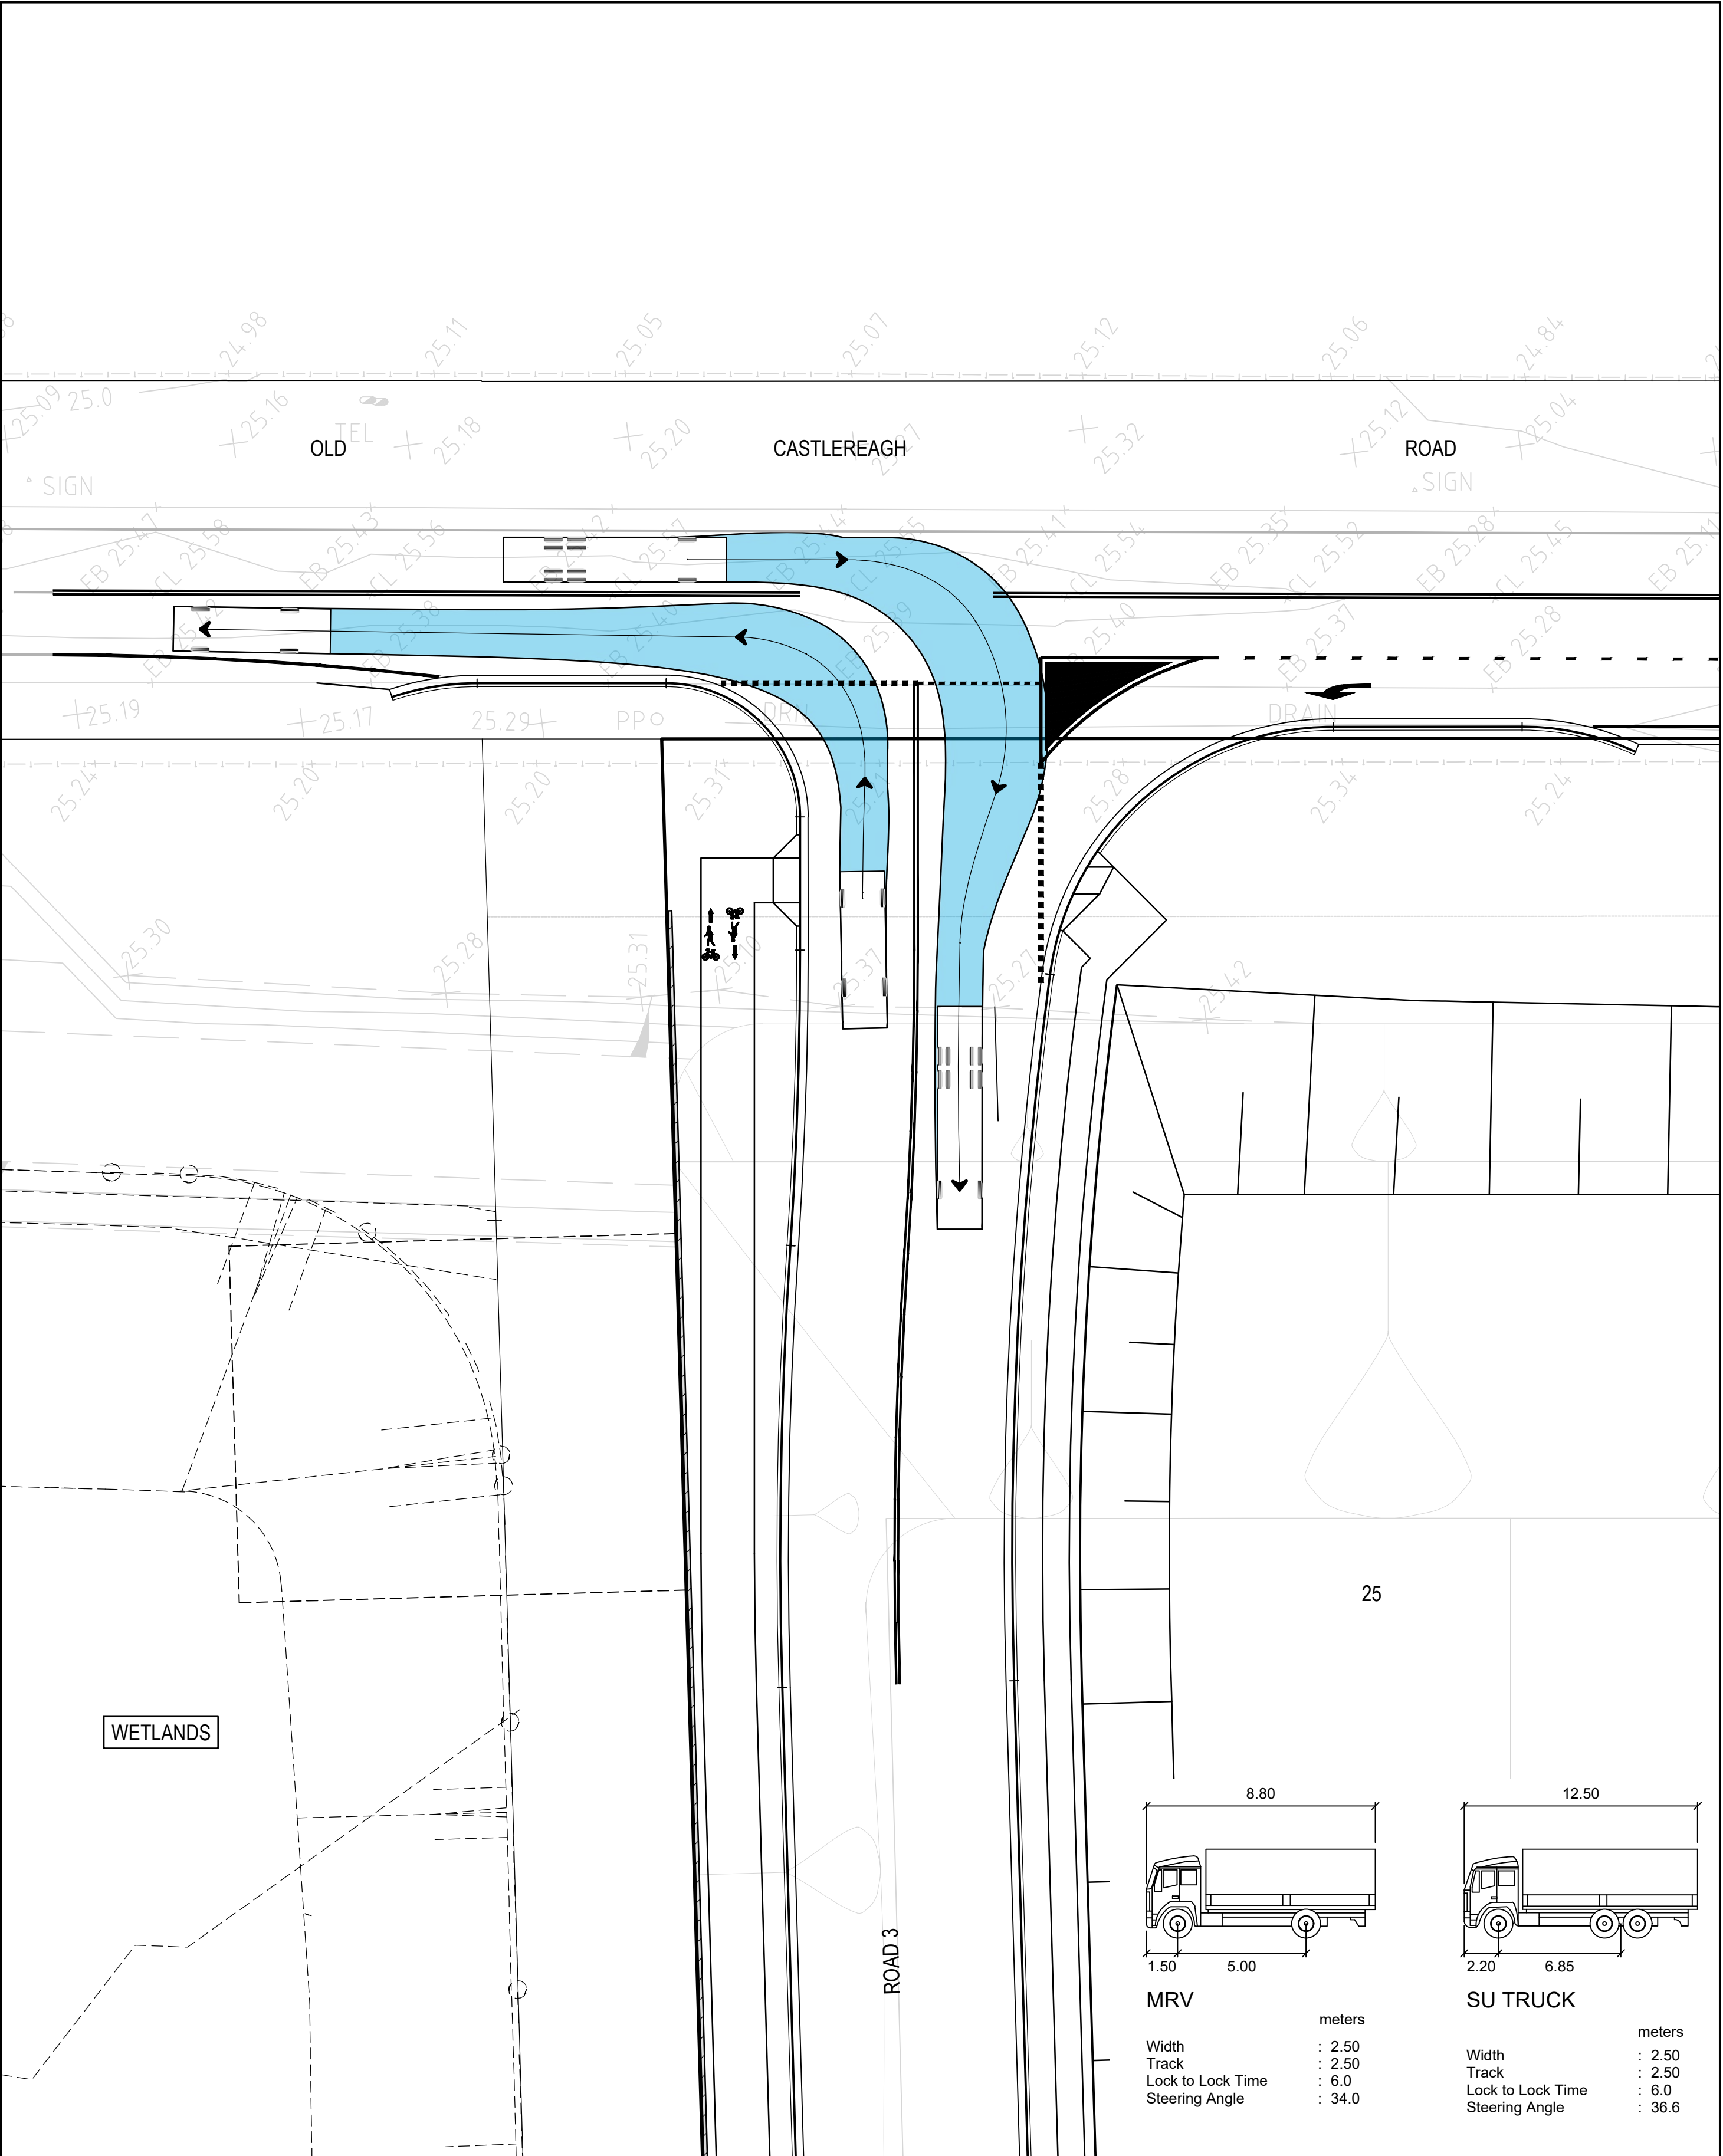


12.5m SU TRUCK TURNING RIGHT INTO ROAD 3 AND 8.8m MRV TURNING LEFT ON TO OLD CASTLEREAGH ROAD


SCALE 1:250

REV.	DATE	DESCRIPTION	MDH	ML	MKH	MKH
2	17/12/2020	ISSUED FOR DEVELOPMENT APPLICATION	MDH	ML	MKH	MKH
1	11/12/2020	ISSUED FOR CLIENT REVIEW	MDH	ML	MKH	MKH

Client

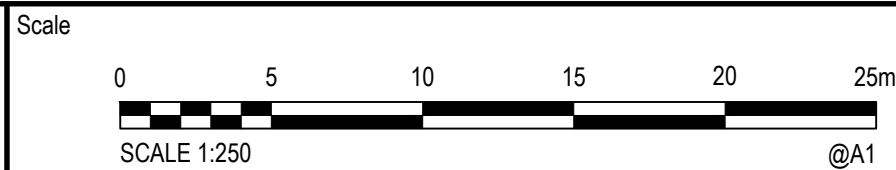

The copyright of this drawing remains with Enspire Solutions Pty Ltd and must not be copied wholly or in part without the permission of Enspire Solutions Pty Ltd.

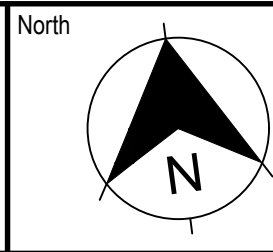

enspire
Enspire Solutions Pty Ltd
205/275 Alfred Street N, North Sydney NSW 2060
ABN: 71 624 801 690
Phone: 02 9922 6135


Project
NEPEAN BUSINESS PARK
PENRITH
Title
TURNING PATH PLAN
SHEET 01

Scale
1:250
Date
11/12/2020
Size
A1
Datum
AHD


Status
FOR INFORMATION ONLY
NOT TO BE USED FOR CONSTRUCTION

Project Number/Drawing Number
200044-DA-C25.01

Revision
2

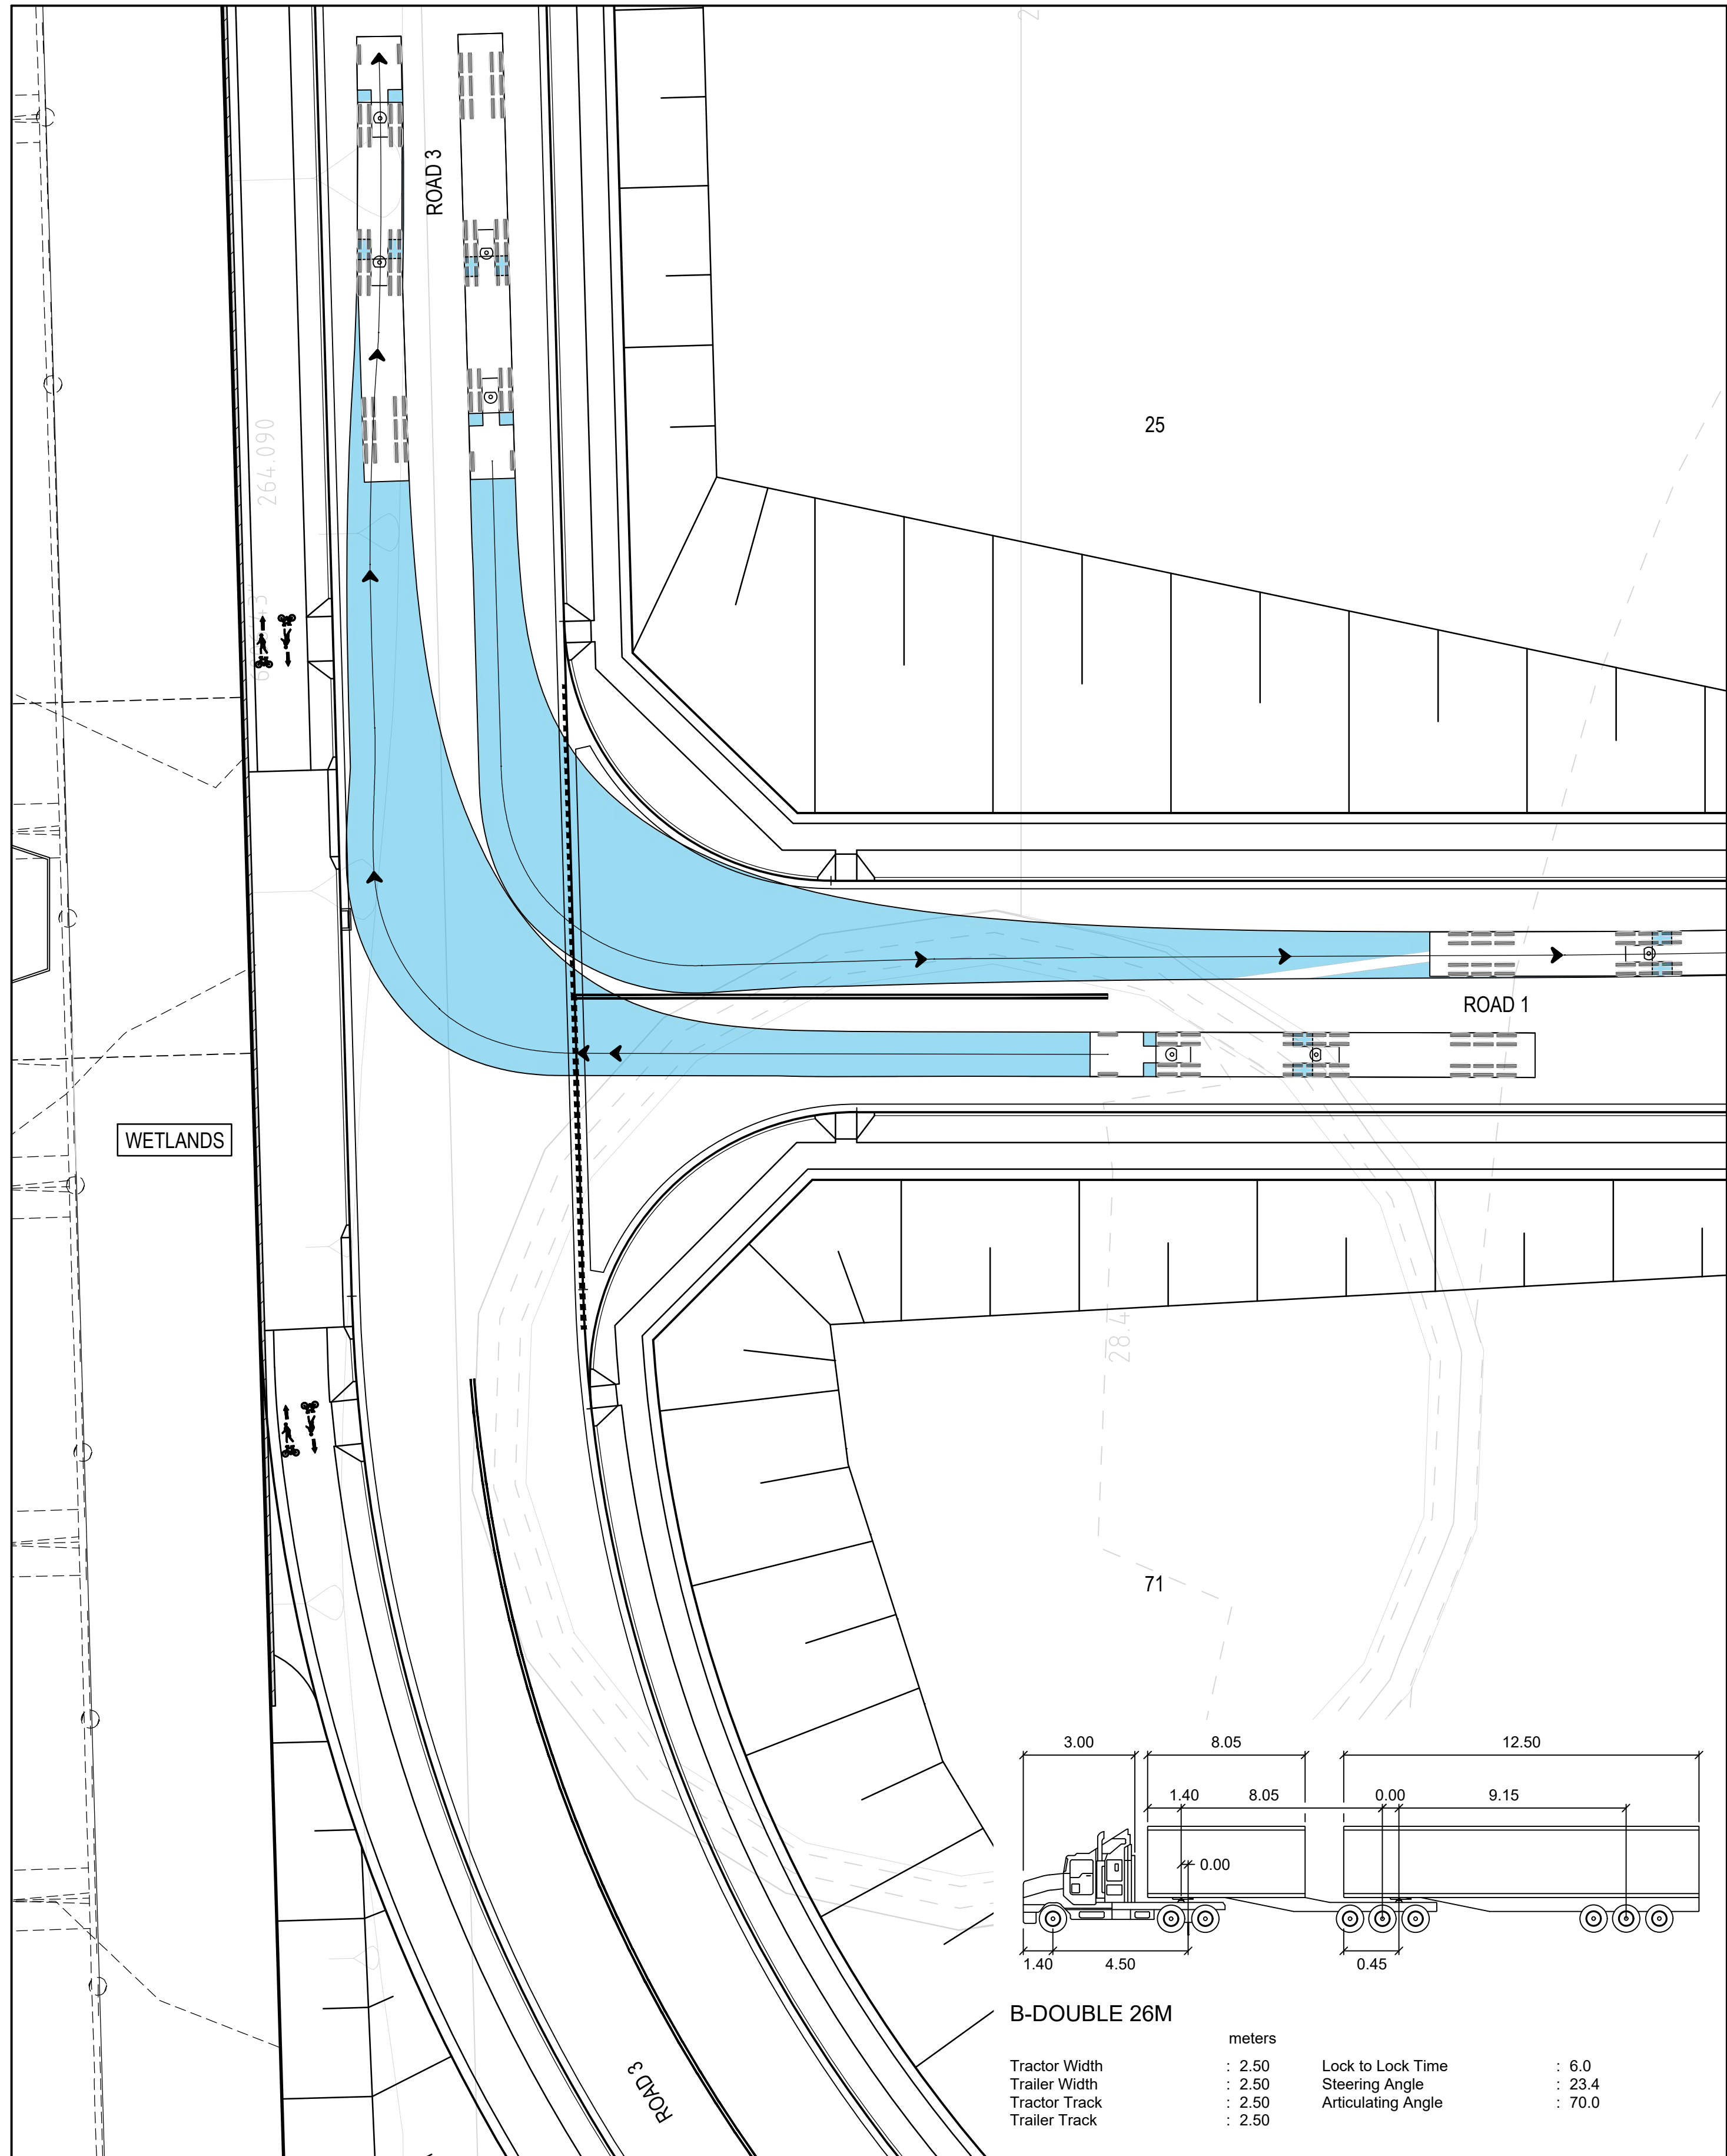

26m B-DOUBLE TURNING LEFT INTO ROAD 1 AND RIGHT ON TO ROAD 3
SCALE 1:250

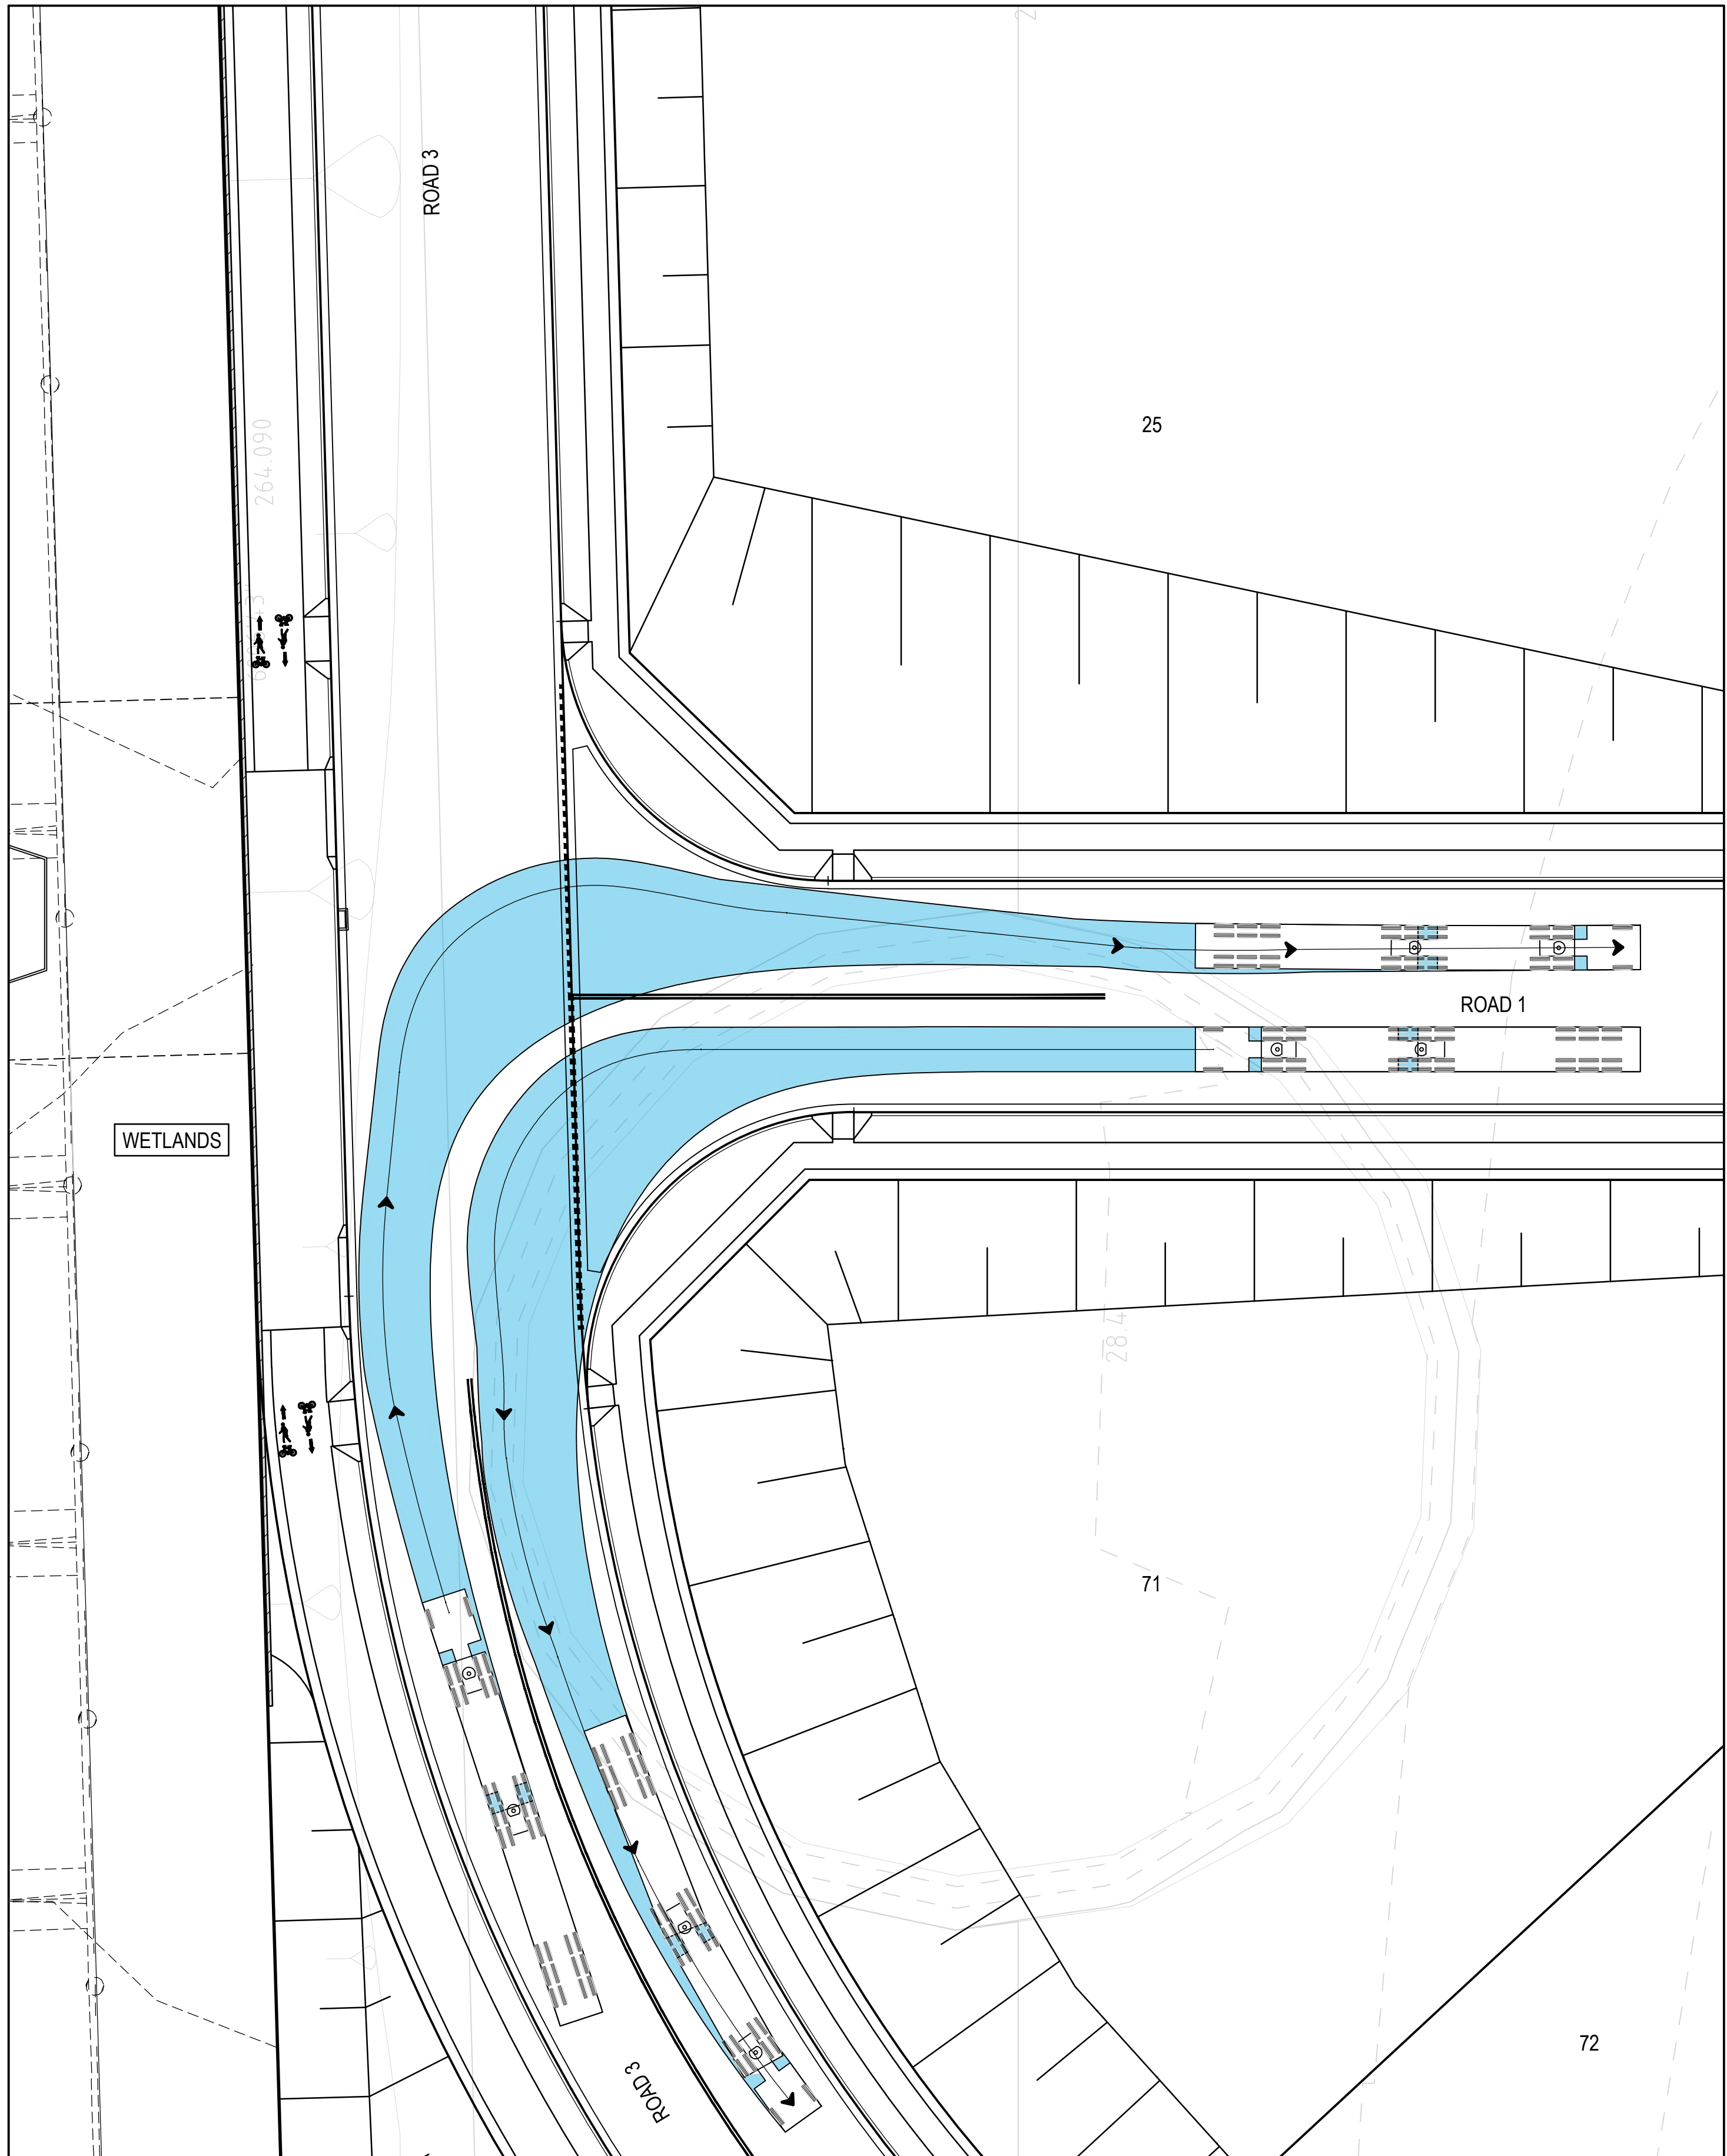

26m B-DOUBLE TURNING LEFT INTO ROAD 3 AND RIGHT ON TO ROAD 1
SCALE 1:250

REV.	DATE	DESCRIPTION	MDH	ML	MKH	MKH
2	17/12/2020	ISSUED FOR DEVELOPMENT APPLICATION	MDH	ML	MKH	MKH
1	11/12/2020	ISSUED FOR CLIENT REVIEW	MDH	ML	MKH	MKH


Client

 **NEPEAN BUSINESS PARK**

Scale

0 5 10 15 20 25m
SCALE 1:250 @A1

North

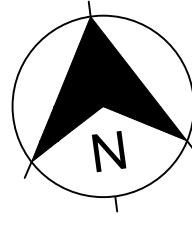

The copyright of this drawing remains with Enspire Solutions Pty Ltd and must not be copied wholly or in part without the permission of Enspire Solutions Pty Ltd.



Enspire Solutions Pty Ltd
205/275 Alfred Street N, North Sydney NSW 2060
ABN: 71 624 801 690
Phone: 02 9922 6135

Project
NEPEAN BUSINESS PARK
PENRITH

Title
TURNING PATH PLAN
SHEET 02

Scale
1:250

Date
11/12/2020


Size
A1

Datum
AHD

Status
FOR INFORMATION ONLY
NOT TO BE USED FOR CONSTRUCTION

Project Number/Drawing Number
200044-DA-C25.02

Revision
2

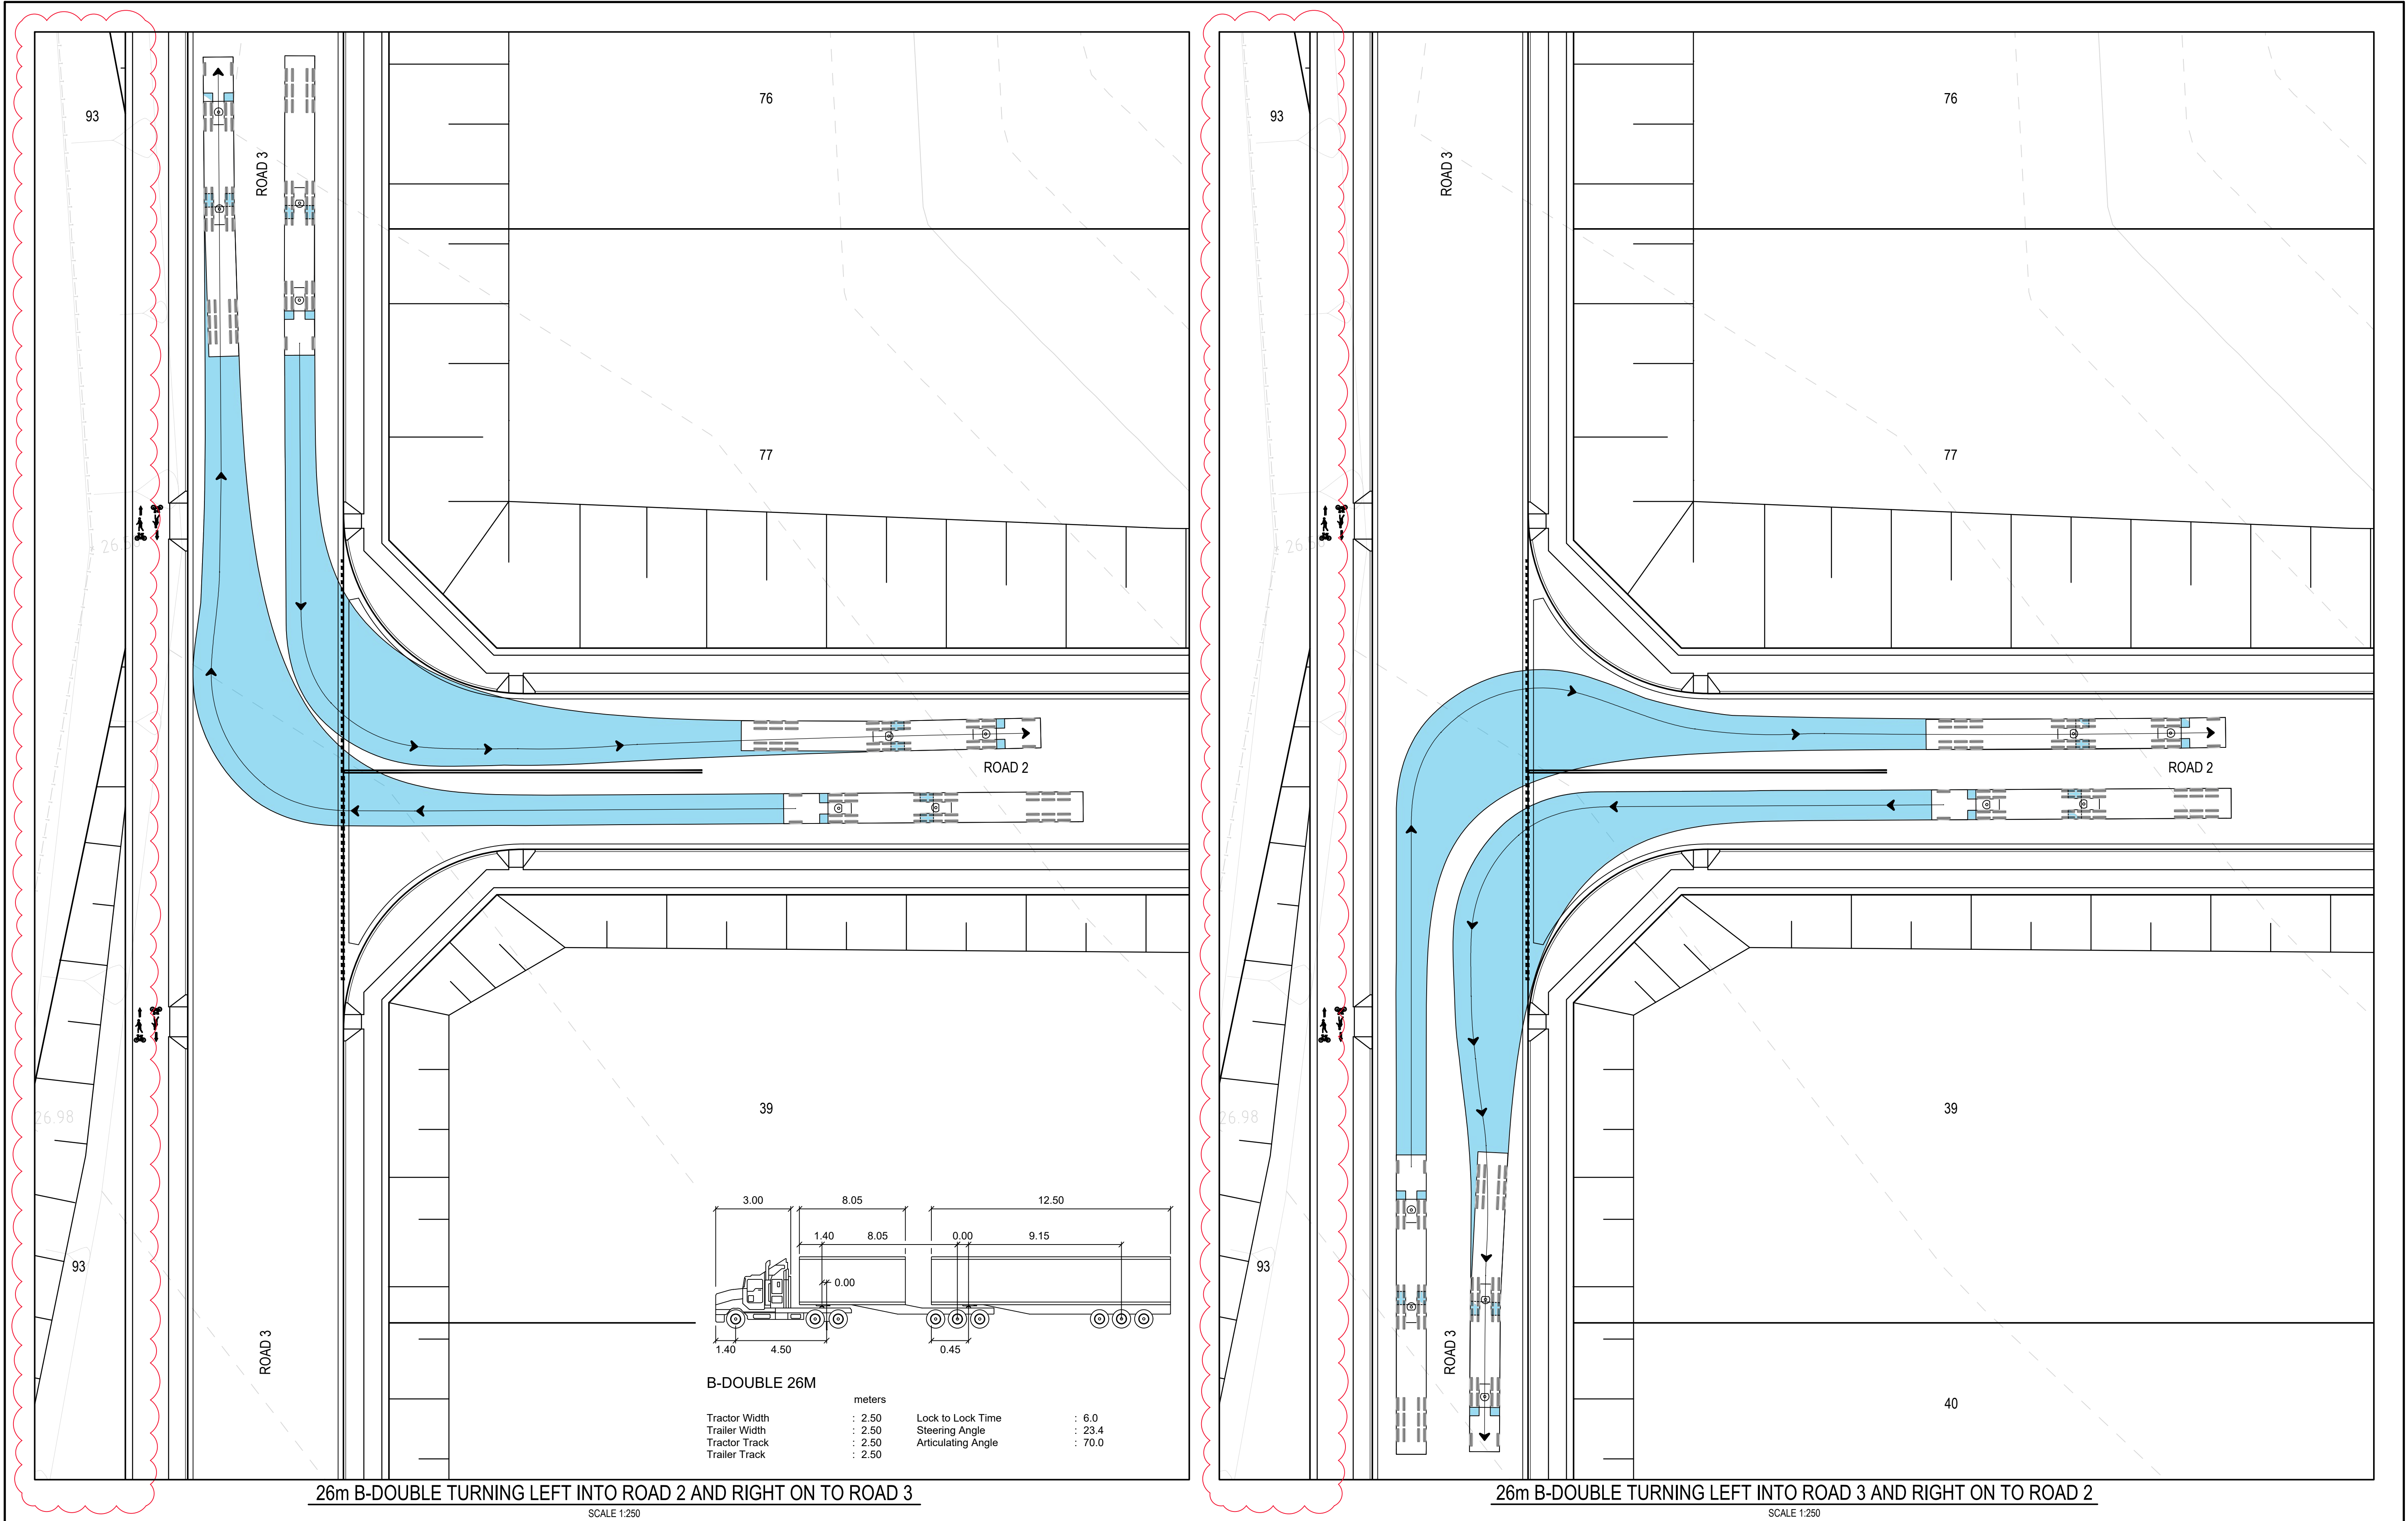

3	4/11/2021	ISSUED FOR INFORMATION	MDH	ML	MKH	MKH
2	17/12/2020	ISSUED FOR DEVELOPMENT APPLICATION	MDH	ML	MKH	MKH
1	11/12/2020	ISSUED FOR CLIENT REVIEW	MDH	ML	MKH	MKH
REV.	DATE	DESCRIPTION	DRN.	DES.	VERIF.	APPD.

Client

NEPEAN BUSINESS PARK

Scale

0 5 10 15 20 25m

SCALE 1:250 @A1


The copyright of this drawing remains with Enspire Solutions Pty Ltd and must not be copied wholly or in part without the permission of Enspire Solutions Pty Ltd.

North


enspire

Enspire Solutions Pty Ltd
205/275 Alfred Street N, North Sydney NSW 2060
ABN: 71 624 801 690
Phone: 02 9922 6135

Project	NEPEAN BUSINESS PARK PENRITH	Scale	1:250	Status	FOR INFORMATION ONLY NOT TO BE USED FOR CONSTRUCTION
Title	TURNING PATH PLAN SHEET 03	Size	A1	Project Number/Drawing Number	200044-DA-C25.03
		Datum	AHD	Revision	3

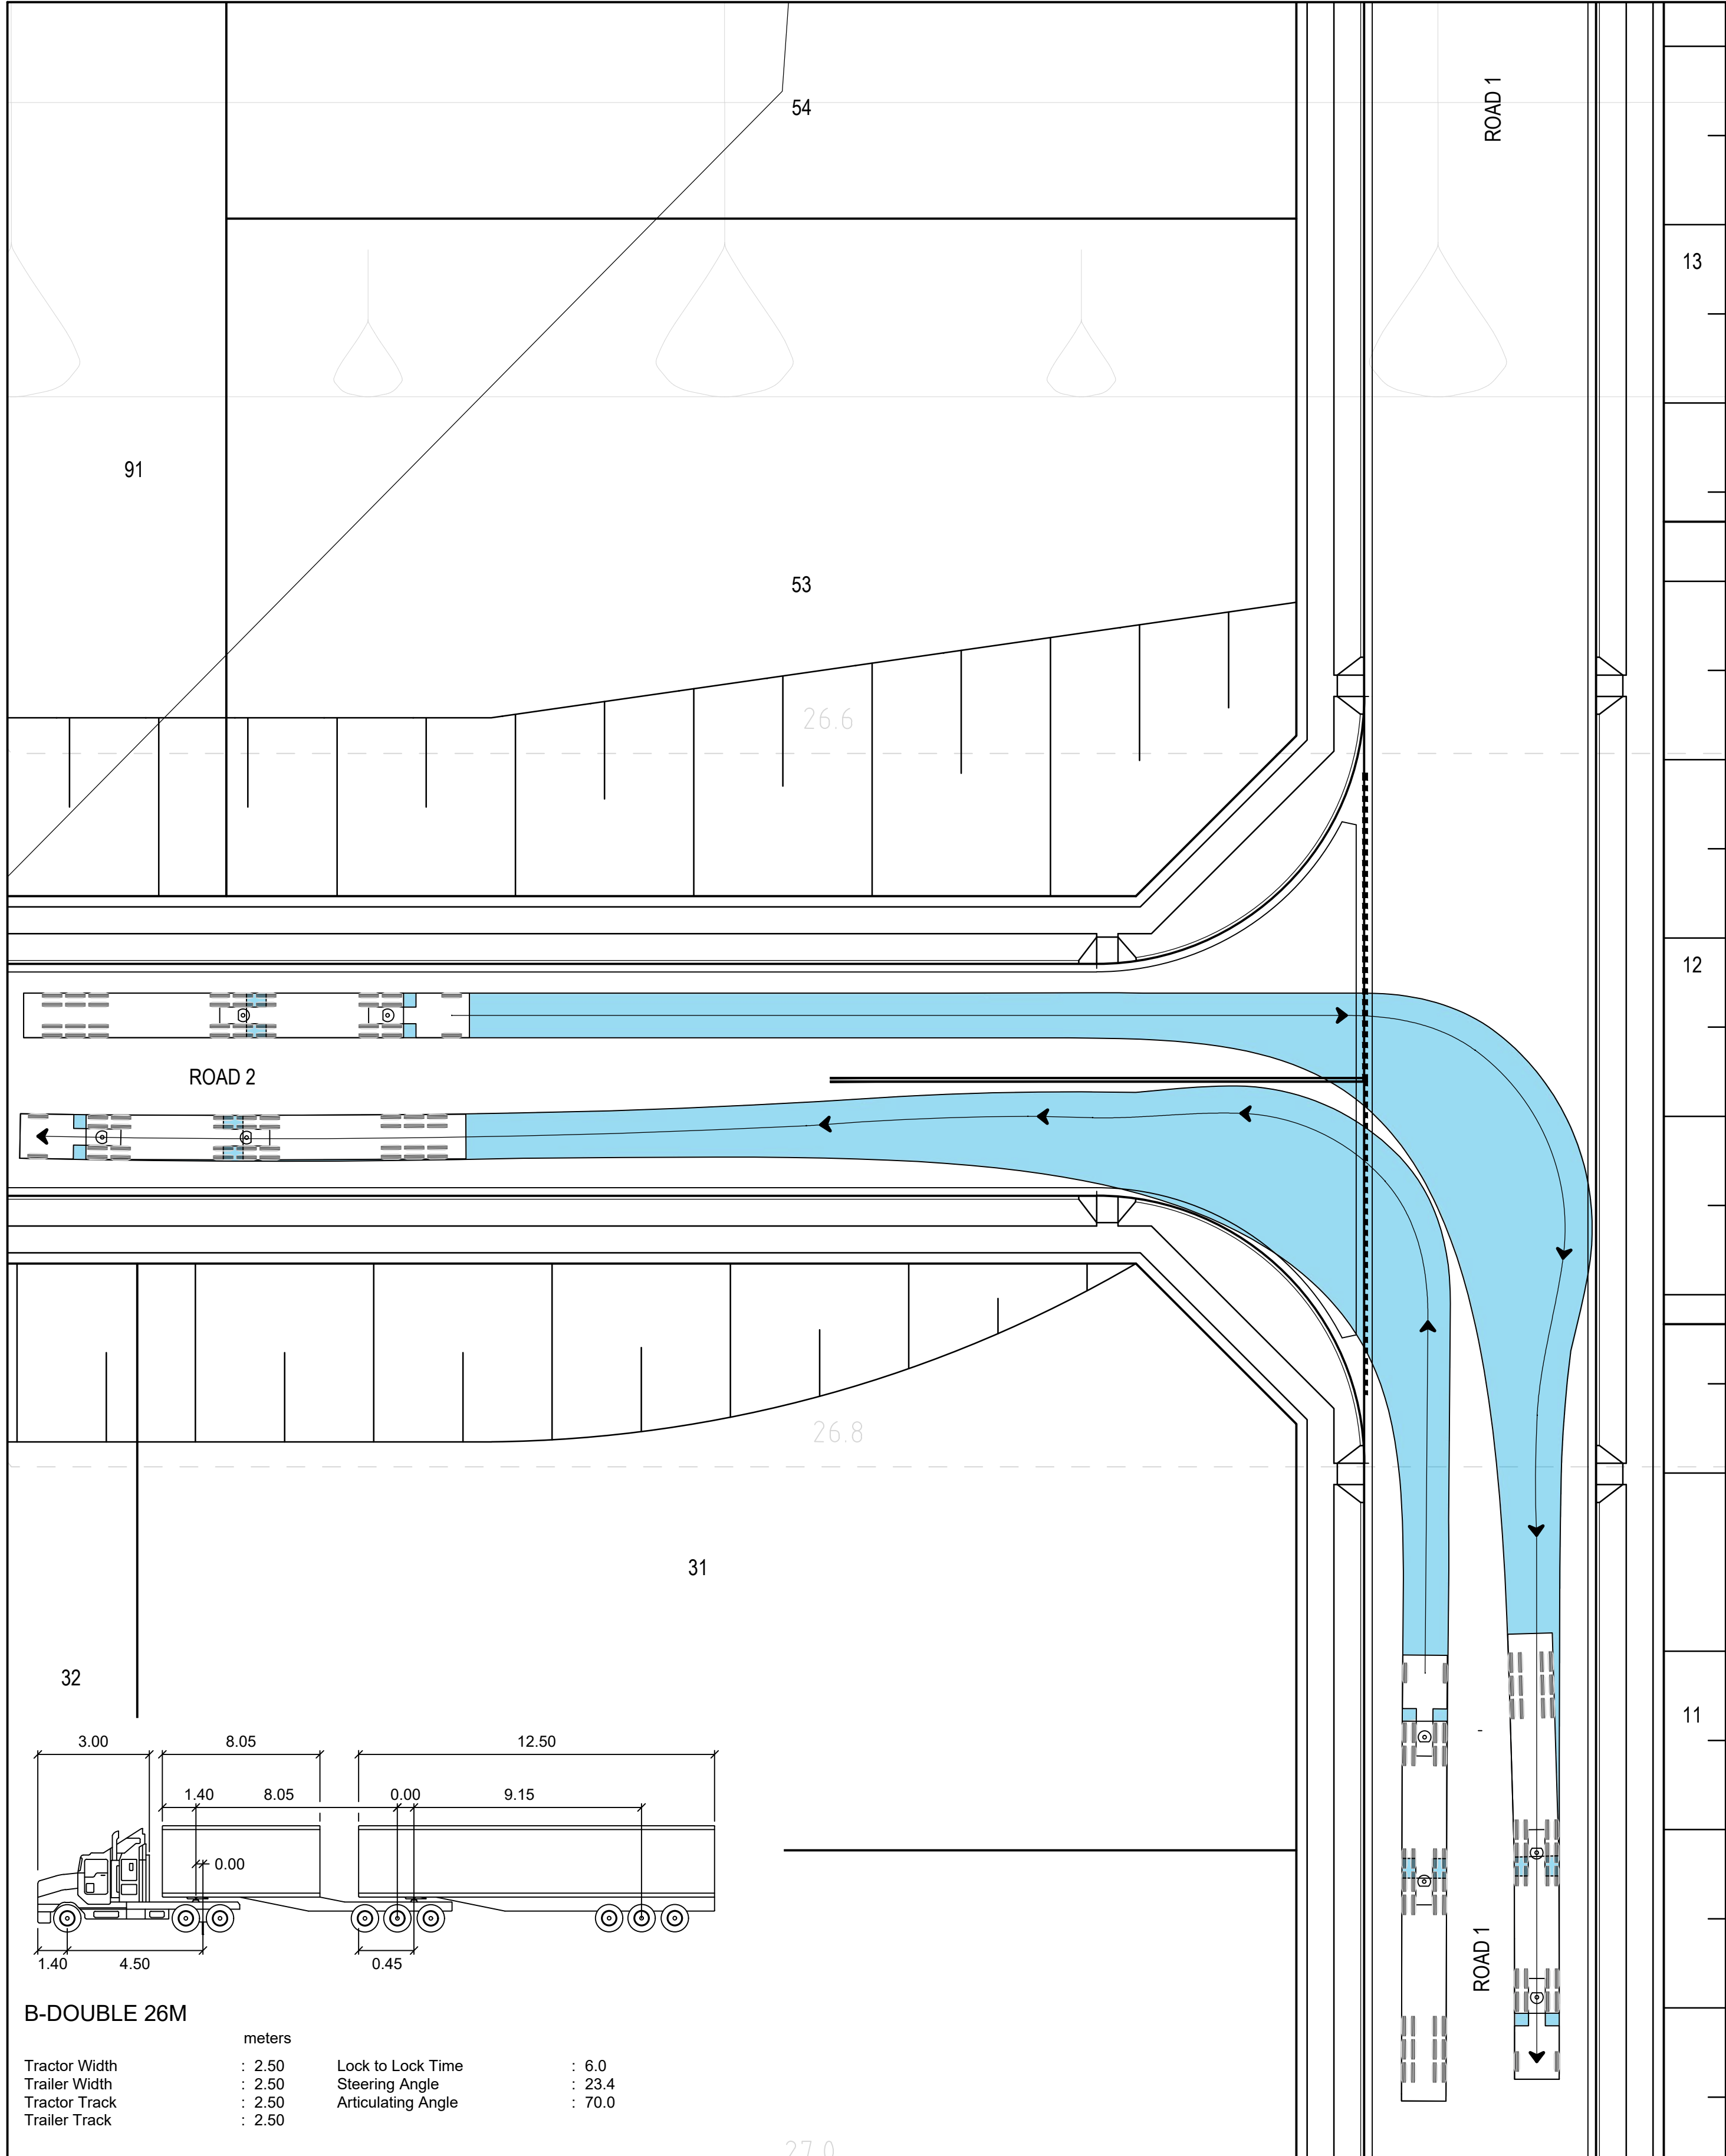

26m B-DOUBLE TURNING LEFT INTO ROAD 2 AND RIGHT ON TO ROAD 1
SCALE 1:250

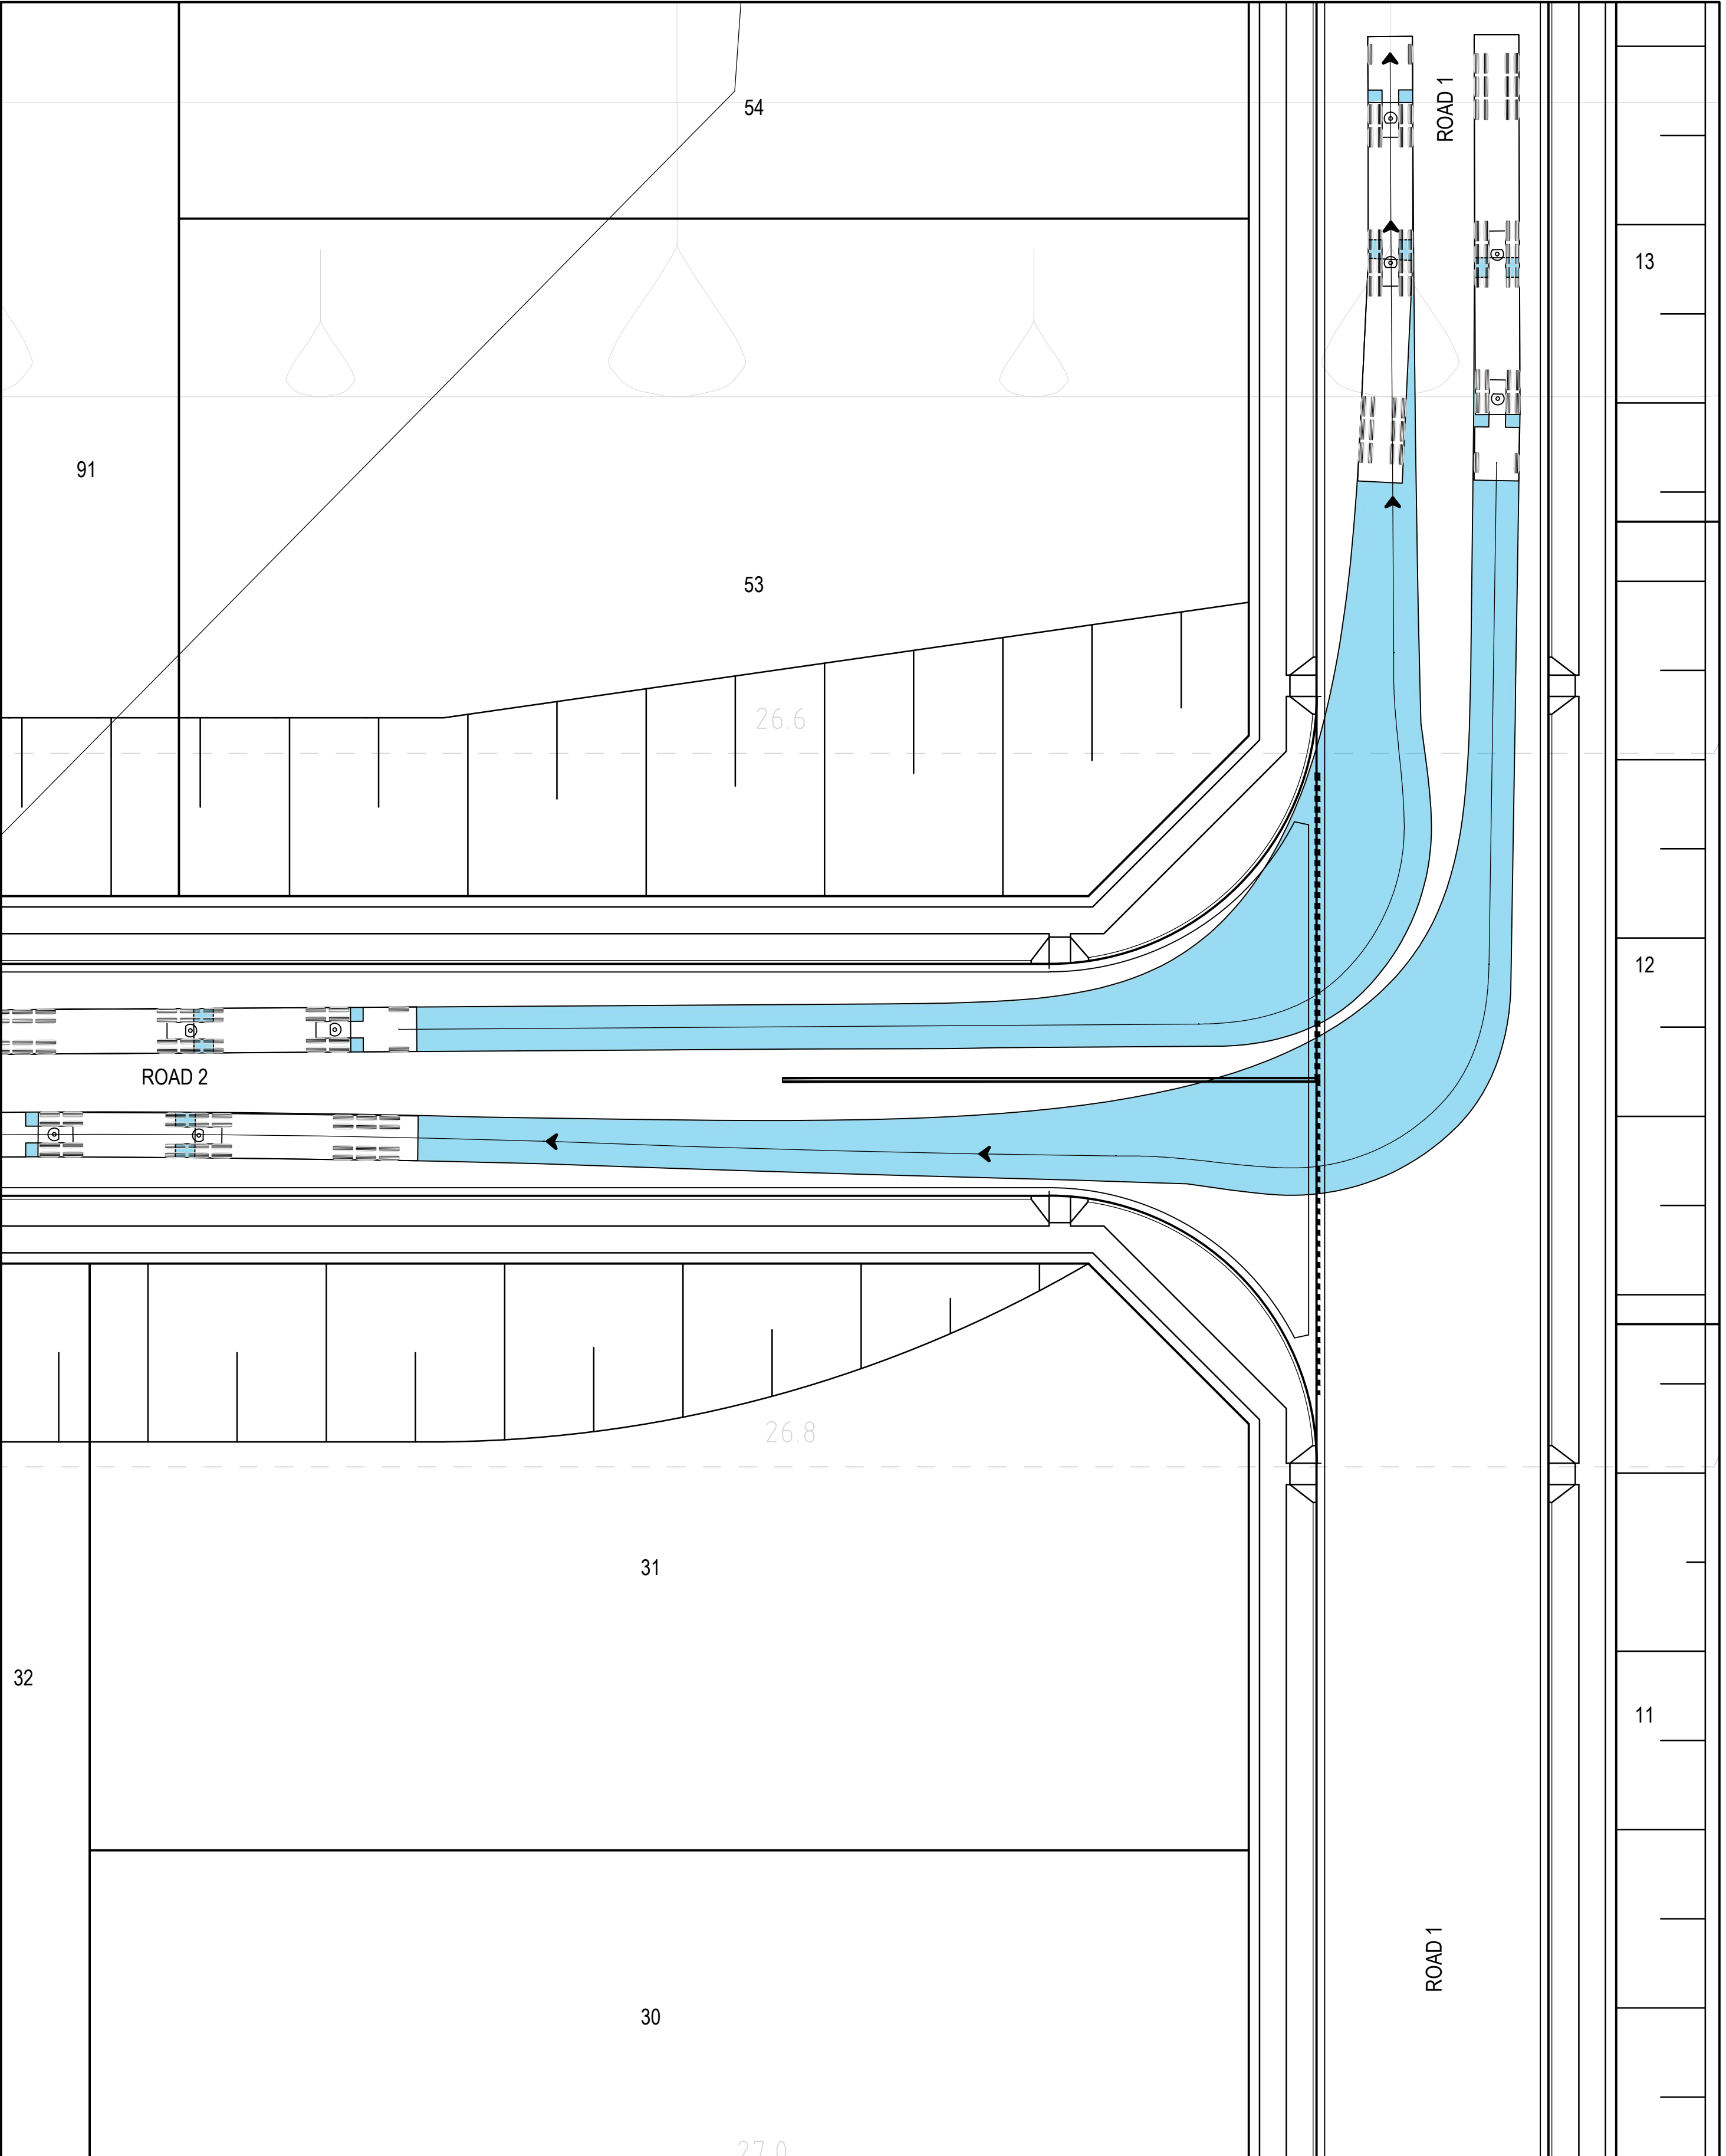

26m B-DOUBLE TURNING LEFT INTO ROAD 1 AND RIGHT ON TO ROAD 2
SCALE 1:250

REV.	DATE	DESCRIPTION	MDH	ML	MKH	MKH
2	17/12/2020	ISSUED FOR DEVELOPMENT APPLICATION	MDH	ML	MKH	MKH
1	11/12/2020	ISSUED FOR CLIENT REVIEW	MDH	ML	MKH	MKH


Client

 **NEPEAN
BUSINESS
PARK**

Scale

0 5 10 15 20 25m
SCALE 1:250 @A1

North

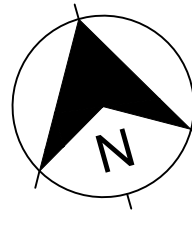

The copyright of this drawing remains with Enspire Solutions Pty Ltd and must not be copied wholly or in part without the permission of Enspire Solutions Pty Ltd.



Enspire Solutions Pty Ltd
205/275 Alfred Street N, North Sydney NSW 2060
ABN: 71 624 801 690
Phone: 02 9922 6135

Project
NEPEAN BUSINESS PARK
PENRITH

Title
TURNING PATH PLAN
SHEET 04

Scale
1:250

Date
11/12/2020


Size
A1

Datum
AHD


Status
FOR INFORMATION ONLY
NOT TO BE USED FOR CONSTRUCTION

Project Number/Drawing Number
200044-DA-C25.04

Revision
2

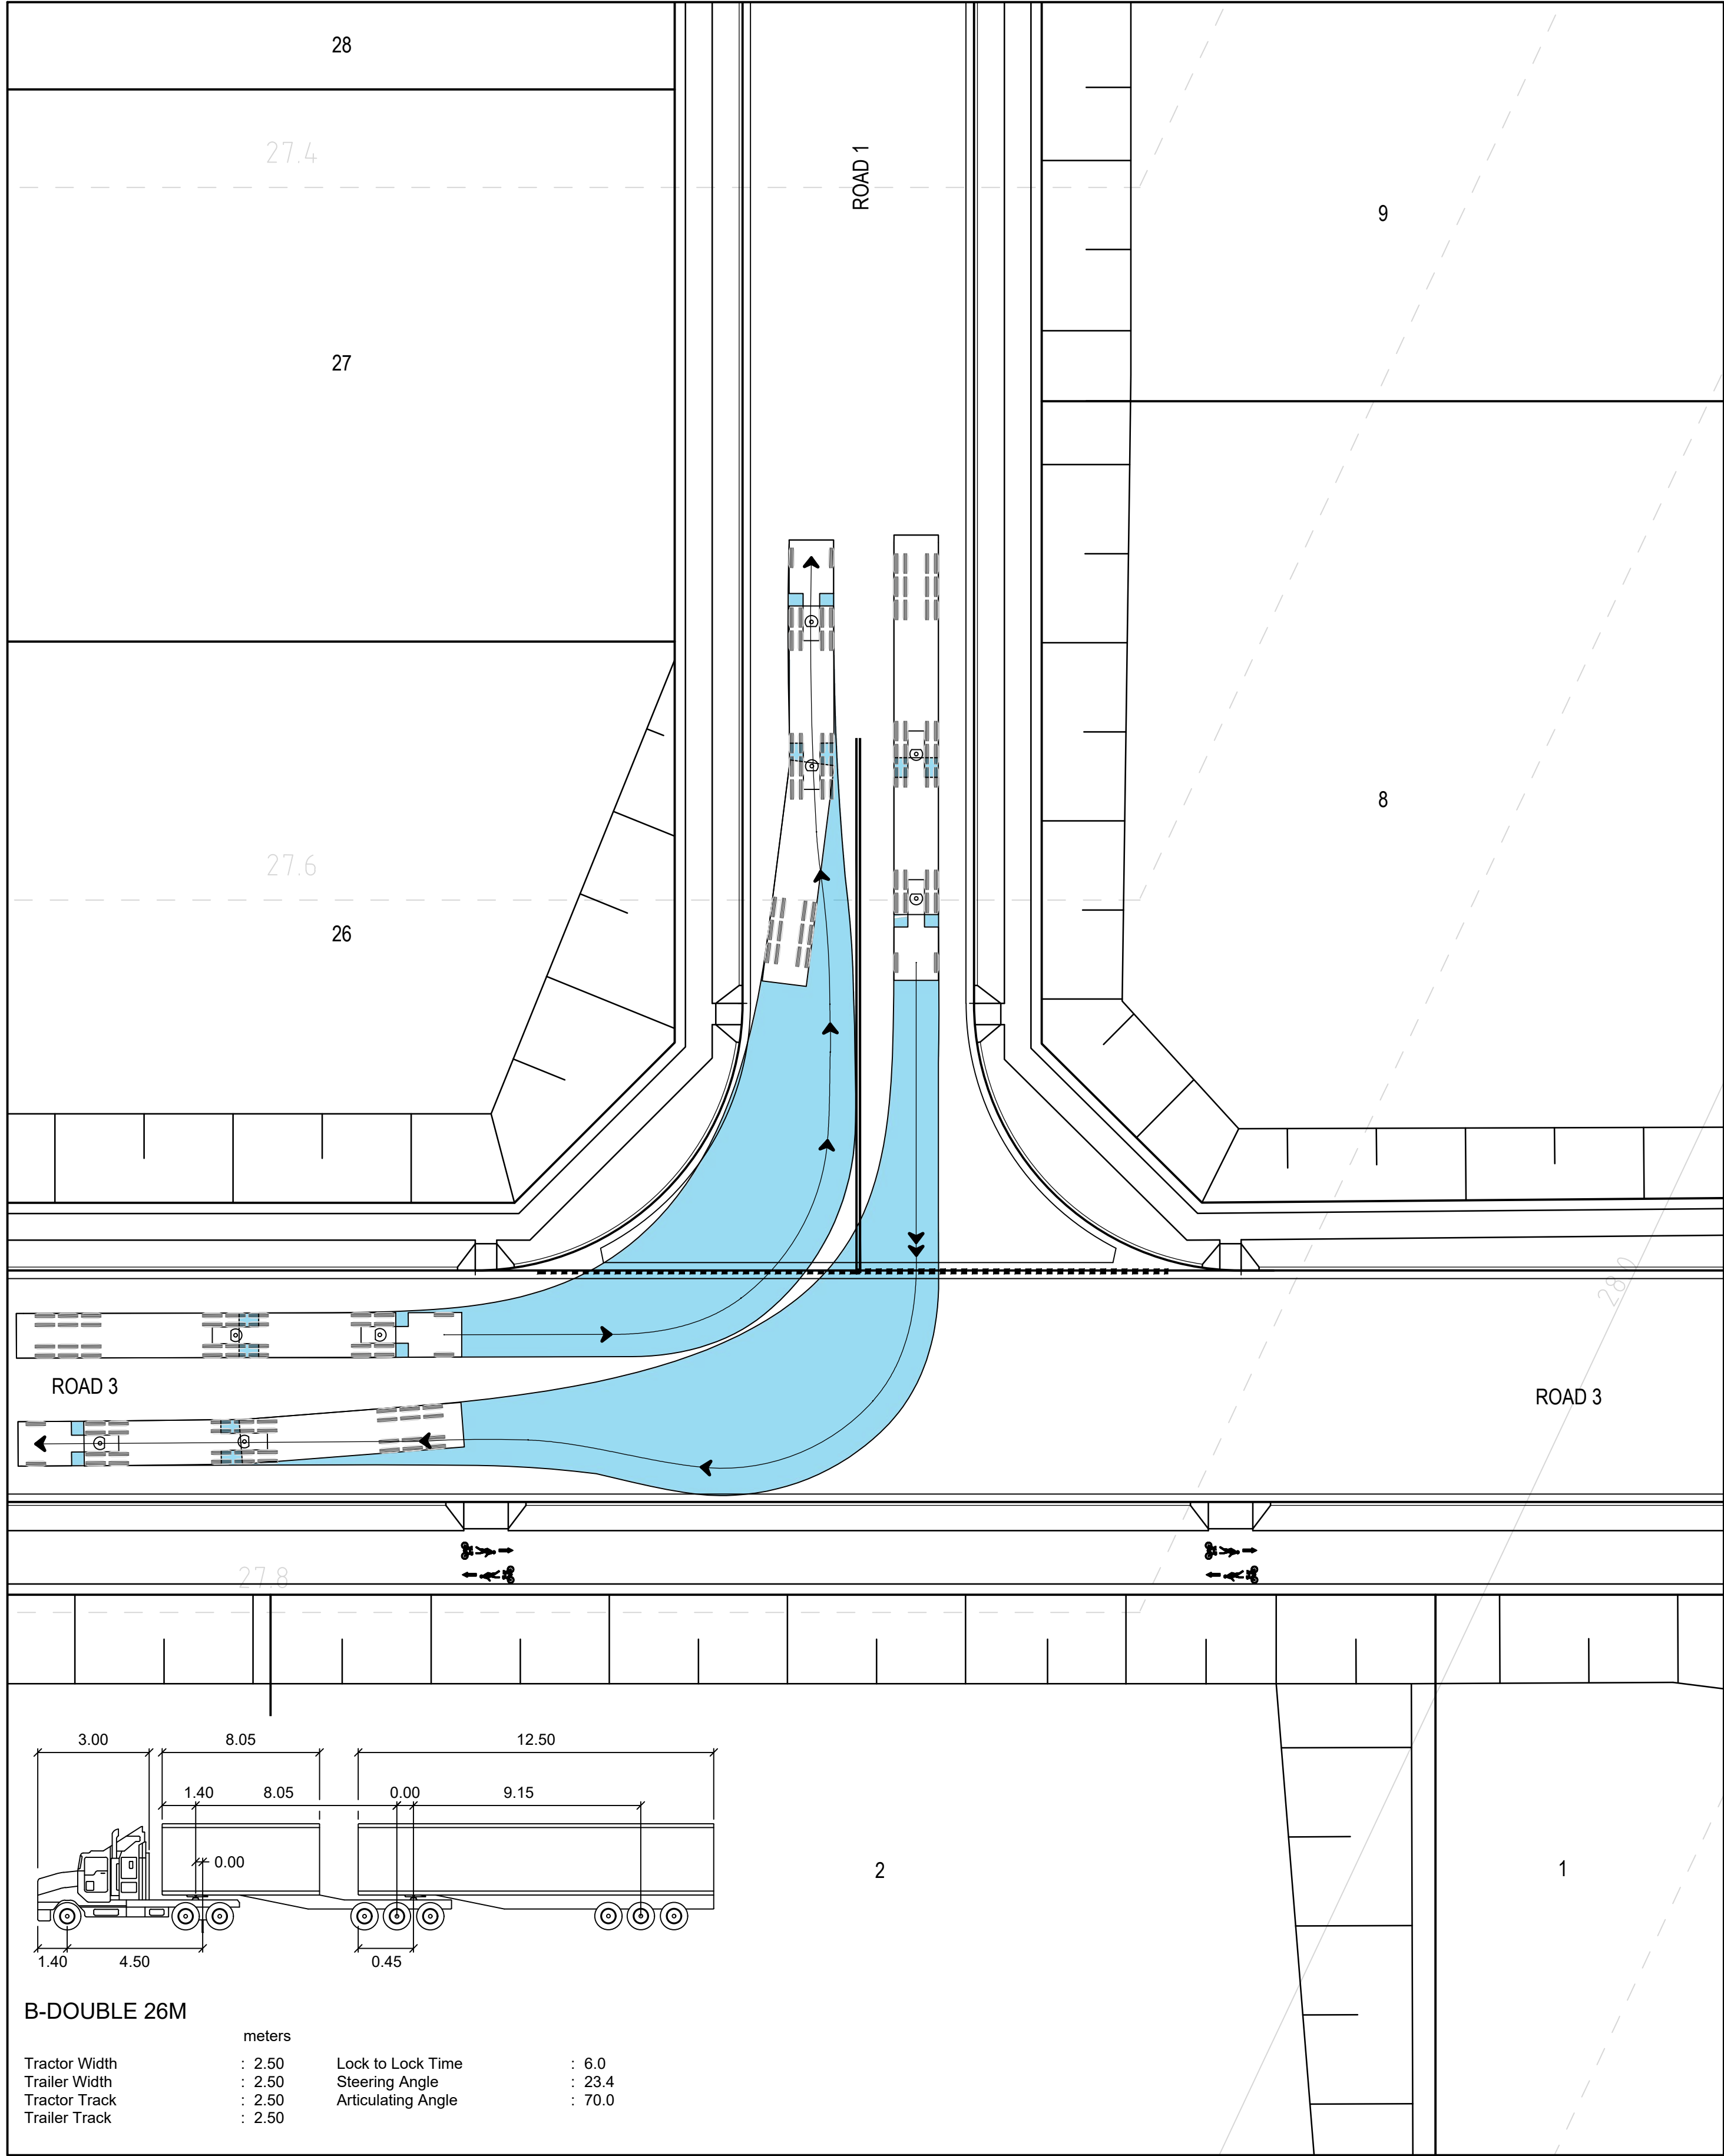

26m B-DOUBLE TURNING LEFT INTO ROAD 1 AND RIGHT ON TO ROAD 3
SCALE 1:250

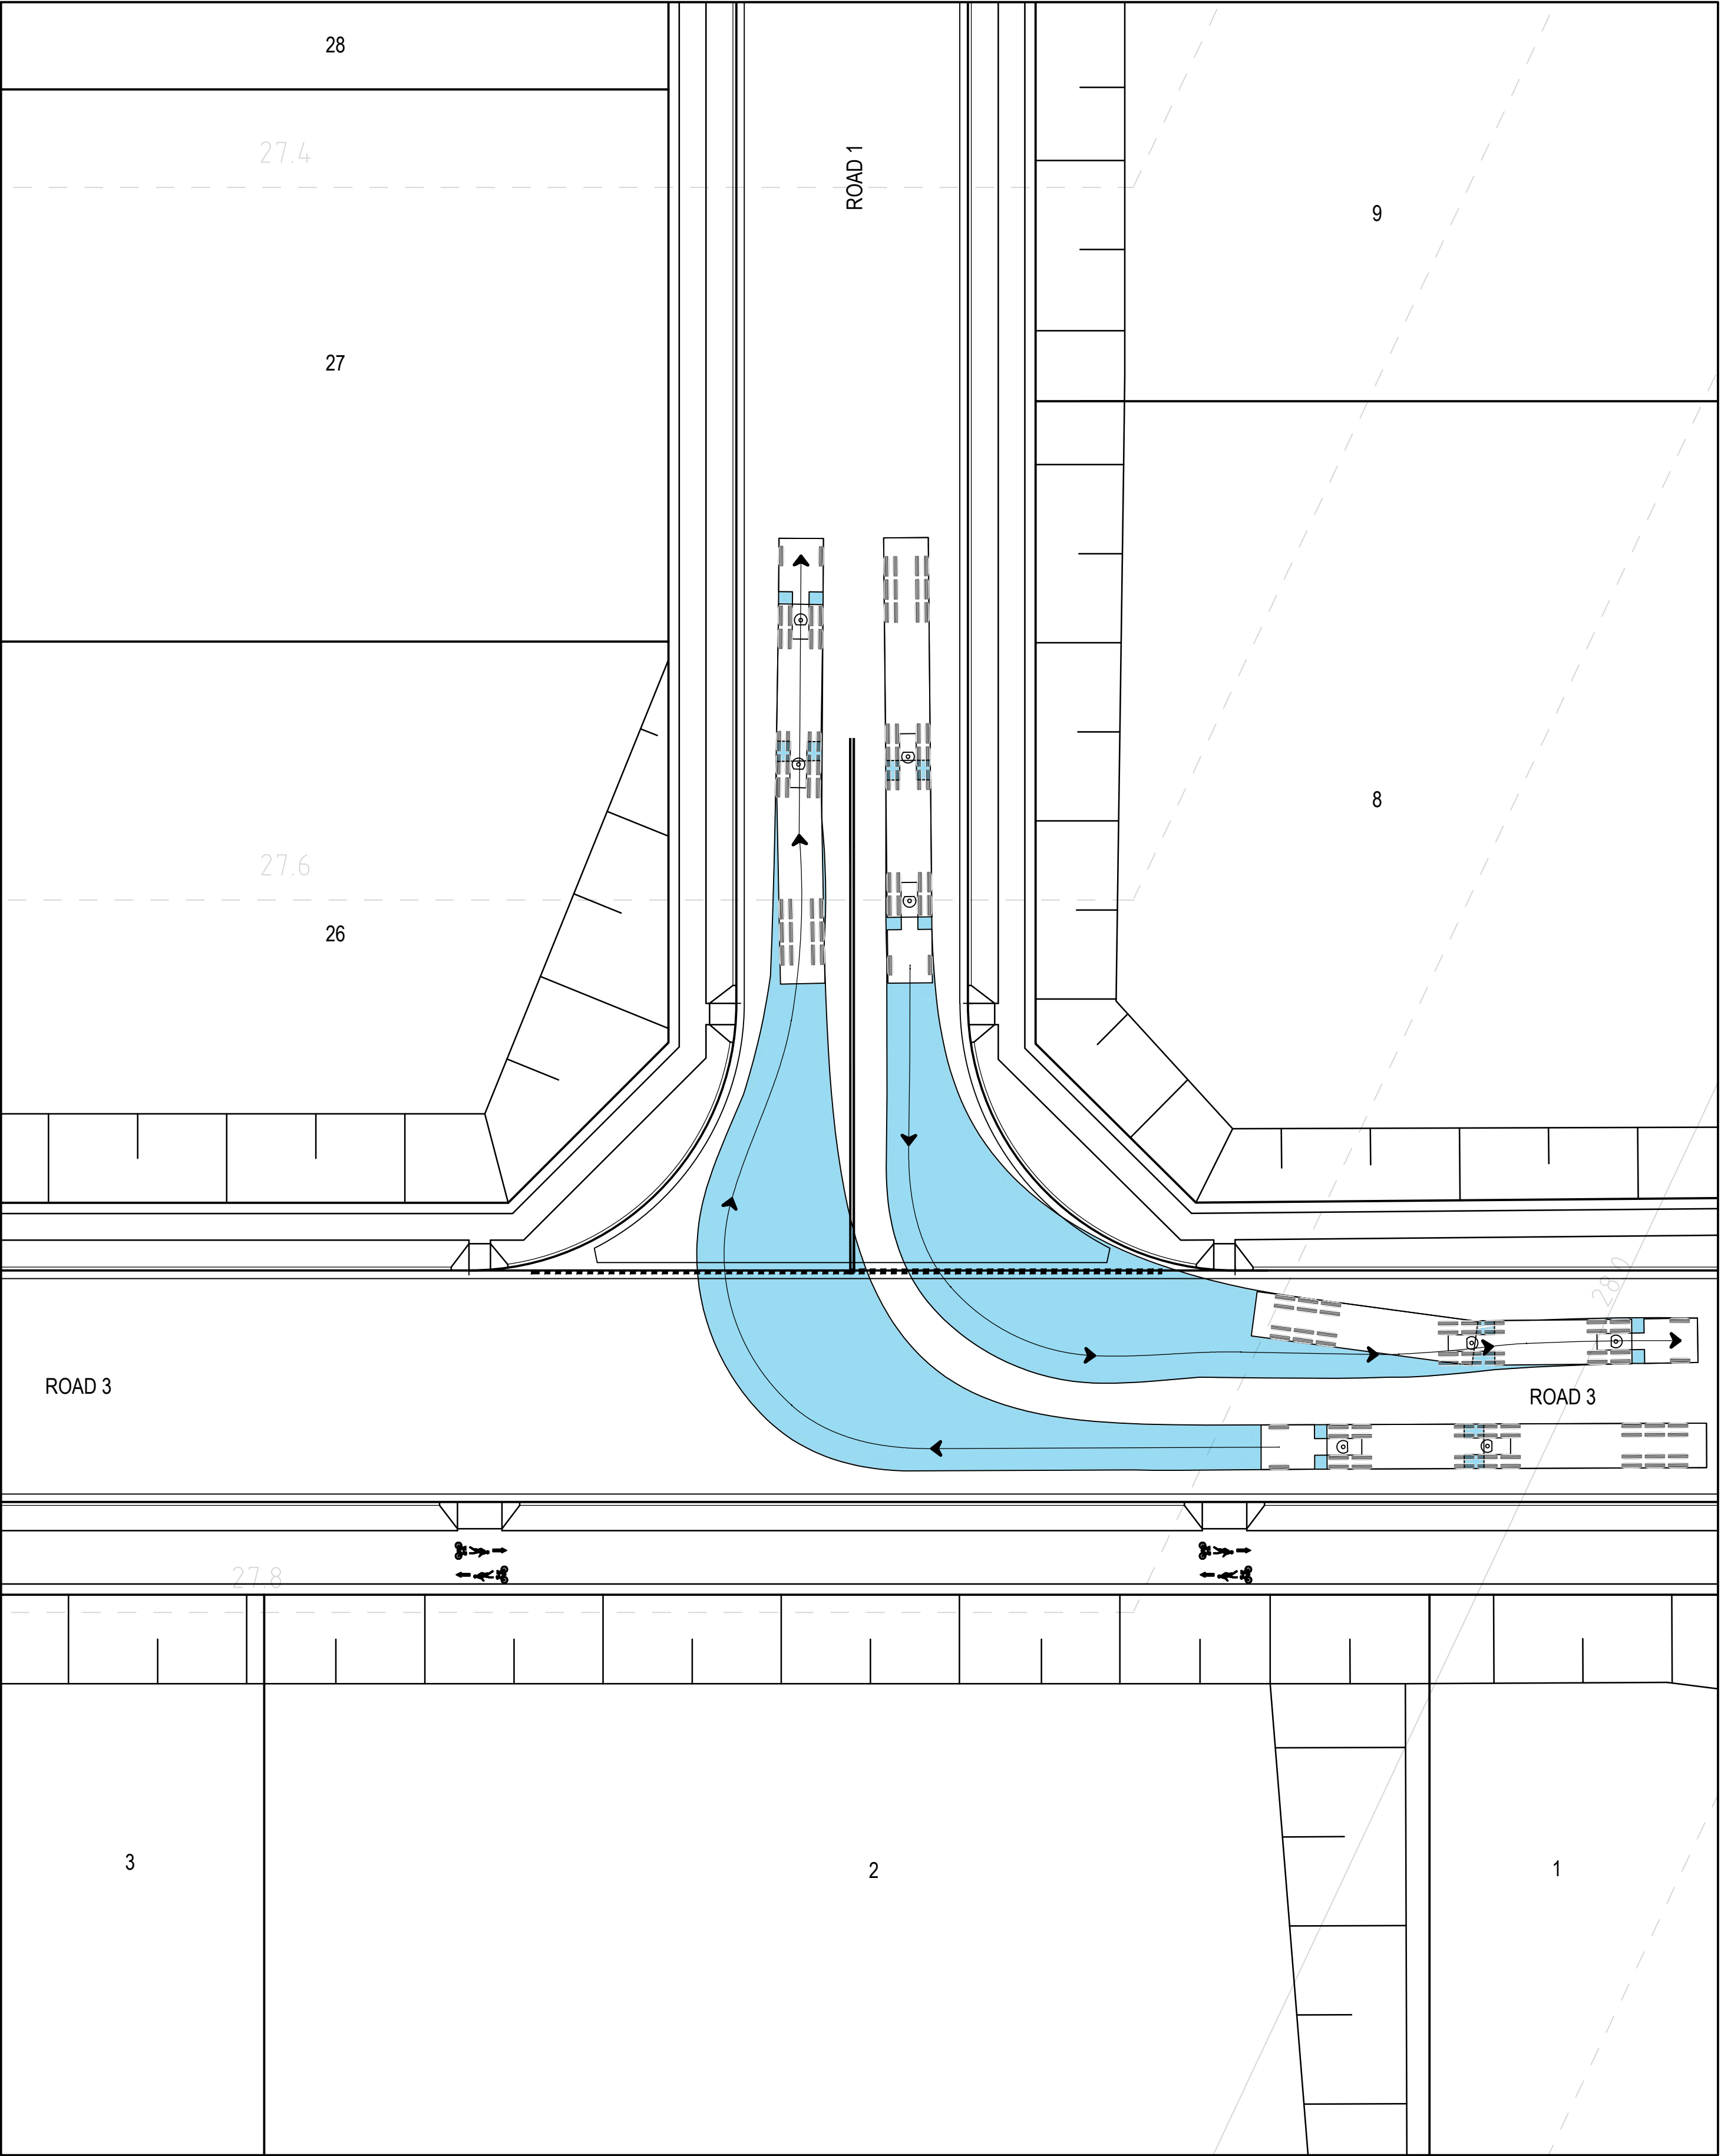

26m B-DOUBLE TURNING LEFT INTO ROAD 3 AND RIGHT ON TO ROAD 1
SCALE 1:250

REV.	DATE	DESCRIPTION	MDH	ML	MKH	MKH
2	17/12/2020	ISSUED FOR DEVELOPMENT APPLICATION	MDH	ML	MKH	MKH
1	11/12/2020	ISSUED FOR CLIENT REVIEW	MDH	ML	MKH	MKH


Client

 **NEPEAN
BUSINESS
PARK**

Scale

0 5 10 15 20 25m
SCALE 1:250 @A1

North

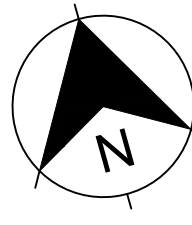

The copyright of this drawing remains with Enspire Solutions Pty Ltd and must not be copied wholly or in part without the permission of Enspire Solutions Pty Ltd.



Enspire Solutions Pty Ltd
205/275 Alfred Street N, North Sydney NSW 2060
ABN: 71 624 801 690
Phone: 02 9922 6135

Project
NEPEAN BUSINESS PARK
PENRITH

Title
TURNING PATH PLAN
SHEET 05

Scale
1:250

Date
11/12/2020

Size
A1

Datum
AHD

Status
FOR INFORMATION ONLY
NOT TO BE USED FOR CONSTRUCTION

Project Number/Drawing Number
200044-DA-C25.05

Revision
2