


PJD004588

APPENDIX B


LOCALITY SITE PLAN AND FENCE DETAIL

APPENDIX A

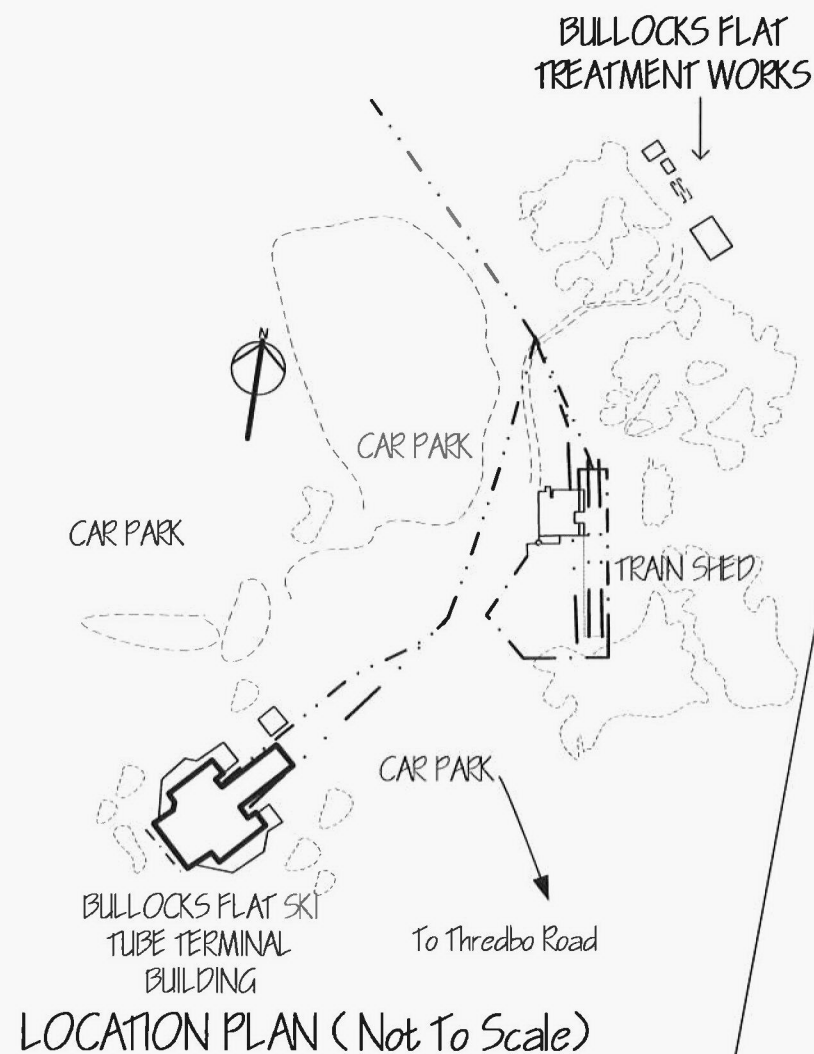


SCHEDULE

NEW FENCE LINE

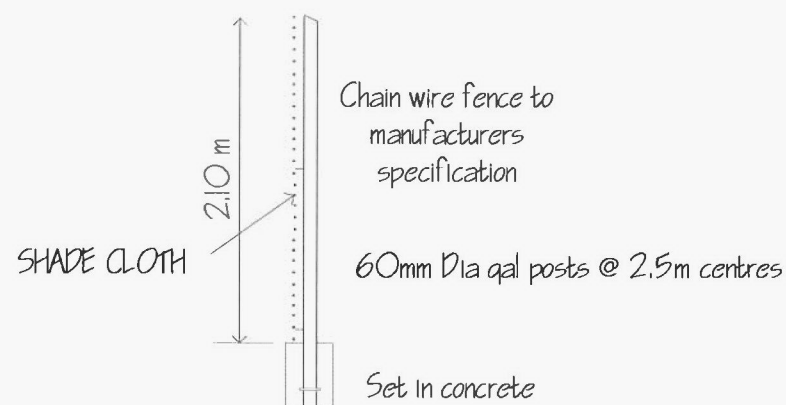

FENCE DETAIL
(Not to Scale)

- NOTES:**
1. Clear trees within 1m of fence line
 2. Fence line may vary in line to best suit minimum tree clearing
 3. See onsite pegs colour orange top for proposed fence location.

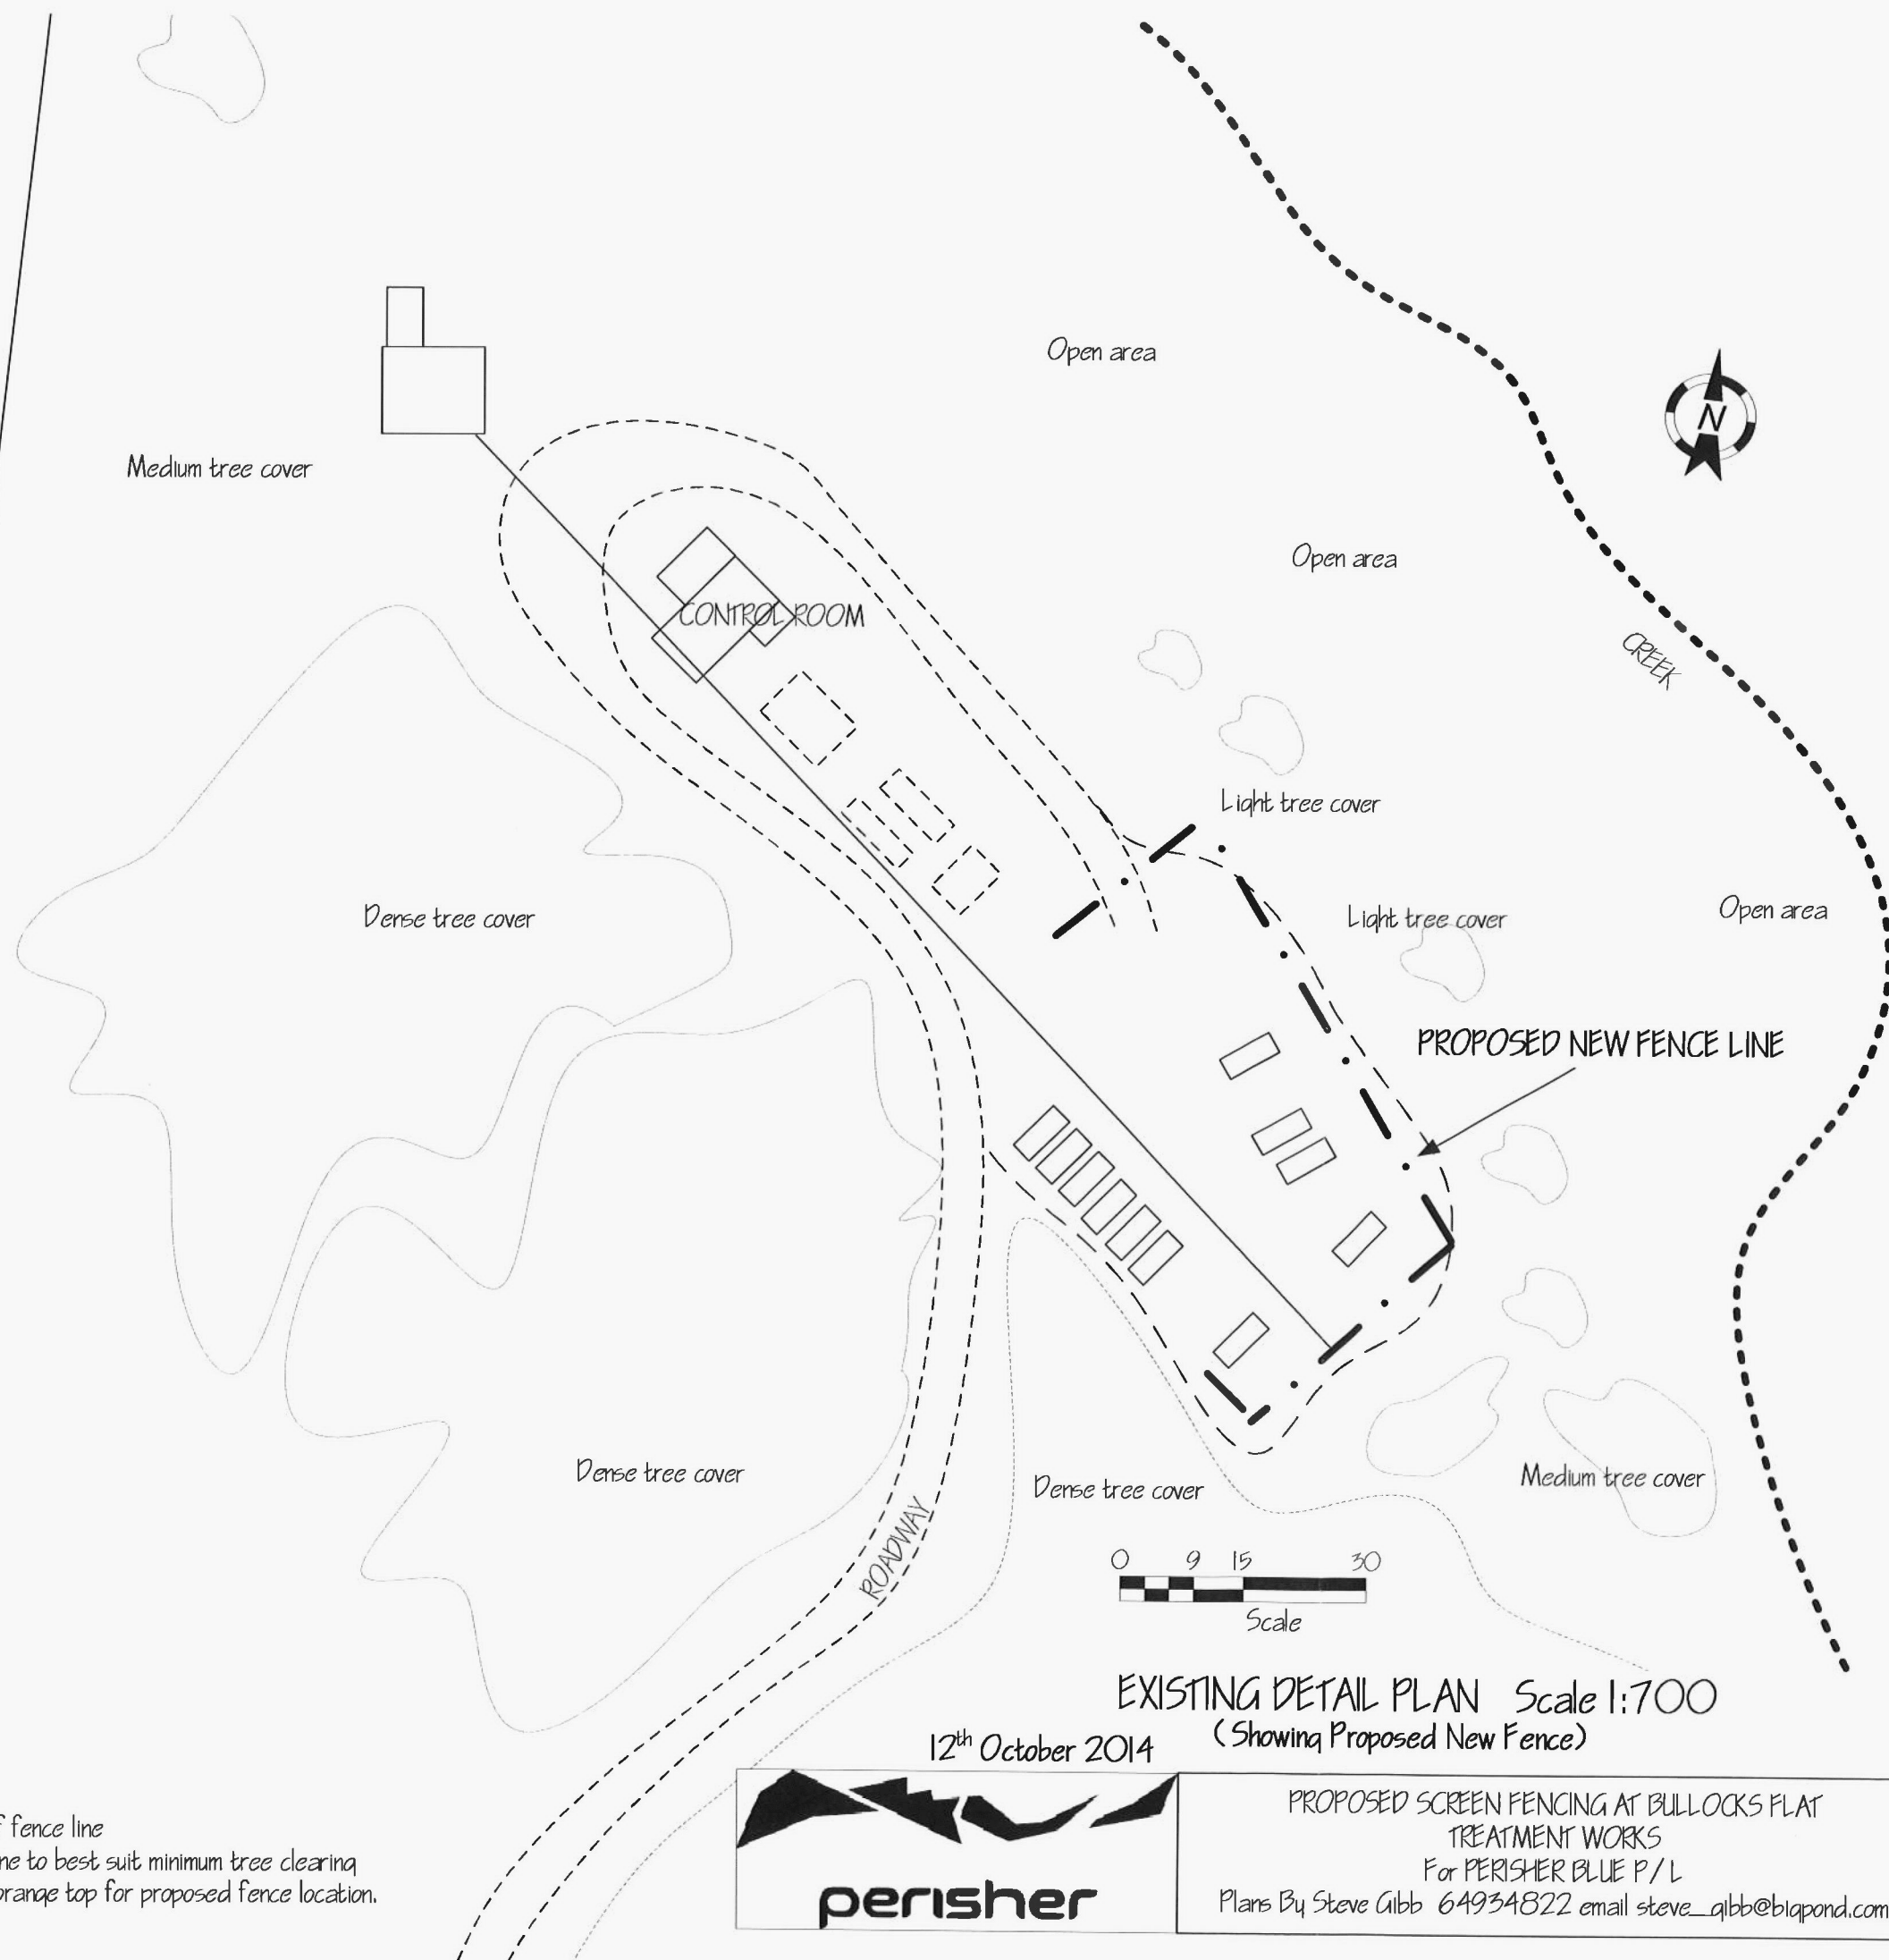

EXISTING DETAIL PLAN Scale 1:700
(Showing Proposed New Fence)

12th October 2014



PROPOSED SCREEN FENCING AT BULLOCKS FLAT TREATMENT WORKS
For PERISHER BLUE P/L
Plans By Steve Gibb 64934822 email steve_gibb@bigpond.com