


PERISHER CHAIR - BOTTOM STATION DEVELOPMENT APPLICATION

DRAWING LIST		
DWG #	REV	DRAWING TITLE
A0.0	C	COVER PAGE
A0.5	C	SITE PLAN
A1.0	C	GROUND LEVEL PLAN
A1.1	C	UPPER LEVEL PLAN
A2.0	C	ELEVATIONS
A2.5	C	SECTIONS

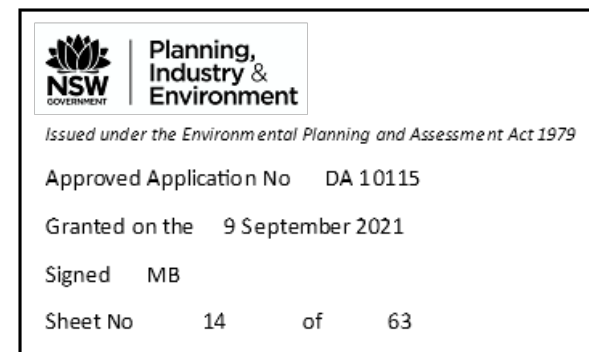

This drawing should be read in conjunction with all relevant contracts, specifications and drawings. Dimensions are in millimetres. Levels are metres. Do not scale off drawings. Use figured dimensions only. Check dimensions on Site. Report discrepancies immediately.

NOTES

AUTHORISED FOR ISSUE

[illegible]

ISSUE	DATE	SUBJECT	VALID'N.
-------	------	---------	----------

CLIENT

PERISHER

DEVELOPMENT APPLICATION

PROJECT
BOTTOM STATION - PERISHER
CHAIR

MT. PERISHER
PERISHER RESORT

ARCHITECT



T
 AB
 No
 Ar
 Da

T +612 9319 2955
ABN: 48 942 921 969
Nominated Architects:
Andrew Hipwell 6562
Daniel Beekwilder 6192


63 Myrtle Street
Chippendale NSW 2008
Sydney Australia
djrd.com.au

DRAWN	SCALE AT A3
-------	-------------

ST

DESCRIPTION
COVER PAGE

PROJECT No	DRAWING No	REVISION
19 433	A0.0	C

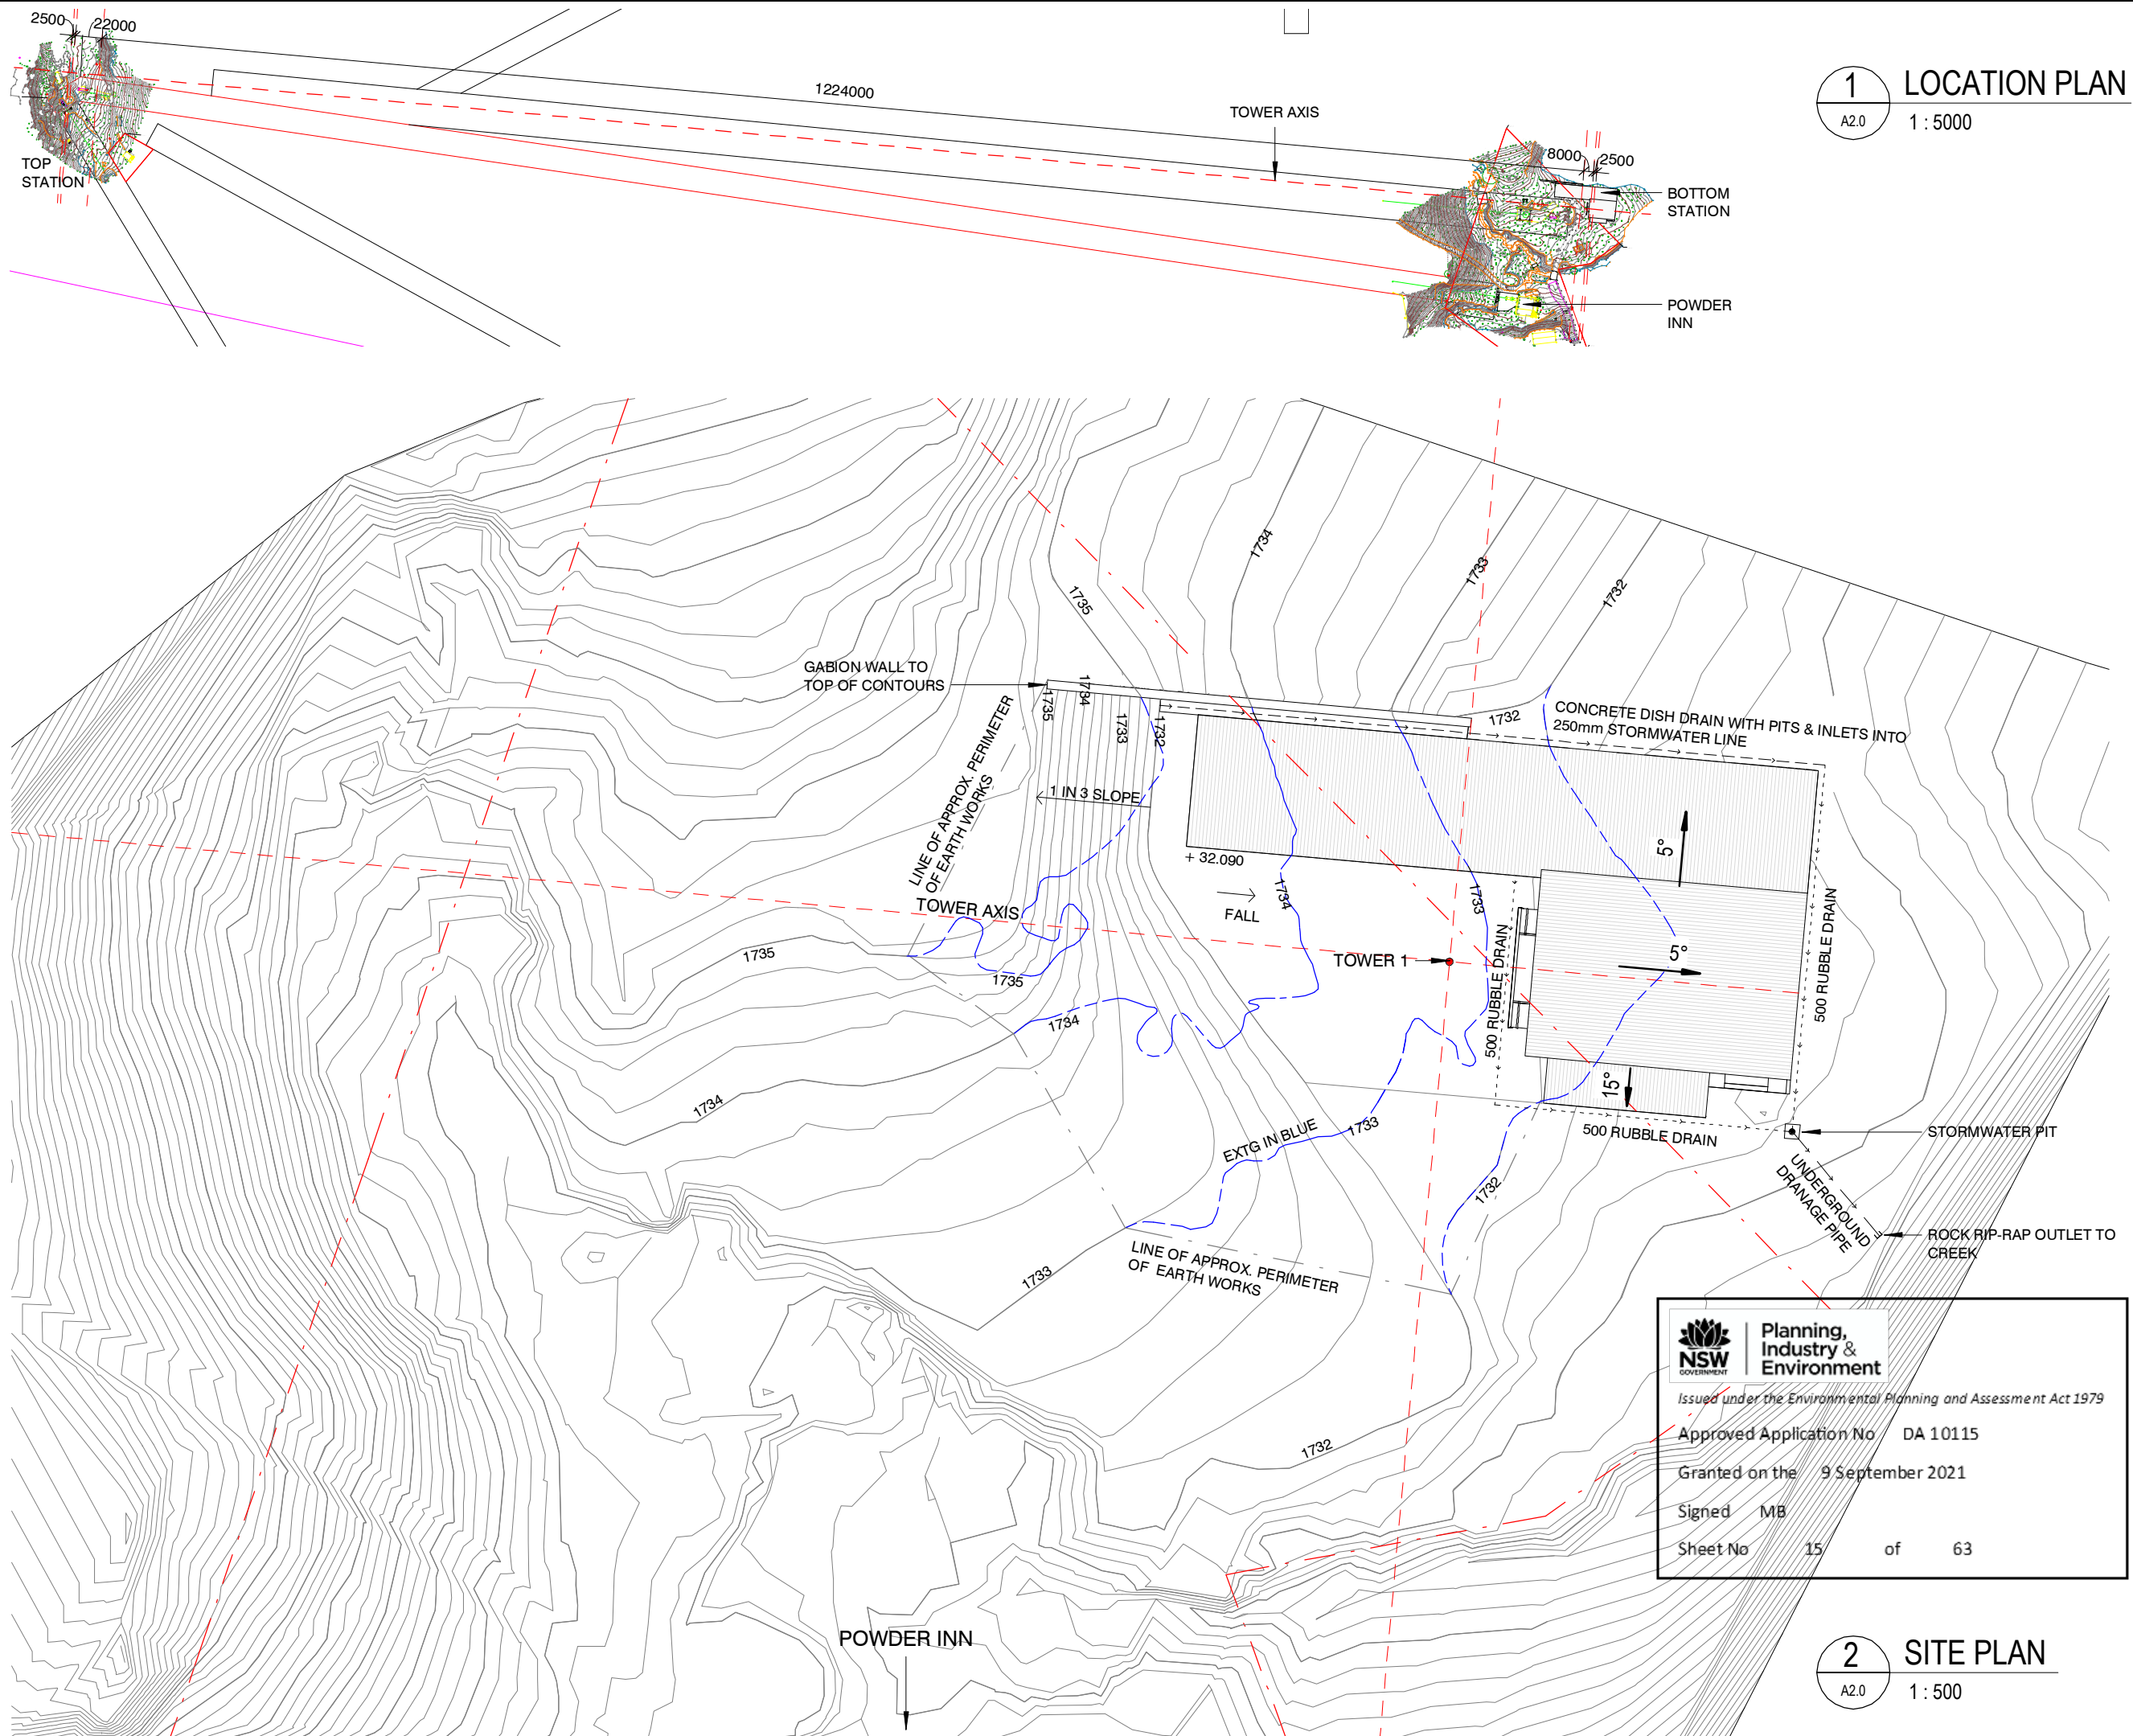

This drawing should be read in conjunction with all relevant contracts, specifications and drawings. Dimensions are in millimetres. Levels are metres. Do not scale off drawings. Use figured dimensions only. Check dimensions on Site. Report discrepancies immediately.



AUTHORISED FOR ISSUE

[illegible]

ISSUE	DATE	SUBJECT	VALIDN.
CLIENT			

PERISHER

DEVELOPMENT APPLICATION

PROJECT
BOTTOM STATION - PERISHER
CHAIR
MT. PERISHER
PERISHER RESORT

ARCHITECT

djrd
architects

T + 612 9319 2955
ABN: 48 942 921 969
Nominated Architects:
Andrew Hipwell 6562
Daniel Beekwilder 6192

63 Myrtle Street
Chippendale NSW 2008
Sydney Australia
djrd.com.au

DRAWN	SCALE AT A3
ST	As indicated

DESCRIPTION
SITE PLAN

PROJECT No	DRAWING No	REVISION
19_433	A0.5	C

A circle with a vertical radius. A line segment from the center to the circumference at an angle of 60 degrees from the vertical radius is shaded. The sector formed by these two radii is shaded.

AUTHORISED FOR ISSUE

[illegible]

CLIENT

DEVELOPMENT APPLICATION


ARCHITECT

T +612 9319 2955
ABN: 48 942 921 969
Nominated Architects:
Andrew Hipwell 6562
Daniel Beekwilder 6192

63 Myrtle Street
Chippendale NSW 2008
Sydney Australia
dird.com.au

ST 1 : 200

PROJECT No	DRAWING No	REVISION
19 433	A1.0	C

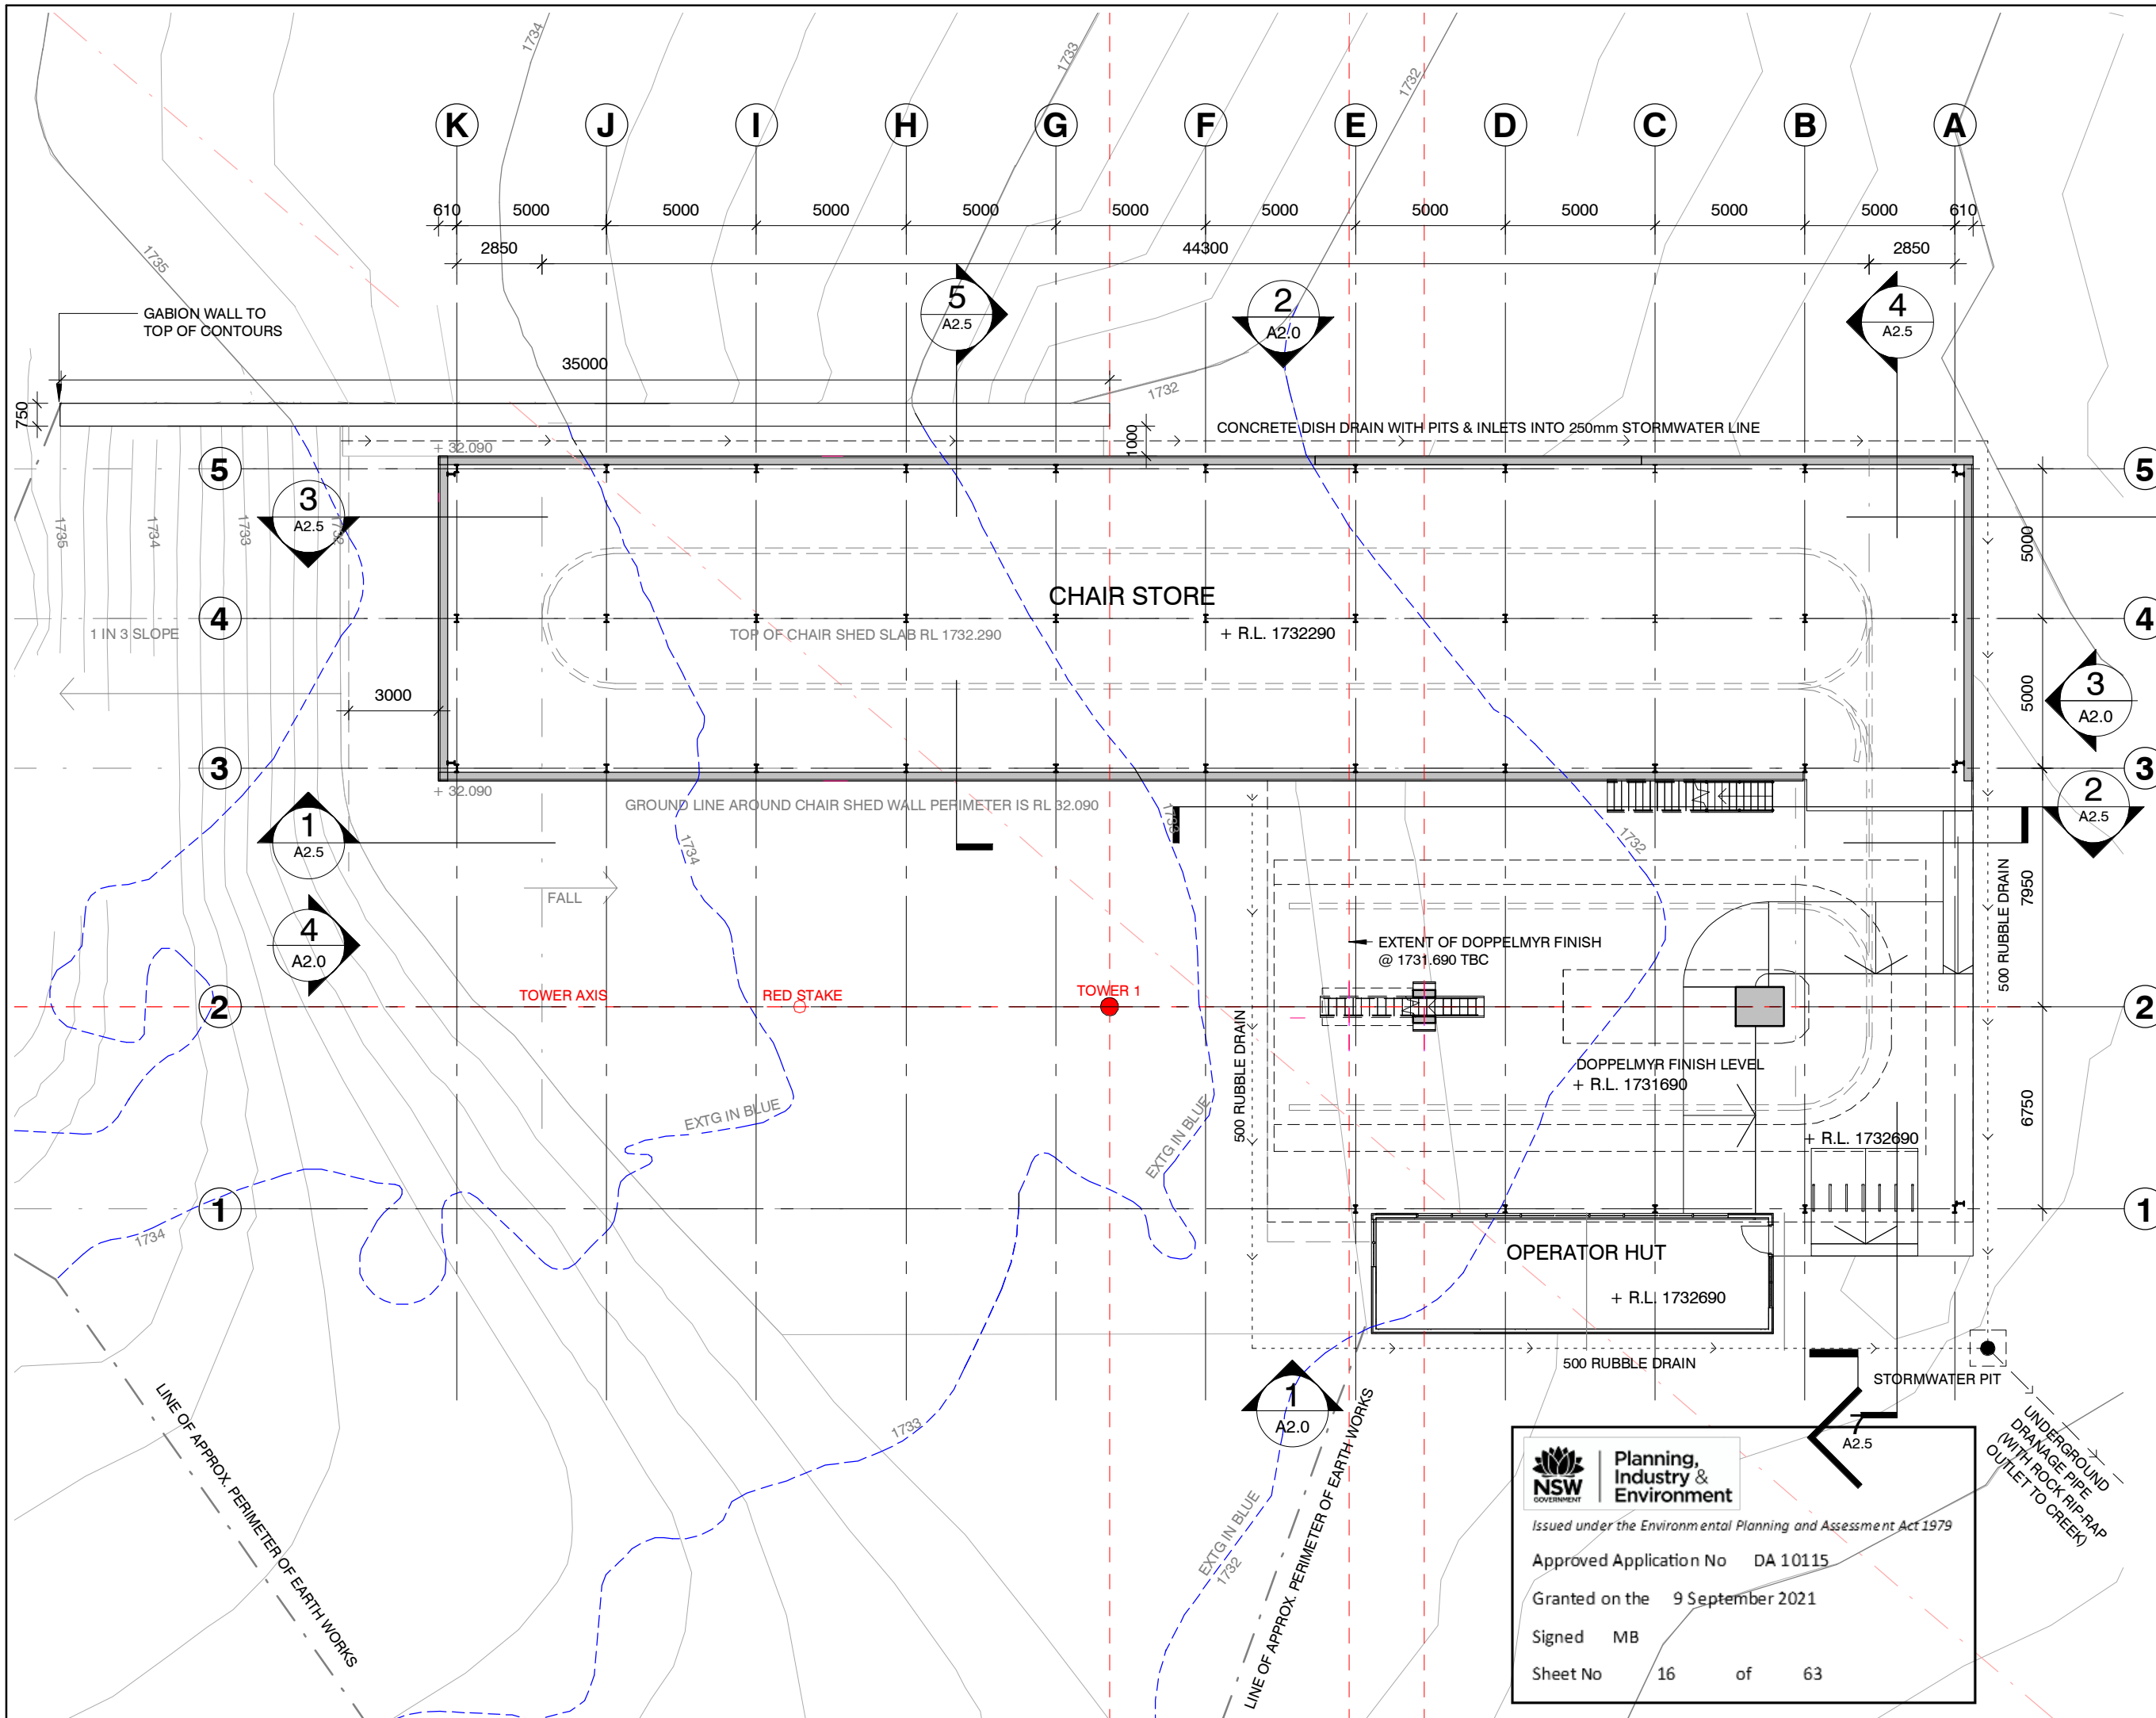

A circle with a vertical radius. A line segment from the center to the circumference at an angle of 60° from the vertical radius is drawn. The sector formed by these two radii and the arc between them is shaded.

AUTHORISED FOR ISSUE

C	24/10/19	DA SUBMISSION	
B	30/09/19	FOR REVIEW	
A	23/09/19	FOR COMMENT	

[illegible]

CLIENT

PERISHER

DEVELOPMENT APPLICATION

PROJECT
BOTTOM STATION - PERISHER
CHAIR
MT. PERISHER
PERISHER RESORT

ARCHITECT

djrcd
architects



T +612 9319 2955
ABN: 48 942 921 969
Nominated Architects:
Andrew Hipwell 6562
Daniel Beekwilder 6192

63 Myrtle Street
Chippendale NSW 2008
Sydney Australia
dird.com.au

ST	1:200
----	-------

DESCRIPTION
UPPER LEVEL PLAN

PROJECT No	DRAWING No	REVISION
19_433	A1.1	C

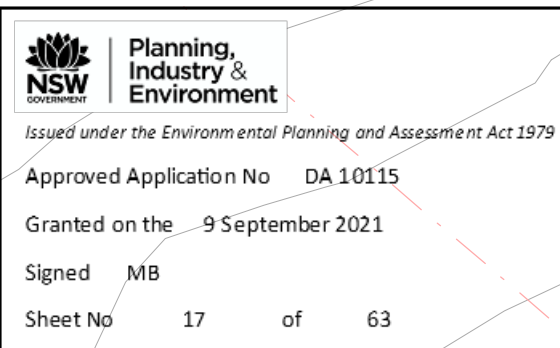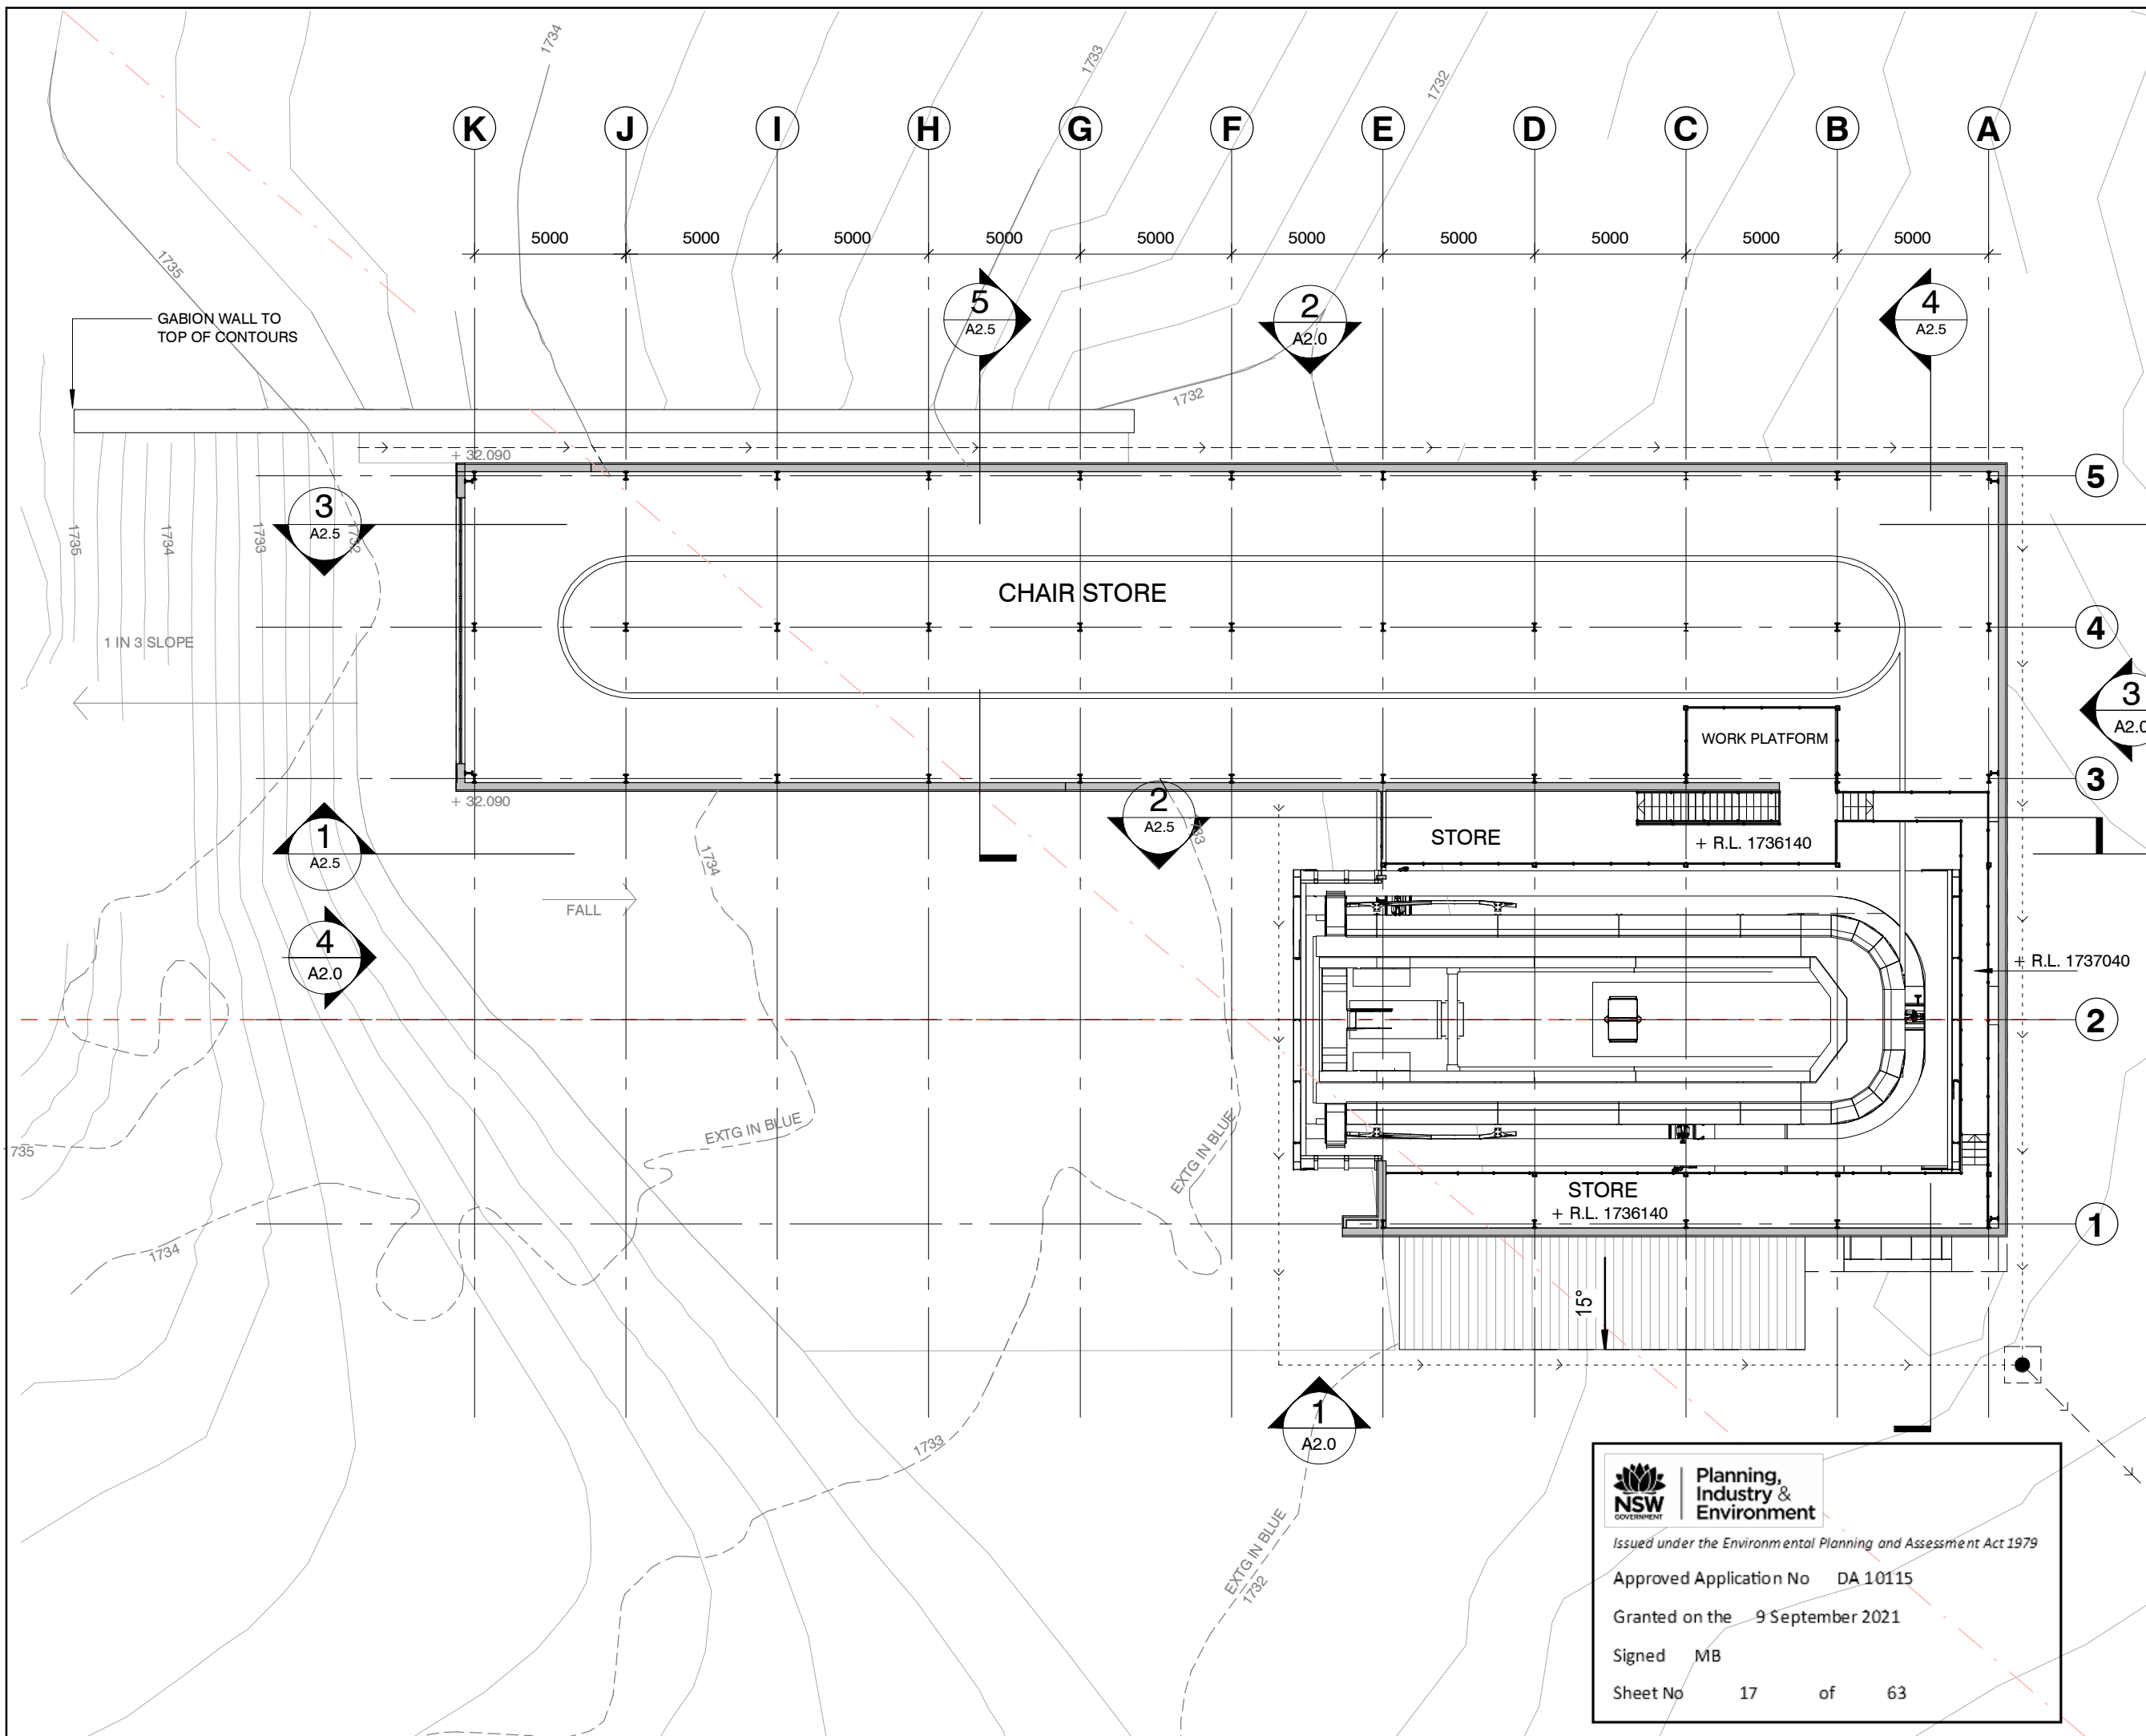

AUTHORISED FOR ISSUE

C	24/10/19	DA SUBMISSION	
B	30/09/19	FOR REVIEW	
A	23/09/19	FOR COMMENT	

[illegible]

CLIENT

PERISHER

DEVELOPMENT APPLICATION

PROJECT
BOTTOM STATION - PERISHER
CHAIR
MT. PERISHER
PERISHER RESORT

ARCHITECT

djrcd
architects


T +612 9319 2955
ABN: 48 942 921 969
Nominated Architects:
Andrew Hipwell 6562
Daniel Beekwilder 6192

63 Myrtle Street
Chippendale NSW 2005
Sydney Australia
djrd.com.au

SM 1 : 200

DESCRIPTION
ROOF

PROJECT No	DRAWING No	REVISION
19 433	A1.2	C

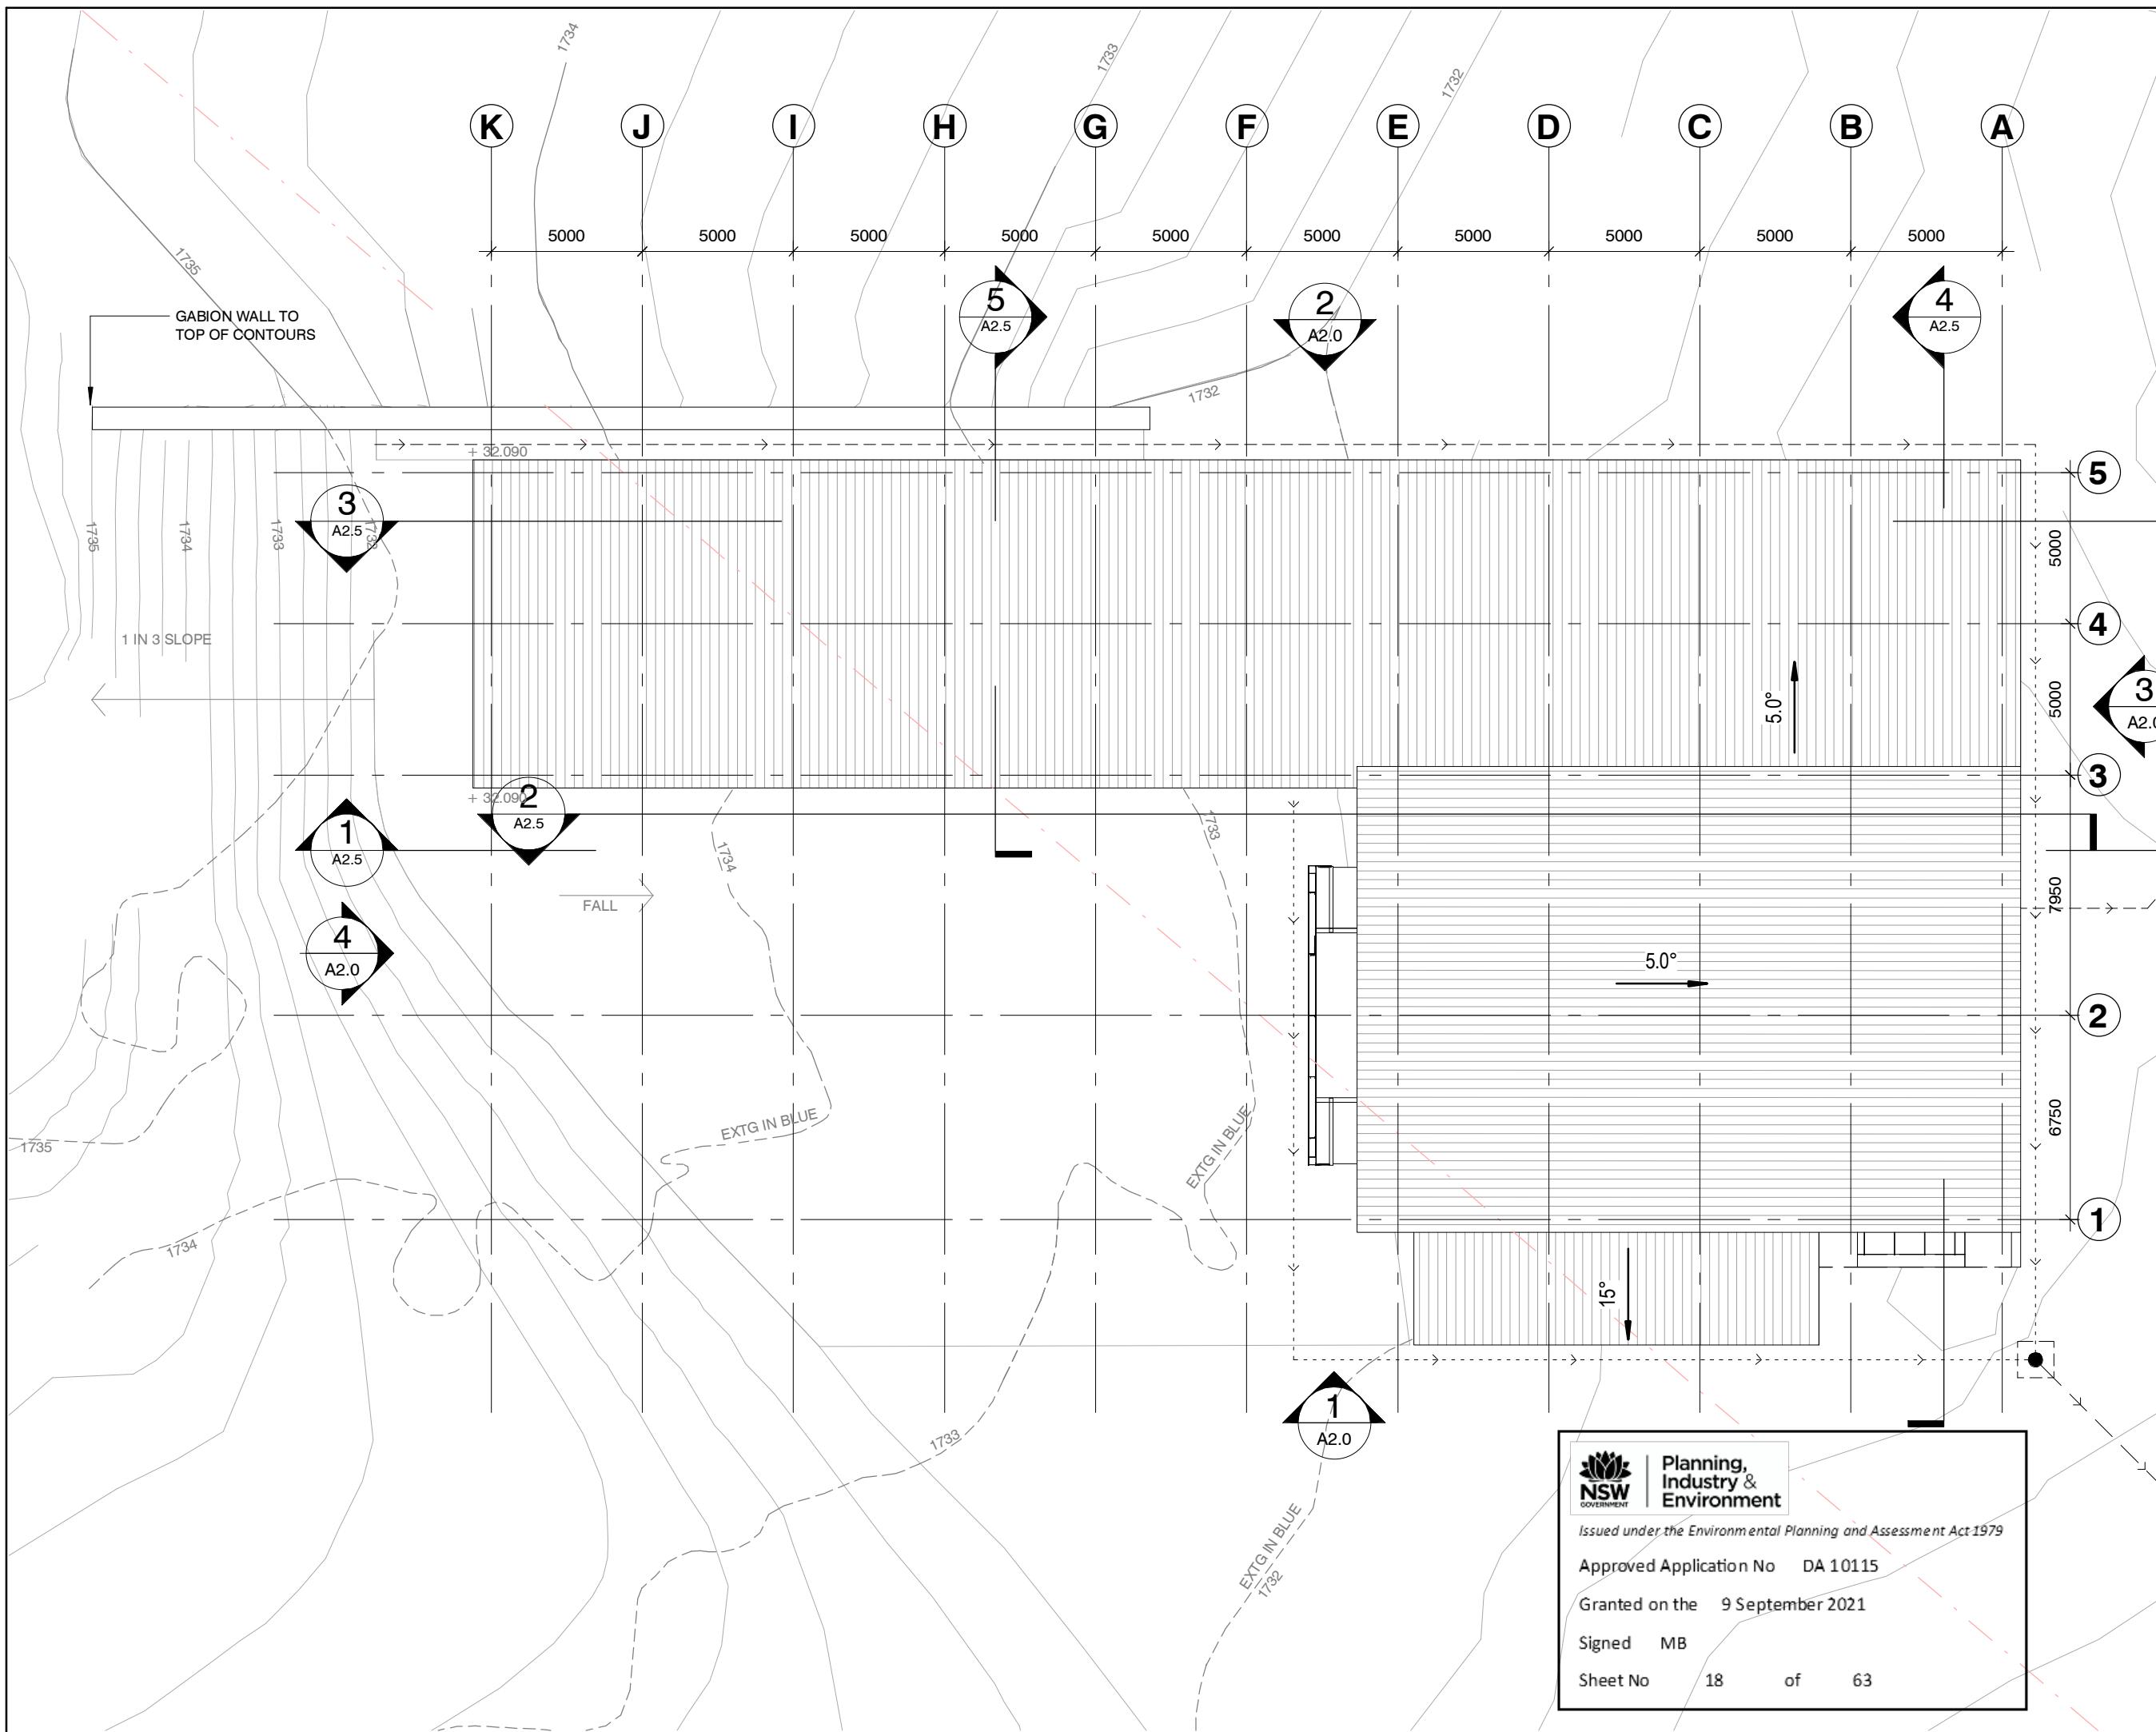Planning,
Industry &
Environment





Issued under the Environmental Planning and Assessment Act 1979

Approved Application No DA 10115

Granted on the 9 September 2021

Signed MB

Sheet No 18 of 63

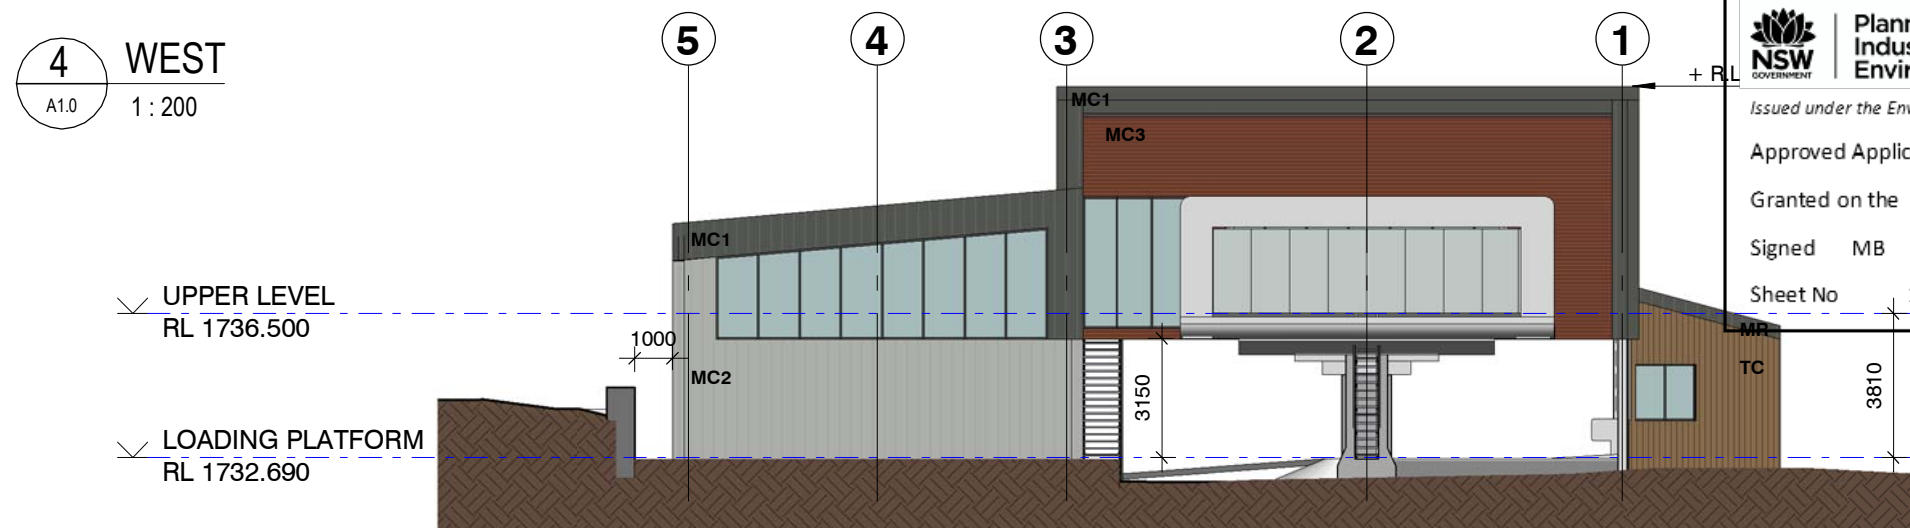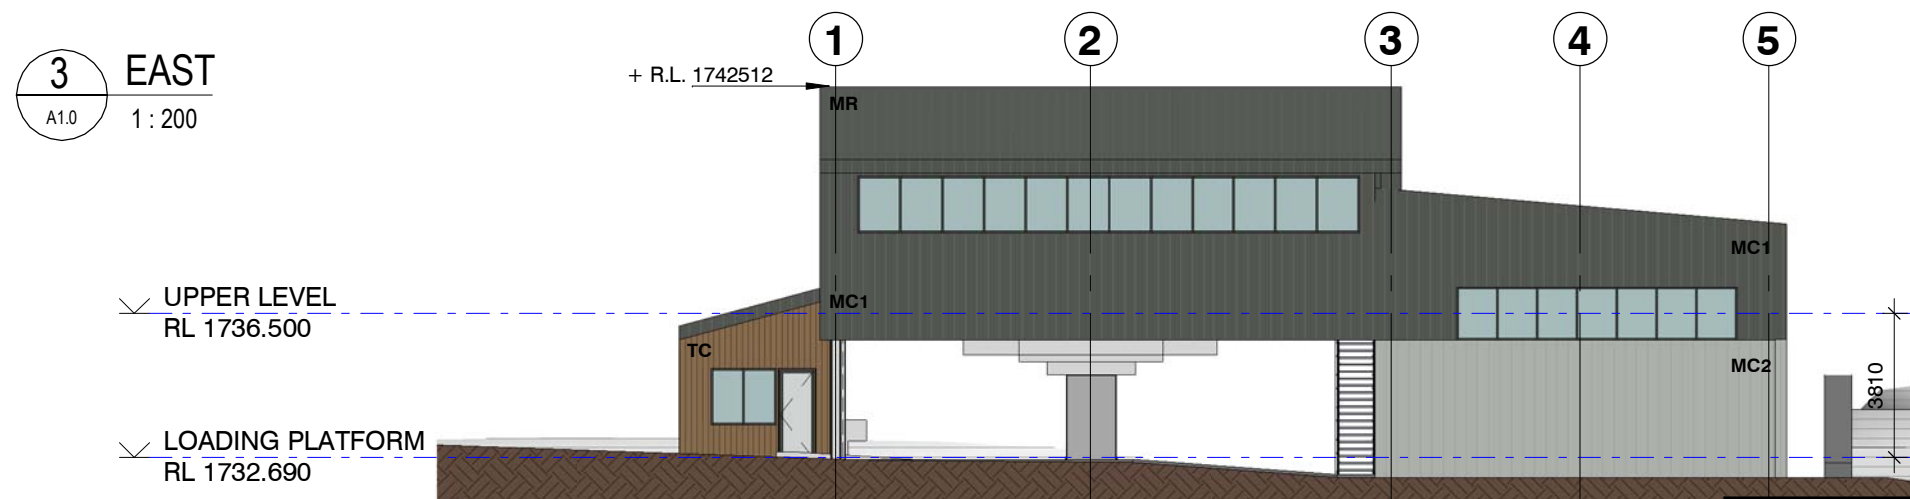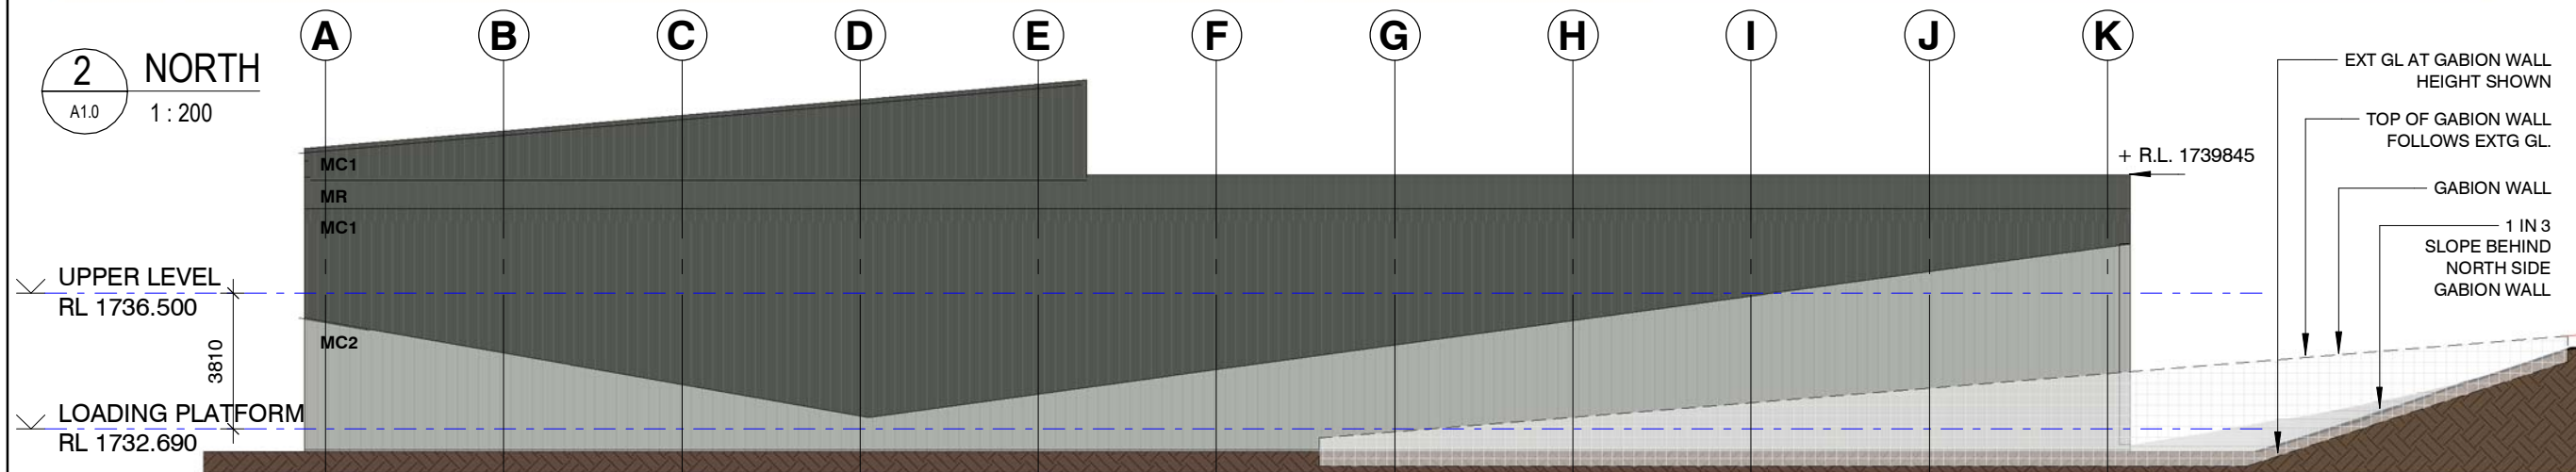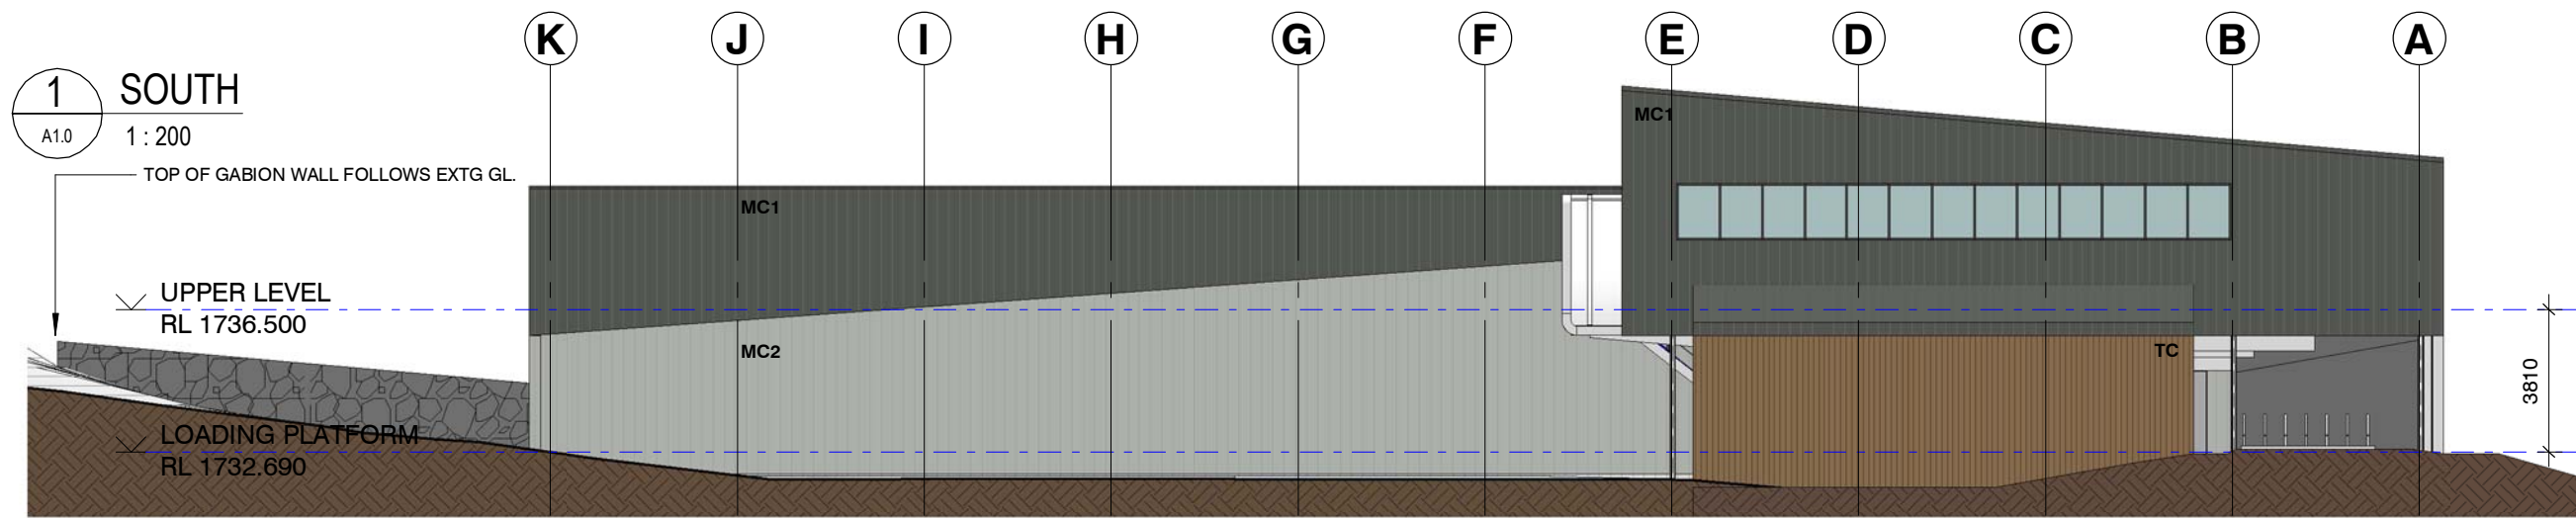

FINISHES LEGEND

MC1	METAL CLADDING 1
LYSAGHT LONGLINE 305 'BASALT'	
MC2	METAL CLADDING 2
LYSAGHT LONGLINE 305 'WINDSPRAY'	
MC3	METAL CLADDING 3
LYSAGHT CUSTOMORB 'ARIES'	
TC	TIMBER CLADDING
ROUGH SAWN HARDWOOD TIMBER NATURAL FINISH	



Issued under the Environmental Planning and Assessment Act 1979

Approved Application No DA 10115

Granted on the 9 September 2021

Signed MB

Sheet No 19 of 63

This drawing should be read in conjunction with all relevant contracts, specifications and drawings. Dimensions are in millimetres. Levels are metres. Do not scale off drawings. Use figured dimensions only. Check dimensions on Site. Report discrepancies immediately.

NOTES

AUTHORISED FOR ISSUE

C	24/10/19	DA SUBMISSION
B	30/09/19	FOR REVIEW
A	23/09/19	FOR COMMENT

ISSUE	DATE	SUBJECT	VALIDN.
-------	------	---------	---------

CLIENT

PERISHER

DEVELOPMENT APPLICATION

PROJECT
BOTTOM STATION - PERISHER CHAIR
MT. PERISHER
PERISHER RESORT

ARCHITECT


djrd
architects

T +612 9319 2955
ABN: 48 942 921 969
Nominated Architects:
Andrew Hipwell 6562
Daniel Beekwilder 6192
63 Myrtle Street
Chippendale NSW 2008
Sydney Australia
djrd.com.au


DRAWN	SCALE AT A3
ST	As indicated

DESCRIPTION
ELEVATIONS

PROJECT No	DRAWING No	REVISION
19_433	A2.0	C


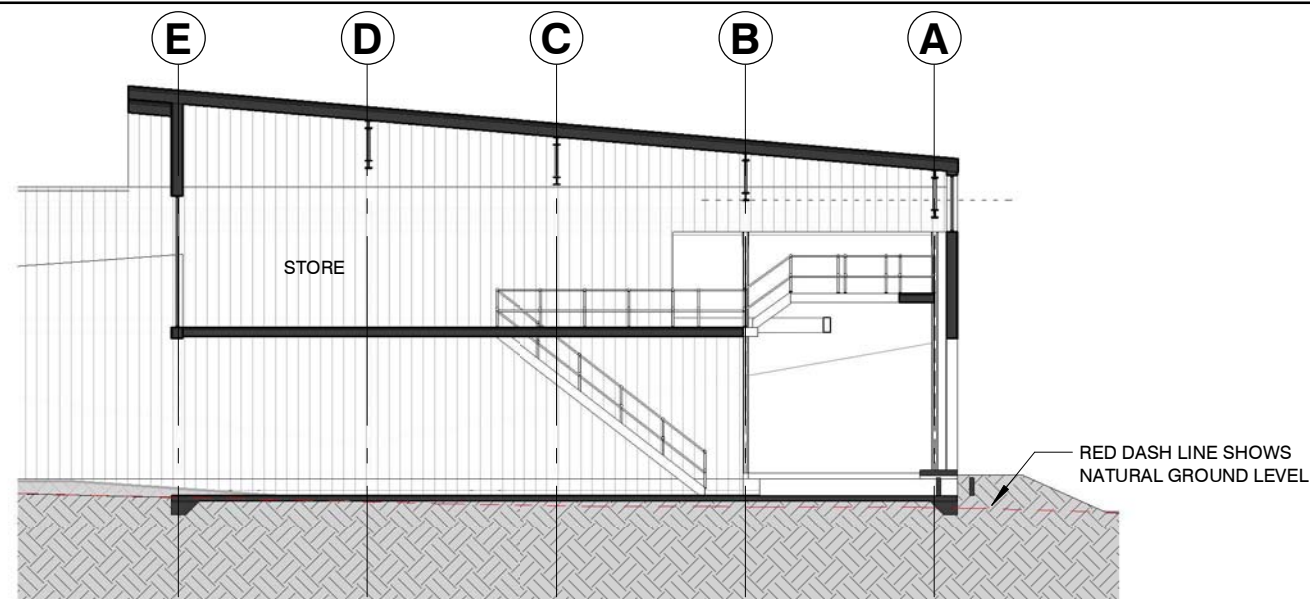


1 SECTION 1
A1.0 1:200

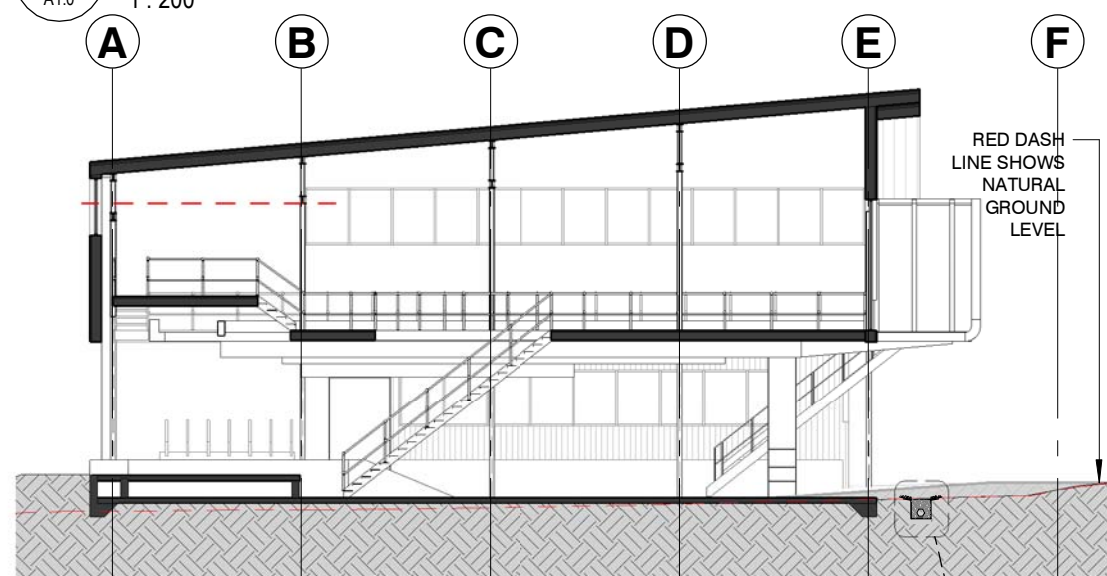


2 SECTION 2
A1.0 1:200


3 SECTION 3
A1.0 1:200

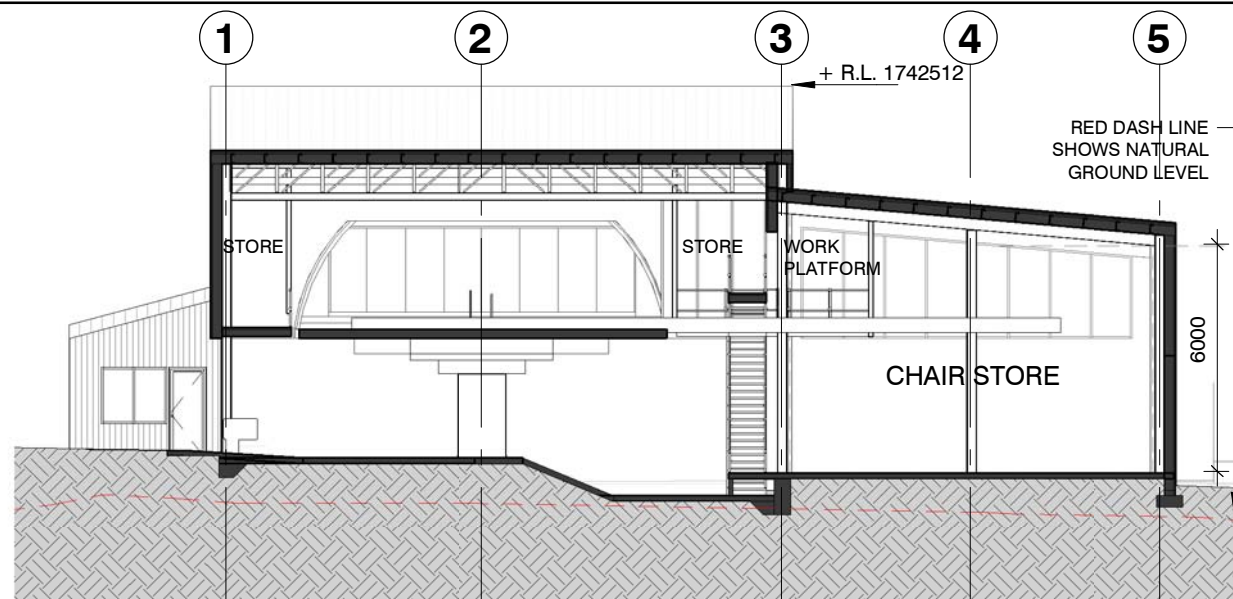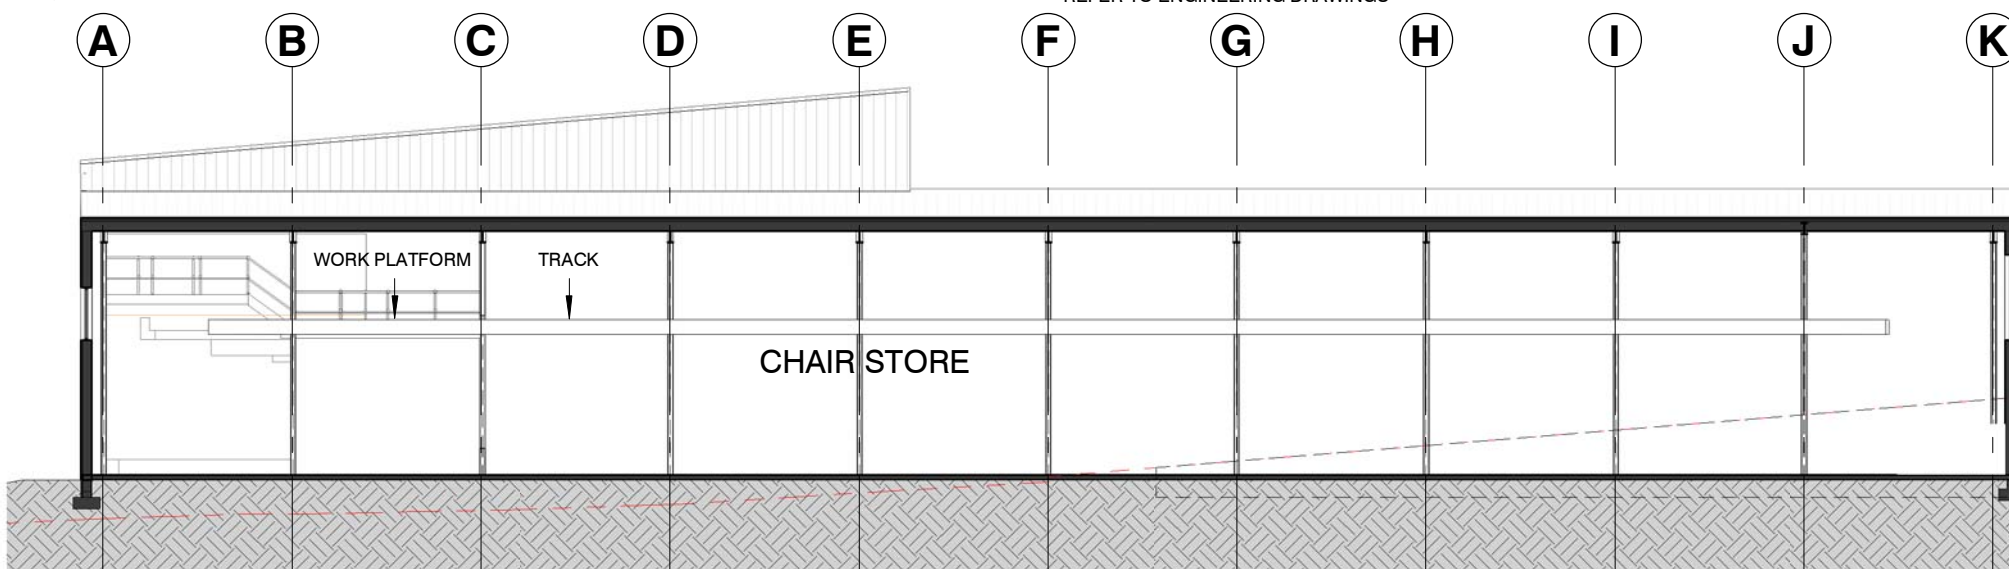

4 SECTION 4
A1.0 1:200

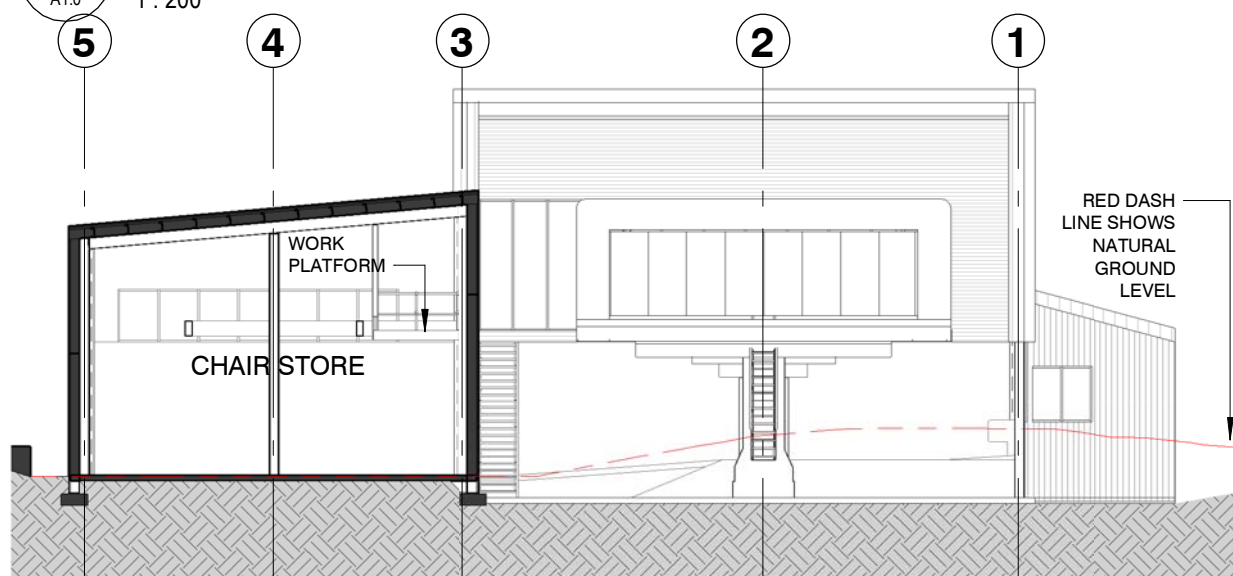

5 SECTION 5
A1.0 1:200

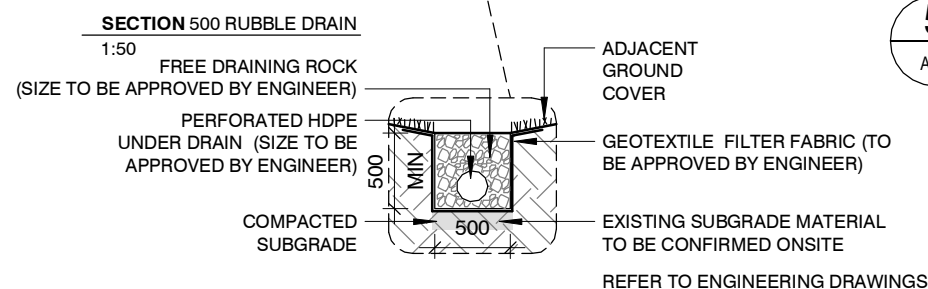

NSW GOVERNMENT | **Planning, Industry & Environment**


Issued under the Environmental Planning and Assessment Act 1979

Approved Application No DA 10115

Granted on the 9 September 2021

Signed MB

Sheet No 20 of 63

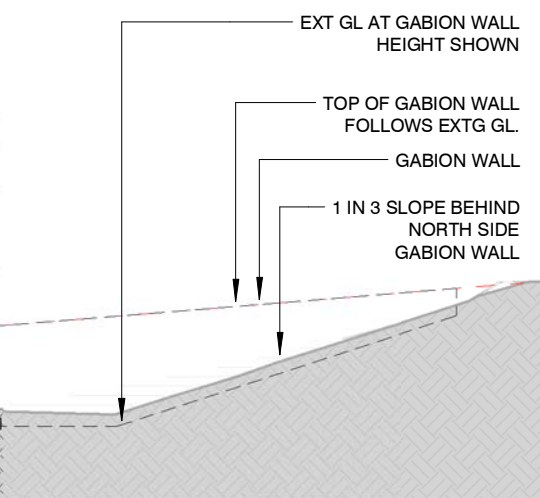

This drawing should be read in conjunction with all relevant contracts, specifications and drawings. Dimensions are in millimetres. Levels are metres. Do not scale off drawings. Use figured dimensions only. Check dimensions on Site. Report discrepancies immediately.

NOTES

AUTHORISED FOR ISSUE

C	24/10/19	DA SUBMISSION
B	30/09/19	FOR REVIEW
A	23/09/19	FOR COMMENT

ISSUE	DATE	SUBJECT	VALIDN.
-------	------	---------	---------

CLIENT

PERISHER

DEVELOPMENT APPLICATION

PROJECT
BOTTOM STATION - PERISHER
CHAIR

MT. PERISHER
PERISHER RESORT

ARCHITECT

djrd architects
T +612 9319 2955
ABN: 48 942 921 969
Nominated Architects:
Andrew Hipwell 6562
Daniel Beekwilder 6192
63 Myrtle Street
Chippendale NSW 2008
Sydney Australia
djrd.com.au

DRAWN SCALE AT A3
ST As indicated

DESCRIPTION
SECTIONS

PROJECT No	DRAWING No	REVISION
19_433	A2.5	C