



EAST ELEVATION

FI EVATION PROPOSED

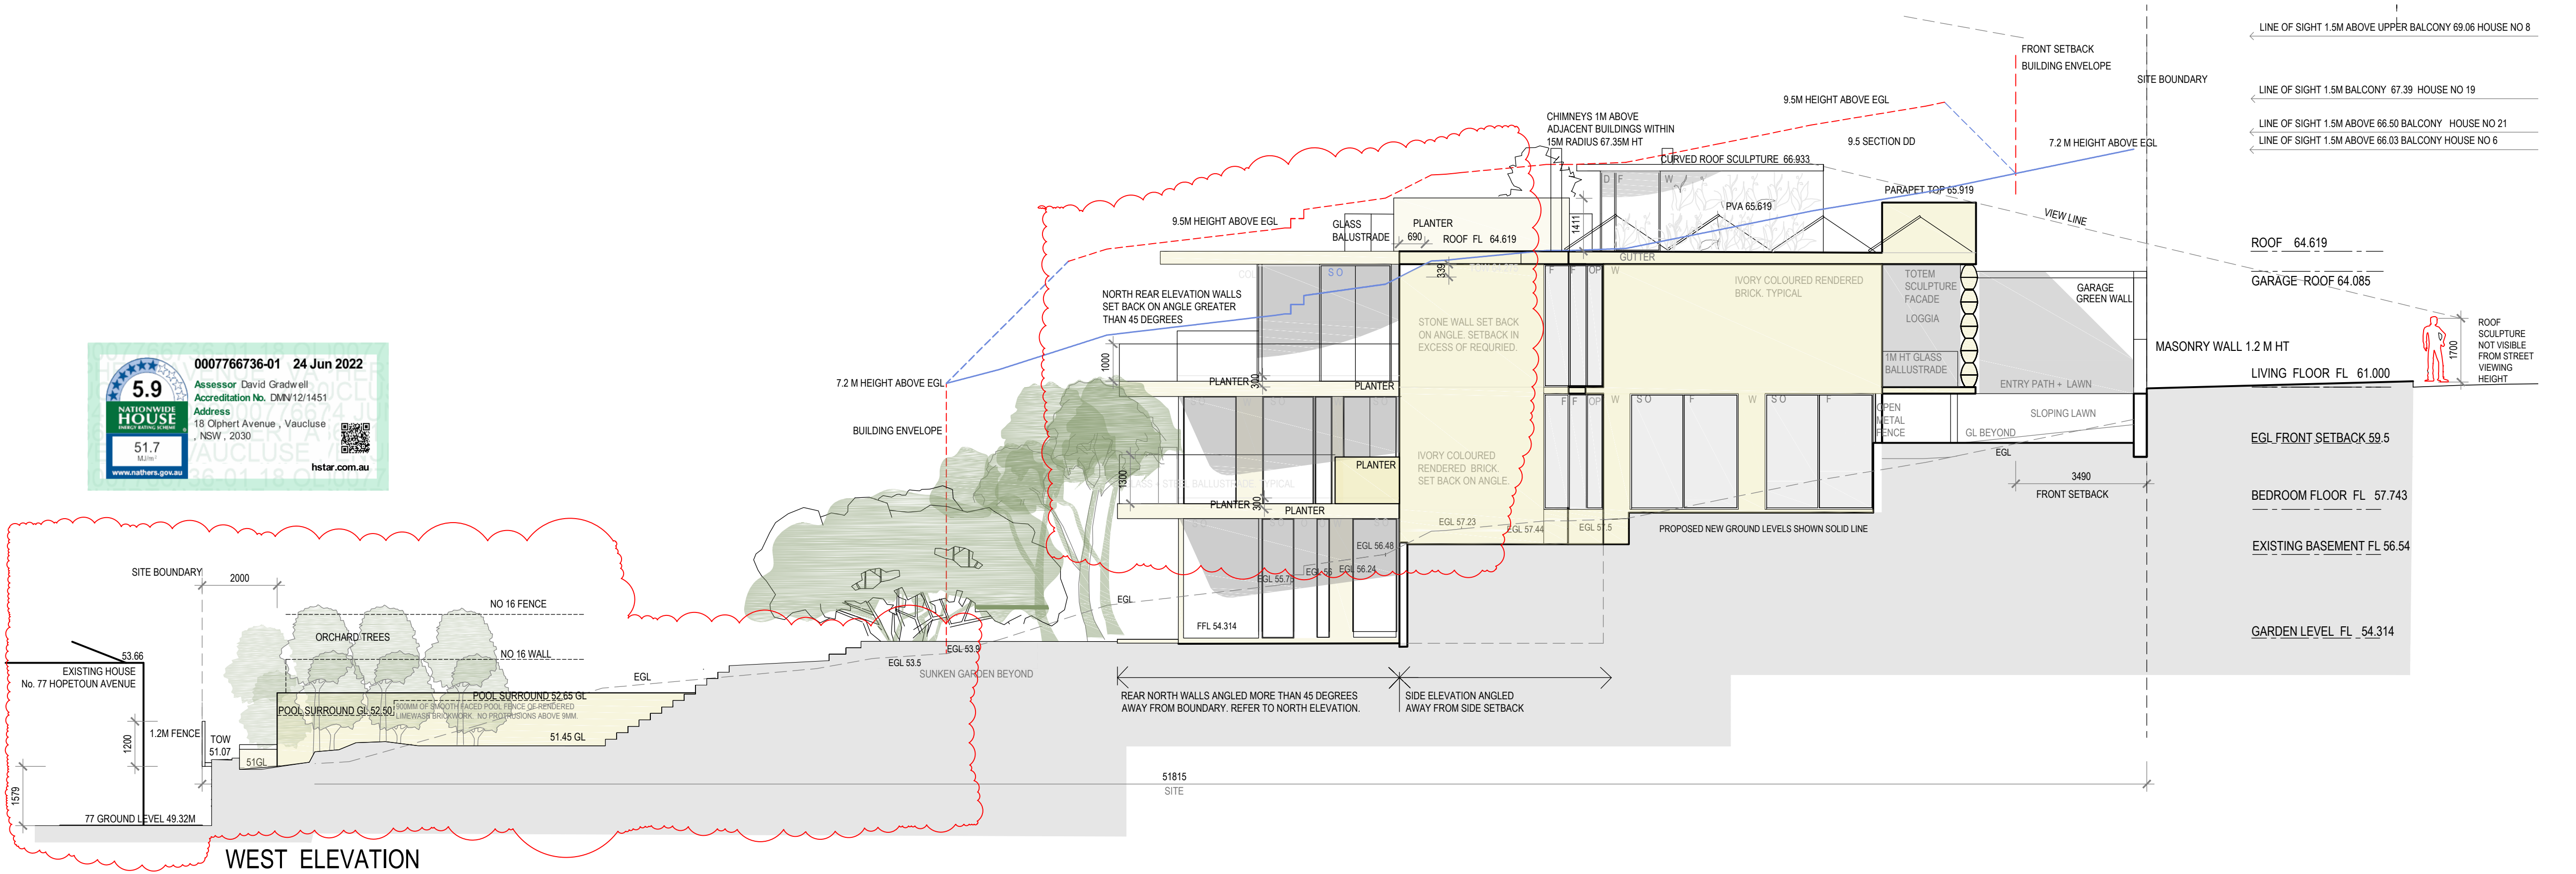

WEST ELEVATION

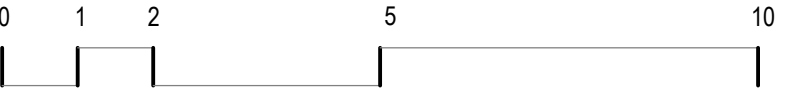

LOUISE ST JOHN KENNEDY
BUILDING DESIGN | INTERIOR ARCHITECTURE | LANDSCAPE
9A CHESTER ROAD CLAREMONT WESTERN AUSTRALIA 6010
TEXTS TELEPHONE +61 412 988 266

REVISIONS	
REV A 5.11.20	INITIAL DA
REV D 23.6.21	Roof Terrace + Planters reduced Planters to living + bedroom balconies PVA Garden level and pool surround heights reduced

REV F 18.03.22	North boundary wall Sunken garden levels Planter hts. Pergola Trellis Chimney RL added A/c, Inverter + HWS added
----------------	--

REV H 17.06.22	Pool levels Planters and bbalustrades
----------------	--

OLPHERT AVENUE RESIDENCE
CAMPBELL D TAYLOR + SARAH J CURTIS
+ AUTUMN, RUPERT + PALOMA
18 OLPHERT AVENUE VAUCLUSE SYDNEY NSW 2030
DATE 17.06.2022 PLOT 24.06.2022 SCALE 1:100 @ A1

DA 7.3
REV H
BASIX ELEVATIONS
EAST WEST