



Proposed replacement plantings - 32 Carlisle Street Leichhardt*

DEVELOPMENT APPLICATION ISSUE
ALTERATIONS AND ADDITIONS
32 CARLISLE STREET, LEICHHARDT

Drawing List			
Sheet No.	Sheet Name	Sheet Size	Rev. No.
01	GROUND FLOOR PLAN	A3	A
02	ELEVATION NORTH + SECTION A	A3	A



- NOTE:
- 1 ALL EROSION & SEDIMENT CONTROL MEASURES TO BE INSPECTED & MAINTAINED DAILY BY SITE MANAGER
 - 2 ALL STOCKPILES TO BE CLEAR FROM DRAINS, GUTTERS & FOOTPATHS
 - 3 DRAINAGE IS TO BE CONNECTED TO STORMWATER SYSTEM AS SOON AS POSSIBLE
 - 4 ROADS & FOOTPATH TO BE SWEEPED DAILY
 - 5 LOCAL TRAFFIC ROUTES WILL NOT BE AFFECTED
 - 6 FOOTPATHS TO REMAIN OPEN DURING CONSTRUCTION

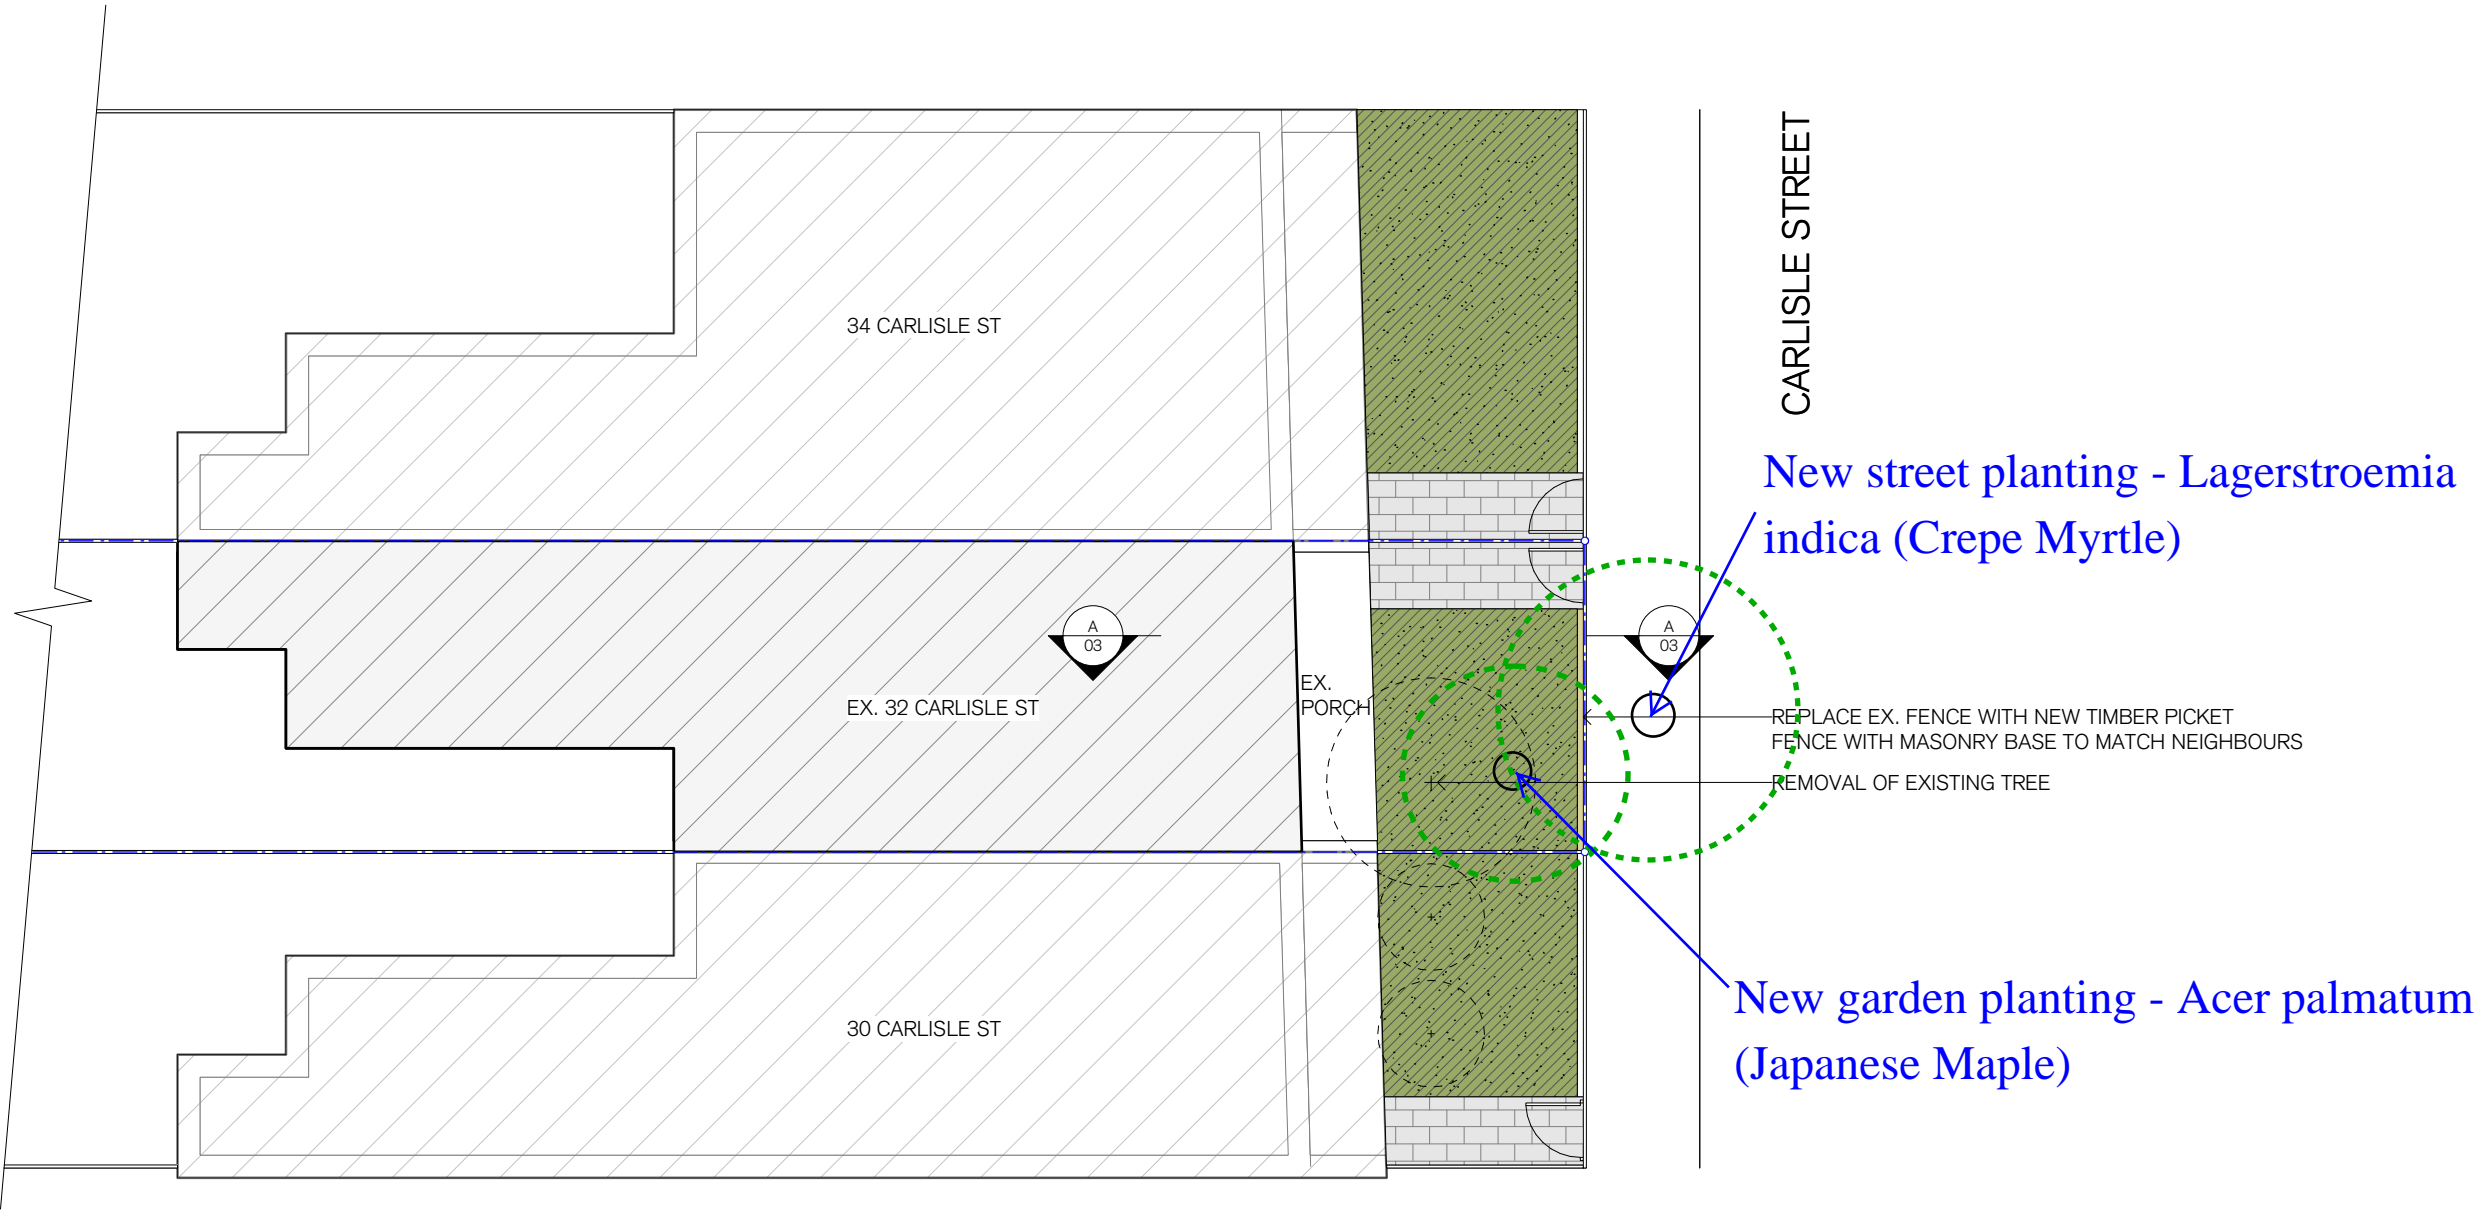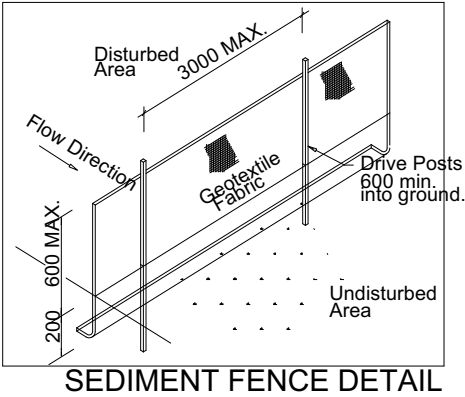

* Notations re proposed tree plantings added by Guy Paroissien on 28th June 2022

FOR DEVELOPMENT APPLICATION ONLY

<div>Christopher Jordan</div> <div>Architecture & Design</div>	79 BEATTIE STREET, BALMAIN NSW 2041	Key: A/C AL AFD AFW BG BDY BWK CFC CONC CPT	AIR CONDITIONING UNIT ALUMINIUM ALUMINIUM FRAMED DOOR ALUMINIUM FRAMED WINDOW DISHWASHER EXISTING FACE BRICK COMPRESSED FIBRE CEMENT CLADDING CONCRETE CARPET	CR DP DPS DRYER EX F FCL FE FFL	CEMENT RENDER DOWN PIPE DOWNPIPE SPREADER FLOOR TILE EXISTING FRIDGE FINISHED CEILING LEVEL FIRE EXTINGUISHER FINISHED FLOOR LEVEL	FG FHR FP FT GB GD GR MB MC	FIXED GLASS FIRE HOSE REEL FIRE INDICATOR PANEL FLOOR TILE GLASS BALUSTRADE GRATED DRAIN HANDRAIL METAL BALUSTRADE METAL CLADDING	MR MS OV P PB RL SK SL TA TC	METAL KLIP-LOK ROOF METAL SHEET OVEN PANTRY PLASTERBOARD RELATIVE LEVEL SKYLIGHT SLAB LEVEL TACTILE INDICATORS TIMBER CLADDING	TIM TFD TFW TOP TOW TS WC WM	TIMBER FLOORING/DECKING TIMBER FRAMED DOOR TIMBER FRAMED WINDOW TOP OF FENCE TOP OF WALL TIMBER SCREEN WATER CLOSET WASHING MACHINE	
--	--	---	--	---	--	---	---	---	---	---	--	--	