





LOCATION PLAN  
AERIAL PHOTO

NTS

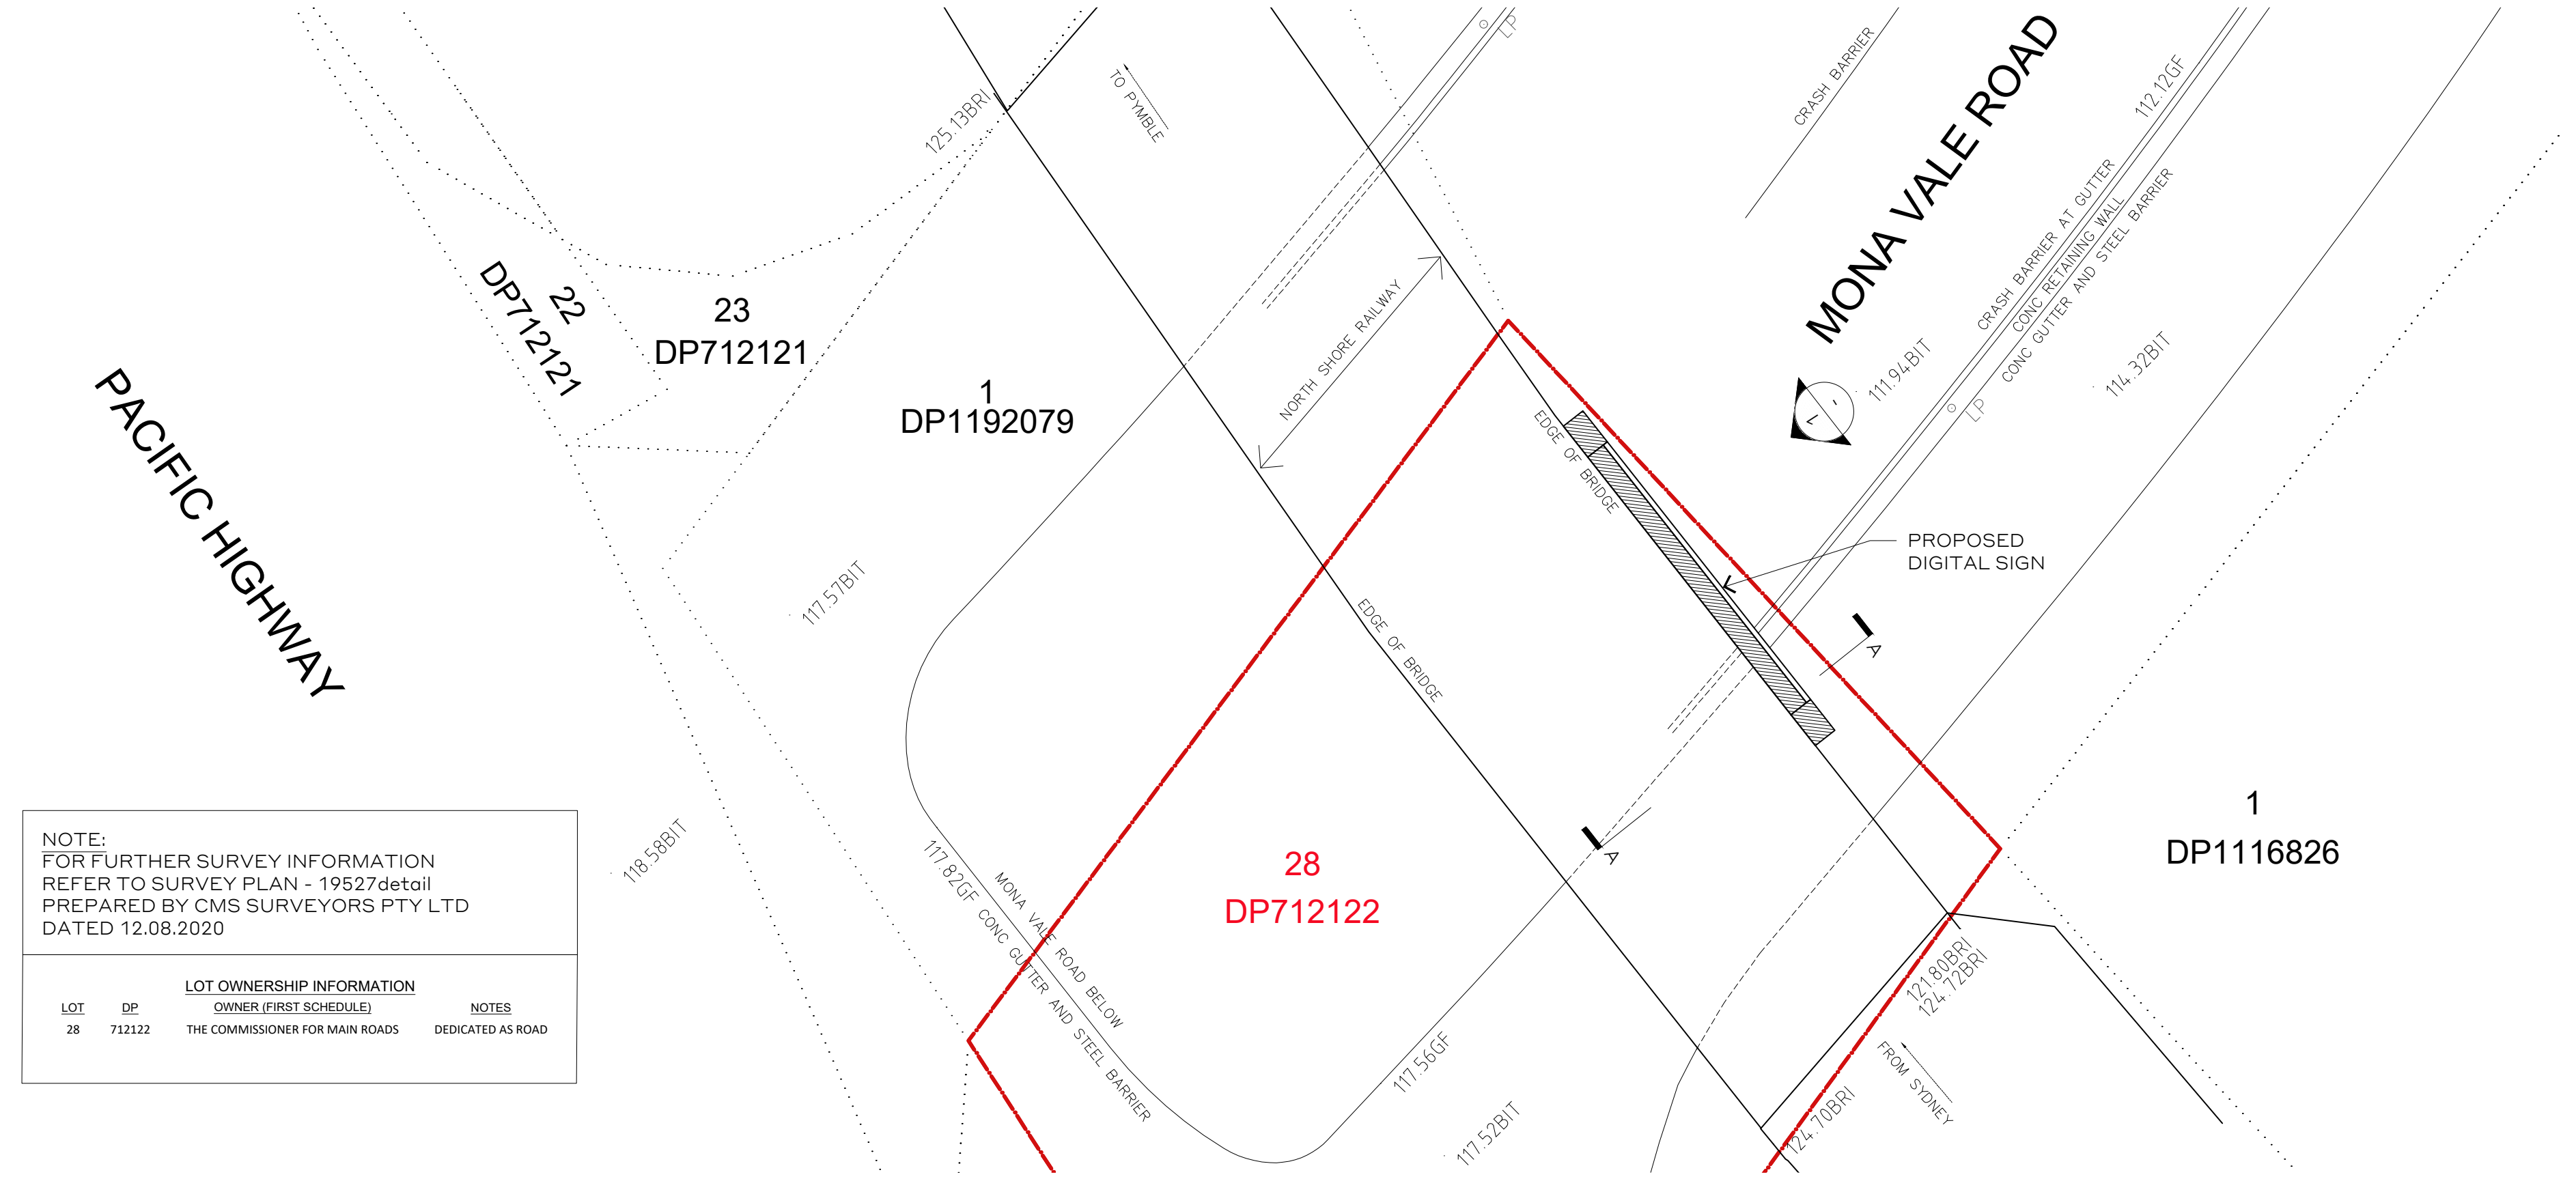


SITE PLAN

SCALE 1:200 @ A1

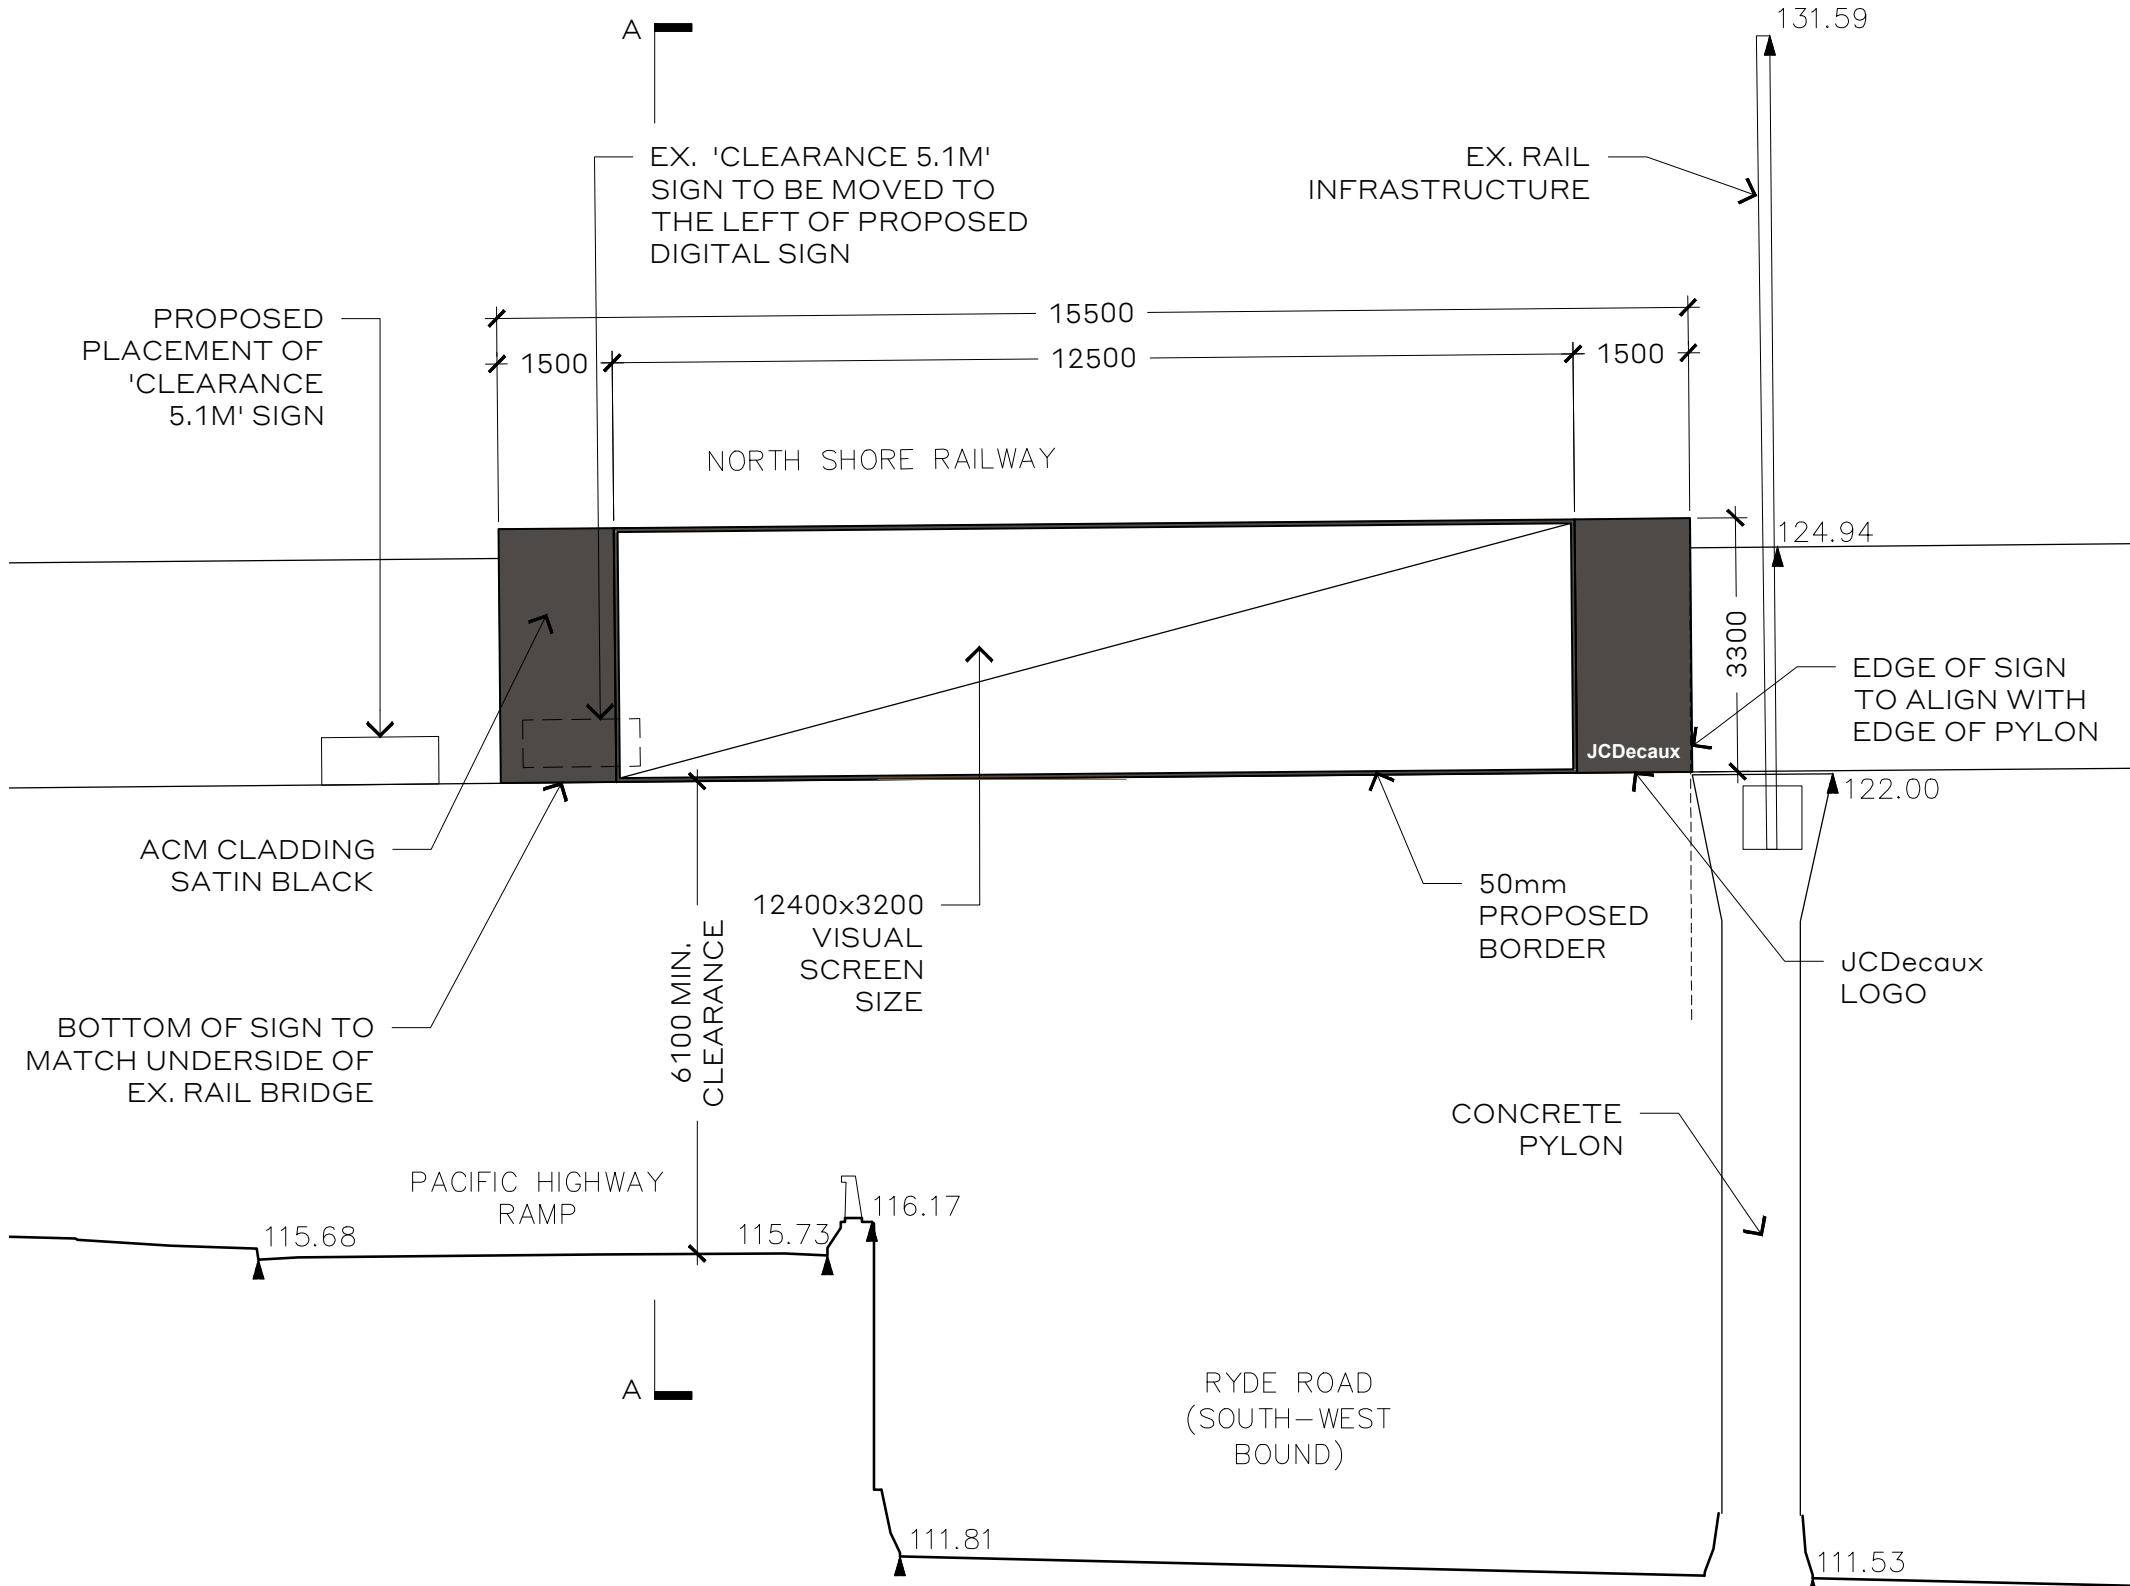

NORTH - EAST ELEVATION

SCALE 1:100 @ A1

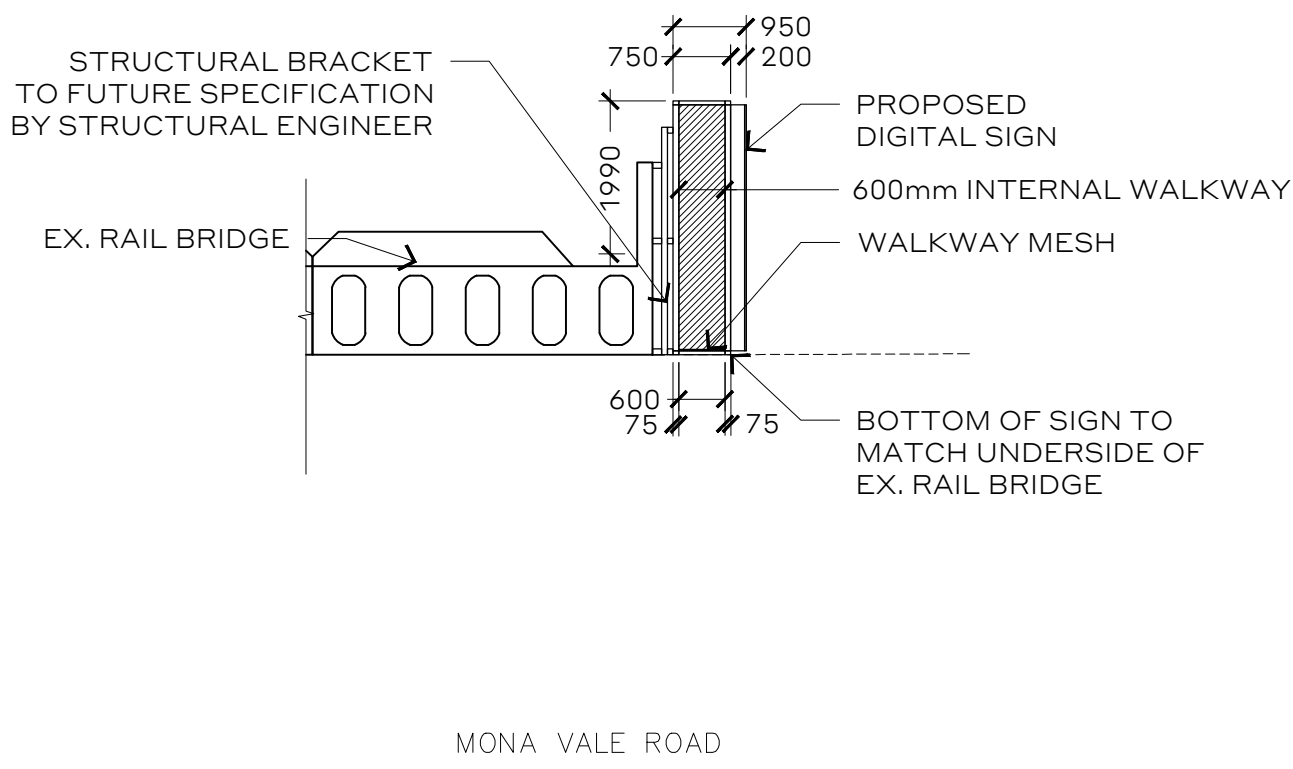

SECTION A-A

SCALE 1:100 @ A1



PHOTOMONTAGE - VIEW 1

View from Monavale Road looking south

NOT FOR CONSTRUCTION

**ETHOS  
URBAN**

Ethos Urban Pty. Ltd.  
ABN 13 615 087 931 ACN 615 087 931  
www.ethosurban.com  
173-185 Sussex Street Sydney NSW 2000  
t +61 2 9956 6962

DISCLAIMER

This drawing shall only be used for the purpose for which it was commissioned. Unauthorised use of the drawings is prohibited. Do not scale this drawing. Use only figured dimensions. Report any discrepancy to the Architect or Urban Designer for clarification prior to the commencement of any work.

LEGEND / NOTES

- Site boundary
- Photomontage location
- Proposed sign (NTS)

- ACM Aluminium composite material
- NGL Natural ground line

ISSUE	DATE	REVISION	REVISION BY	APPROVED BY
-------	------	----------	-------------	-------------

A	17.12.20	DA Issue to DPIE	PN	SM
---	----------	------------------	----	----

DEVELOPMENT APPLICATION ISSUE TO DPIE

PROJECT

**DOOH Development Applications**  
Prepared for Sydney Trains

SCALE  
AS SHOWN @ A1

DRAWING

**Site Plan & General Arrangement**  
Site 8 - Pymble

**A-5.1**  
/A

JOB NO.	DWG NO.	ISSUE	DATE	DRAWN BY
2200249	A-5.1	A	17.12.20	PN