





LOCATION PLAN -  
AERIAL PHOTO

NTS

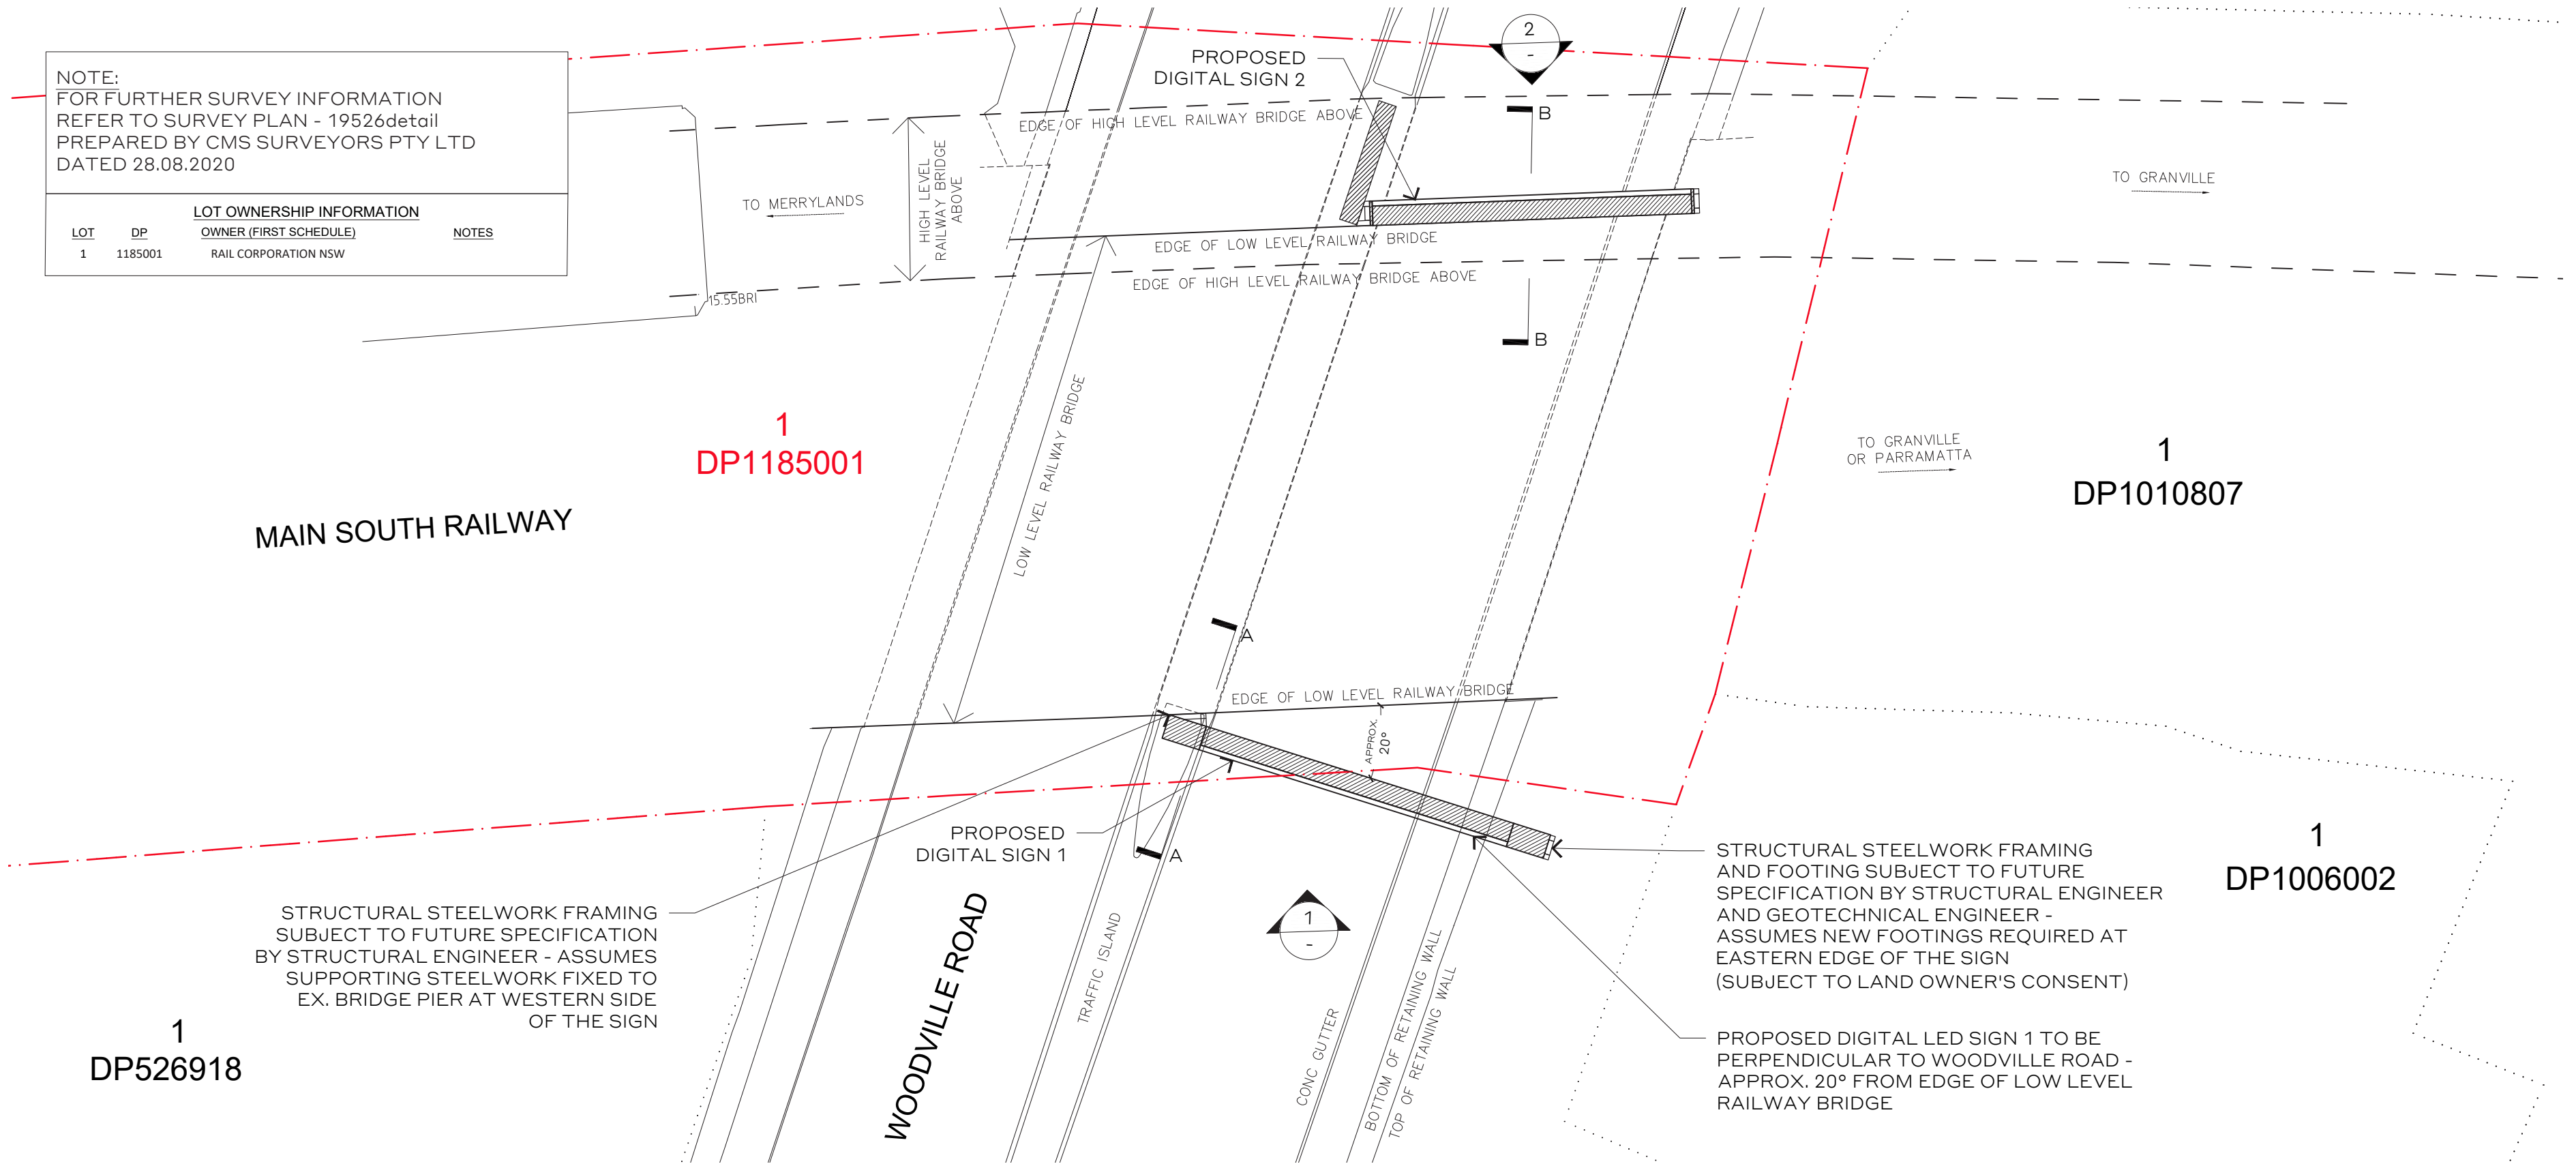

SITE PLAN

SCALE 1:200 @ A1

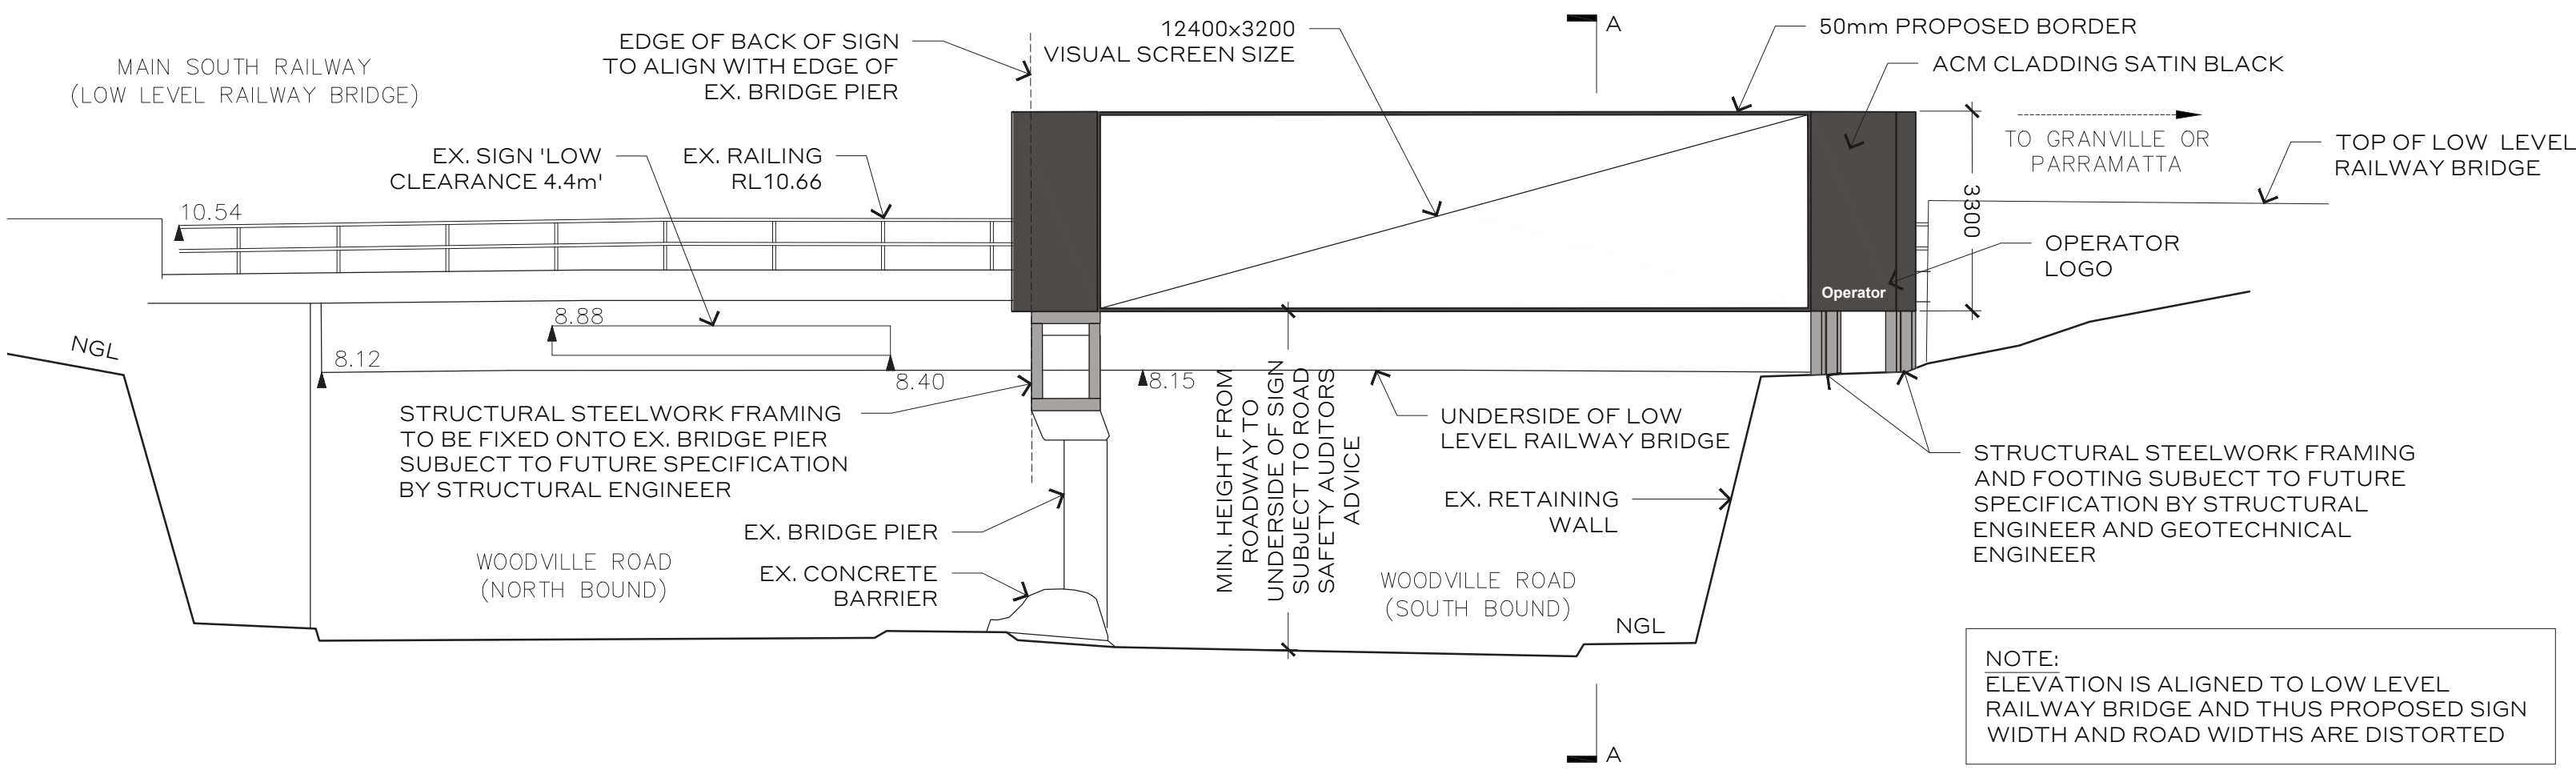

SOUTH ELEVATION

SCALE 1:100 @ A1

NOT FOR CONSTRUCTION

**ETHOS  
URBAN**

Ethos Urban Pty. Ltd.  
ABN 13 615 087 931 ACN 615 087 931  
www.ethosurban.com  
173-185 Sussex Street Sydney NSW 2000  
t +61 2 9956 6962

**DISCLAIMER**

This drawing shall only be used for the purpose for which it was commissioned. Unauthorised use of the drawings is prohibited. Do not scale this drawing. Use only figured dimensions. Report any discrepancy to the Architect or Urban Designer for clarification prior to the commencement of any work.

**LEGEND / NOTES**

- Site boundary
- Photomontage location
- Proposed sign (NTS)

- ACM Aluminium composite material
- NGL Natural ground line

ISSUE	DATE	REVISION	REVISION BY	APPROVED BY
-------	------	----------	-------------	-------------

A	17.12.20	DA Issue to DPIE	PN	SM
---	----------	------------------	----	----

DEVELOPMENT APPLICATION ISSUE TO DPIE

**PROJECT**

**DOOH Development Applications**  
Prepared for Sydney Trains

SCALE  
AS SHOWN @ A1


**DRAWING**

**Site Plan & General Arrangement 1**  
Site 17 - Granville (Southern Side)

**A-17.1**  
/A


JOB NO.	DWG NO.	ISSUE	DATE	DRAWN BY
2200249	A-17.1	A	17.12.20	PN



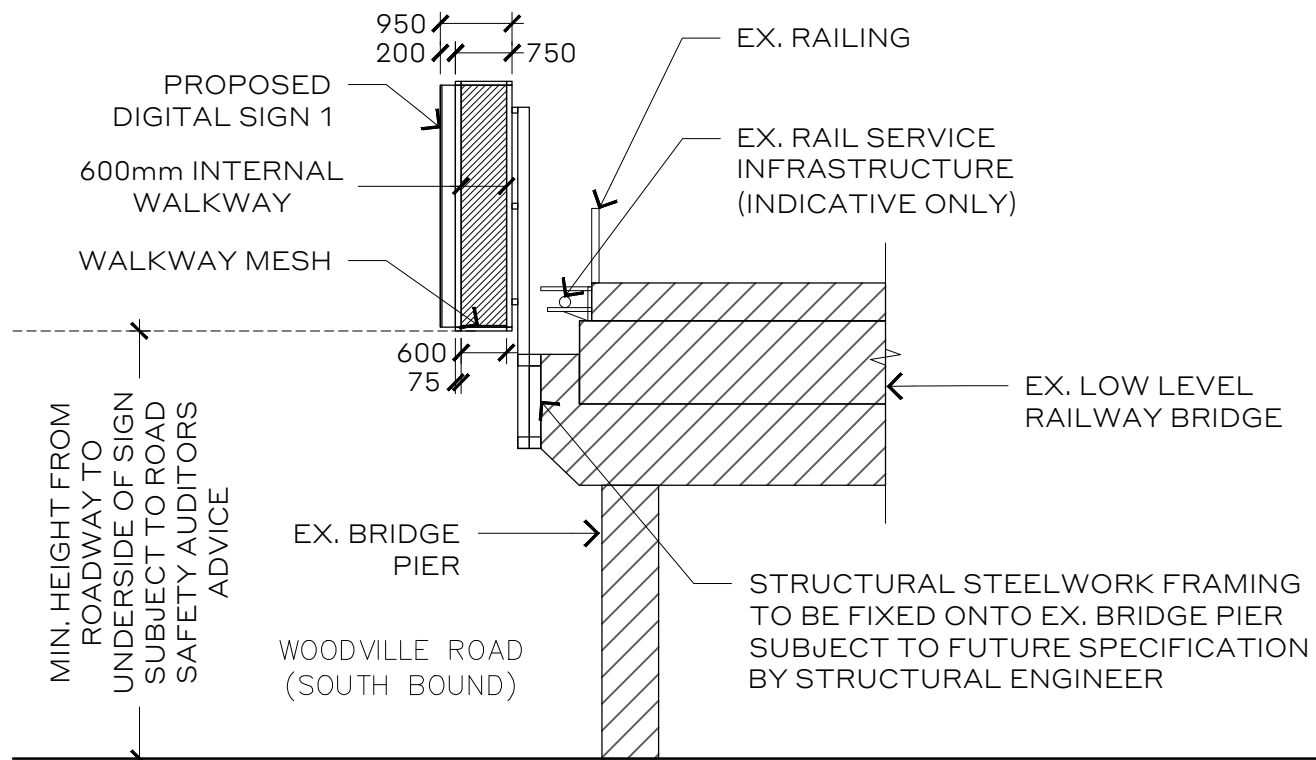

SECTION A-A

SCALE 1:100 @ A1

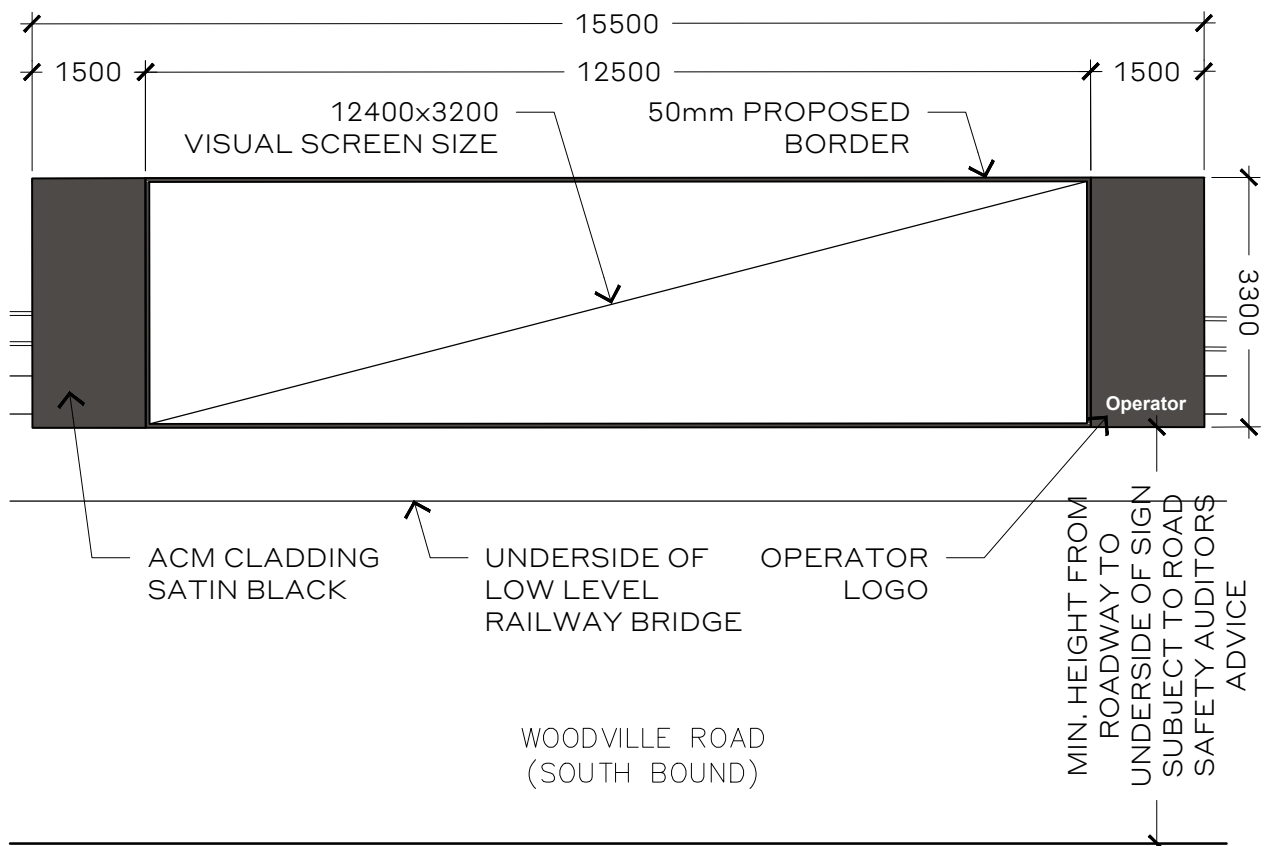

TYPICAL FRONT ELEVATION

SCALE 1:100 @ A1



PHOTOMONTAGE - VIEW 1

View from Woodville Road looking north

NOT FOR CONSTRUCTION

DISCLAIMER

This drawing shall only be used for the purpose for which it was commissioned. Unauthorised use of the drawings is prohibited. Do not scale this drawing. Use only figured dimensions. Report any discrepancy to the Architect or Urban Designer for clarification prior to the commencement of any work.

LEGEND / NOTES

- Site boundary
- Photomontage location
- Proposed sign (NTS)
- ACM Aluminium composite material
- NGL Natural ground line

ISSUE	DATE	REVISION	REVISION BY	APPROVED BY
-------	------	----------	-------------	-------------

A	17.12.20	DA Issue to DPIE	PN	SM
---	----------	------------------	----	----

DEVELOPMENT APPLICATION ISSUE TO DPIE

PROJECT

DOOH Development Applications  
Prepared for Sydney Trains

SCALE  
AS SHOWN @ A1

DRAWING

Section, Elevation & Photomontage  
Site 17 - Granville (Southern Side)

A-17.2  
/A


JOB NO.	DWG NO.	ISSUE	DATE	DRAWN BY
2200249	A-17.2	A	17.12.20	PN






LOCATION PLAN -  
AERIAL PHOTO

NTS

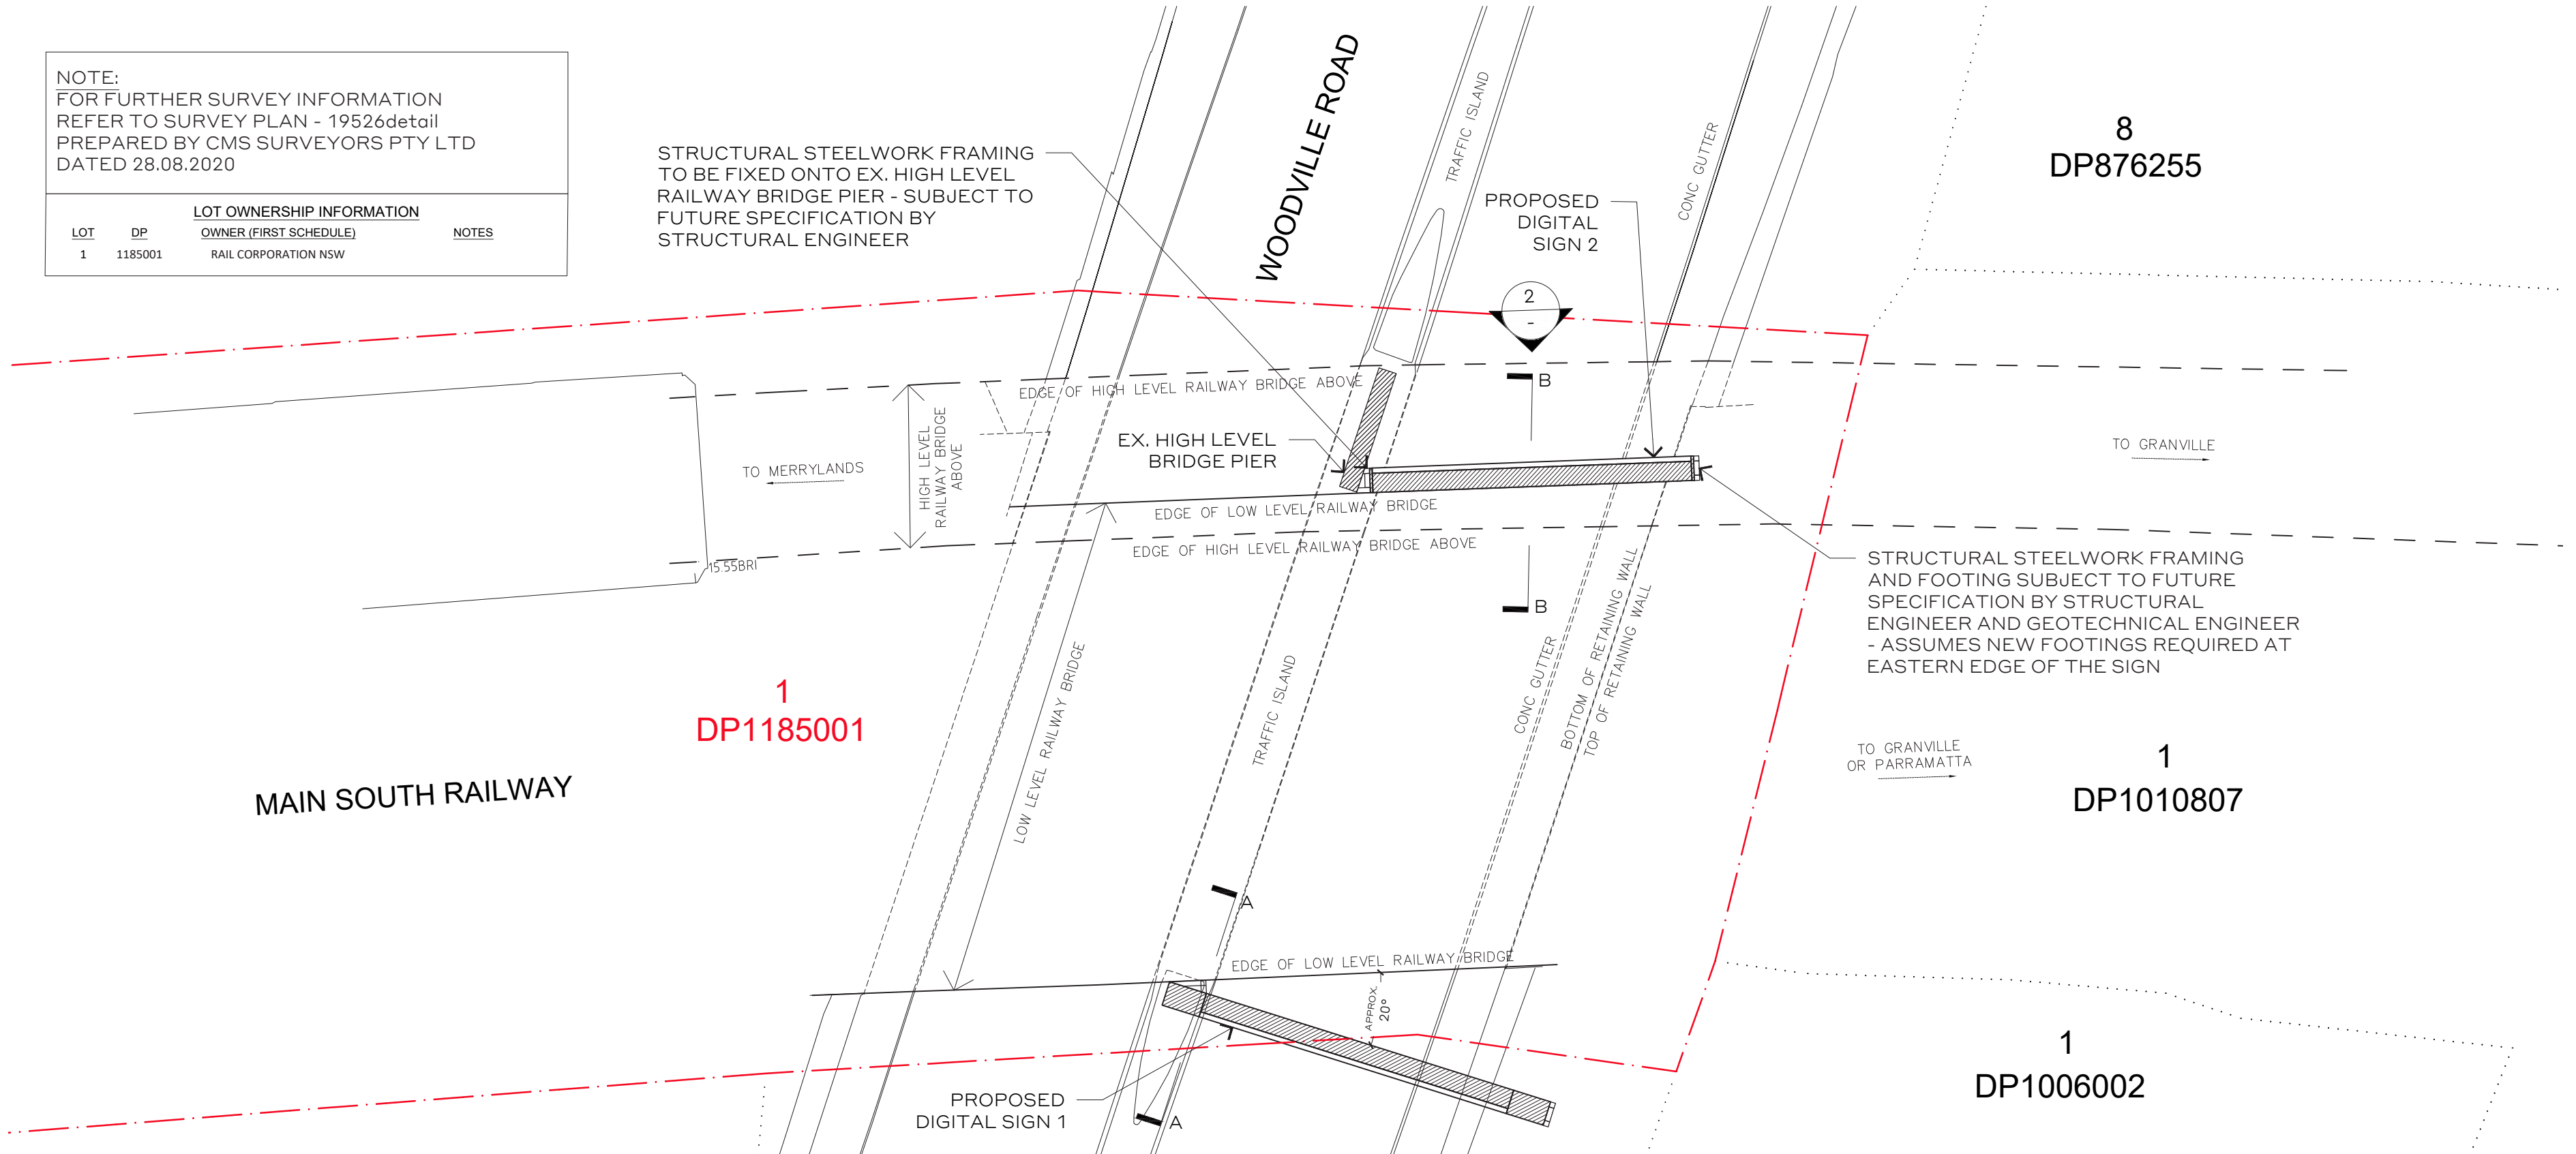


SITE PLAN

SCALE 1:200 @ A1

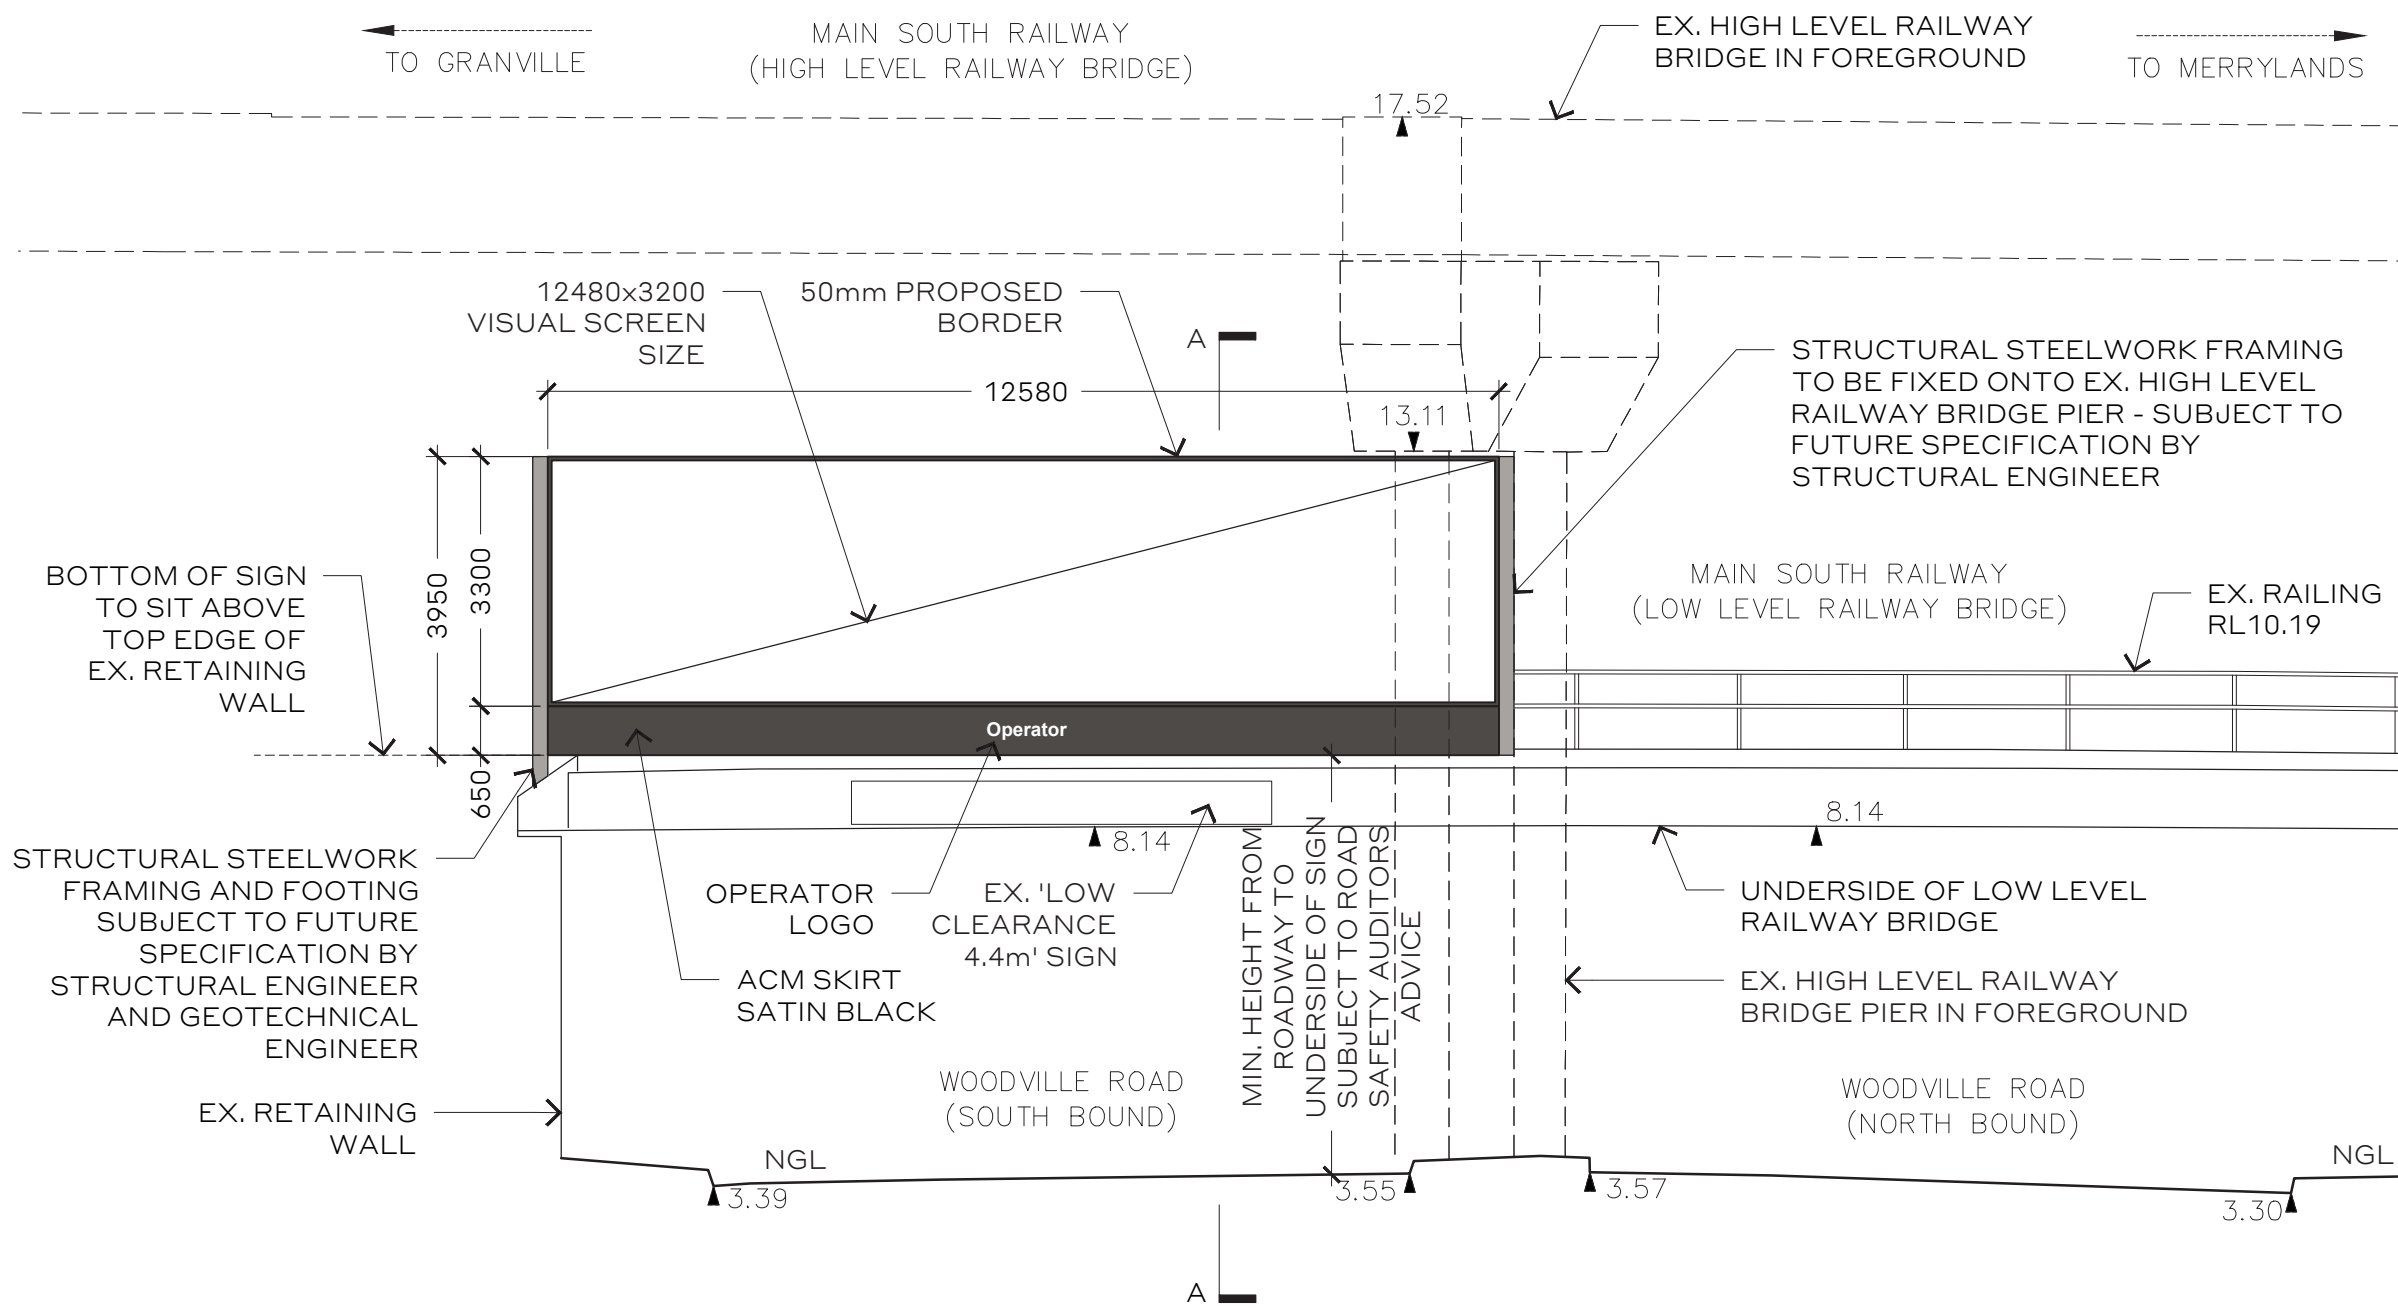

NORTH ELEVATION

SCALE 1:100 @ A1

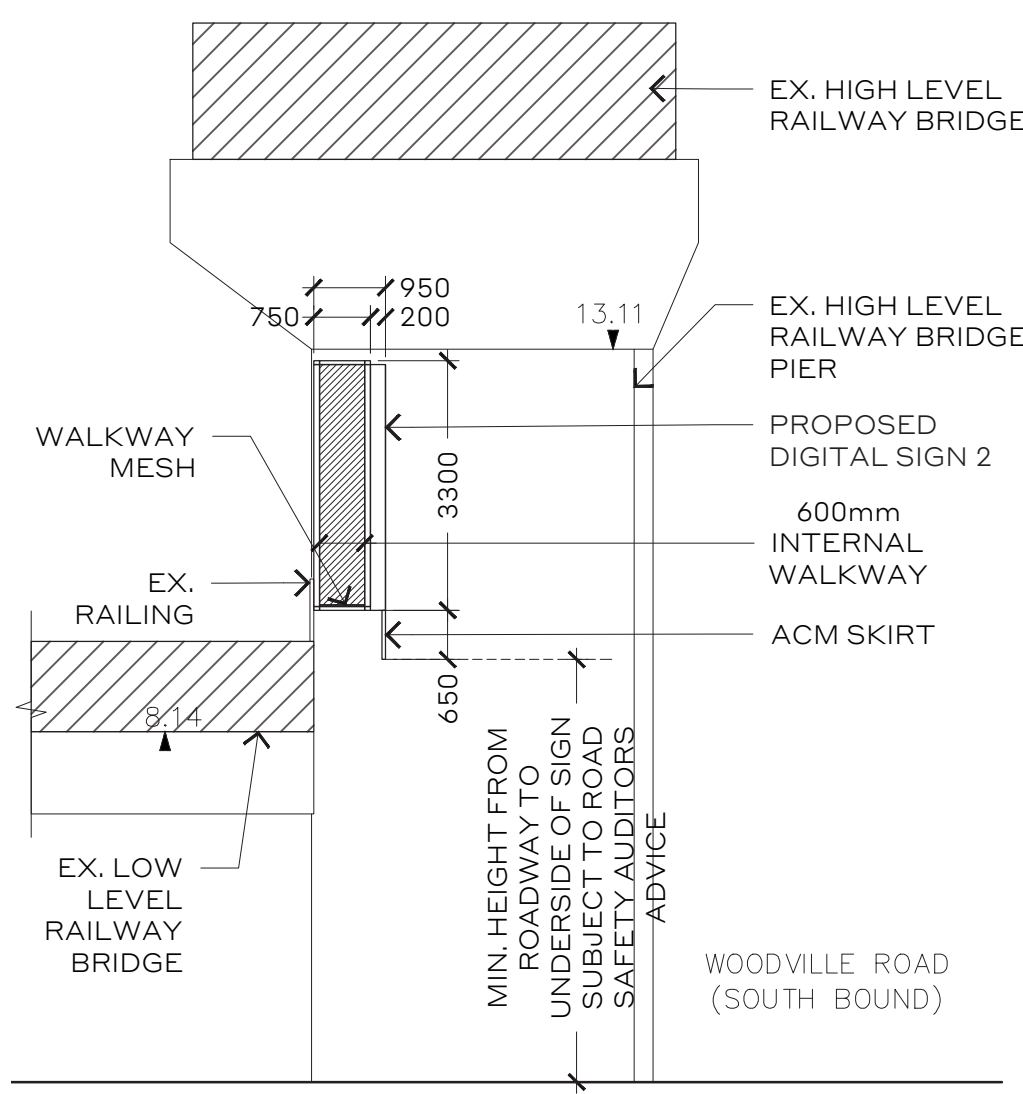

SECTION B-B

SCALE 1:100 @ A1



PHOTOMONTAGE - VIEW 2

View from Woodville Road looking south

NOT FOR CONSTRUCTION

**ETHOS  
URBAN**

Ethos Urban Pty. Ltd.  
ABN 13 615 087 931 ACN 615 087 931  
www.ethosurban.com  
173-185 Sussex Street Sydney NSW 2000  
t +61 2 9956 6962

DISCLAIMER

This drawing shall only be used for the purpose for which it was commissioned. Unauthorised use of the drawings is prohibited. Do not scale this drawing. Use only figured dimensions. Report any discrepancy to the Architect or Urban Designer for clarification prior to the commencement of any work.

LEGEND / NOTES

- Site boundary
- Photomontage location
- Proposed sign (NTS)
- ACM Aluminium composite material
- NGL Natural ground line

ISSUE	DATE	REVISION	REVISION BY	APPROVED BY
-------	------	----------	-------------	-------------

A	17.12.20	DA Issue to DPIE	PN	SM
---	----------	------------------	----	----

DEVELOPMENT APPLICATION ISSUE TO DPIE

PROJECT

**DOOH Development Applications**  
Prepared for Sydney Trains

SCALE  
AS SHOWN @ A1

DRAWING

**Site Plan & General Arrangement 2**  
Site 17 - Granville (Northern Side)

**A-17.3**  
/A

JOB NO.	DWG NO.	ISSUE	DATE	DRAWN BY
2200249	A-17.3	A	17.12.20	PN