




NSW GOVERNMENT
Planning & Infrastructure

02 DEC 2014

DEVELOPMENT ASSESSMENT AND
SYSTEMS PERFORMANCE
RECEIVED - JUNDABYNE

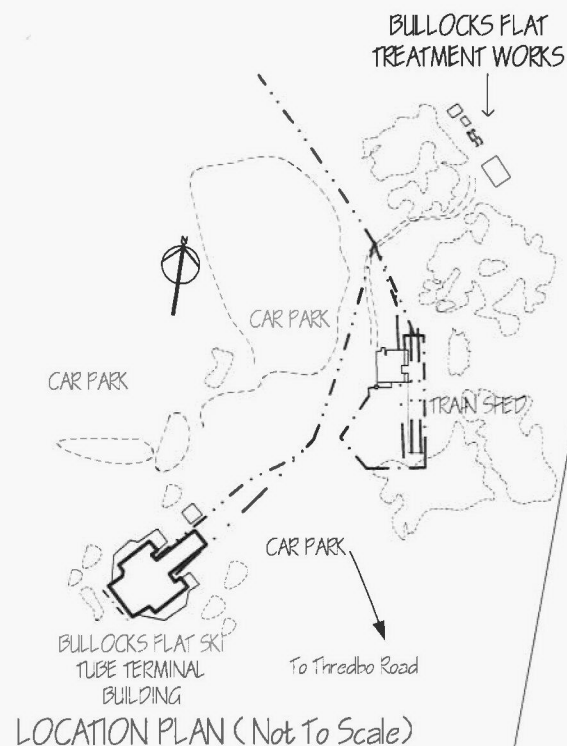

SCHEDULE

NEW FENCE LINE



2.10 m

Chain wire fence to
manufacturers
specification

SHADE CLOTH

60mm Dia gal posts @ 2.5m centres




Set in concrete

FENCE DETAIL

(Not to Scale)

- NOTES:
1. Clear trees within 1m of fence line
 2. Fence line may vary in line to best suit minimum tree clearing
 3. See onsite pegs colour orange top for proposed fence location.

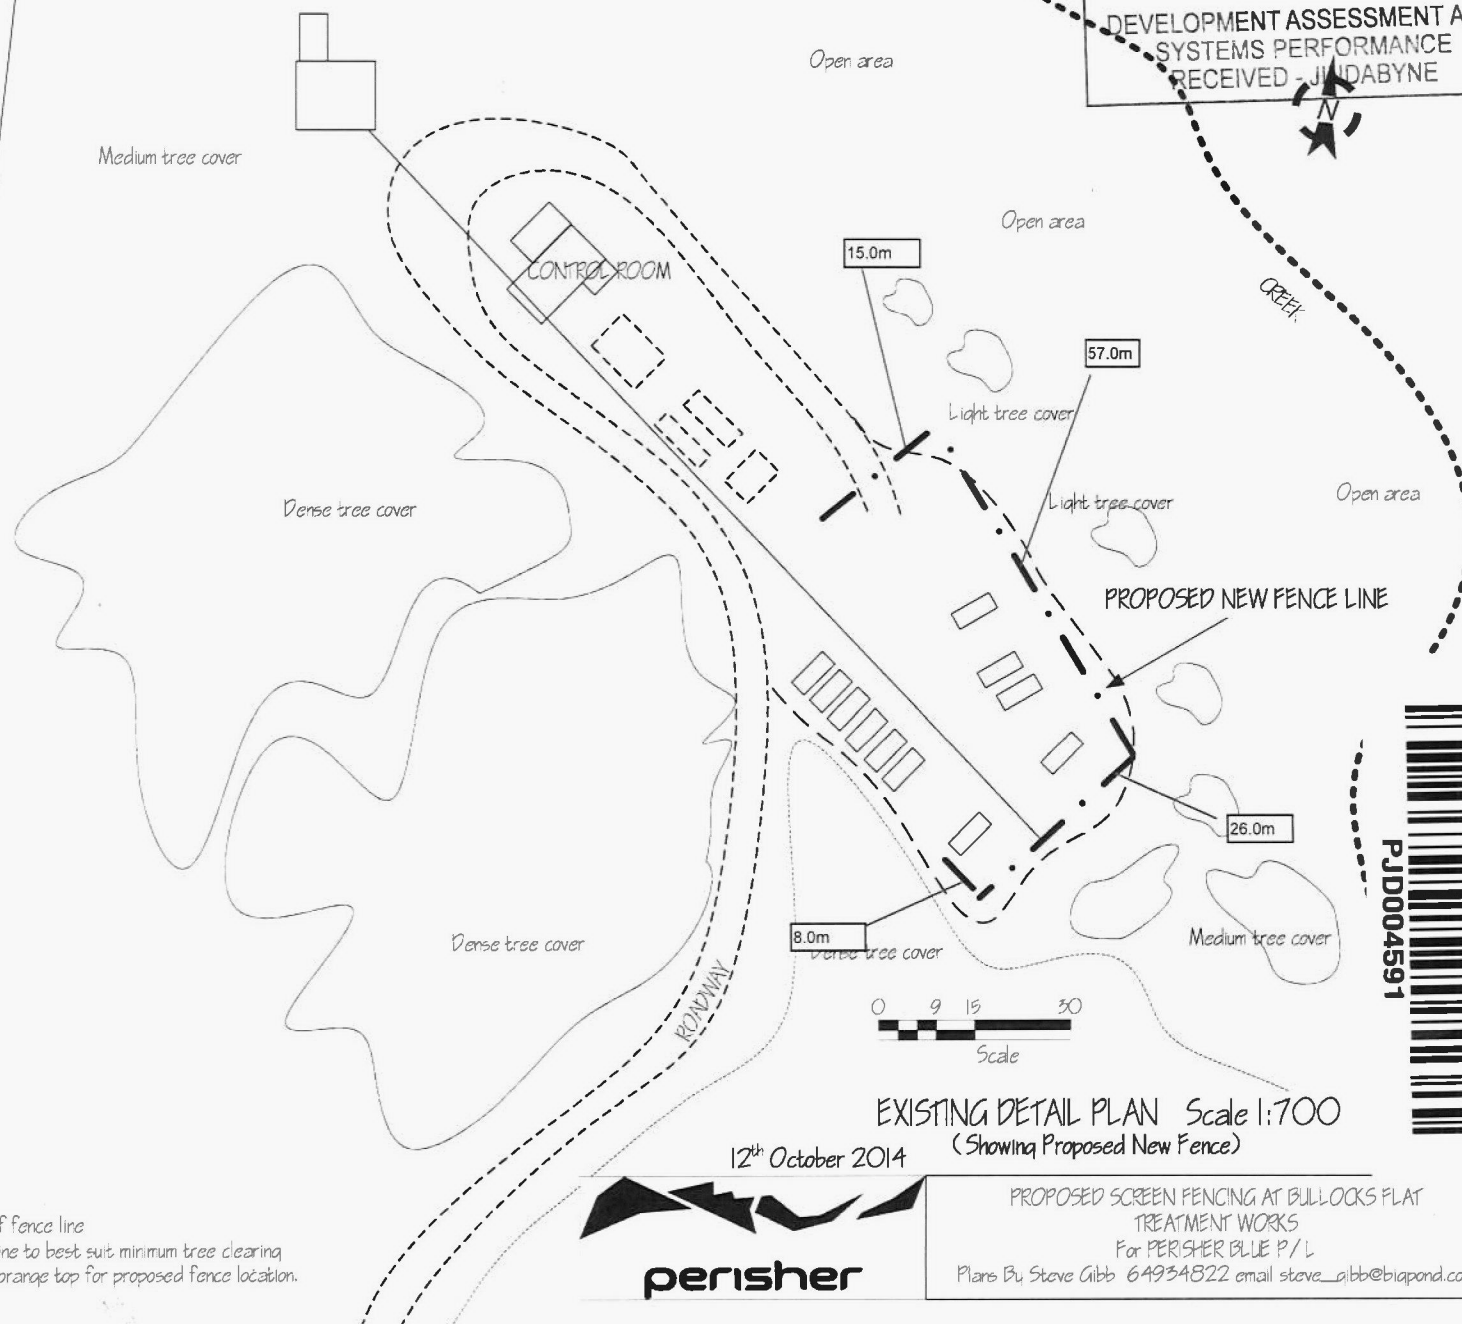

PROPOSED SCREEN FENCING AT BULLOCKS FLAT
TREATMENT WORKS

For PERISHER BLUE P/L

Plans By Steve Gibb 64934822 email steve_gibb@biapond.com

PJ0004591

