


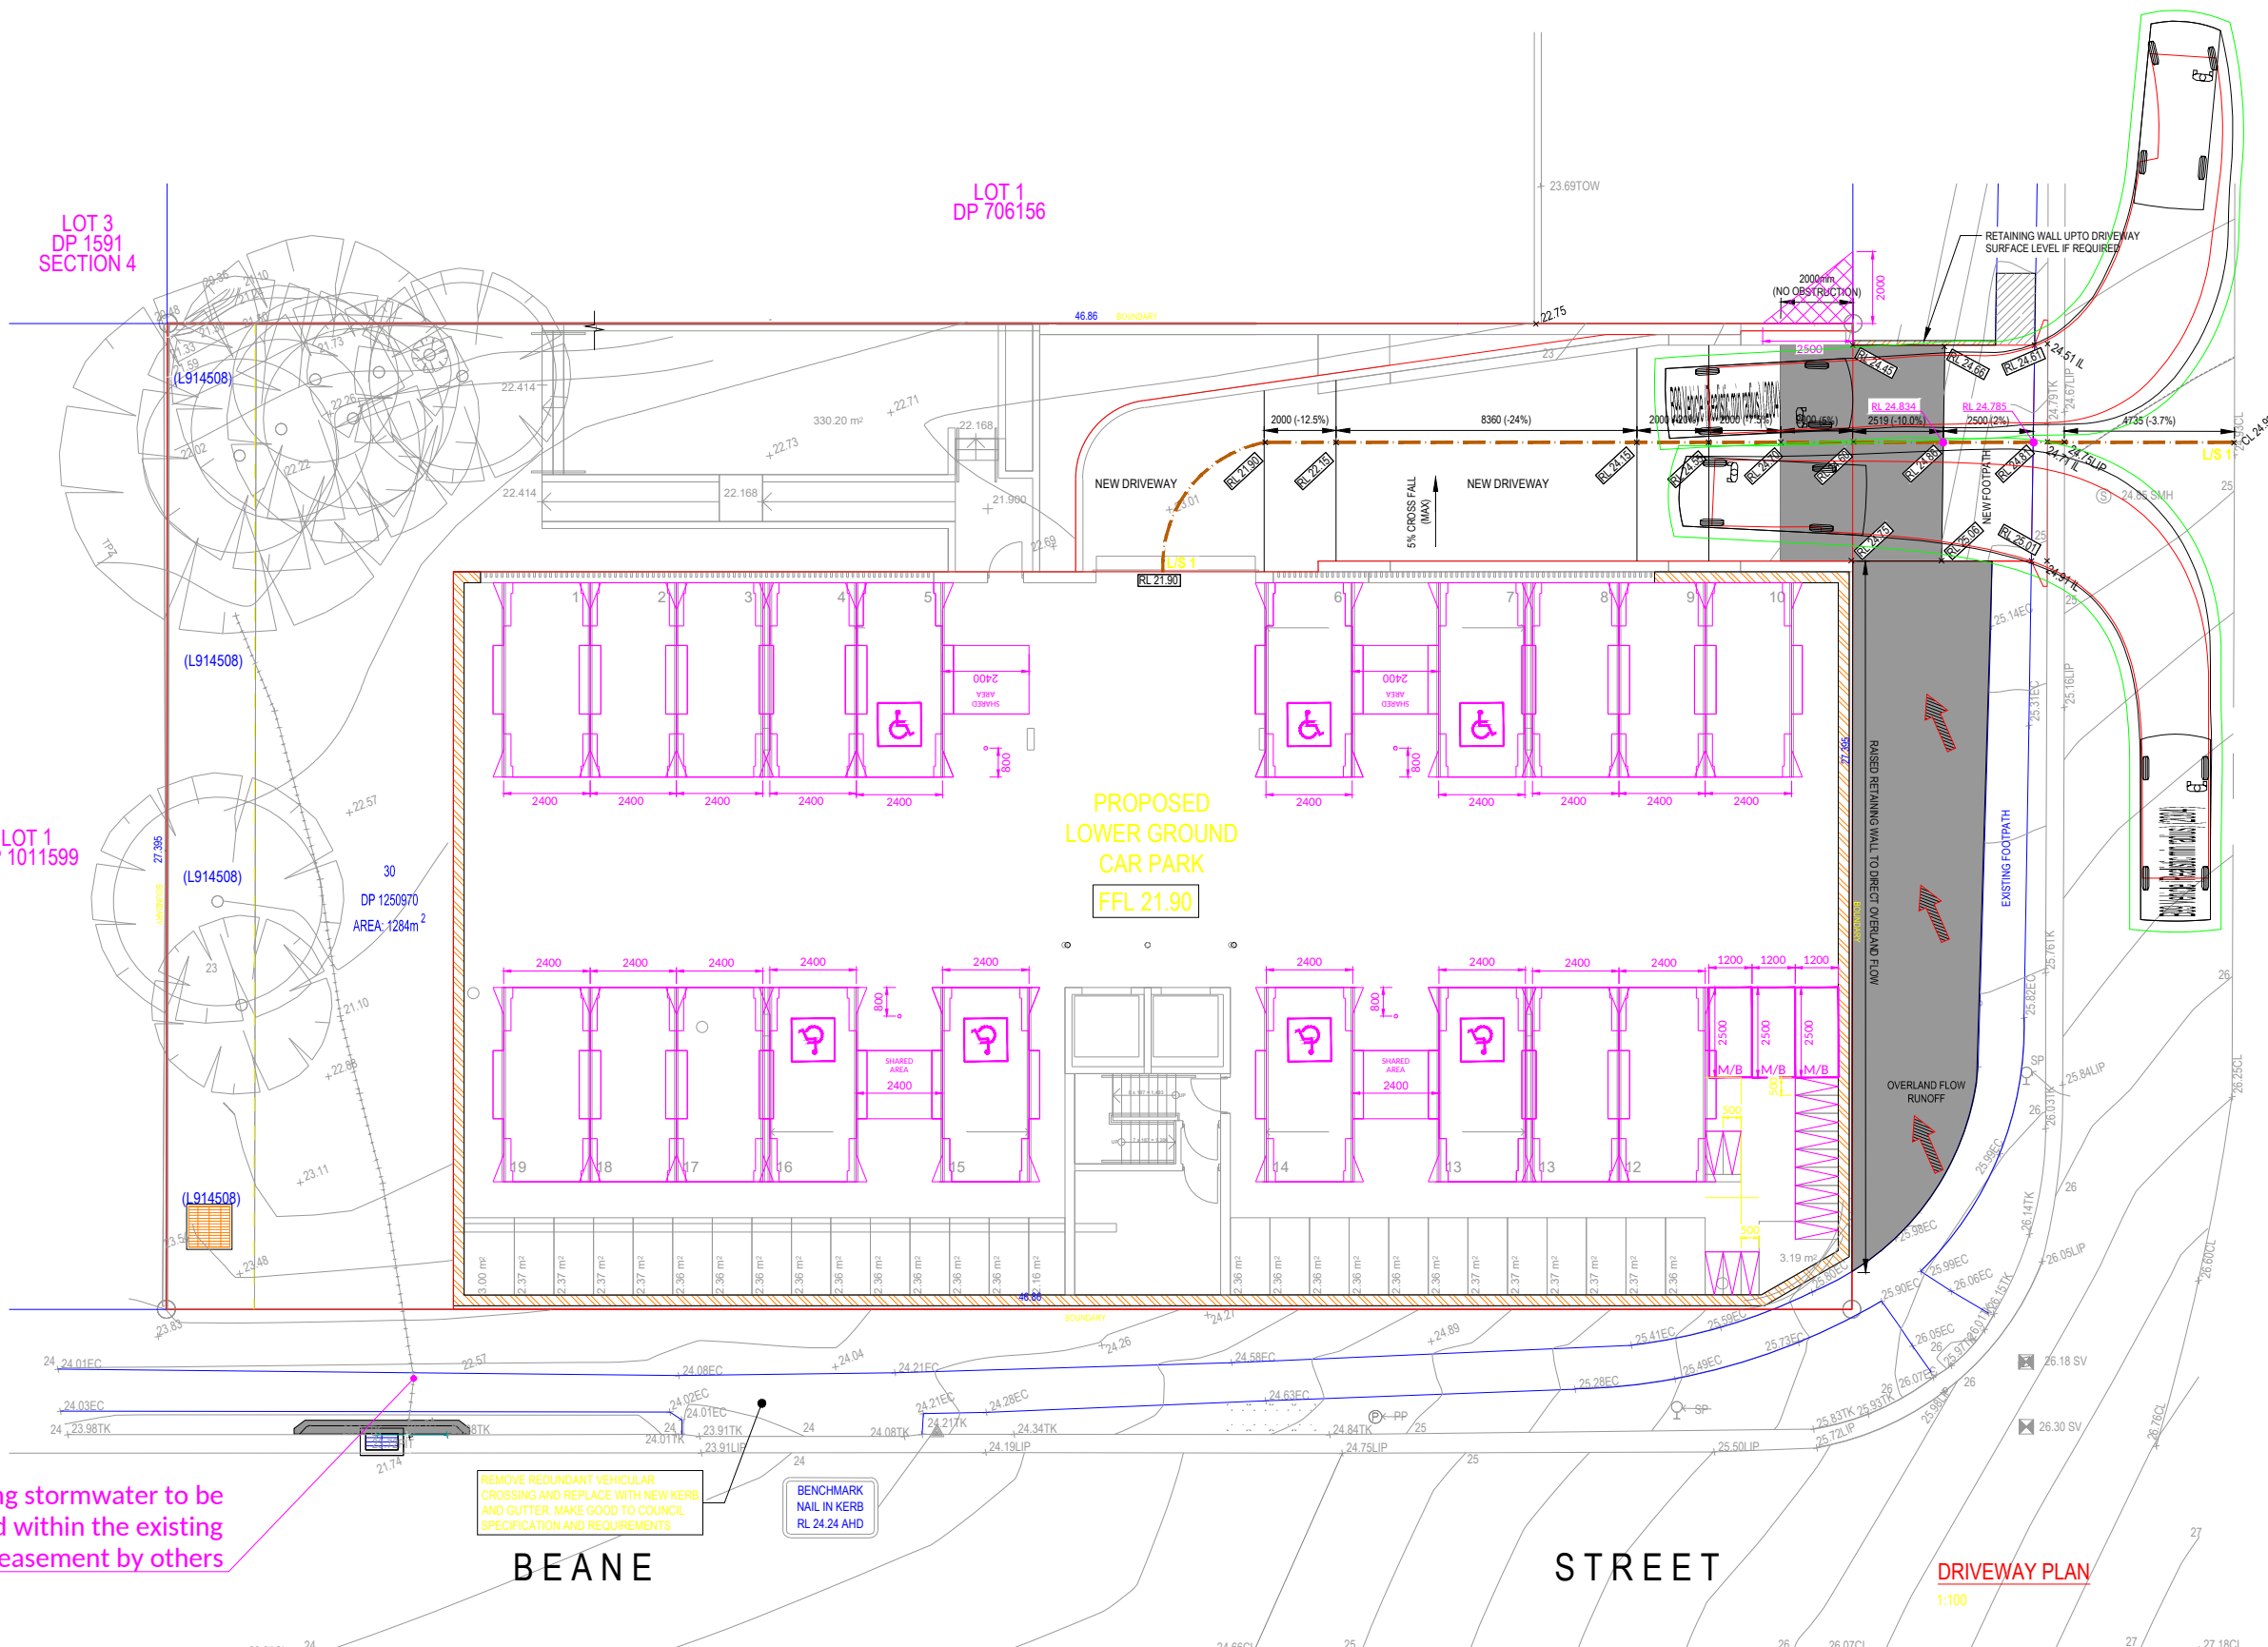

CENTERLINE
LONGSECTION
LONGSECTION LABEL

GERTRUDE STREET

BEANE STREET

STREET


DRIVEWAY PLAN
1:100

Existing stormwater to be relocated within the existing easement by others

REMOVE REDUNDANT VEHICULAR CROSSING AND REPLACE WITH NEW KERB AND GUTTER. MAKE GOOD TO COUNCIL SPECIFICATION AND REQUIREMENTS

BENCHMARK
NAIL IN KERB
RL 24.24 AHD

LEGEND:

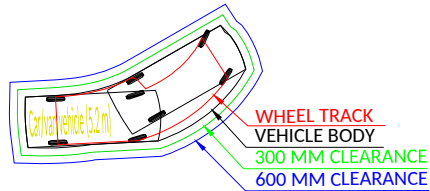


Dwg No 19070/01 Rev. A 09/12/2019
Client:
McNally Management

56 Beane Street, Gosford NSW 2250

Proposed car park layout
Design checks as per AS/NZS 2890 series

SCALE 1:200@A3

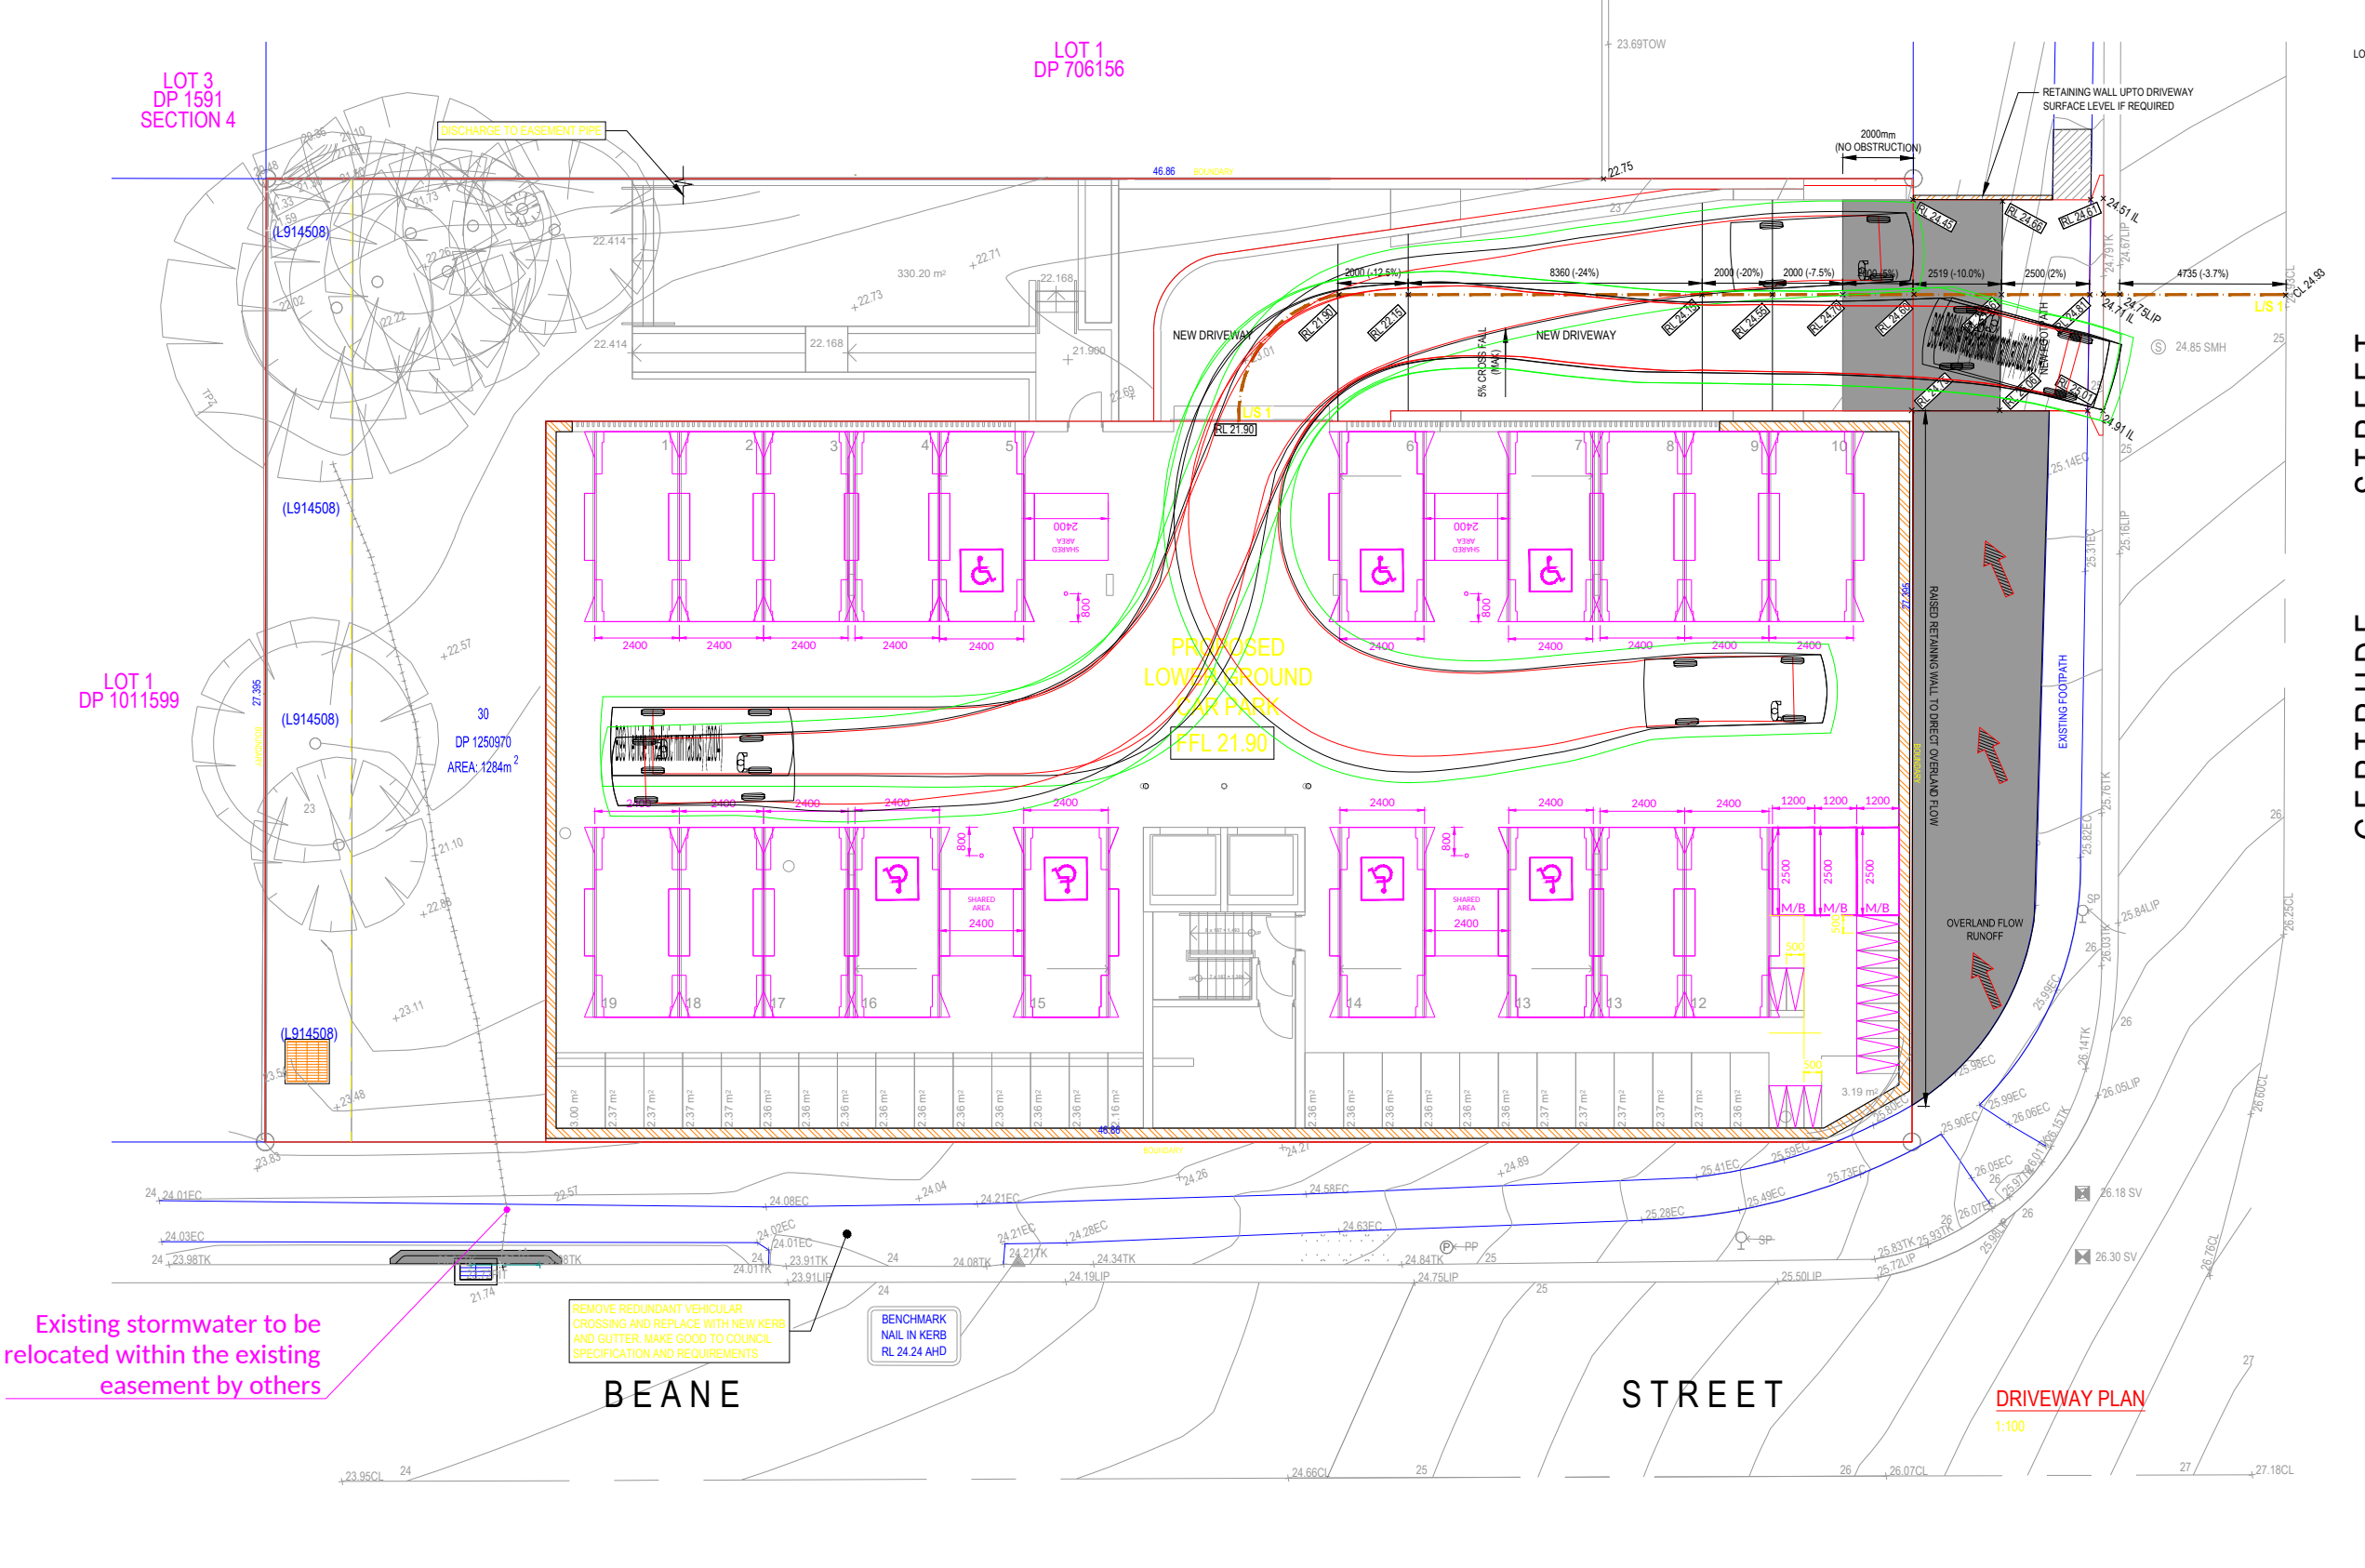

CENTERLINE
LONGSECTION
LONGSECTION LABEL

GERTRUDE STREET

STREET

BEANE


DRIVEWAY PLAN
1:100

Existing stormwater to be relocated within the existing easement by others

REMOVE REDUNDANT VEHICULAR CROSSING AND REPLACE WITH NEW KERB AND GUTTER. MAKE GOOD TO COUNCIL SPECIFICATION AND REQUIREMENTS

BENCHMARK NAIL IN KERB RL 24.24 AHD

LEGEND:

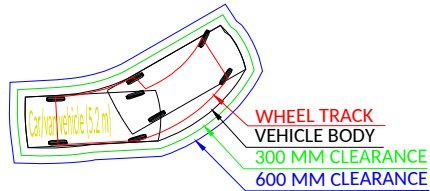

56 Beane Street, Gosford NSW 2250

SCALE 1:200@A3

Dwg No 19070/02 Rev. A 09/12/2019
Client: McNally Management

Proposed car park layout
Design checks as per AS/NZS 2890 series



56 Beane Street, Gosford NSW 2250

Proposed car park layout
Design checks as per AS/NZS 2890 series

PO Box 215 Bondi NSW 2026 | ph: +61 (0)2 9332 2024 | fax: +61 (0)2 9332 2022 | mob: +61 (0)414 978 067 | email: o.s@tefconsult.com.au | www.tefconsult.com.au