


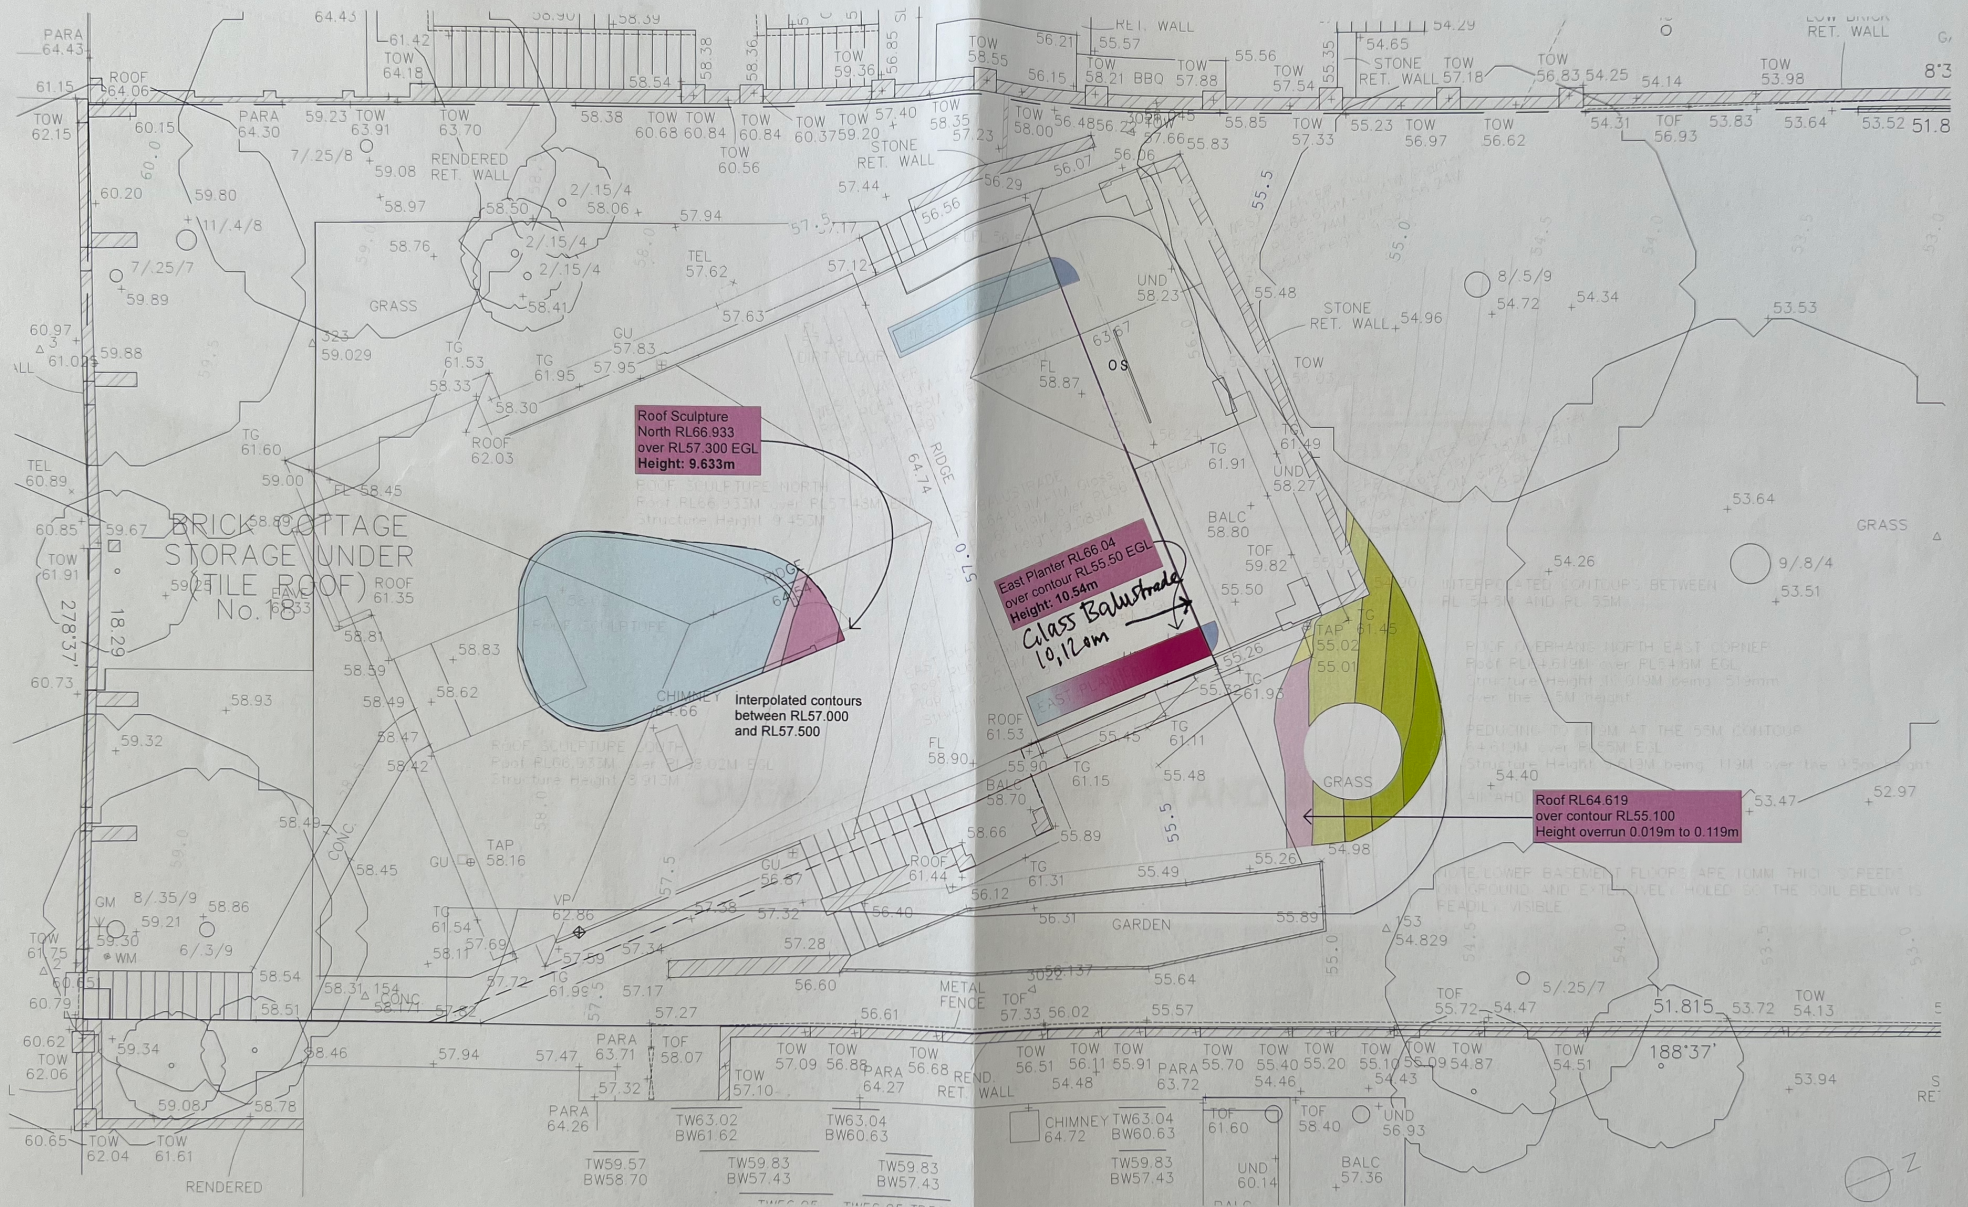

1

REVIEW OF DRAWING DA 1.5 CLAUSE 4.6 APPLICATION

1:100 @ A1

ATELIER SJB
ARCHITECTURE | URBAN | INTERIORS

B4/1 BUCHANAN STREET, BALMAIN, NSW, 2041, AUSTRALIA | +61 402 301 736 | SBARR@ATELIERSJB.COM