


BULLOCKS FLAT - SKI TUBE TERMINAL

Entrance Area
from car park

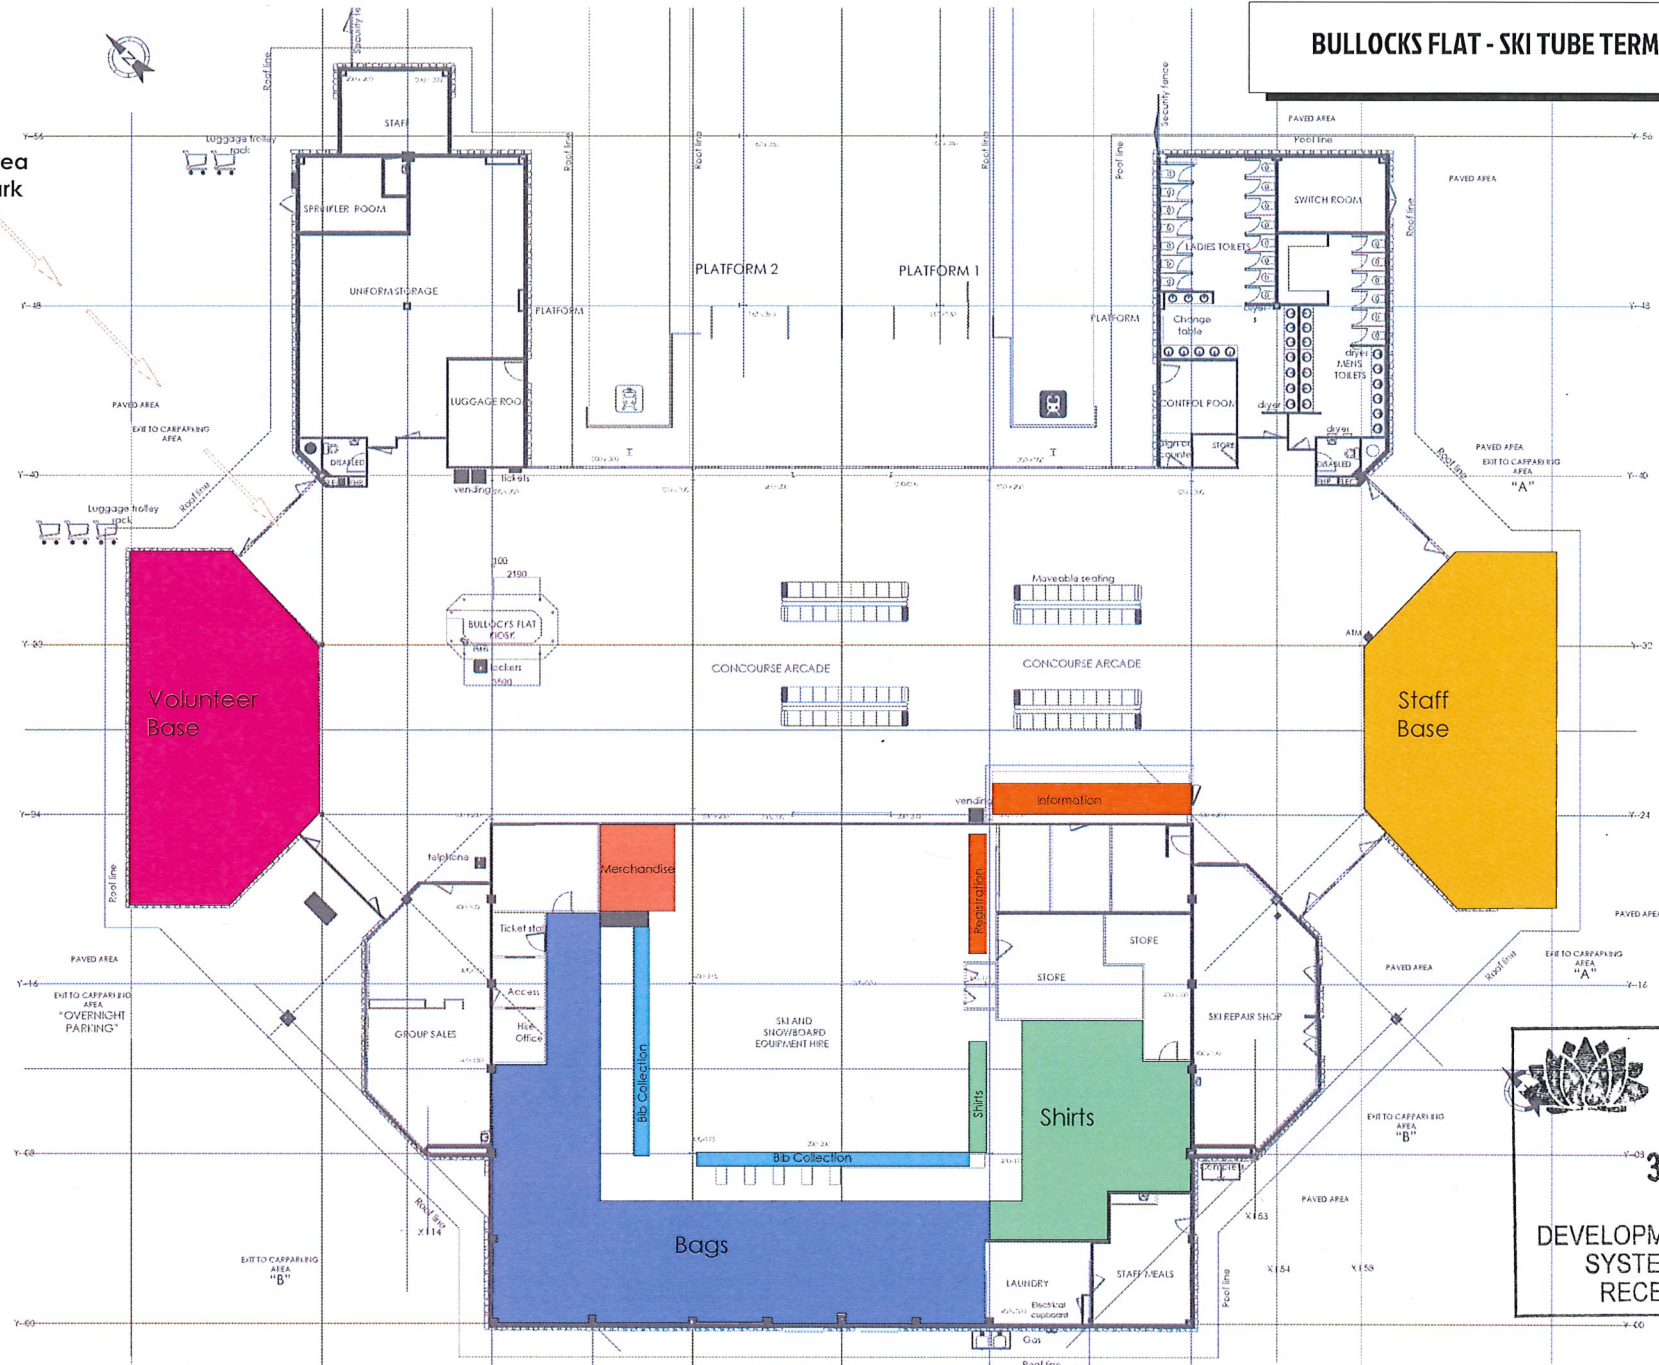

NSW GOVERNMENT
Planning & Infrastructure

30 OCT 2017

**DEVELOPMENT ASSESSMENT AND
SYSTEMS PERFORMANCE
RECEIVED - JINDABYNE**

COPYRIGHT ©
These drawings and designs are the property of Peter Tyers and must not be used, altered or copied without the written permission of the author. All dimensions to be verified on site by the builder prior to construction.

ISSUE	VERSION	DATE	VERSION	DATE
A	01	3rd Oct		

DRAWN by PETER TYERS
1/a Crackefac Trading Pty Ltd
ABN # 13 117 422 21412
12 Jackson Crescent
Denistone East, NSW 2112
tele - 0412 193 787
crackefac1@gmail.com



PROJECT
L'ÉTAPE AUSTRALIA 2017

CLIENT
LATERAL - EVENT MANAGEMENT

THIS SHEET

Bullocks Flat Ski Tube Terminal Registrations



SCALE 1:250 **PRINT DATE** Oct 04, 2017

DWG No

22