


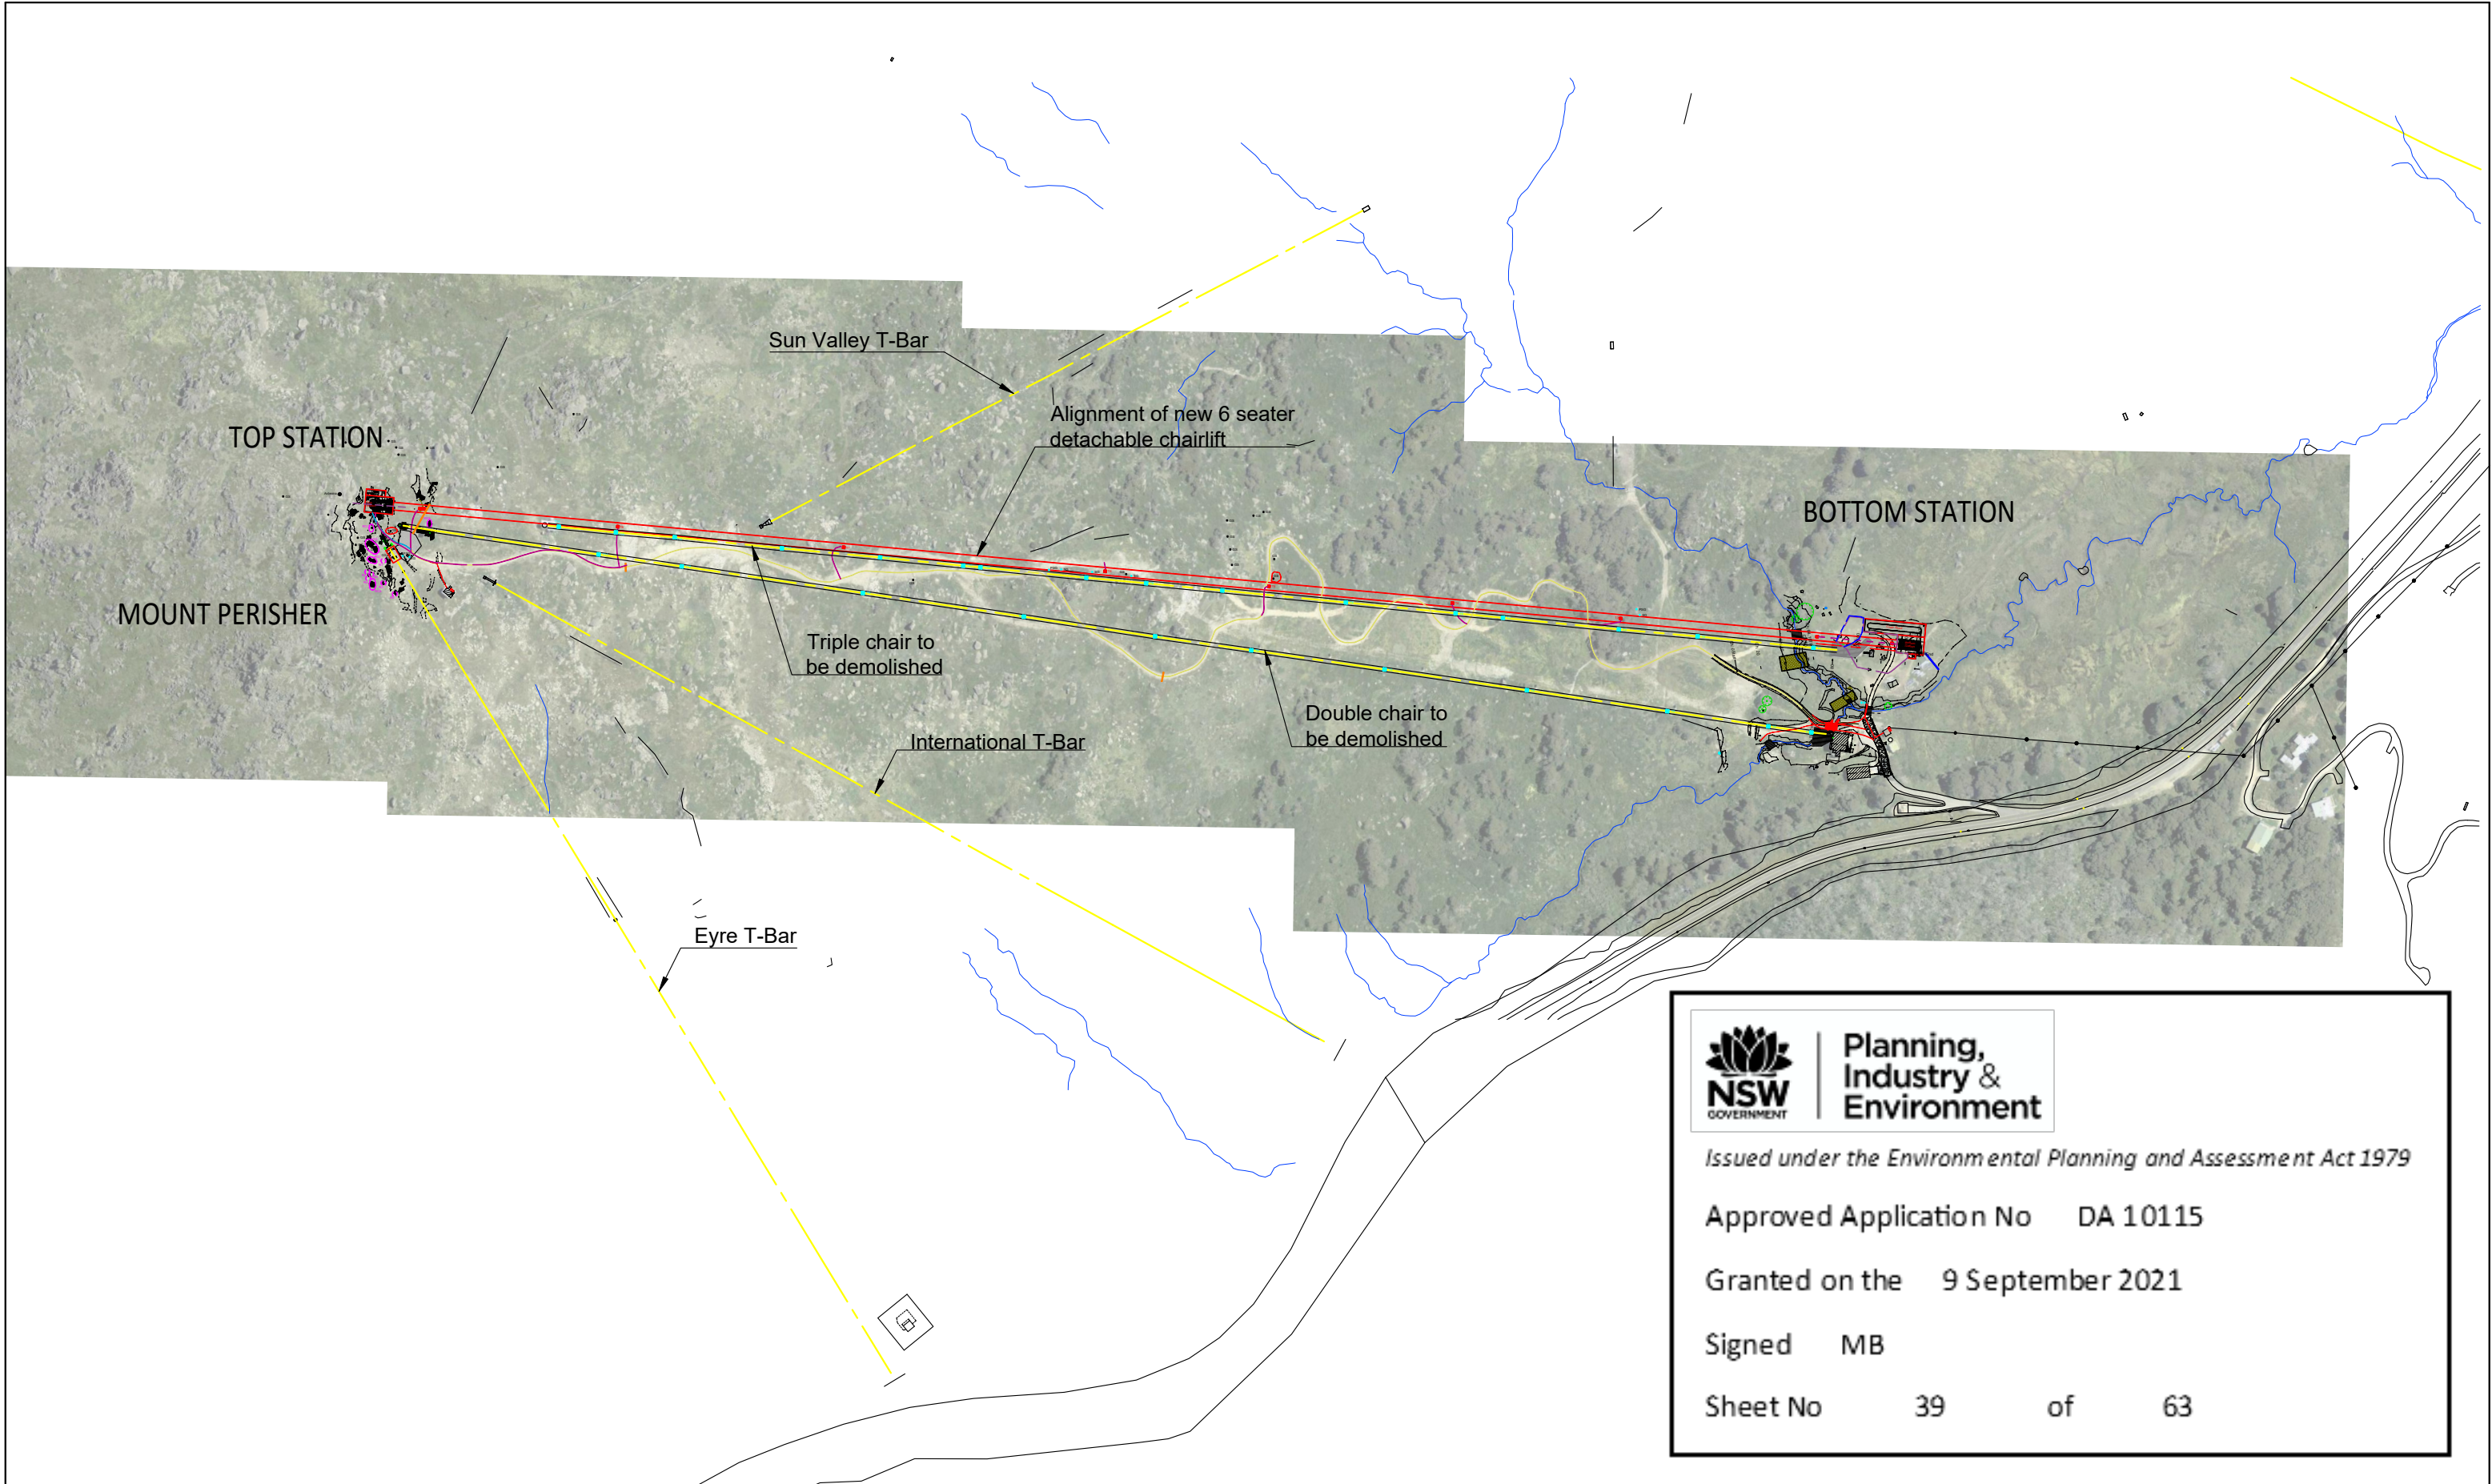

CLM
CiViL

CLM CiViL Engineering
40 Zanthus Drive
BROULEE NSW 2537
PH: 0427 886 623

dabyneplanning

perisher

JOB NAME: Mount Perisher Chairlift Project
LOCATION: Mount Perisher, Kosciuszko Road
Perisher Valley NSW 2624

DESCRIPTION: New 6 seater detachable chairlift


DRAWING: DA Plans - Location Plan

ISSUE: DA

DATE: 30/10/2019

JOB NUMBER SHEET


T-106 1 of 11

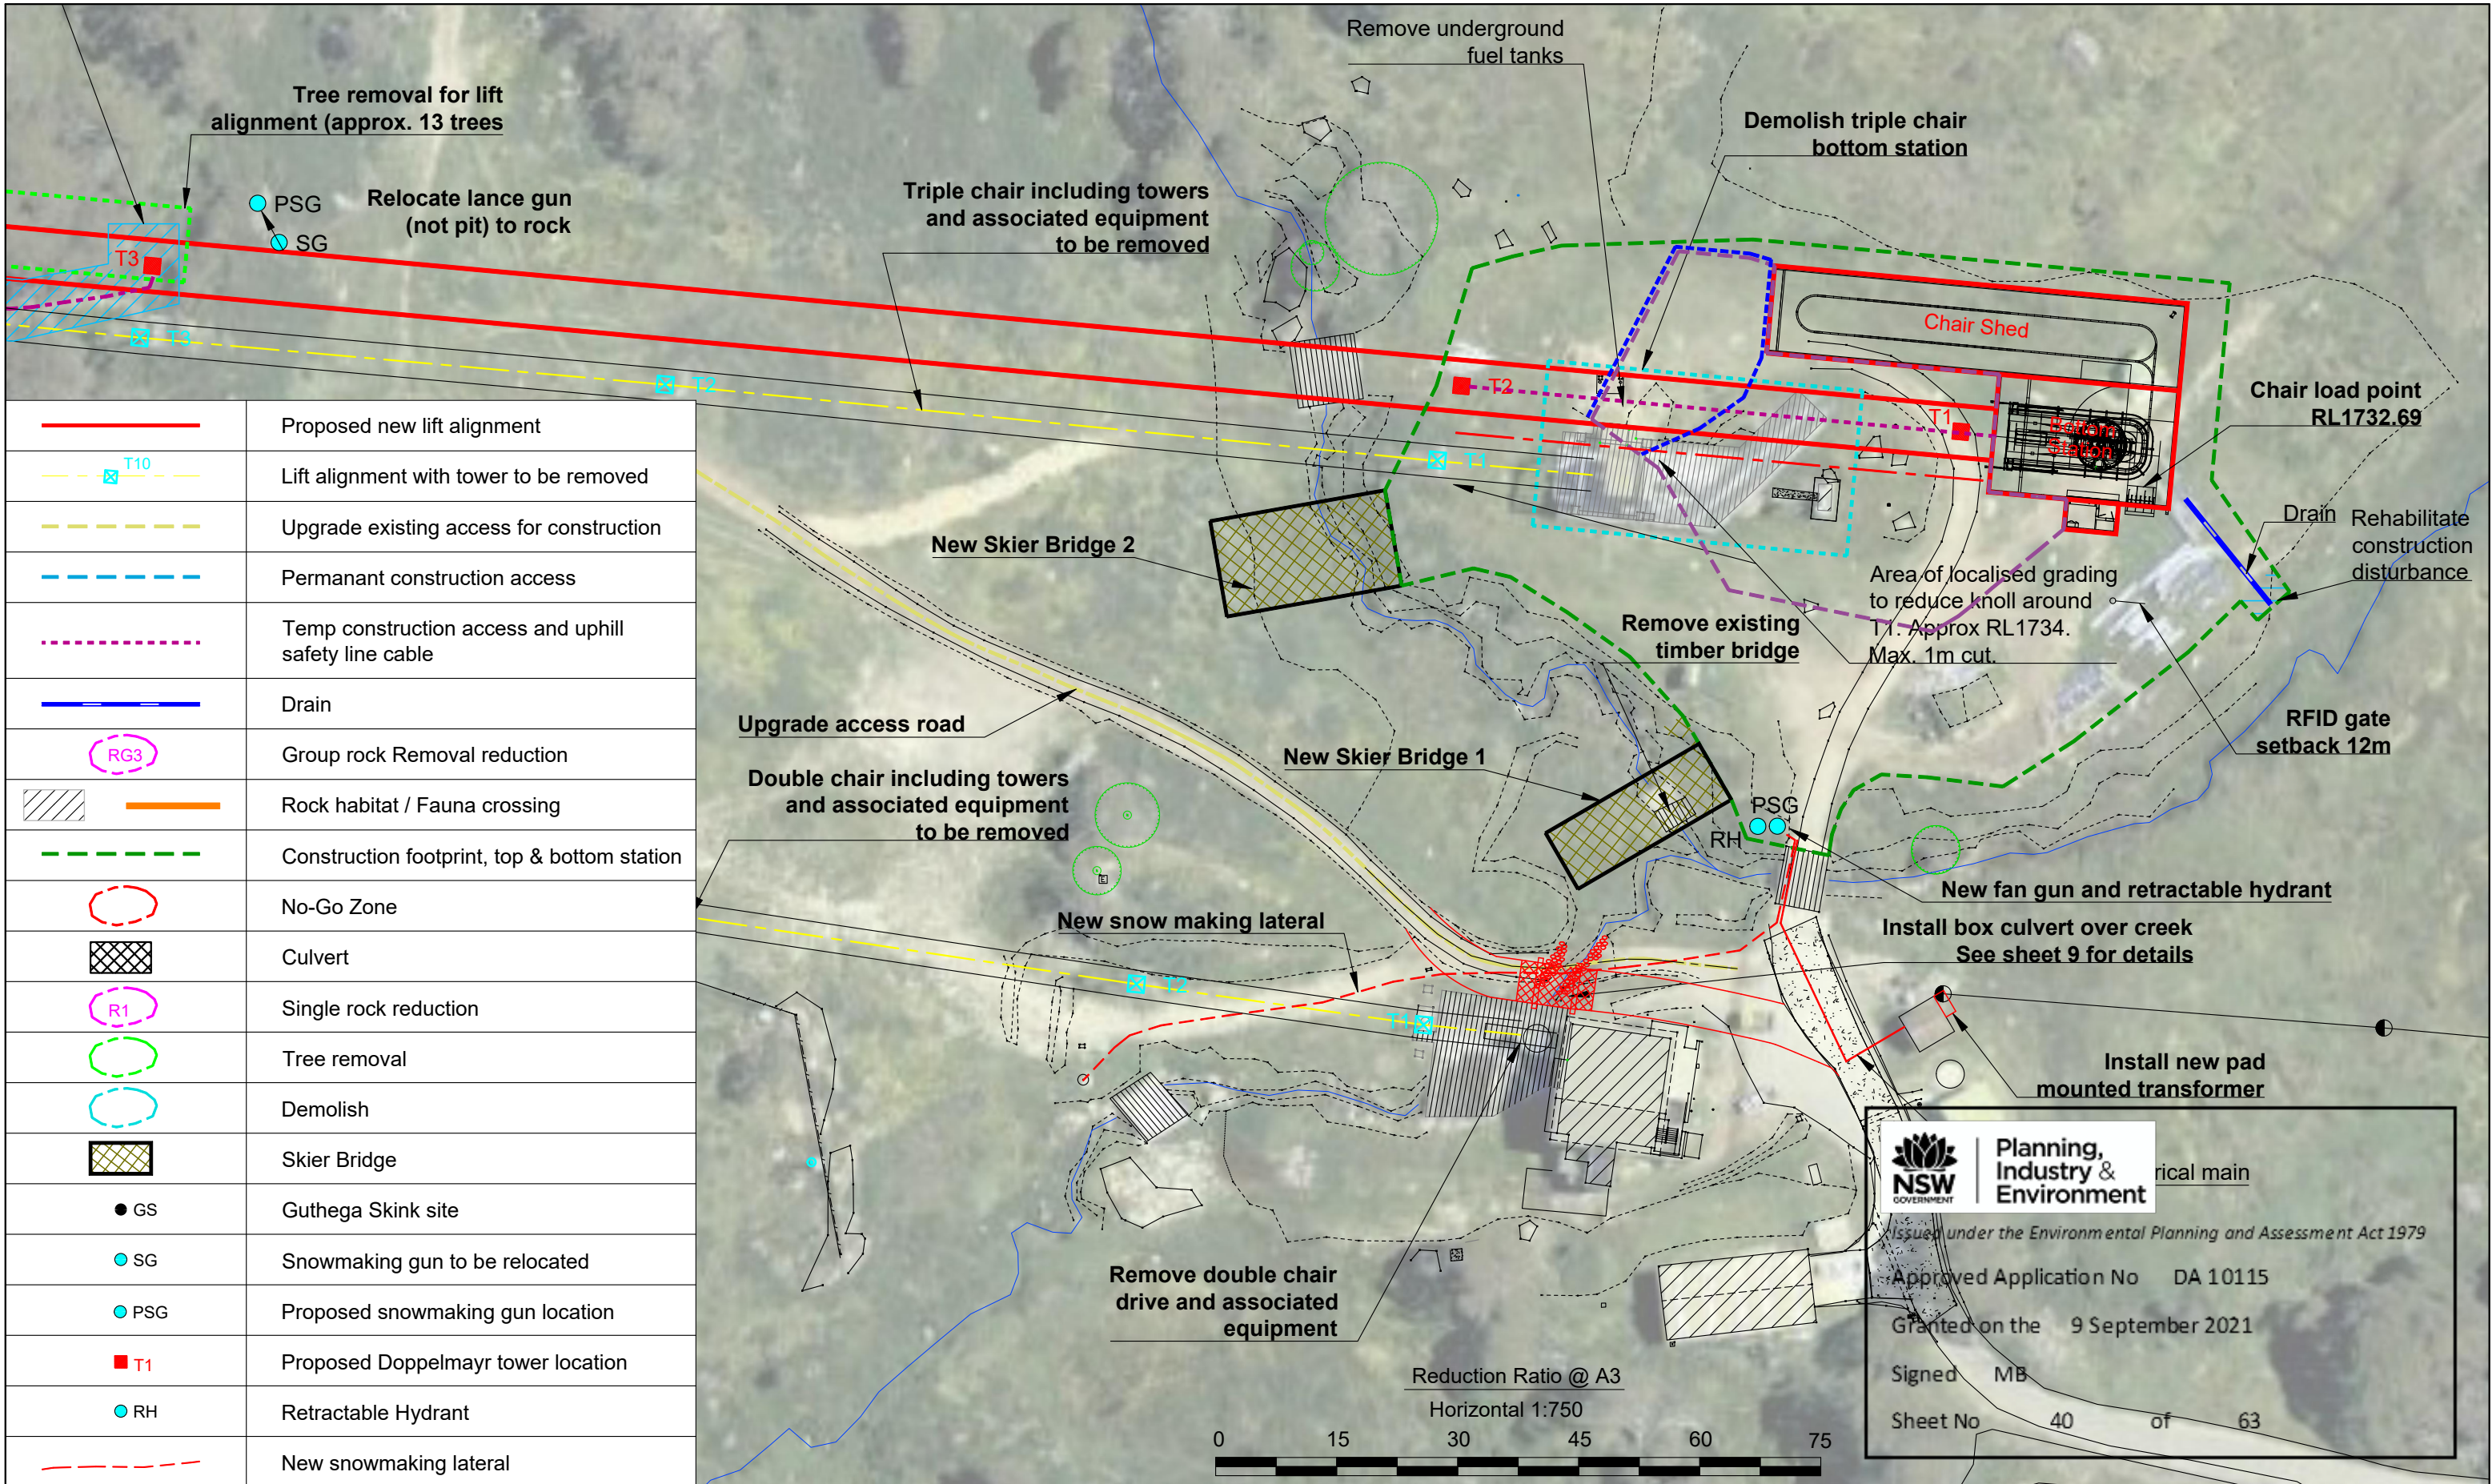




	Proposed new lift alignment		No-Go Zone
	Lift alignment with tower to be removed		Culvert
	Upgrade existing access for construction		Single rock reduction
	Permanant construction access		Tree removal
	Temp construction access and uphill safety line cable		Demolish
	Drain		Skier Bridge
	Group rock Removal reduction		Guthega Skink site
	Rock habitat / Fauna crossing		Snowmaking gun to be relocated
	Construction footprint, top & bottom station		Proposed snowmaking gun location
	New snowmaking lateral		Proposed Doppelmayr tower location
			Retractable Hydrant

An aerial photograph of a coastal area, likely a wetland or park, with a white rectangular box overlaid in the upper left corner. The box contains the NSW Government logo and the text 'Planning, Industry & Environment'. Below the box, there is a line of text: 'Issued under the Environmental Planning and Assessment Act 1979'. Further down, there is a line of text: 'Approved Application No DA 10115'. Below that, there is a line of text: 'Granted on the 9 September 2021'. Below that, there is a line of text: 'Signed MB'. At the bottom, there is a line of text: 'Sheet No 41 of 63'. A dashed yellow line runs diagonally across the map, and a solid black line runs horizontally across the map.

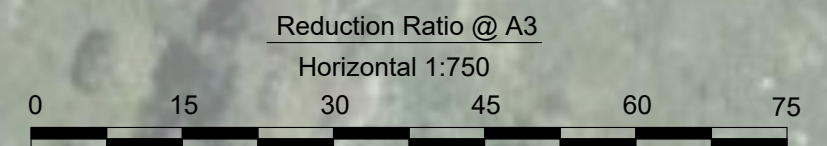

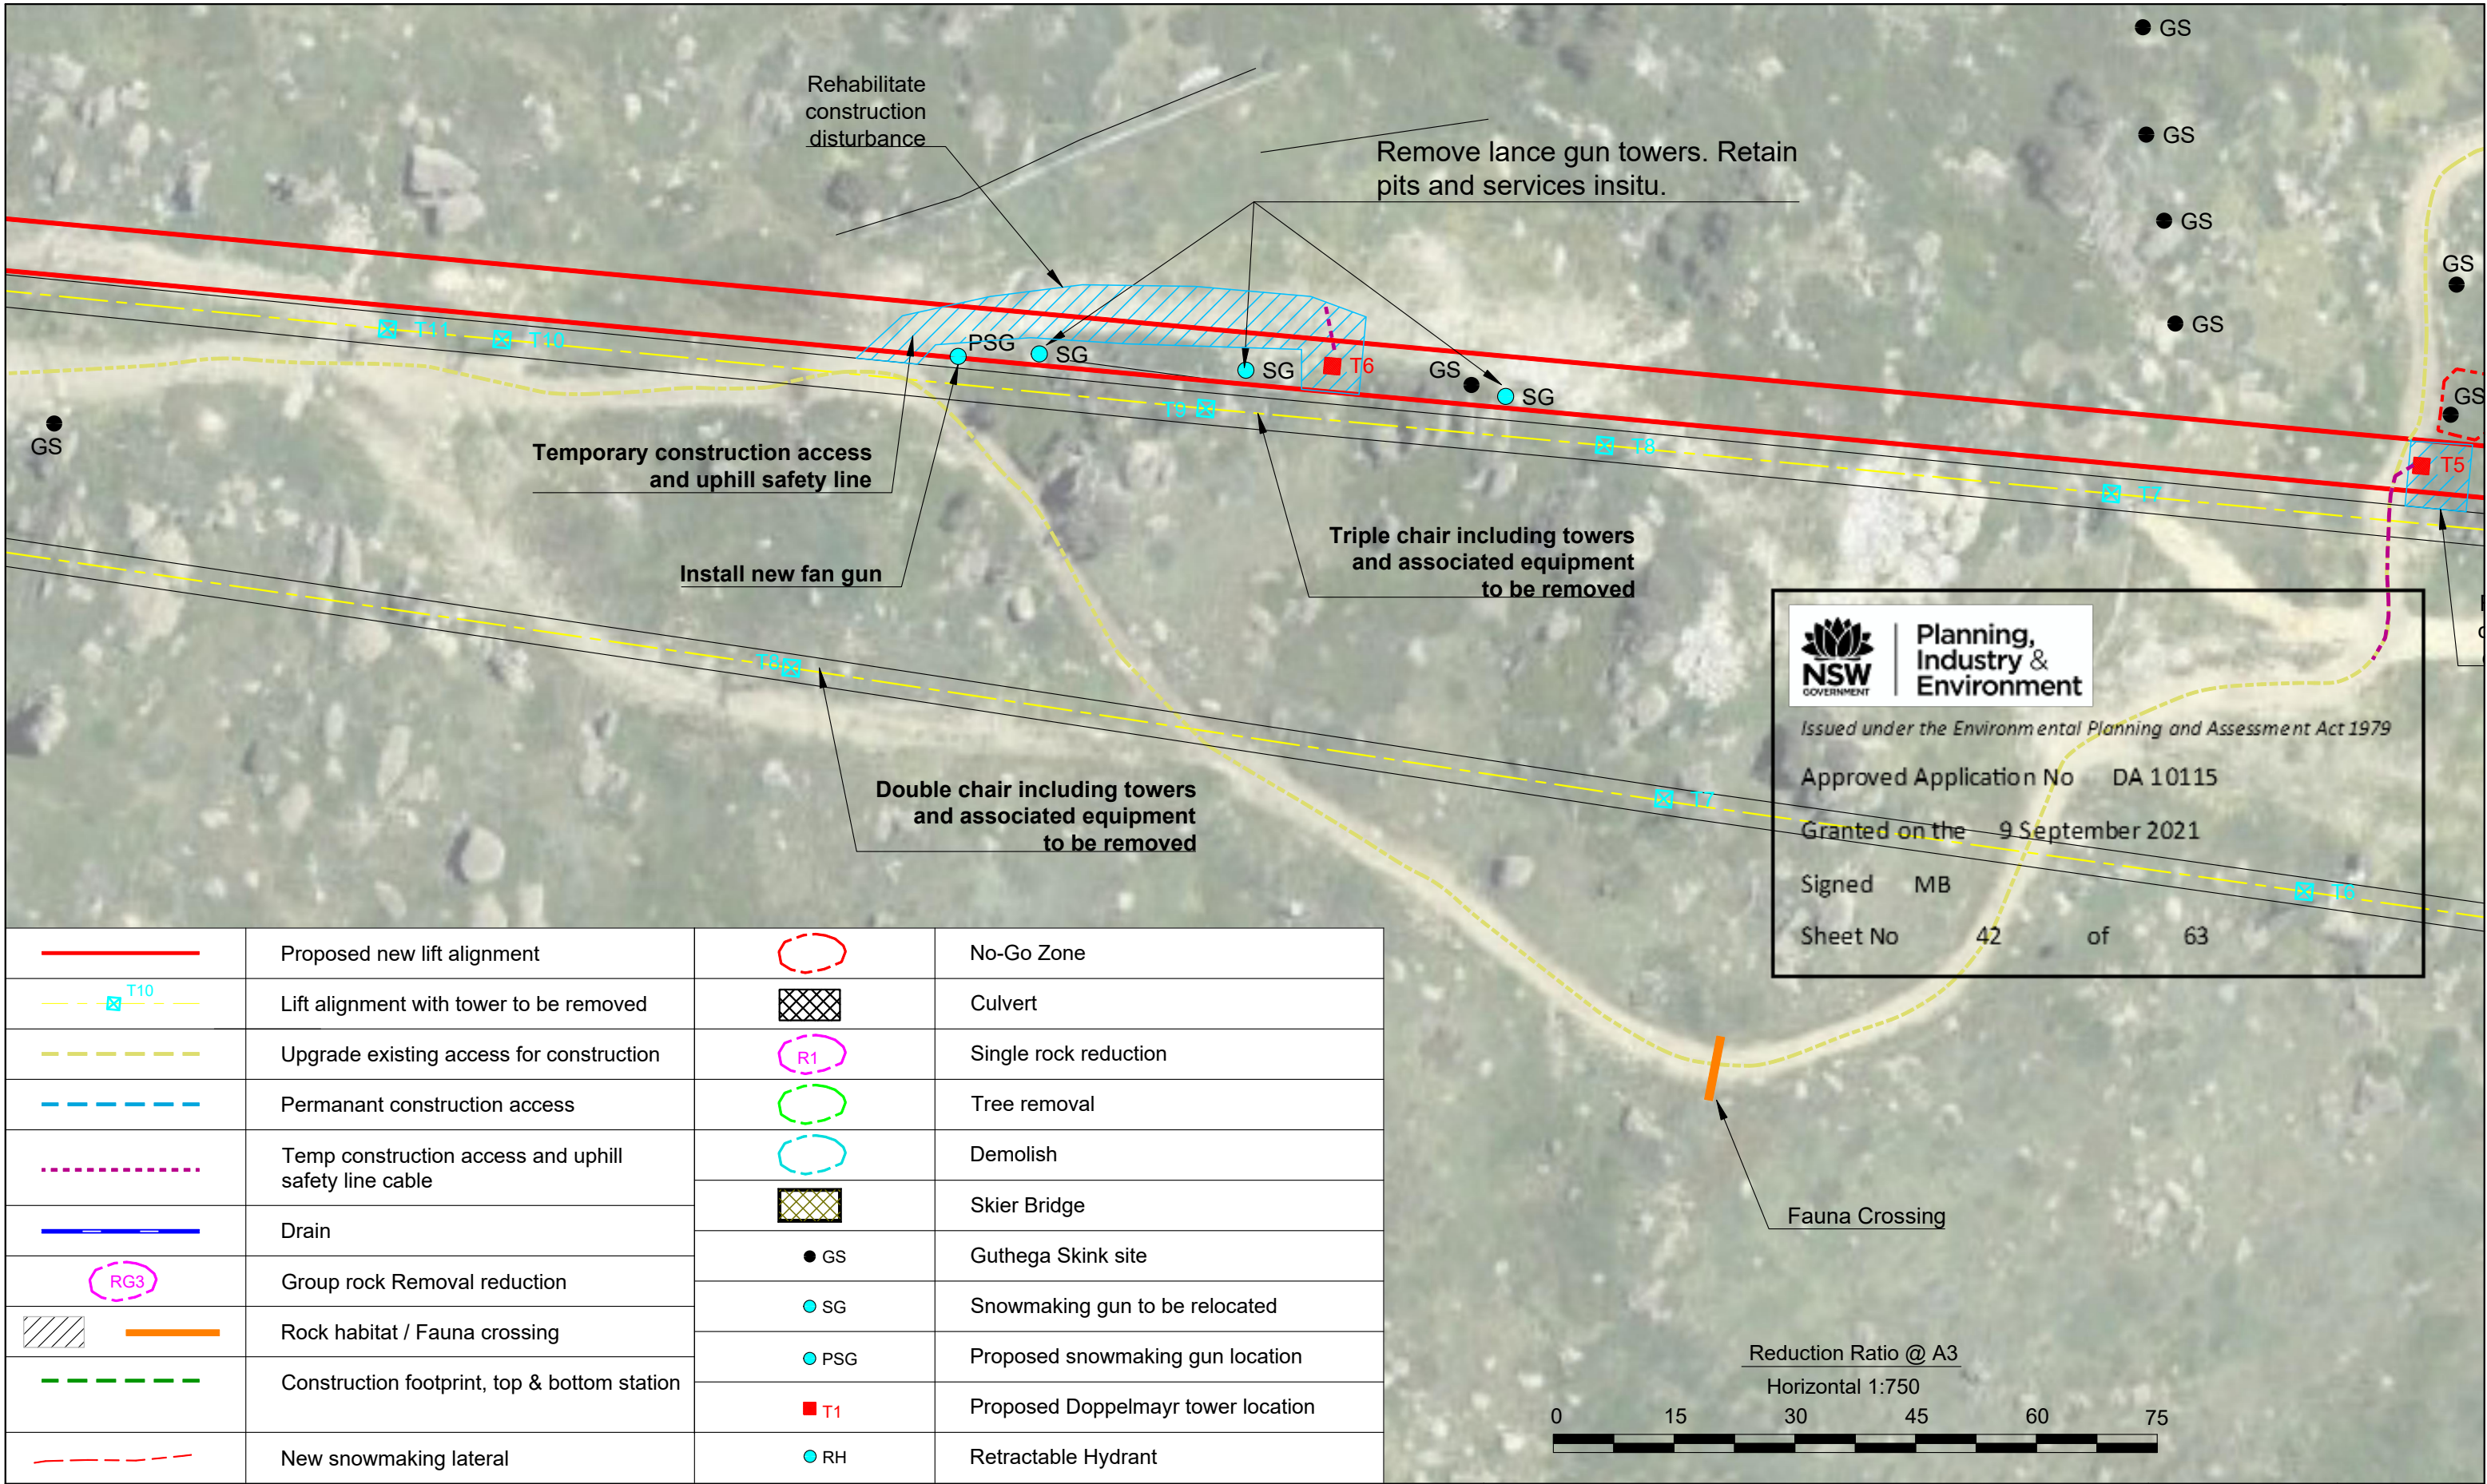

	Proposed new lift alignment		No-Go Zone
	Lift alignment with tower to be removed		Culvert
	Upgrade existing access for construction		Single rock reduction
	Permanant construction access		Tree removal
	Temp construction access and uphill safety line cable		Demolish
	Drain		Skier Bridge
	Group rock Removal reduction		Guthega Skink site
	Rock habitat / Fauna crossing		Snowmaking gun to be relocated
	Construction footprint, top & bottom station		Proposed snowmaking gun location
	New snowmaking lateral		Proposed Doppelmayr tower location
			Retractable Hydrant

Planning, Industry & Environment


Issued under the Environmental Planning and Assessment Act 1979

Approved Application No DA 10115

Granted on the 9 September 2021

Signed MB

Sheet No 42 of 63

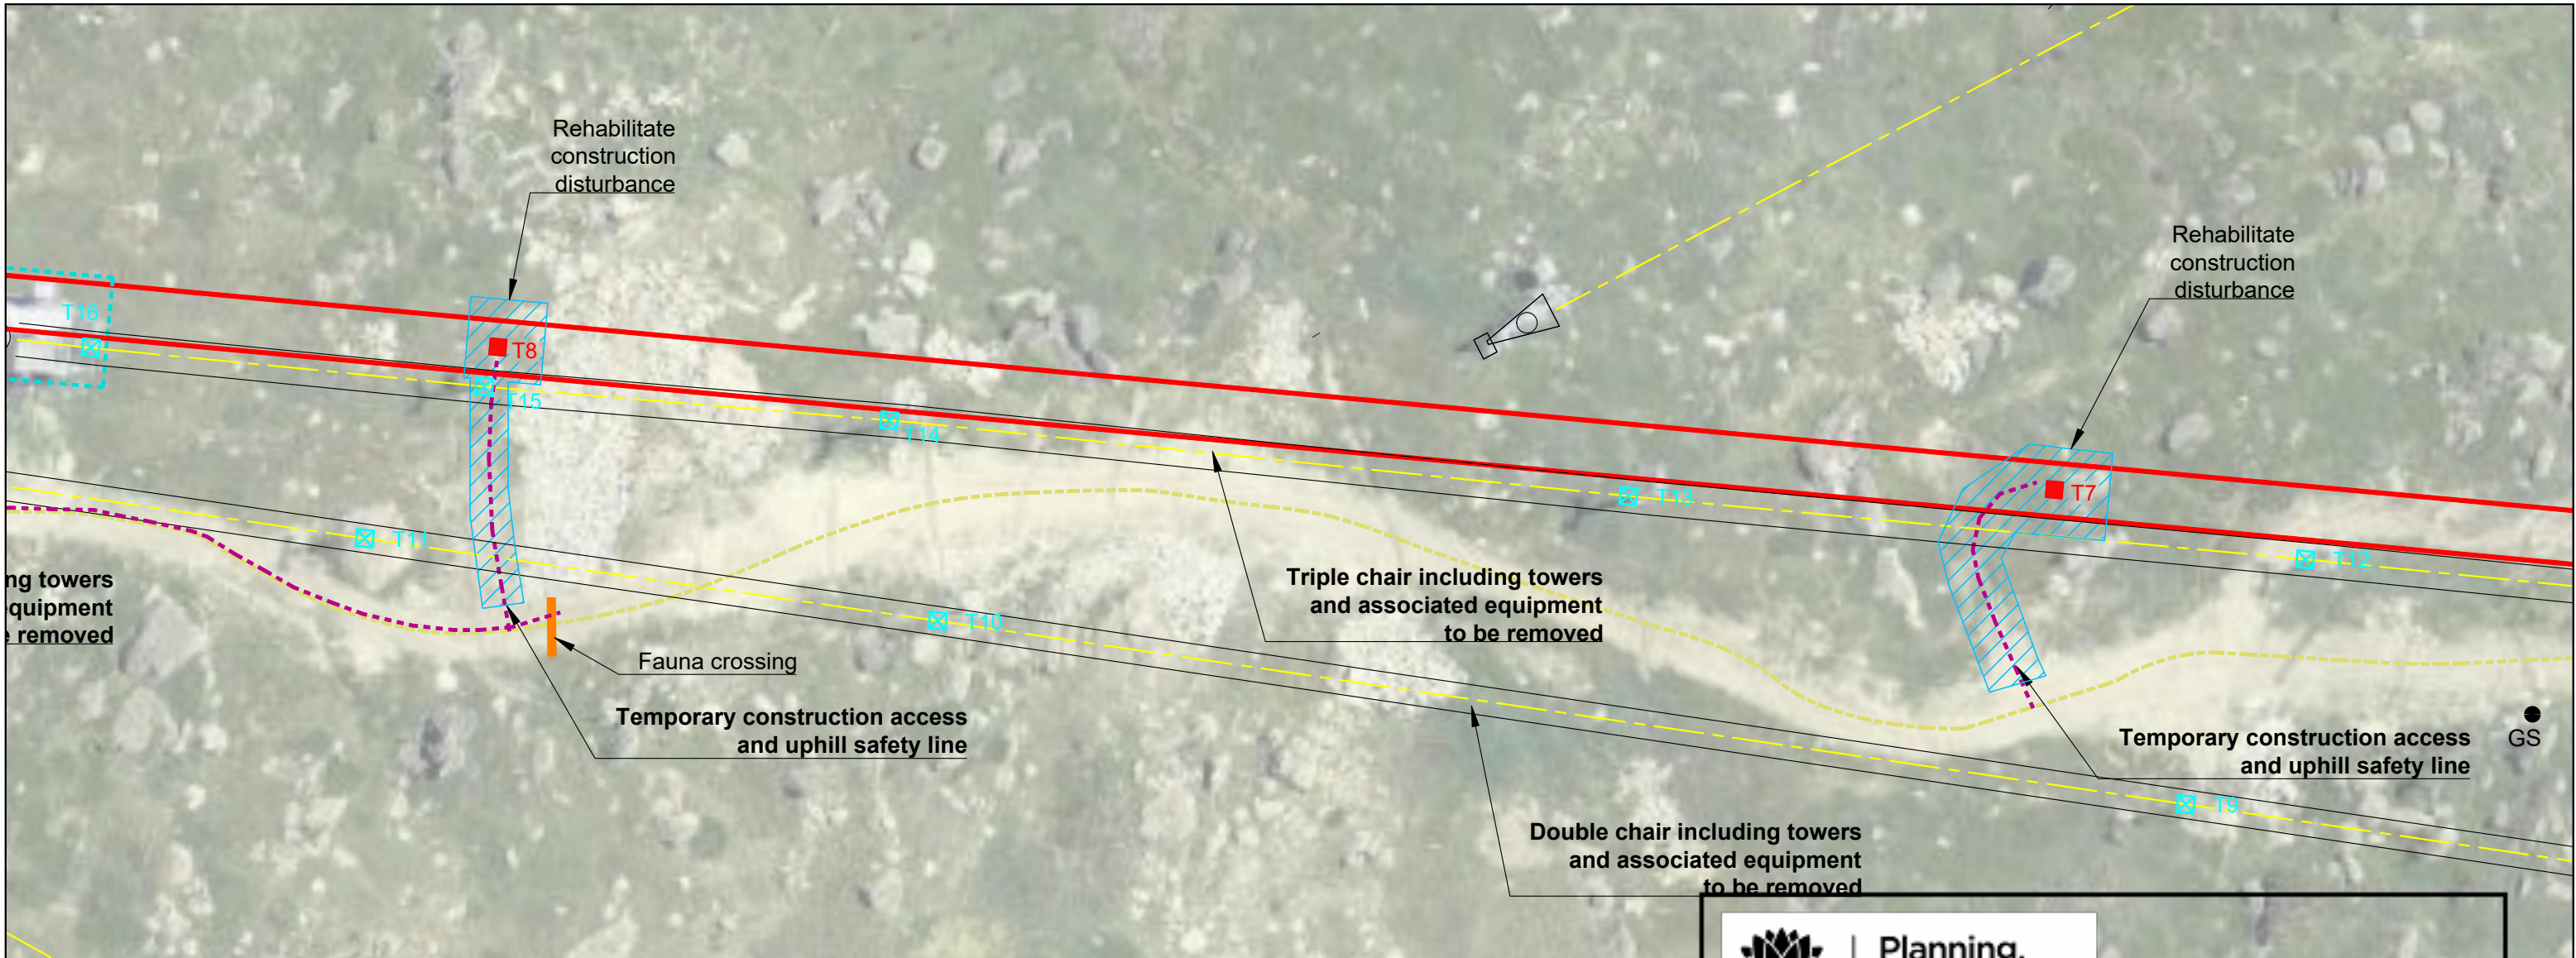

	Proposed new lift alignment		No-Go Zone
	Lift alignment with tower to be removed		Culvert
	Upgrade existing access for construction		Single rock reduction
	Permanant construction access		Tree removal
	Temp construction access and uphill safety line cable		Demolish
	Drain		Skier Bridge
	Group rock Removal reduction		Guthega Skink site
	Rock habitat / Fauna crossing		Snowmaking gun to be relocated
	Construction footprint, top & bottom station		Proposed snowmaking gun location
	New snowmaking lateral		Proposed Doppelmayr tower location
			Retractable Hydrant



Planning,
Industry &
Environment


Issued under the Environmental Planning and Assessment Act 1979


Approved Application No DA 10115

Granted on the 9 September 2021

Signed MB

Sheet No 43 of 63

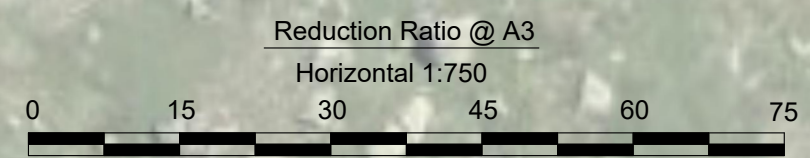


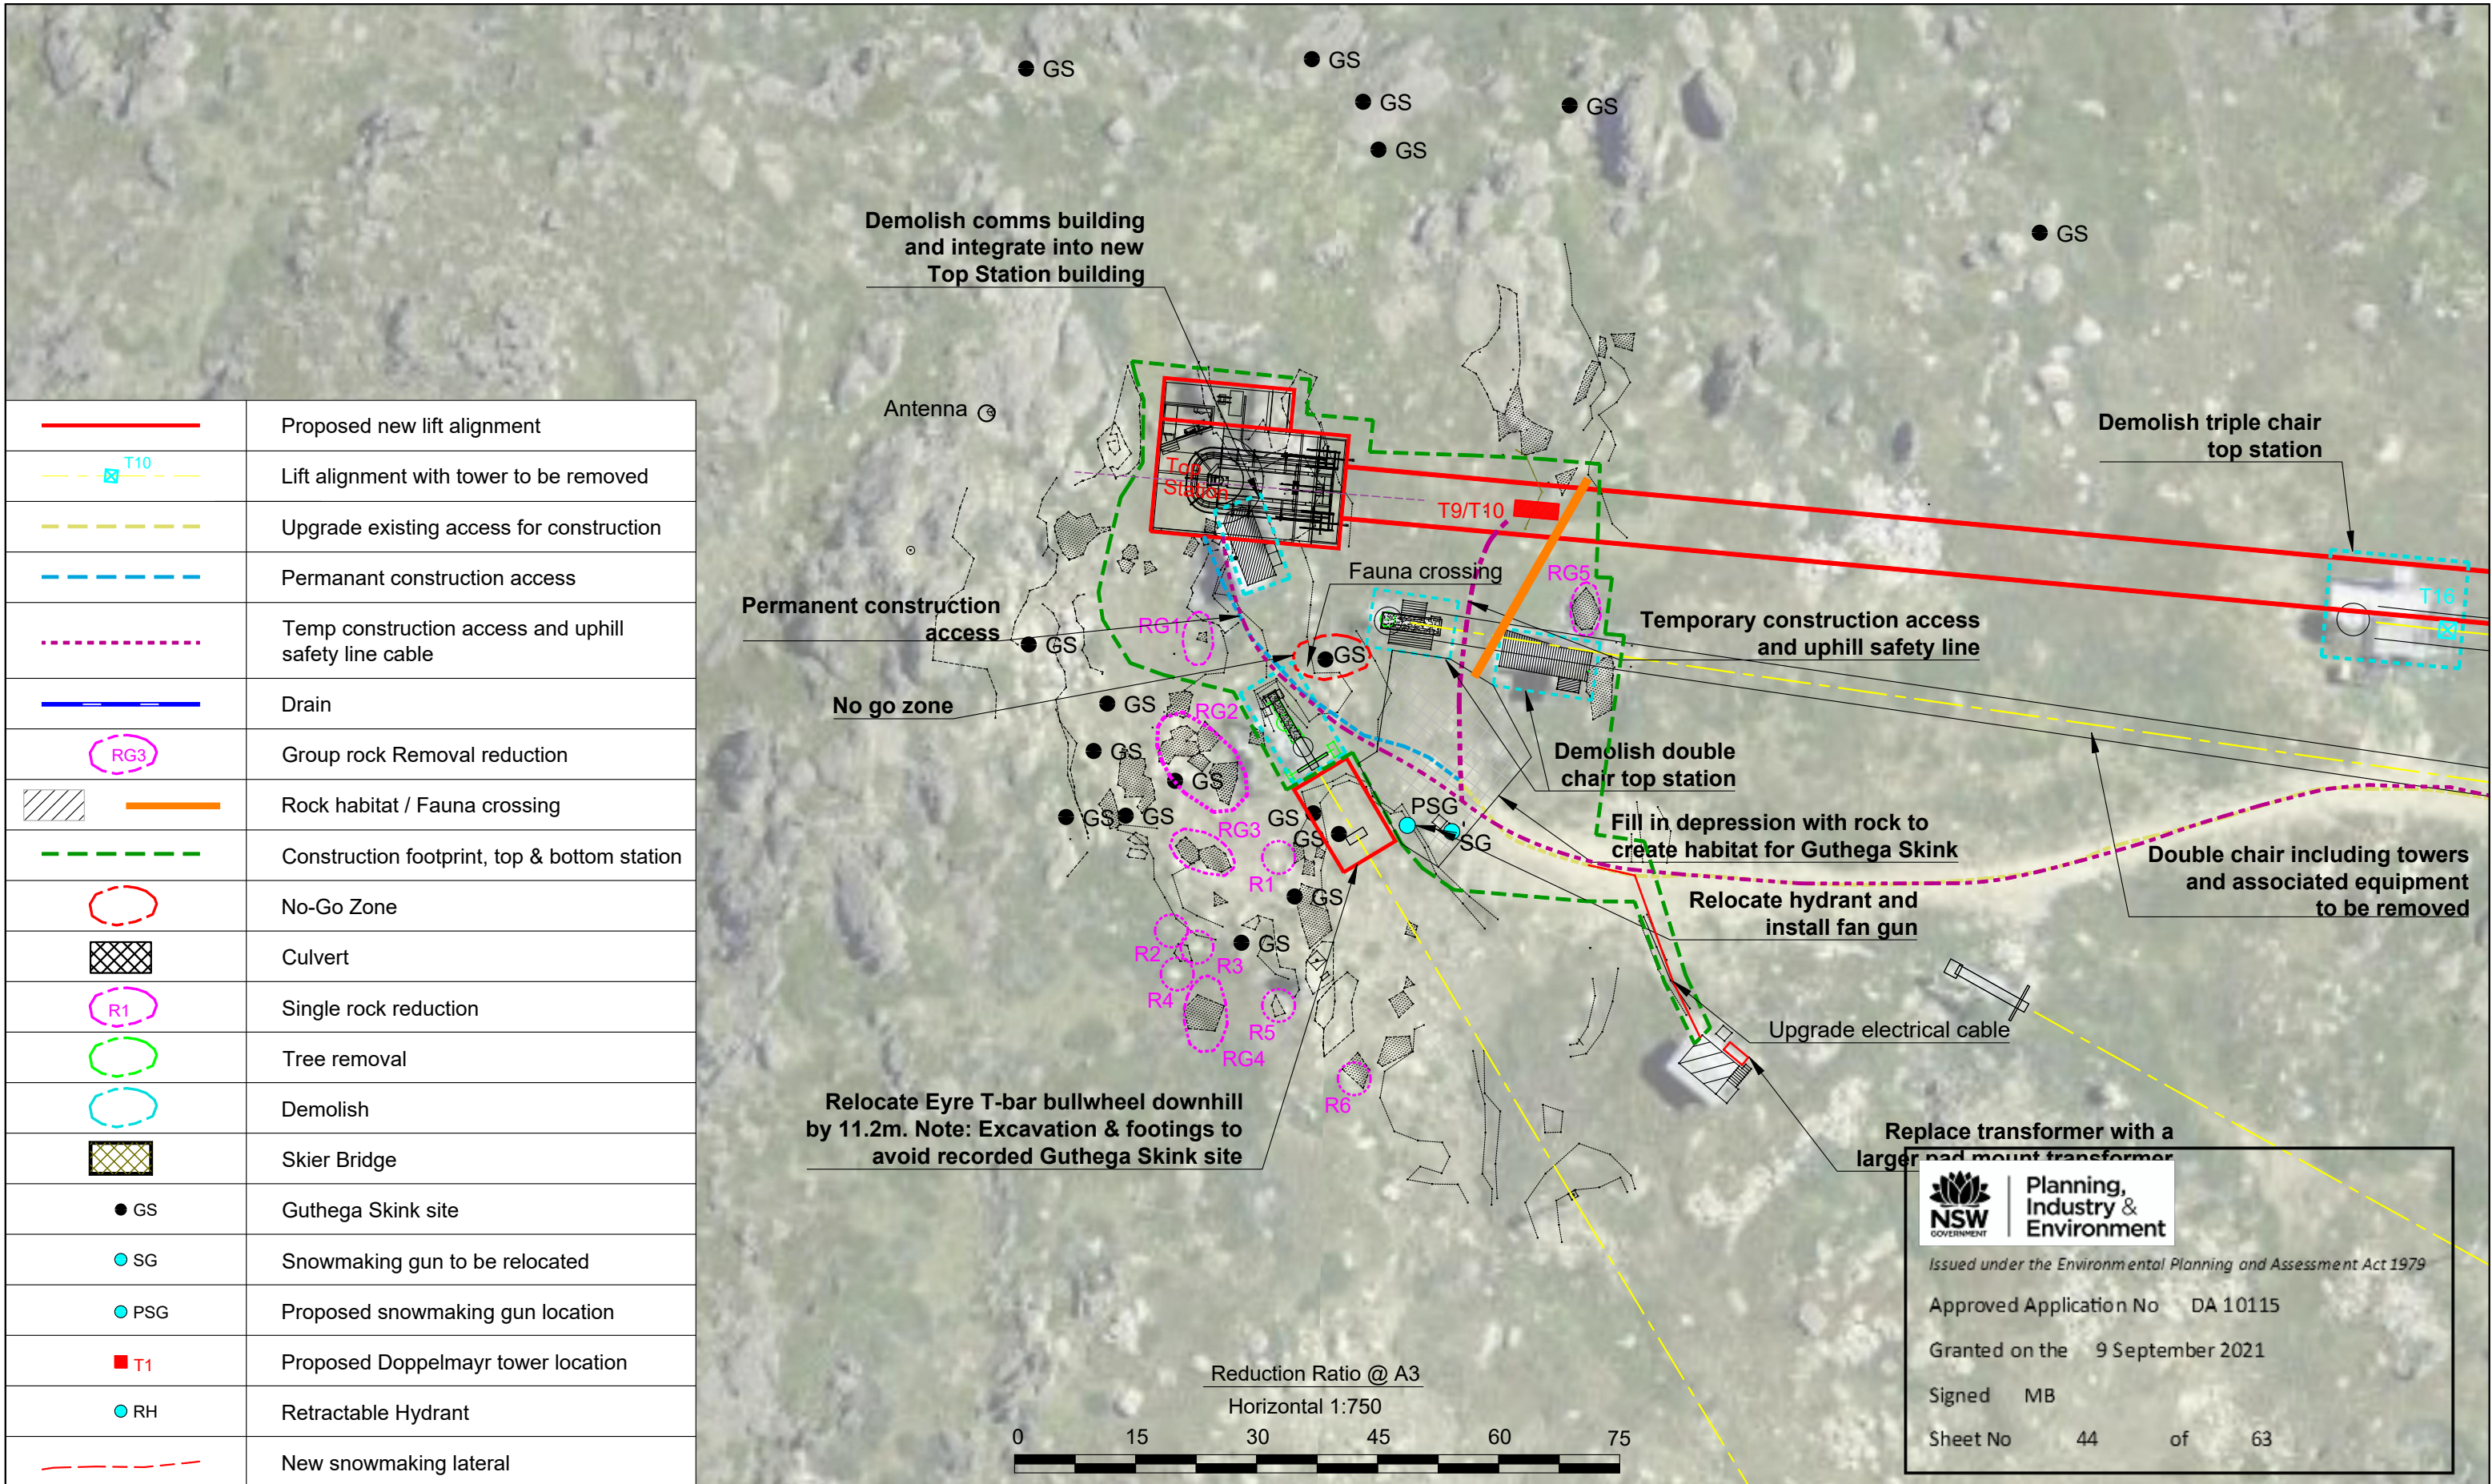

CLM CIVIL Engineering
40 Zanthus Drive
BROULEE NSW 2537
PH: 0427 886 623



JOB NAME:	Mount Perisher Chairlift Project	ISSUE:	DA
LOCATION:	Mount Perisher, Kosciuszko Road Perisher Valley NSW 2624	DATE:	27/05/2020
DESCRIPTION:	New 6 seater detachable chairlift	JOB NUMBER	SHEET
DRAWING:	DA Plans - Top Station	T-106 (B)	6 of 11

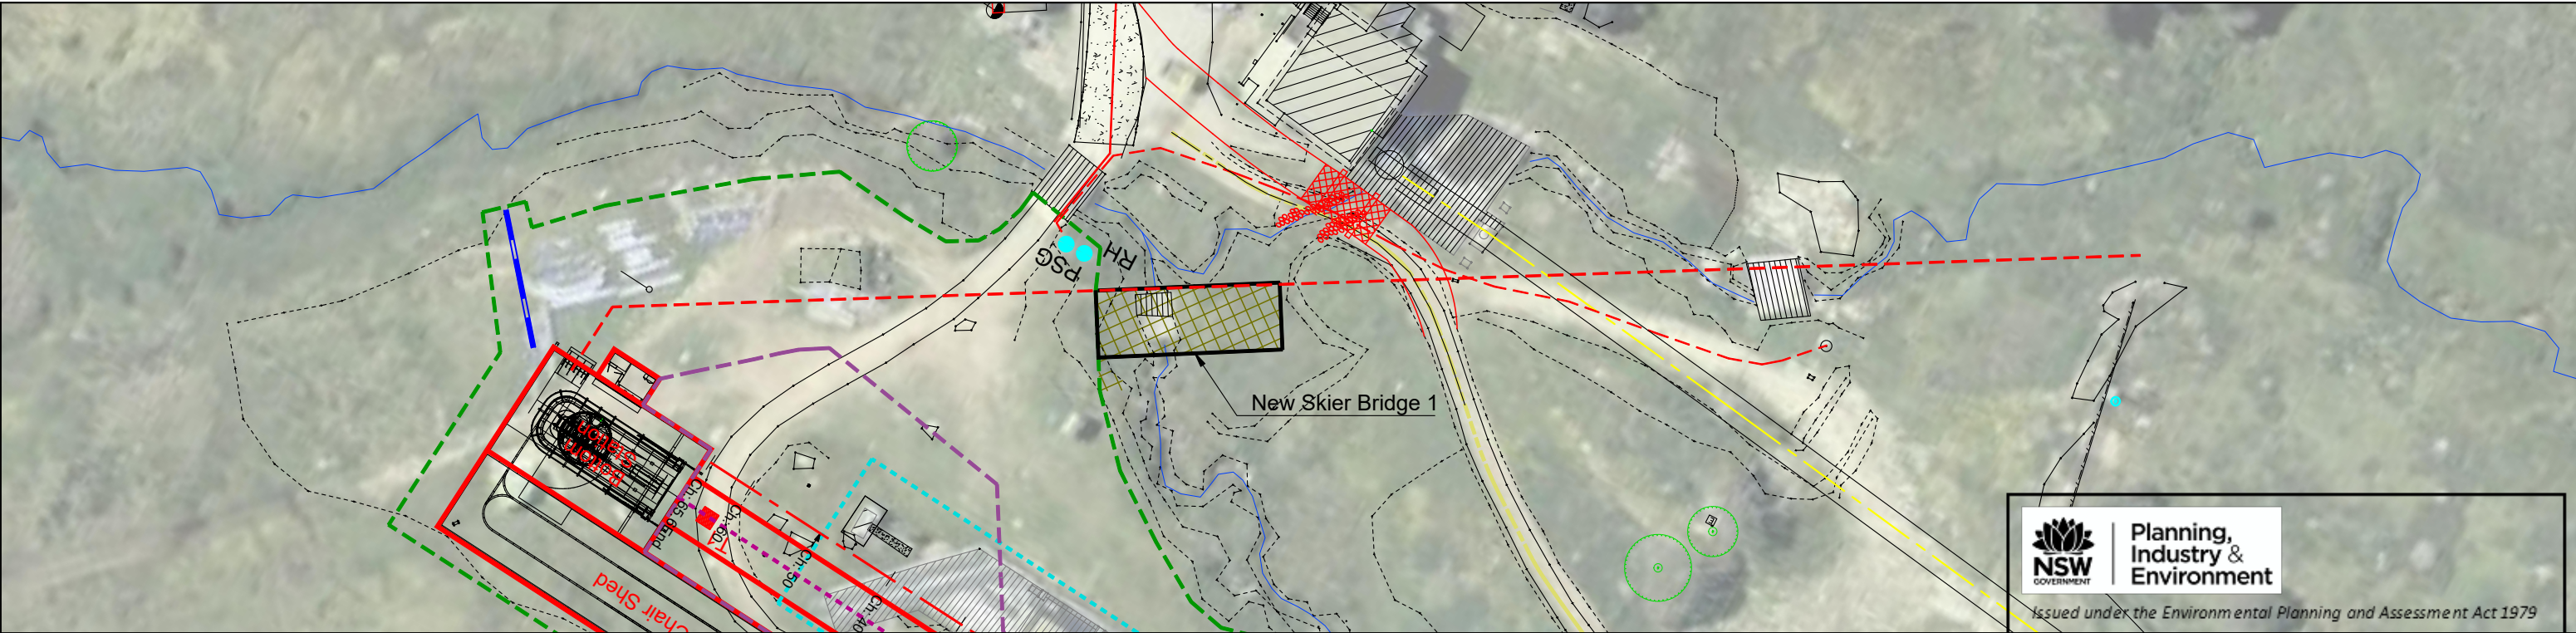



Planning,
Industry &
Environment

Issued under the Environmental Planning and Assessment Act 1979

Approved Application No

DA 10115

Granted on the

9 September 2021

Signed



MB

Sheet No

45


of

63

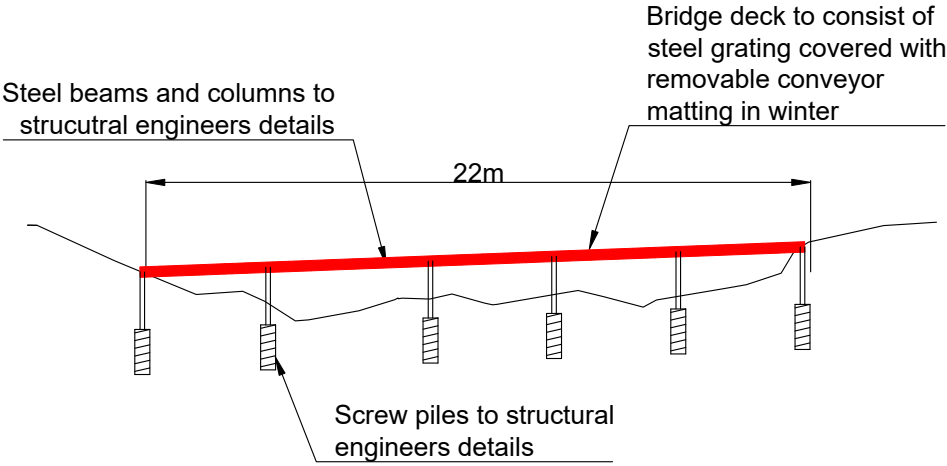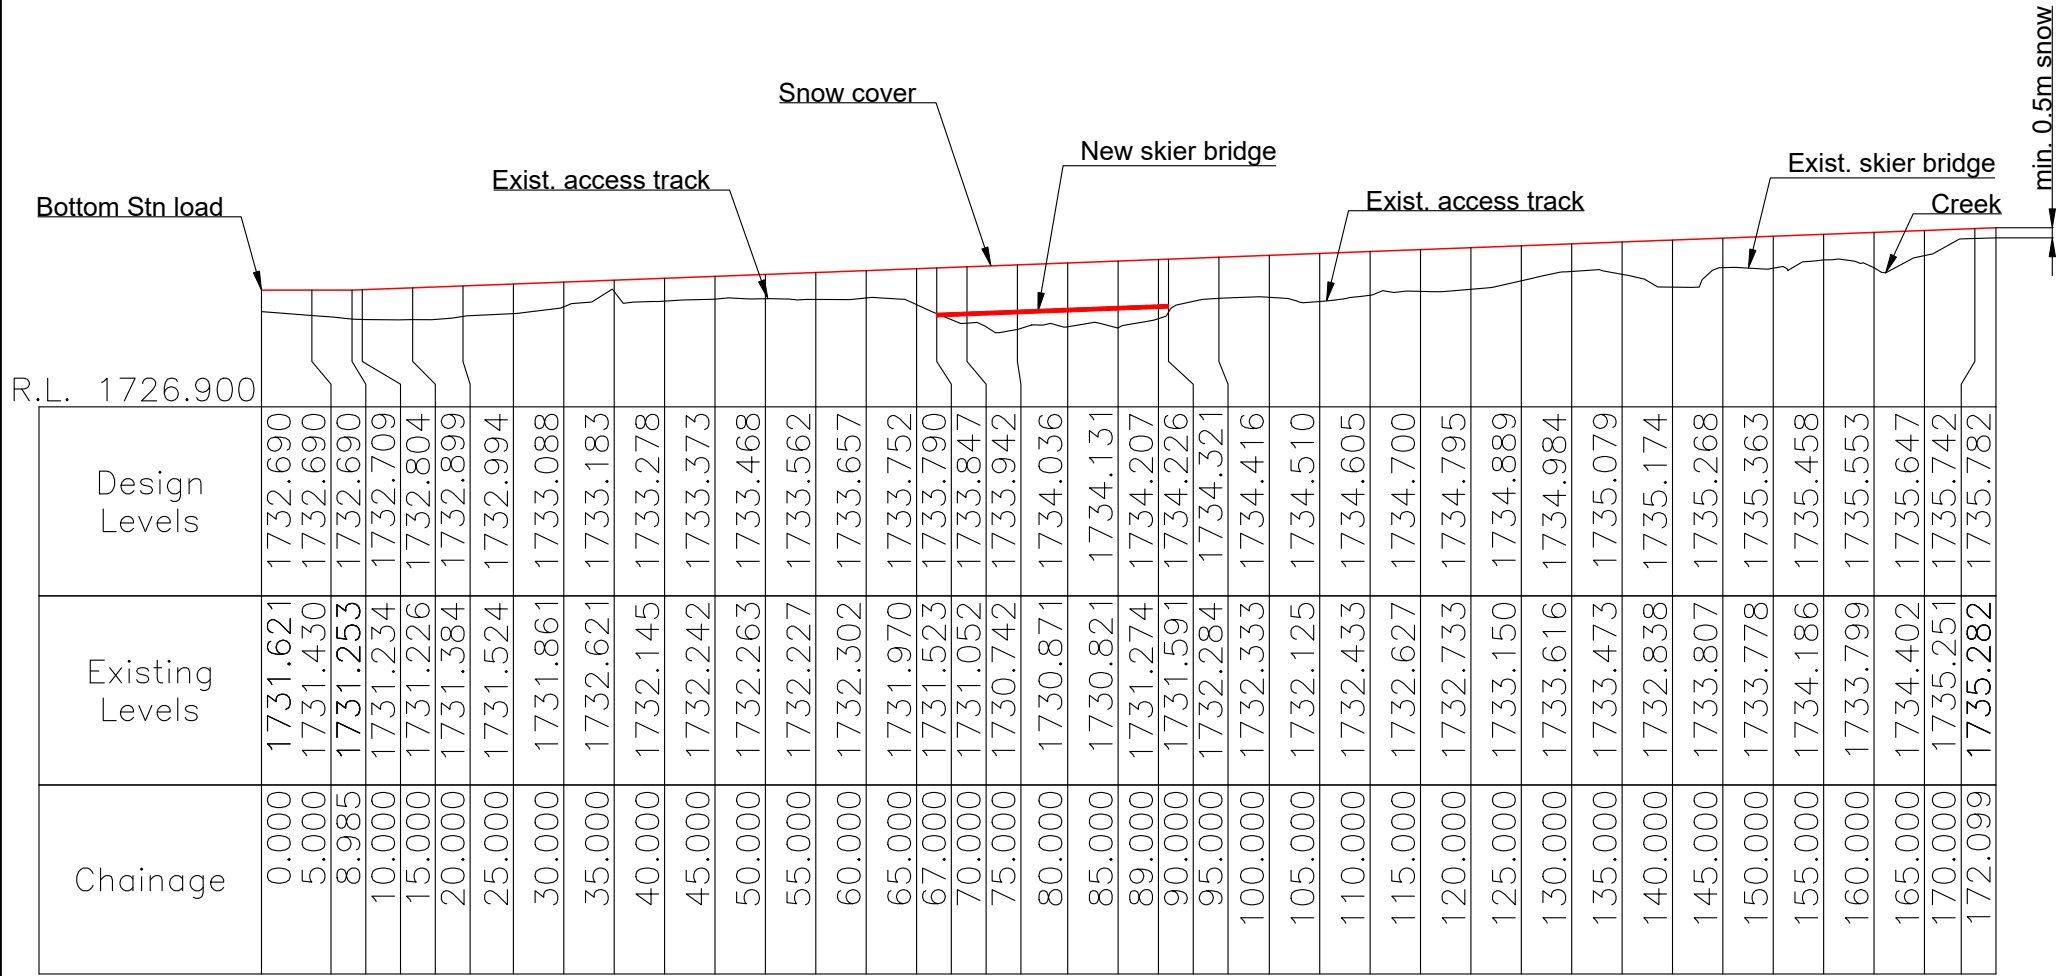

SKIER BRIDGE ONE DETAIL

Note: Construction to commence on northern side with bridge launched to minimise construction footprint

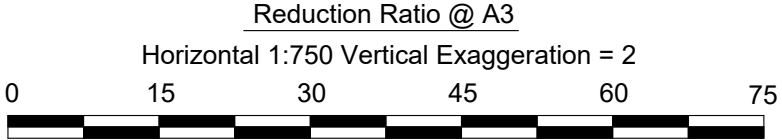



CLM CIVIL Engineering
40 Zanthus Drive
BROULEE NSW 2537
PH: 0427 886 623





JOB NAME:

Mount Perisher Chairlift Project

LOCATION:

Mount Perisher, Kosciuszko Road
Perisher Valley NSW 2624

DESCRIPTION:

New 6 seater detachable chairlift

DRAWING:

DA Plans - Skier Cat Run 1

ISSUE:

DA

DATE:


30/10/2019

JOB NUMBER

T-106

SHEET

7 of 11

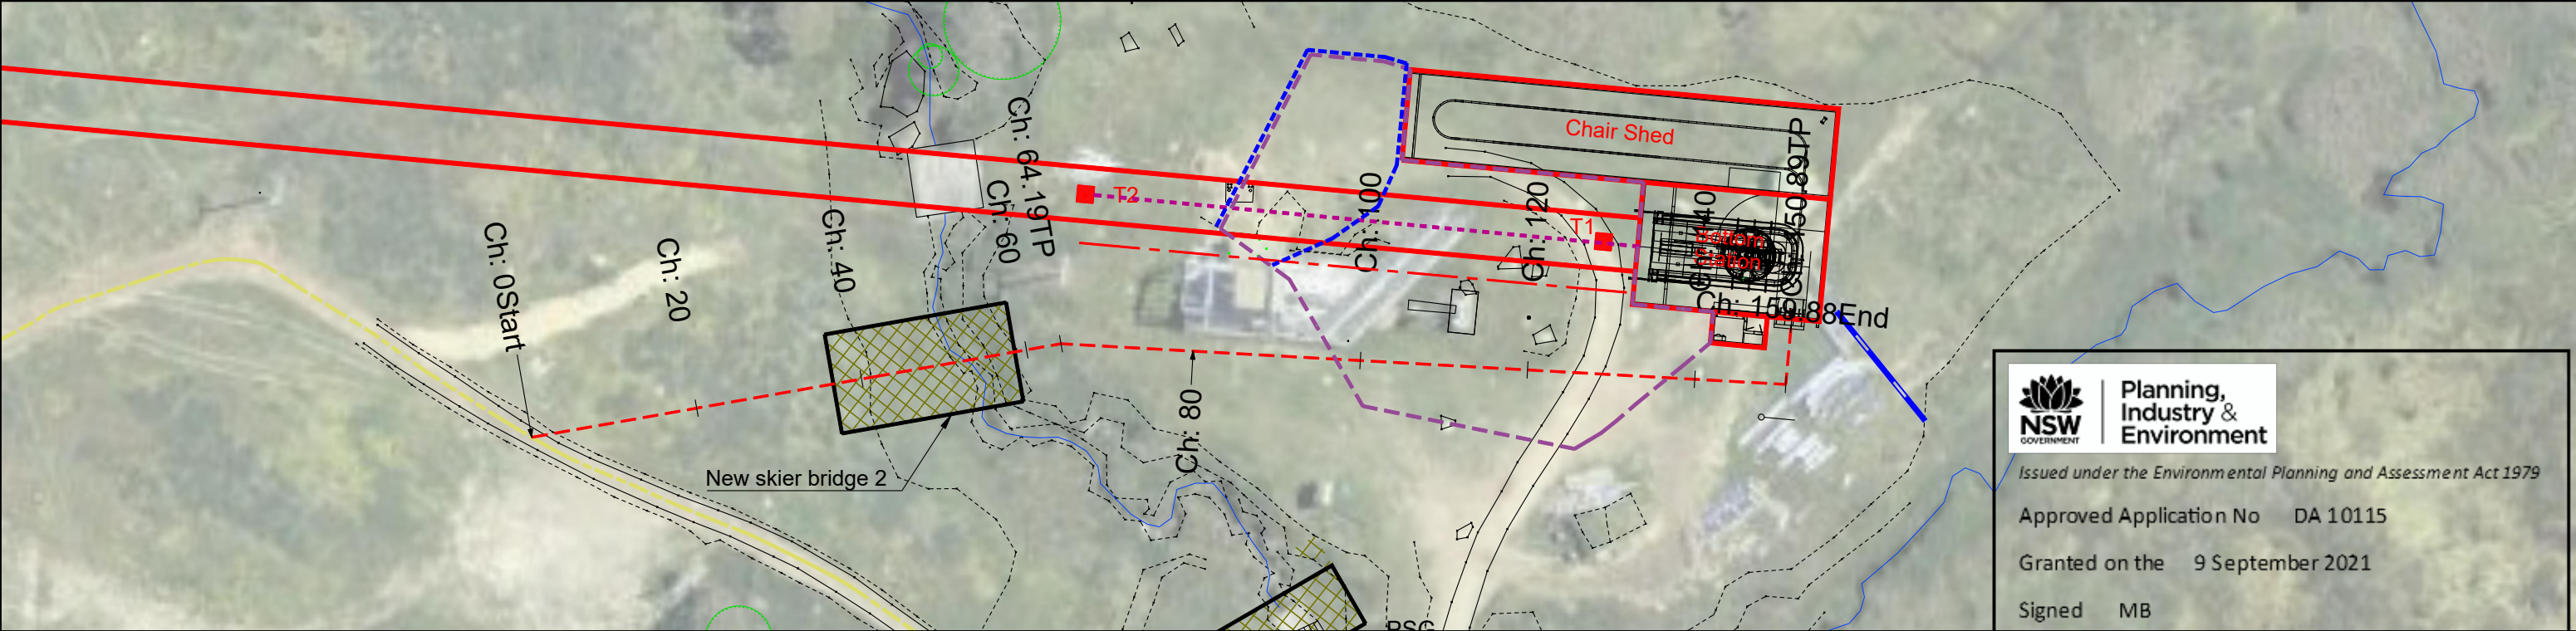

Planning,
Industry &
Environment



Issued under the Environmental Planning and Assessment Act 1979

Approved Application No DA 10115

Granted on the 9 September 2021


Signed MB

Sheet No 46 of 63

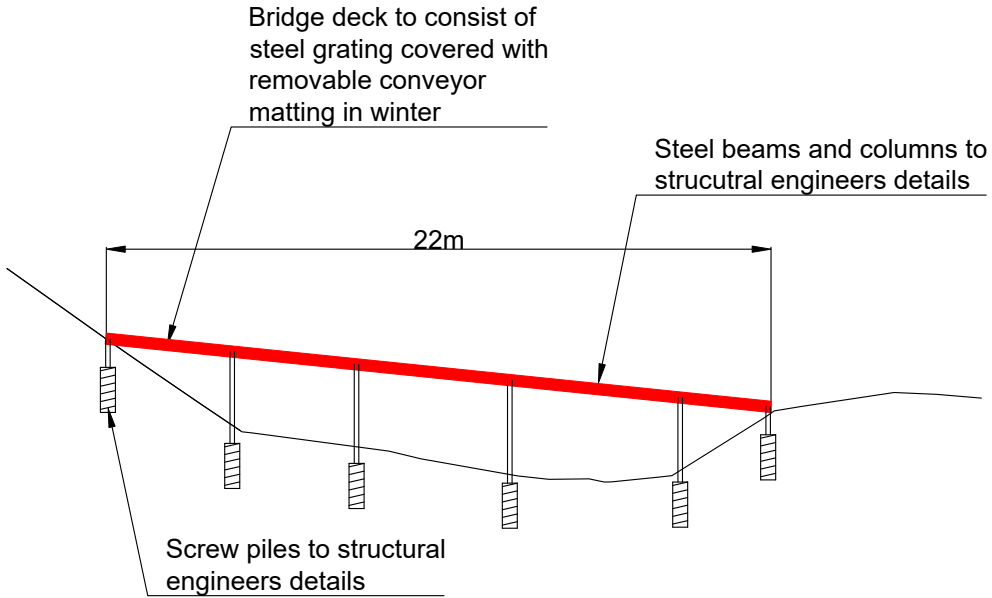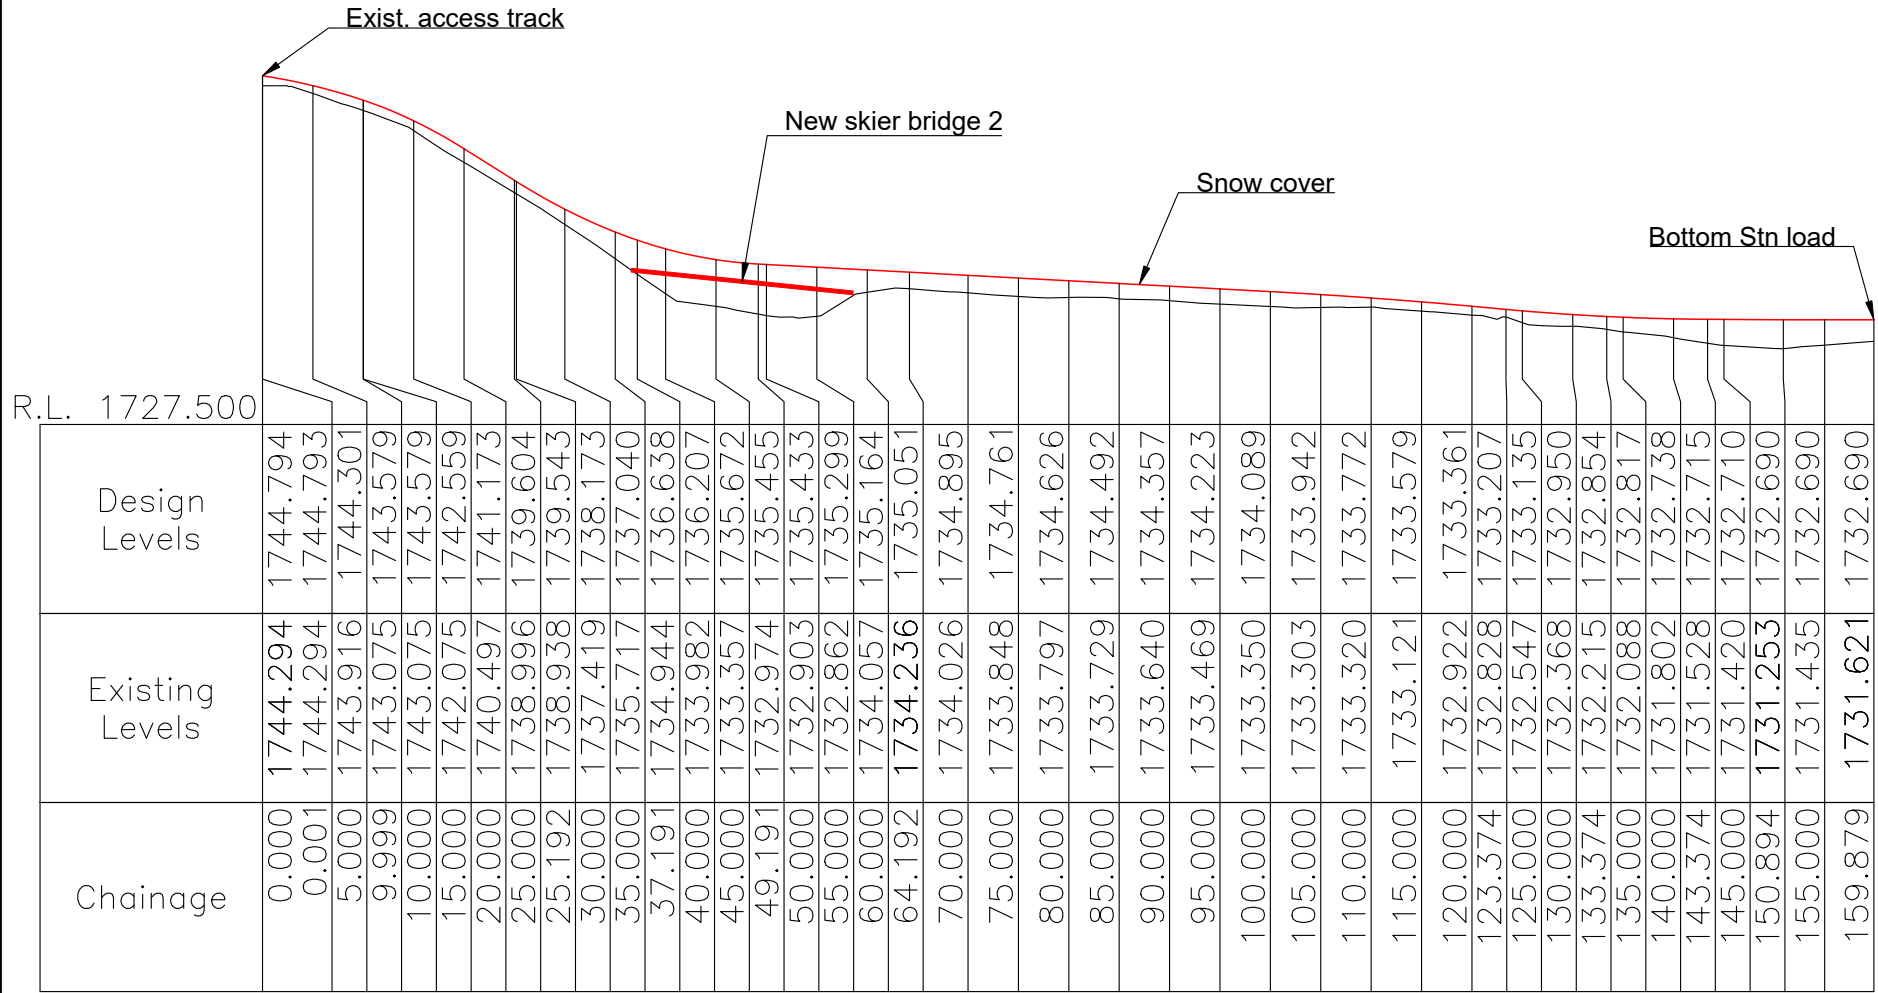

SKIER BRIDGE TWO DETAIL

Note: Construction to commence on eastern side with bridge launched to minimise construction footprint

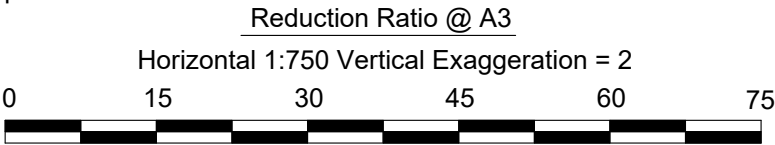

CLM CIVIL Engineering
40 Zanthus Drive
BROULEE NSW 2537
PH: 0427 886 623



JOB NAME: Mount Perisher Chairlift Project
LOCATION: Mount Perisher, Kosciuszko Road
Perisher Valley NSW 2624

DESCRIPTION: New 6 seater detachable chairlift


DRAWING: DA Plans - Skier Cat Run 2

ISSUE: DA



DATE: 30/10/2019

JOB NUMBER SHEET


T-106 8 of 11

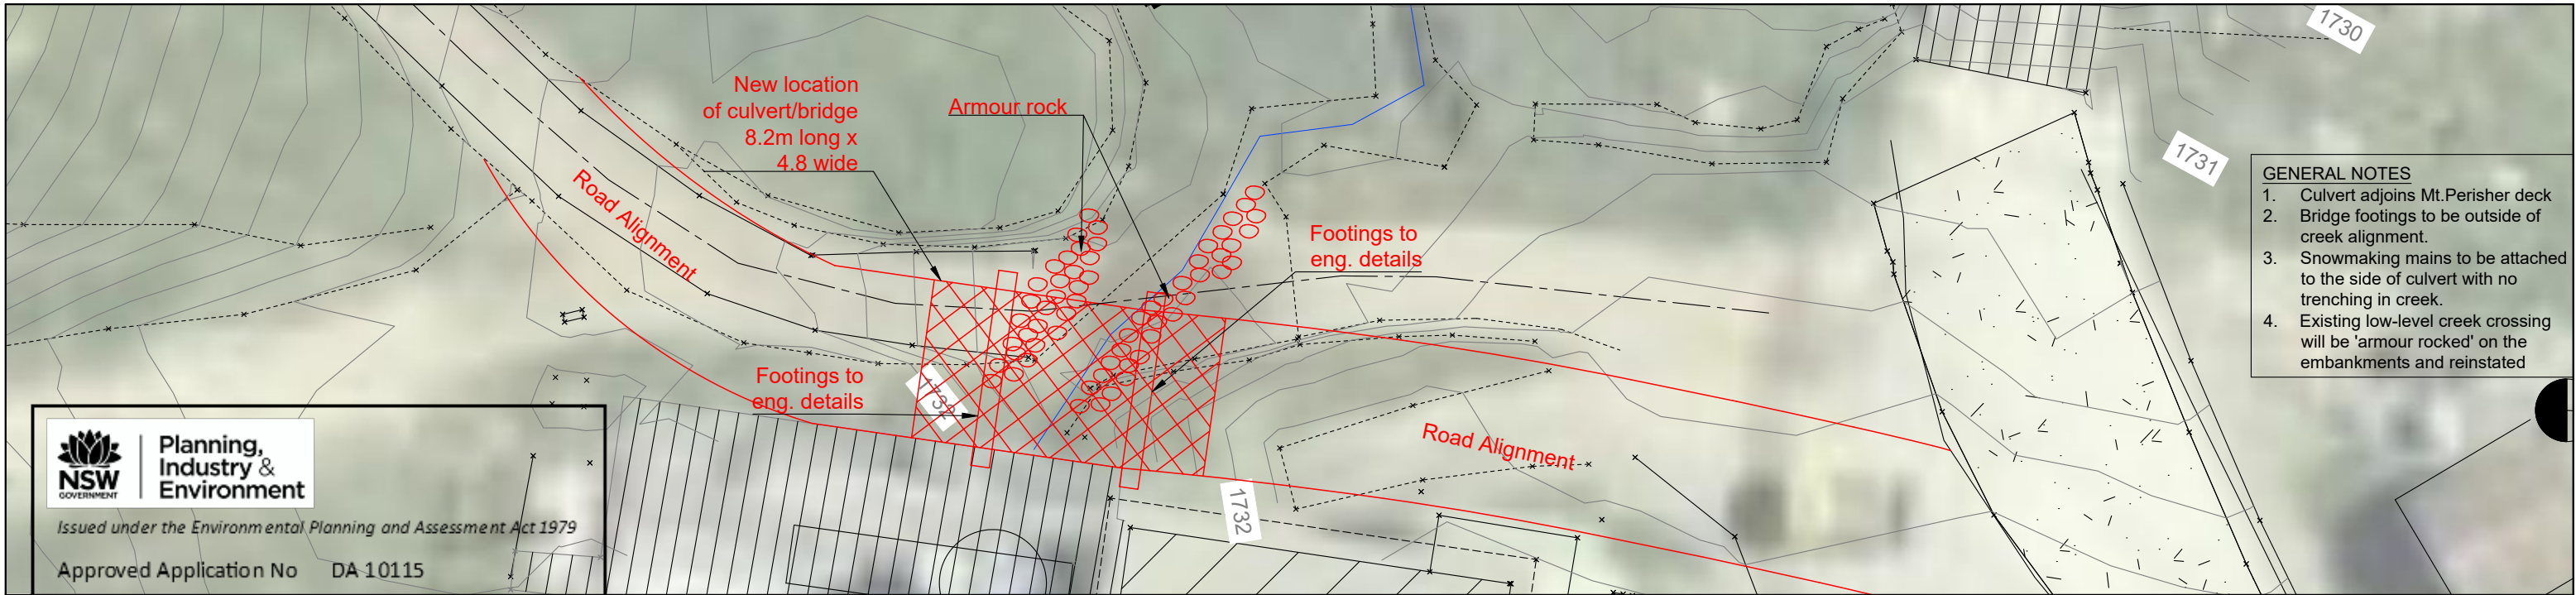


Granted on the 9 September 2021
Signed MB
Sheet No 47 of 63

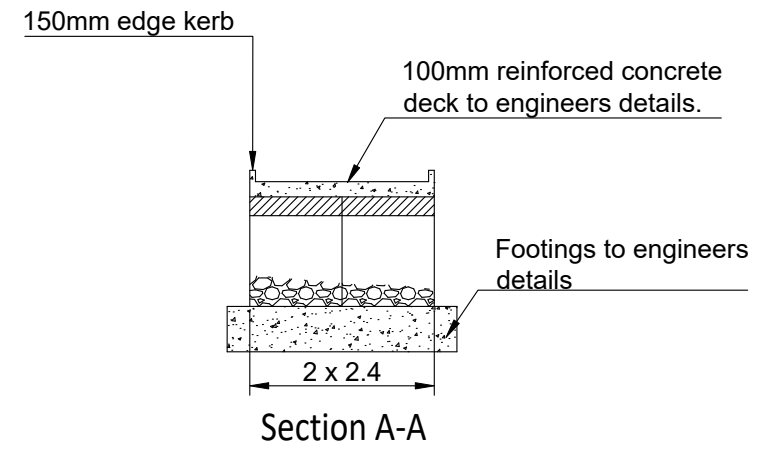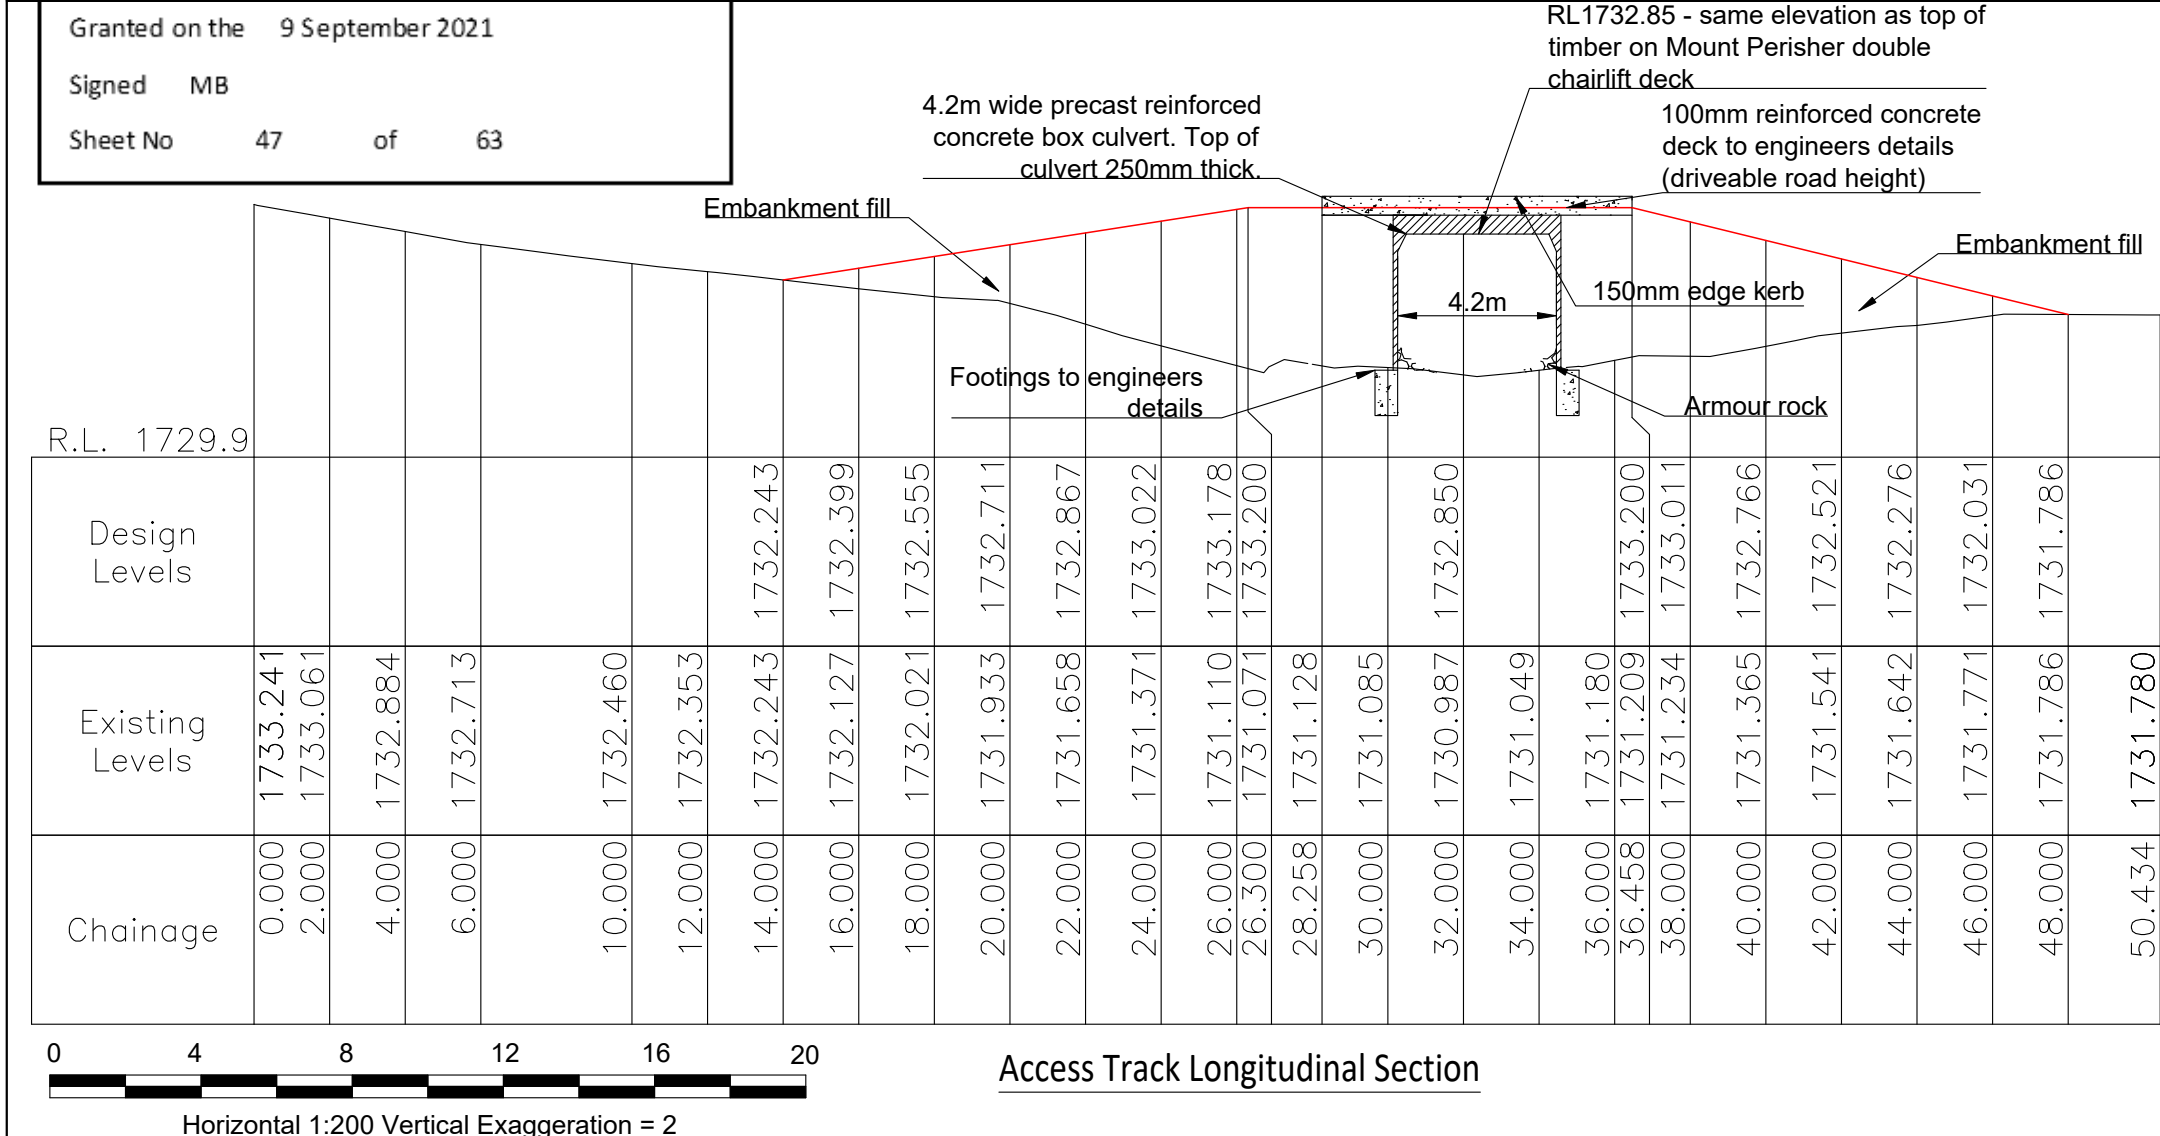


Similar culvert 800m downstream

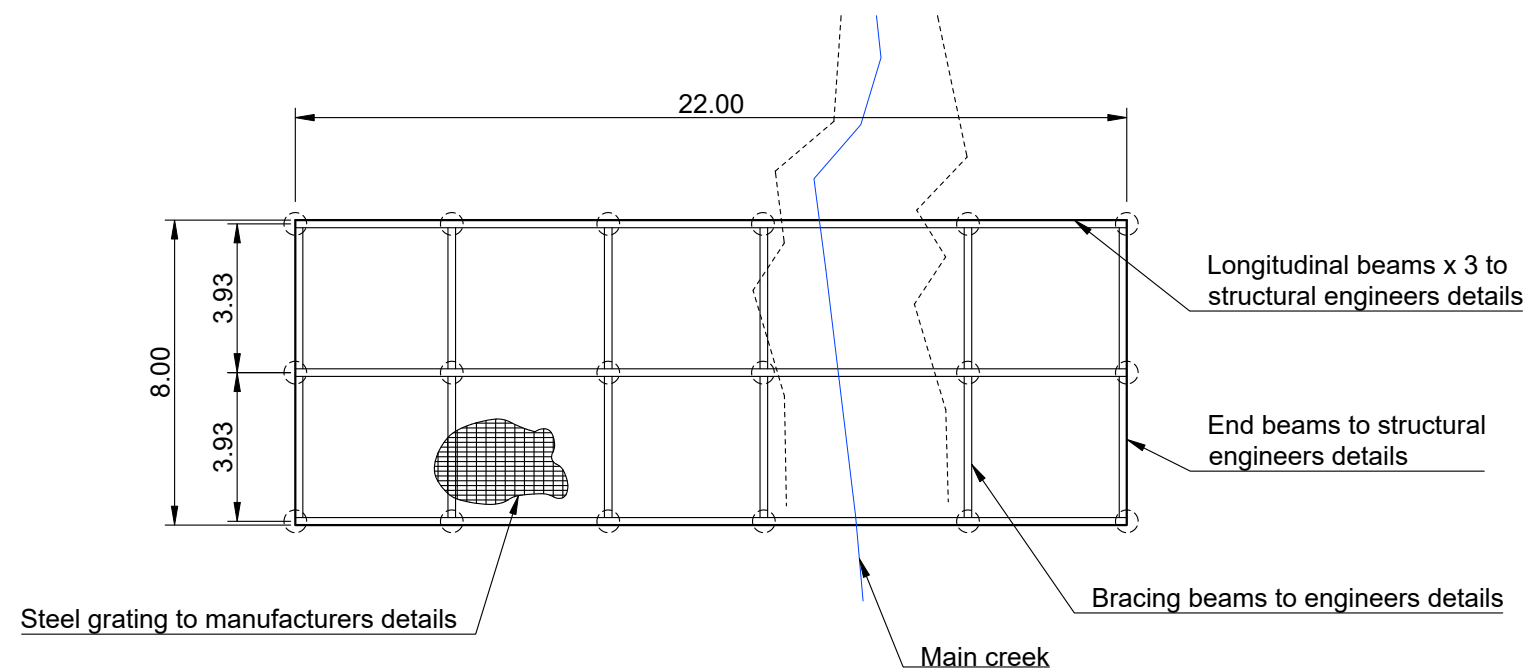

Plan View

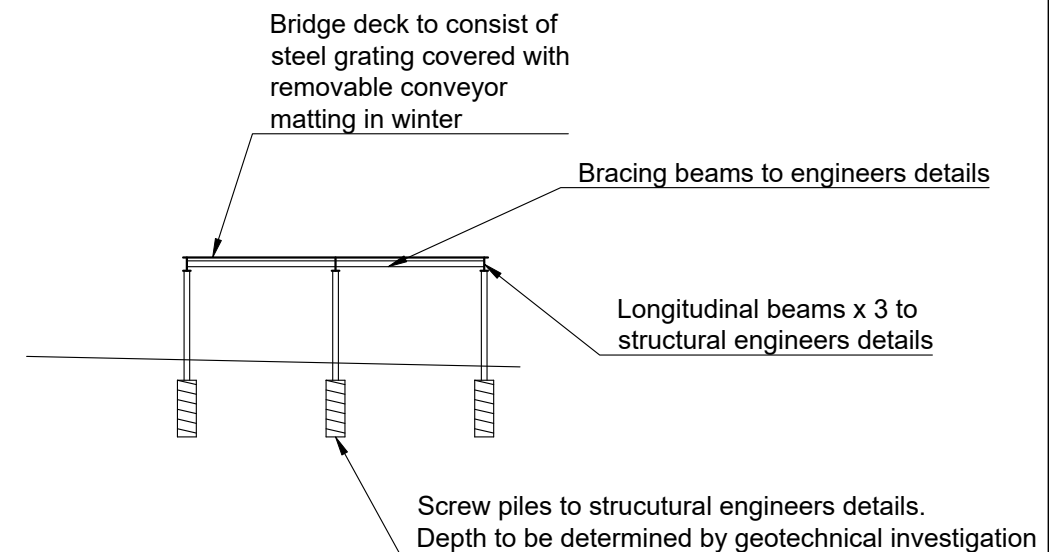

Cross Section

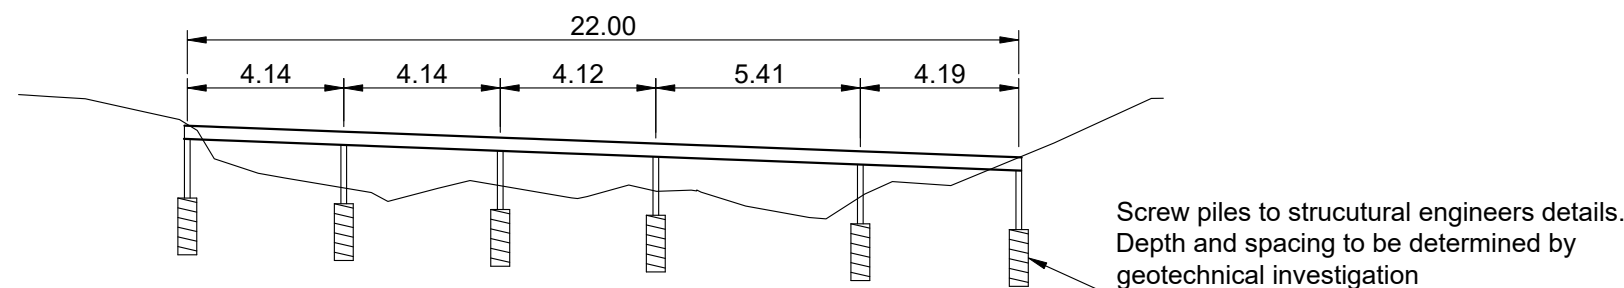

Long Section

Notes:

1. Construction to commence on northern side with bridge launched to minimise construction
2. Structural design to allow for the following imposed actions (Q);
 - 4 metre deep snow load
 - 12.5 tonne grooming machine
 - 13 tonne excavator for construction



Horizontal 1:200



Issued under the Environmental Planning and Assessment Act 1979

Approved Application No DA 10115

Granted on the 9 September 2021

Signed MB

Sheet No 48 of 63

CLM
CiViL

CLM CiViL Engineering
40 Zanthus Drive
BROULEE NSW 2537
PH: 0427 886 623

dabyneplanning

perisher

JOB NAME: Mount Perisher Chairlift Project
LOCATION: Mount Perisher, Kosciuszko Road
Perisher Valley NSW 2624

DESCRIPTION: New 6 seater detachable chairlift

DRAWING: Skier Bridge 1 Details

ISSUE: DA

DATE: 30/10/2019

JOB NUMBER SHEET

T-106 10 of 11

