




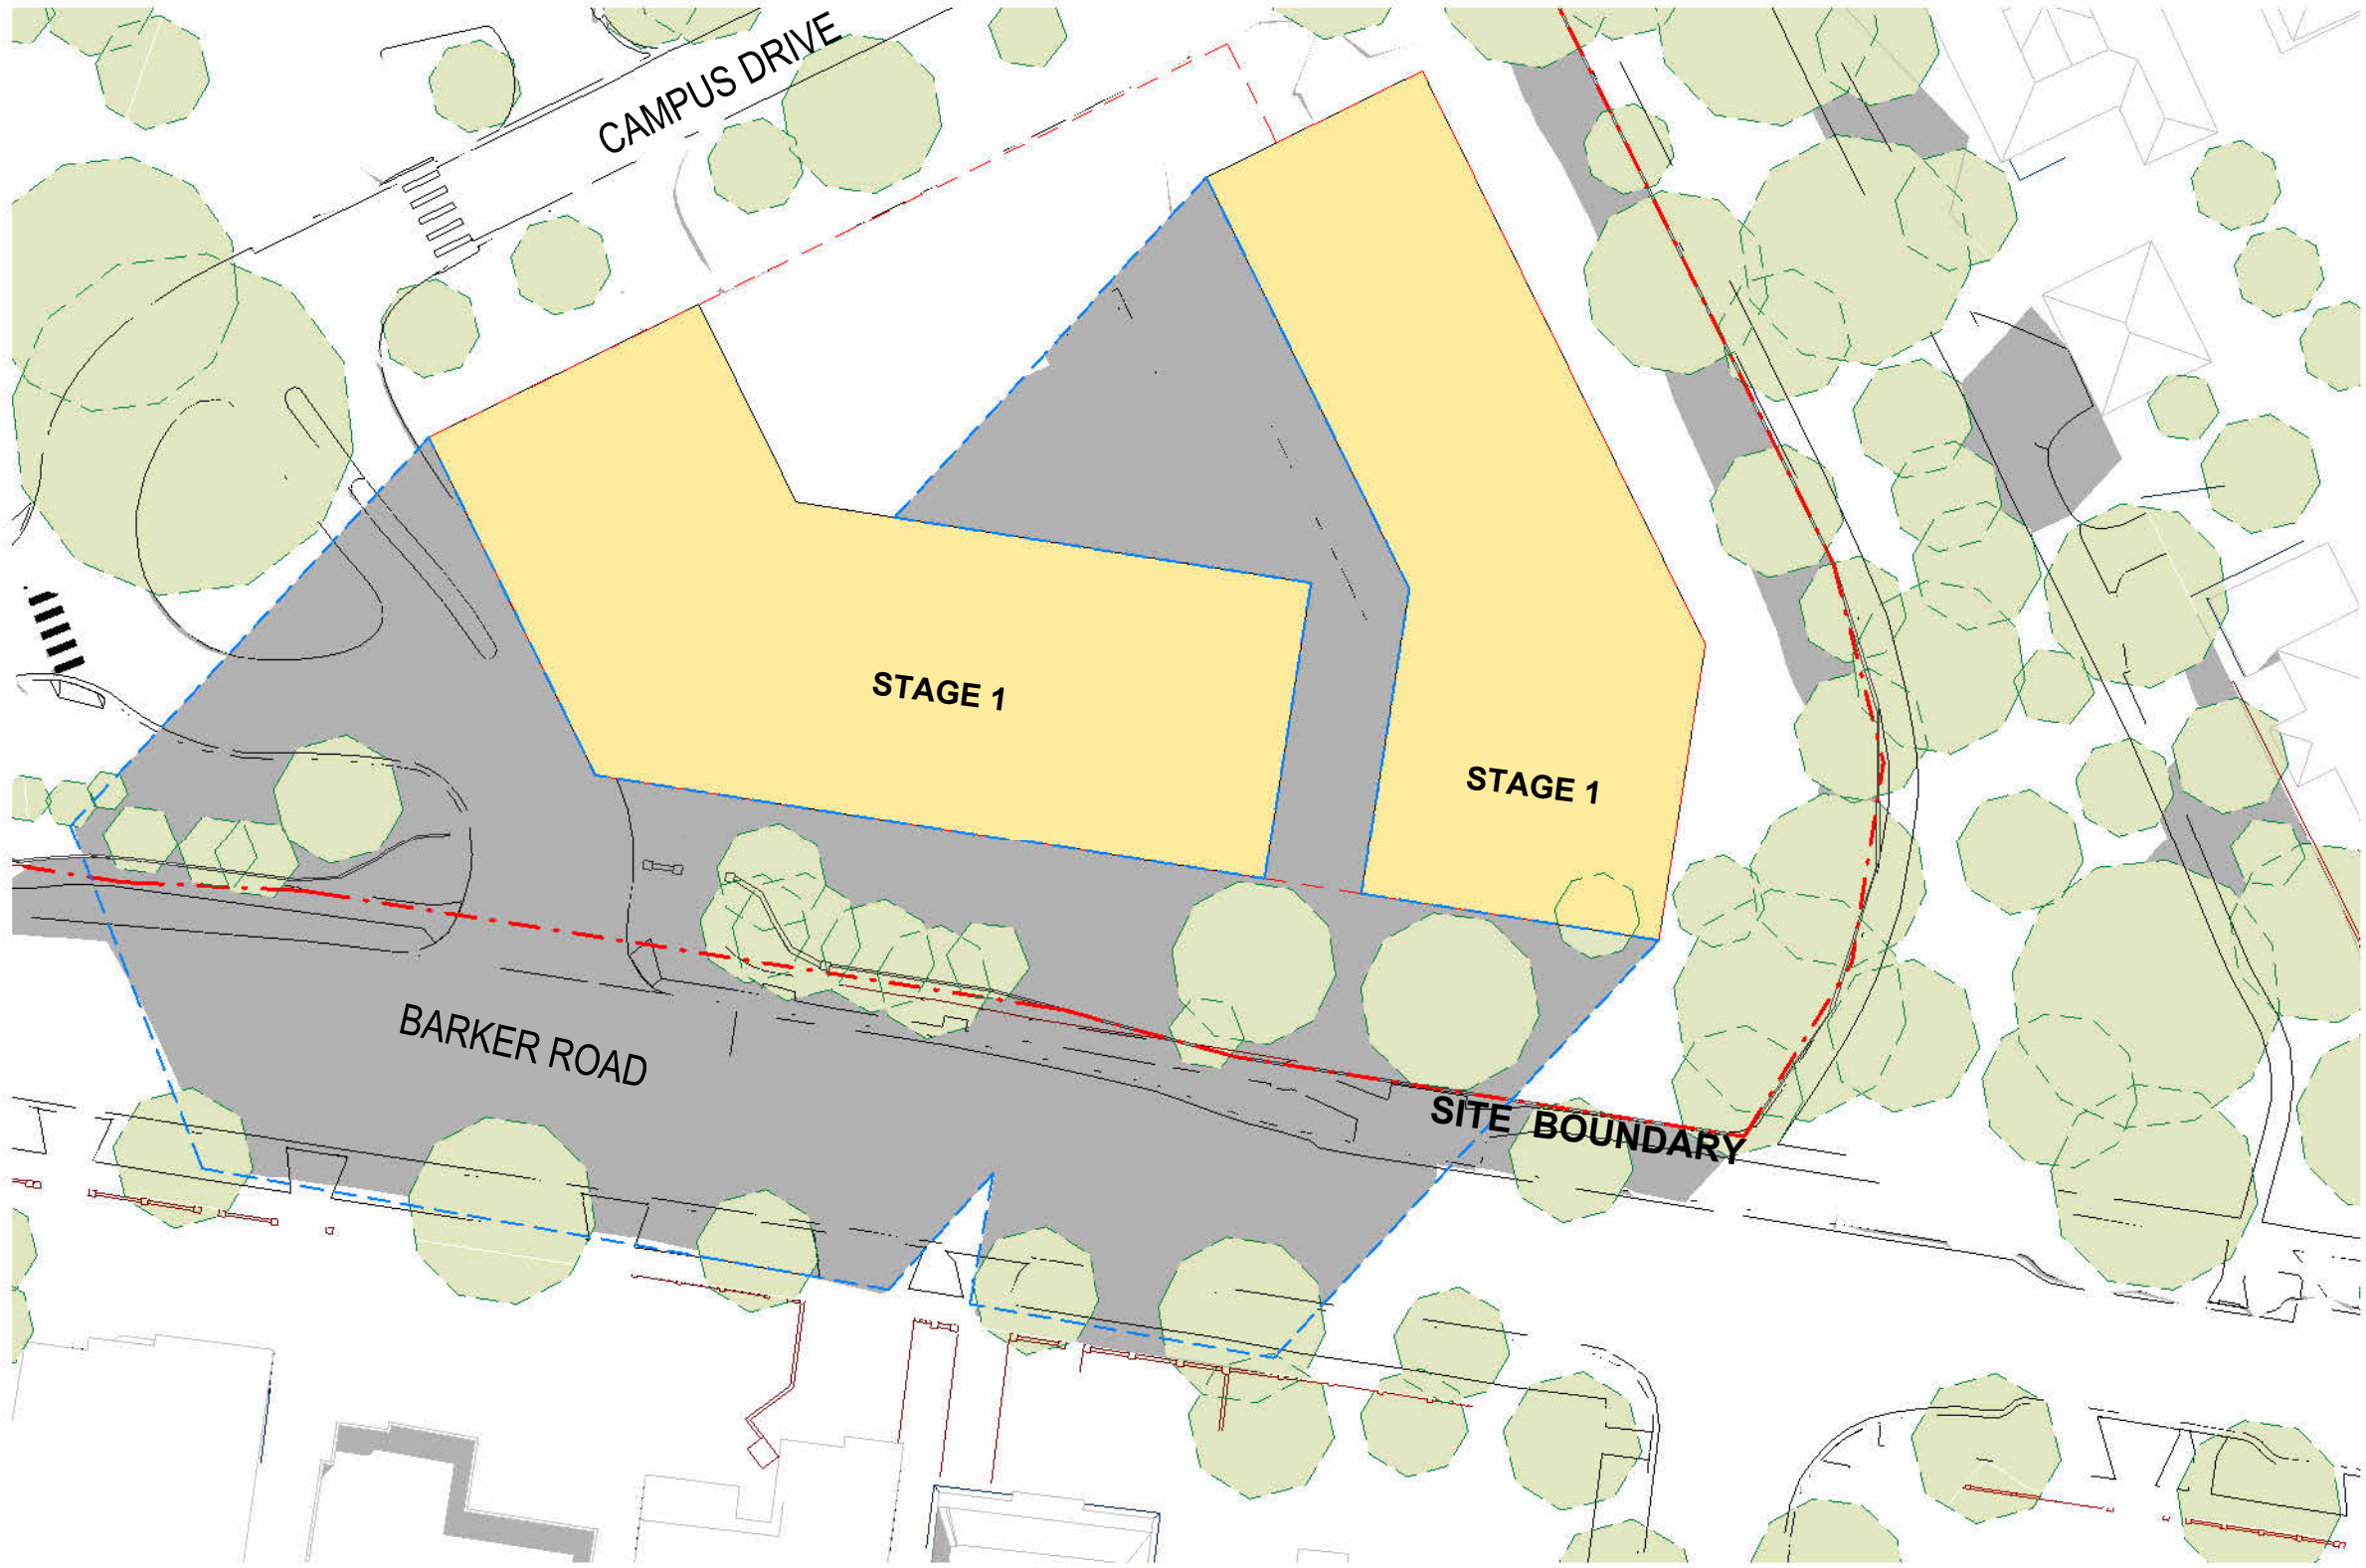

1 APPROVED SUN STUDY WINTER 9AM
1 : 500

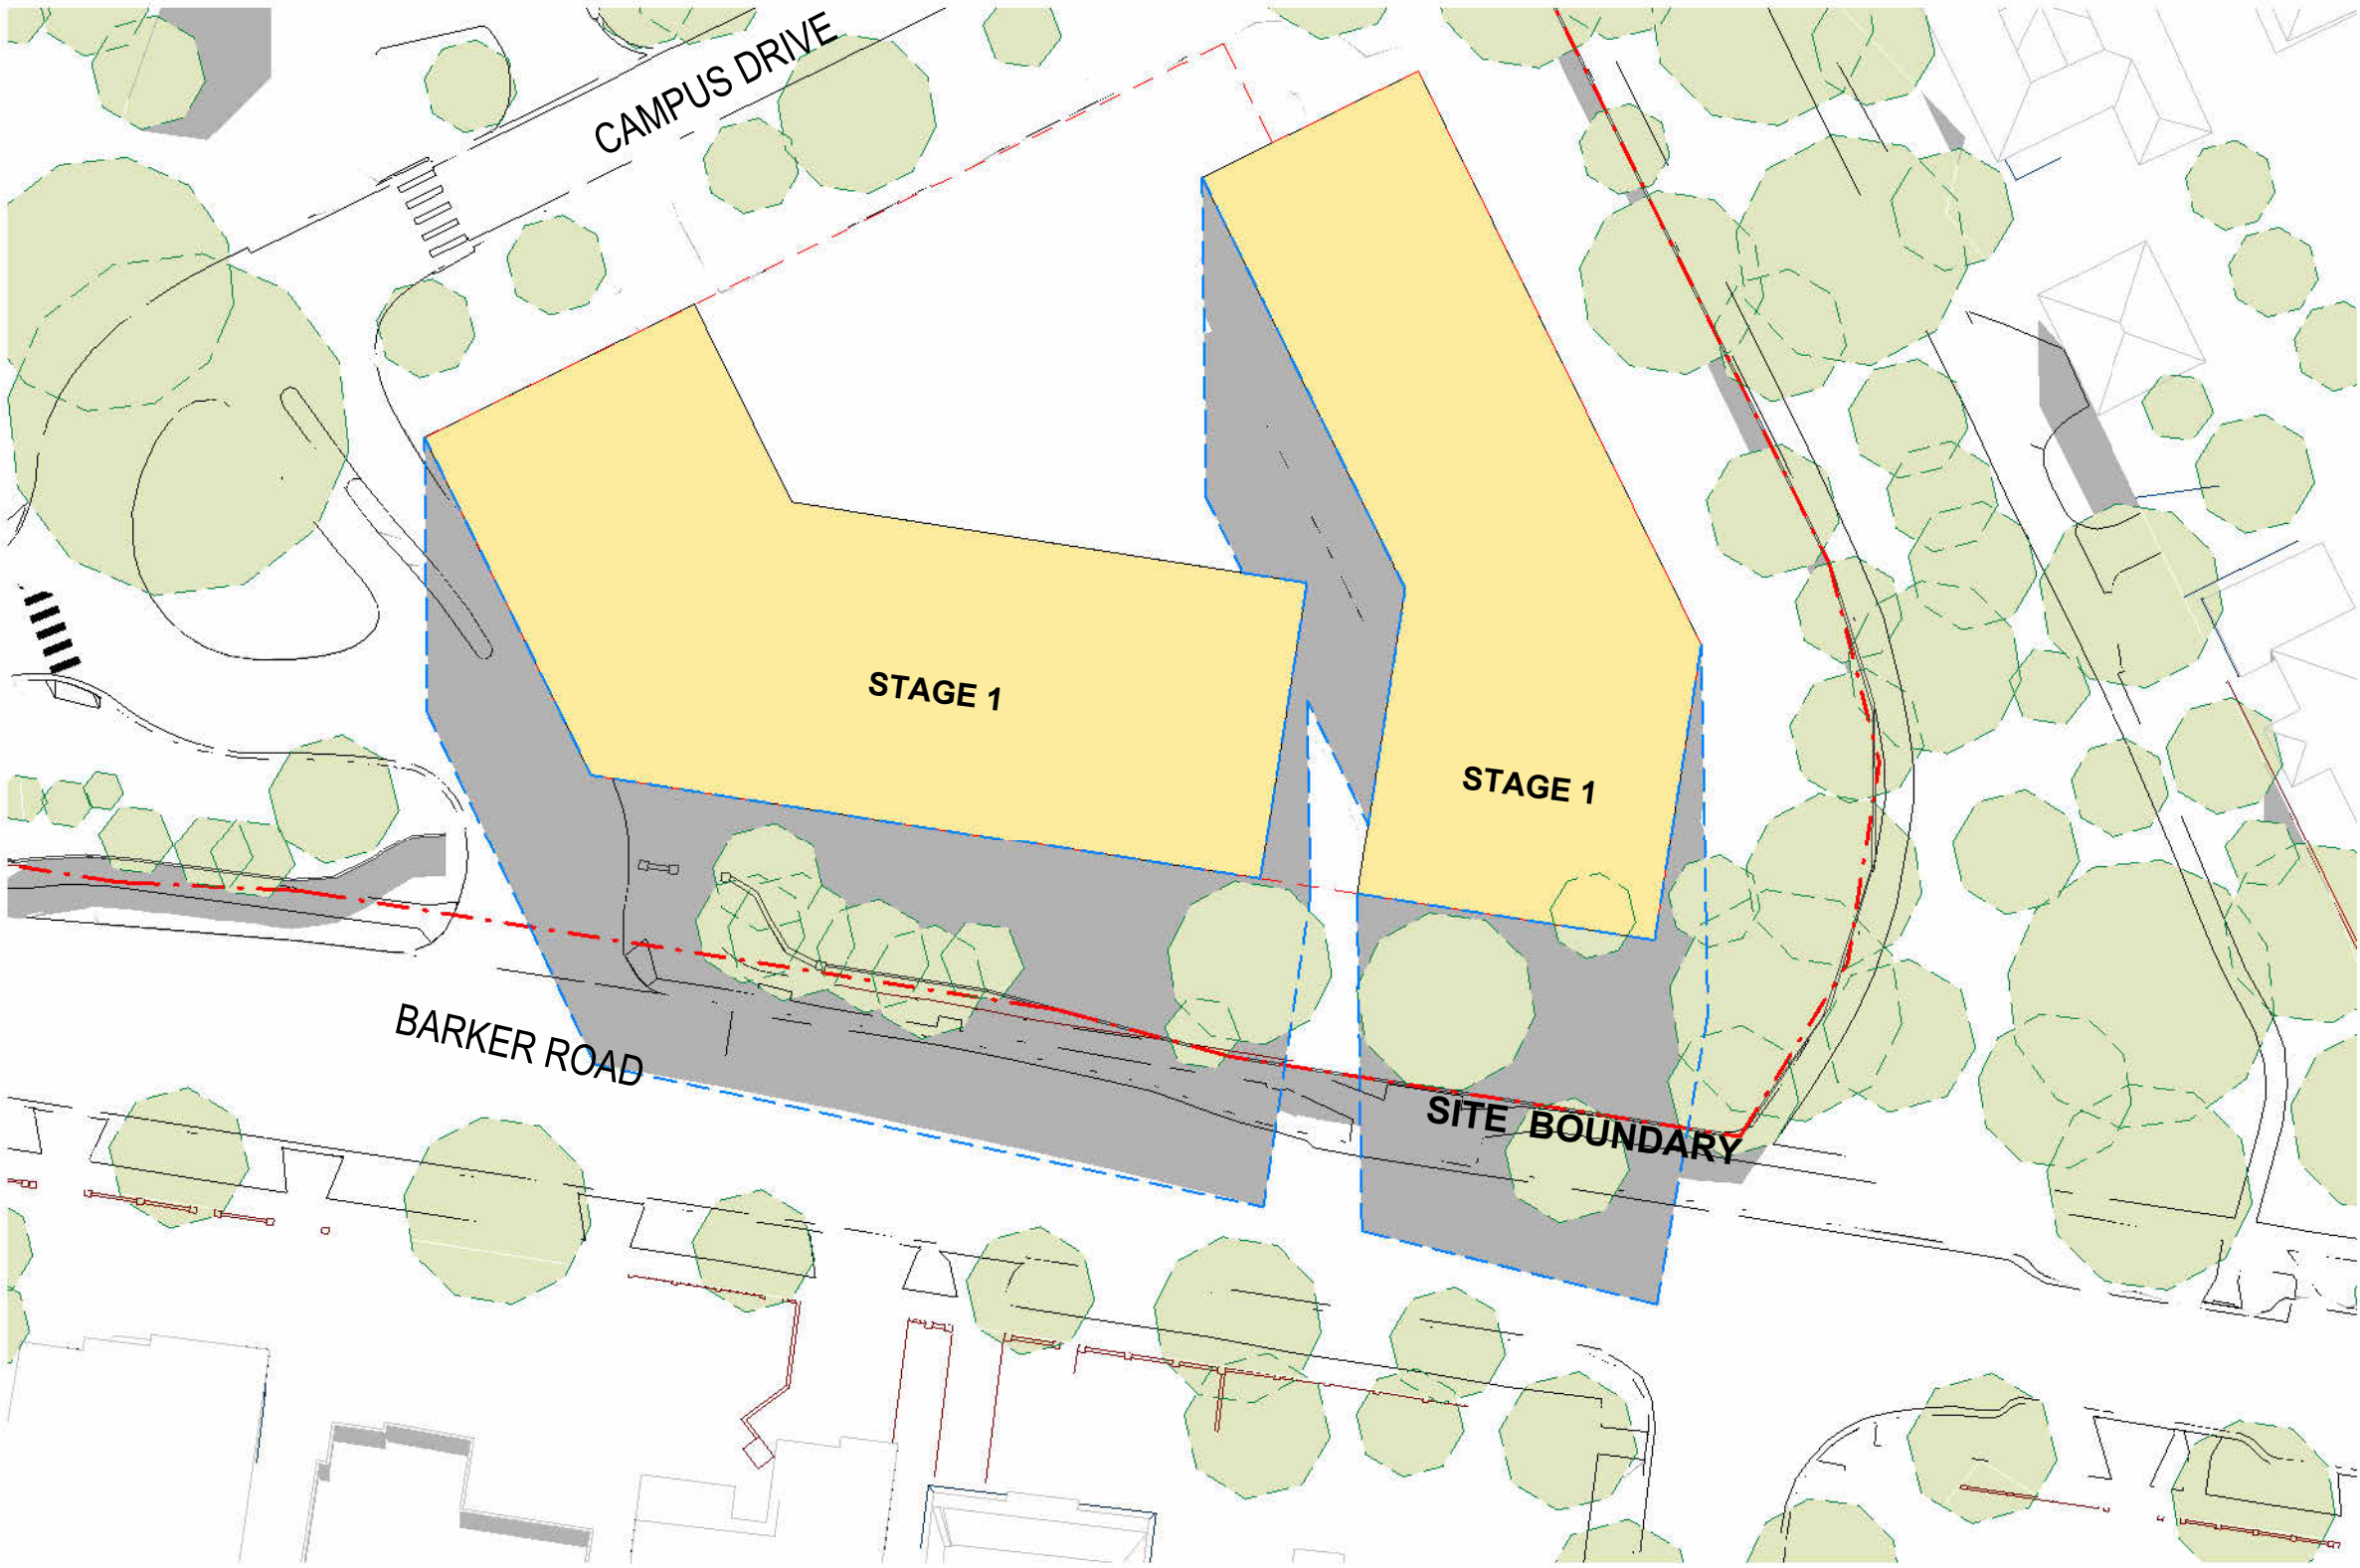

4 APPROVED SUN STUDY WINTER 12PM
1 : 500

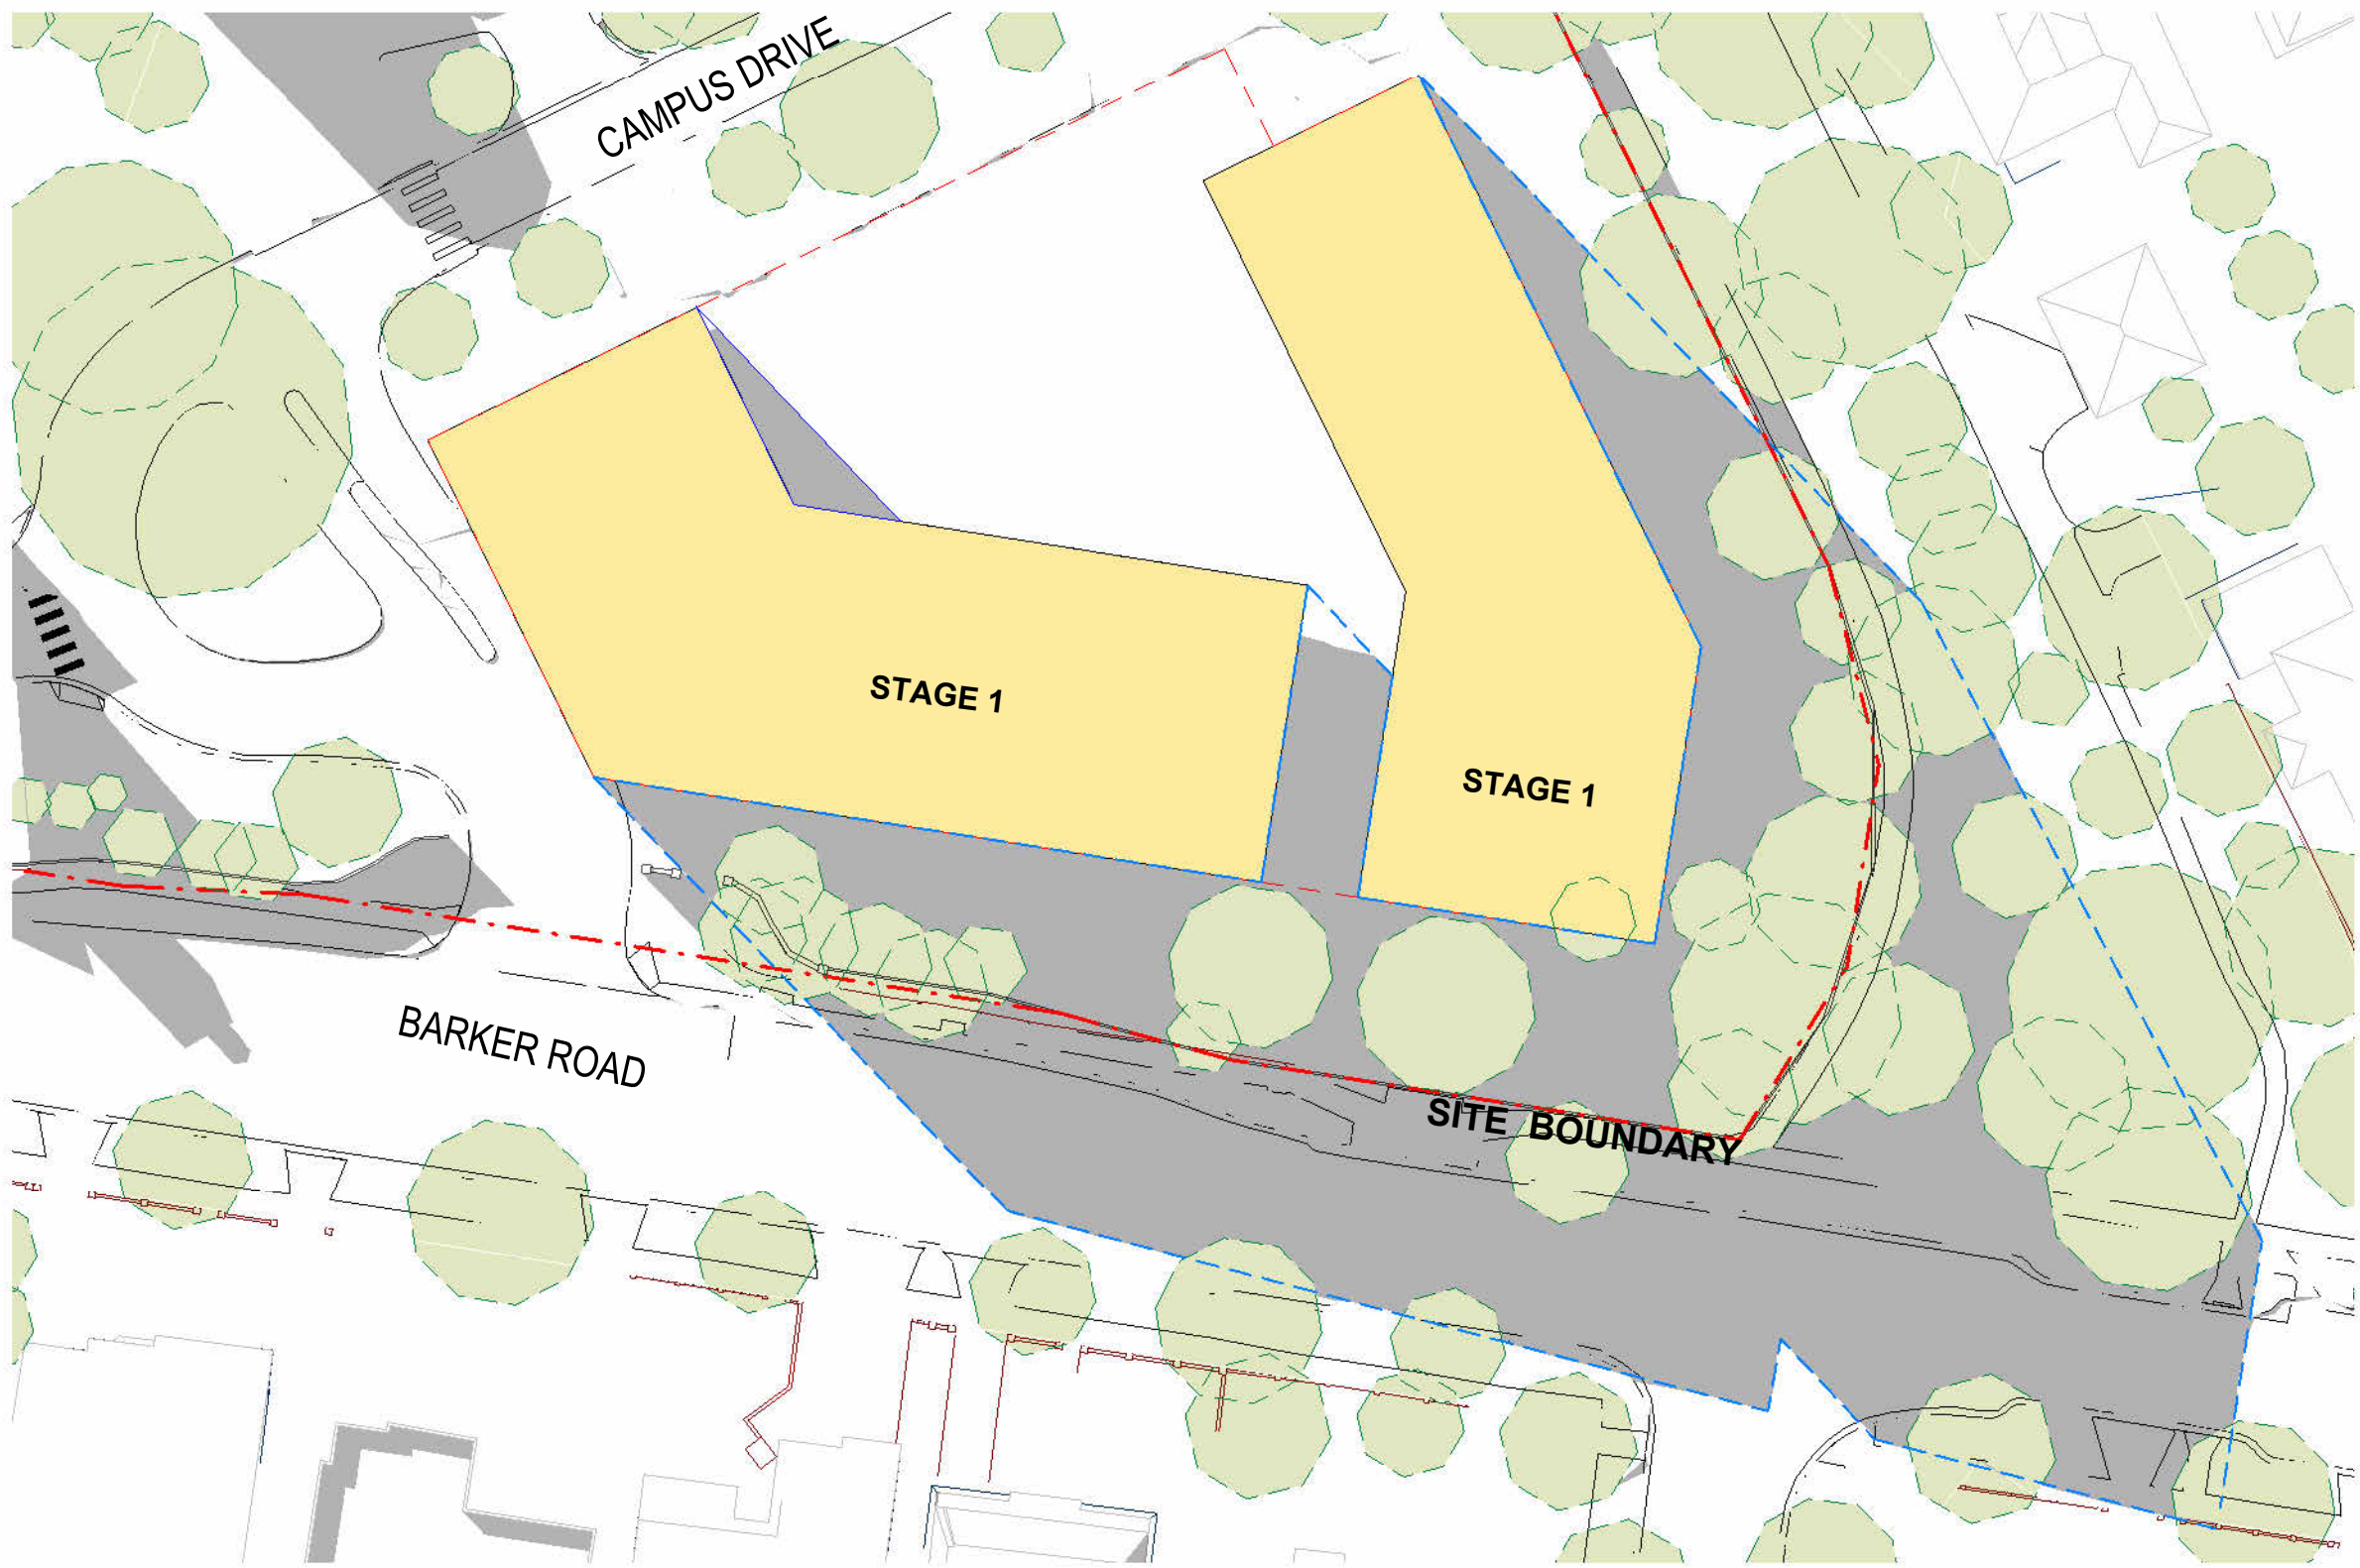


2 APPROVED SUN STUDY WINTER 3PM
1 : 500

- STAGE 01
- APPROVED SHADOW

Project Title

PRECINCT 1 MODIFICATION
25A Barker Road, Strathfield

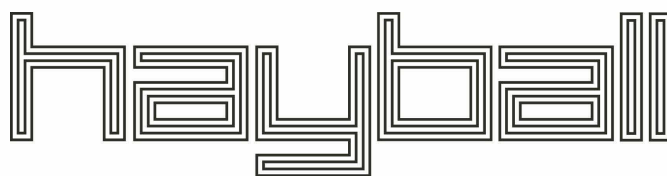

Melbourne

Level 1

250 Flinders Lane

Melbourne VIC 3000

T +61 3 9699 3644

Sydney

Ground Floor

11-17 Buckingham Street

Surry Hills NSW 2010

T +61 3 9699 3644

Brisbane

Level 5

280 Queen Street

Brisbane Qld 4000

T +61 7 3211 9821

Canberra

Level 3

221 London Circuit

Canberra ACT 2601

T +61 2 9690 9329

ABN: 84006394281 Nominated Architects: ACT: David Tordoff 2734,
NSW: David Tordoff 6028, QLD: Chad Brown 4041, SA: Hayball 3299,
TAS: Hayball F307, VIC: Hayball 80070

Drawn By

Checked By

Date Printed

Scale

MK EC

EC GL

17/02/2025 10:39:27 AM

1 : 500@ A1

0 1 2 3 5 m

Rev

Date

Description

1

14.02.2025

DHPI Modification RFI Response

Drawing Title

APPROVED SHADOW STUDIES -
WINTER

Status

TOWN PLANNING

Project No

2724

Drawing No

TP17.03

Revision

1



1 MODIFICATION SUN STUDY WINTER 9AM
1 : 500



4 MODIFICATION SUN STUDY WINTER 12PM
1 : 500




2 MODIFICATION SUN STUDY WINTER 3PM
1 : 500

- STAGE 1B.1
- STAGE 1B.2
- MODIFICATION SHADOW

Project Title

PRECINCT 1 MODIFICATION
25A Barker Road, Strathfield

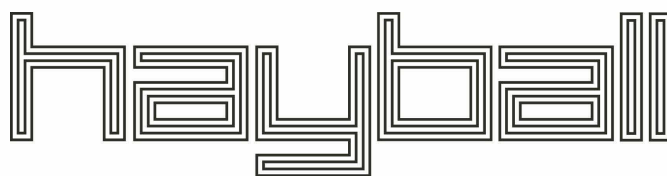

Melbourne

Level 1
250 Flinders Lane
Melbourne VIC 3000
T +61 3 9699 3644

Sydney

Ground Floor
11-17 Buckingham Street
Surry Hills NSW 2010
T +61 2 9690 9329

Brisbane

Level 5
283 Queen Street
Brisbane Qld 4000
T +61 7 3211 9821

Canberra

Level 3
221 London Circuit
Canberra ACT 2601
T +61 2 9690 9329

ABN: 84006394281 Nominated Architects: ACT: David Tordoff 2734,
NSW: David Tordoff 6028, QLD: Chad Brown 4041, SA: Hayball 3259,
TAS: Hayball F307, VIC: Hayball 80070.

Drawn By

Checked By

Date Printed


Scale

MK EC

EC GL

17/02/2025 10:39:23 AM

1 : 500@ A1

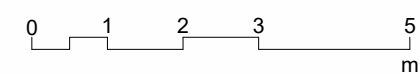

Rev

Date

Description

1 14.02.2025 DHPI Modification RFI Response

Drawing Title

MODIFICATION SHADOW
STUDIES - WINTER

Status

TOWN PLANNING

Project No

2724

Drawing No

TP17.02

Revision

1