



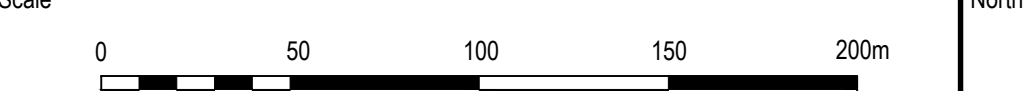

							Client		Scale		North		Project		Scale		Status			
													NEPEAN BUSINESS PARK PENRITH		1:2000		FOR INFORMATION ONLY NOT TO BE USED FOR CONSTRUCTION			
													Date 28/10/2020							
5 4/11/2021 ISSUED FOR INFORMATION MDH ML MKH MKH													Title BULK EARTHWORKS CUT AND FILL PLAN		Size A1		Project Number/Drawing Number 200044-DA-C04.01		Revision 5	
4 17/12/2020 ISSUED FOR DEVELOPMENT APPLICATION MDH ML MKH MKH															Datum AHD					
3 11/12/2020 ISSUED FOR CLIENT REVIEW MDH ML MKH MKH																				
2 2/10/2020 ISSUED FOR INFORMATION MDH ML MKH MKH																				
1 28/10/2020 ISSUED FOR INFORMATION MDH ML MKH																				
REV. DATE DESCRIPTION DRN. DES. VERIF. APPD.																				

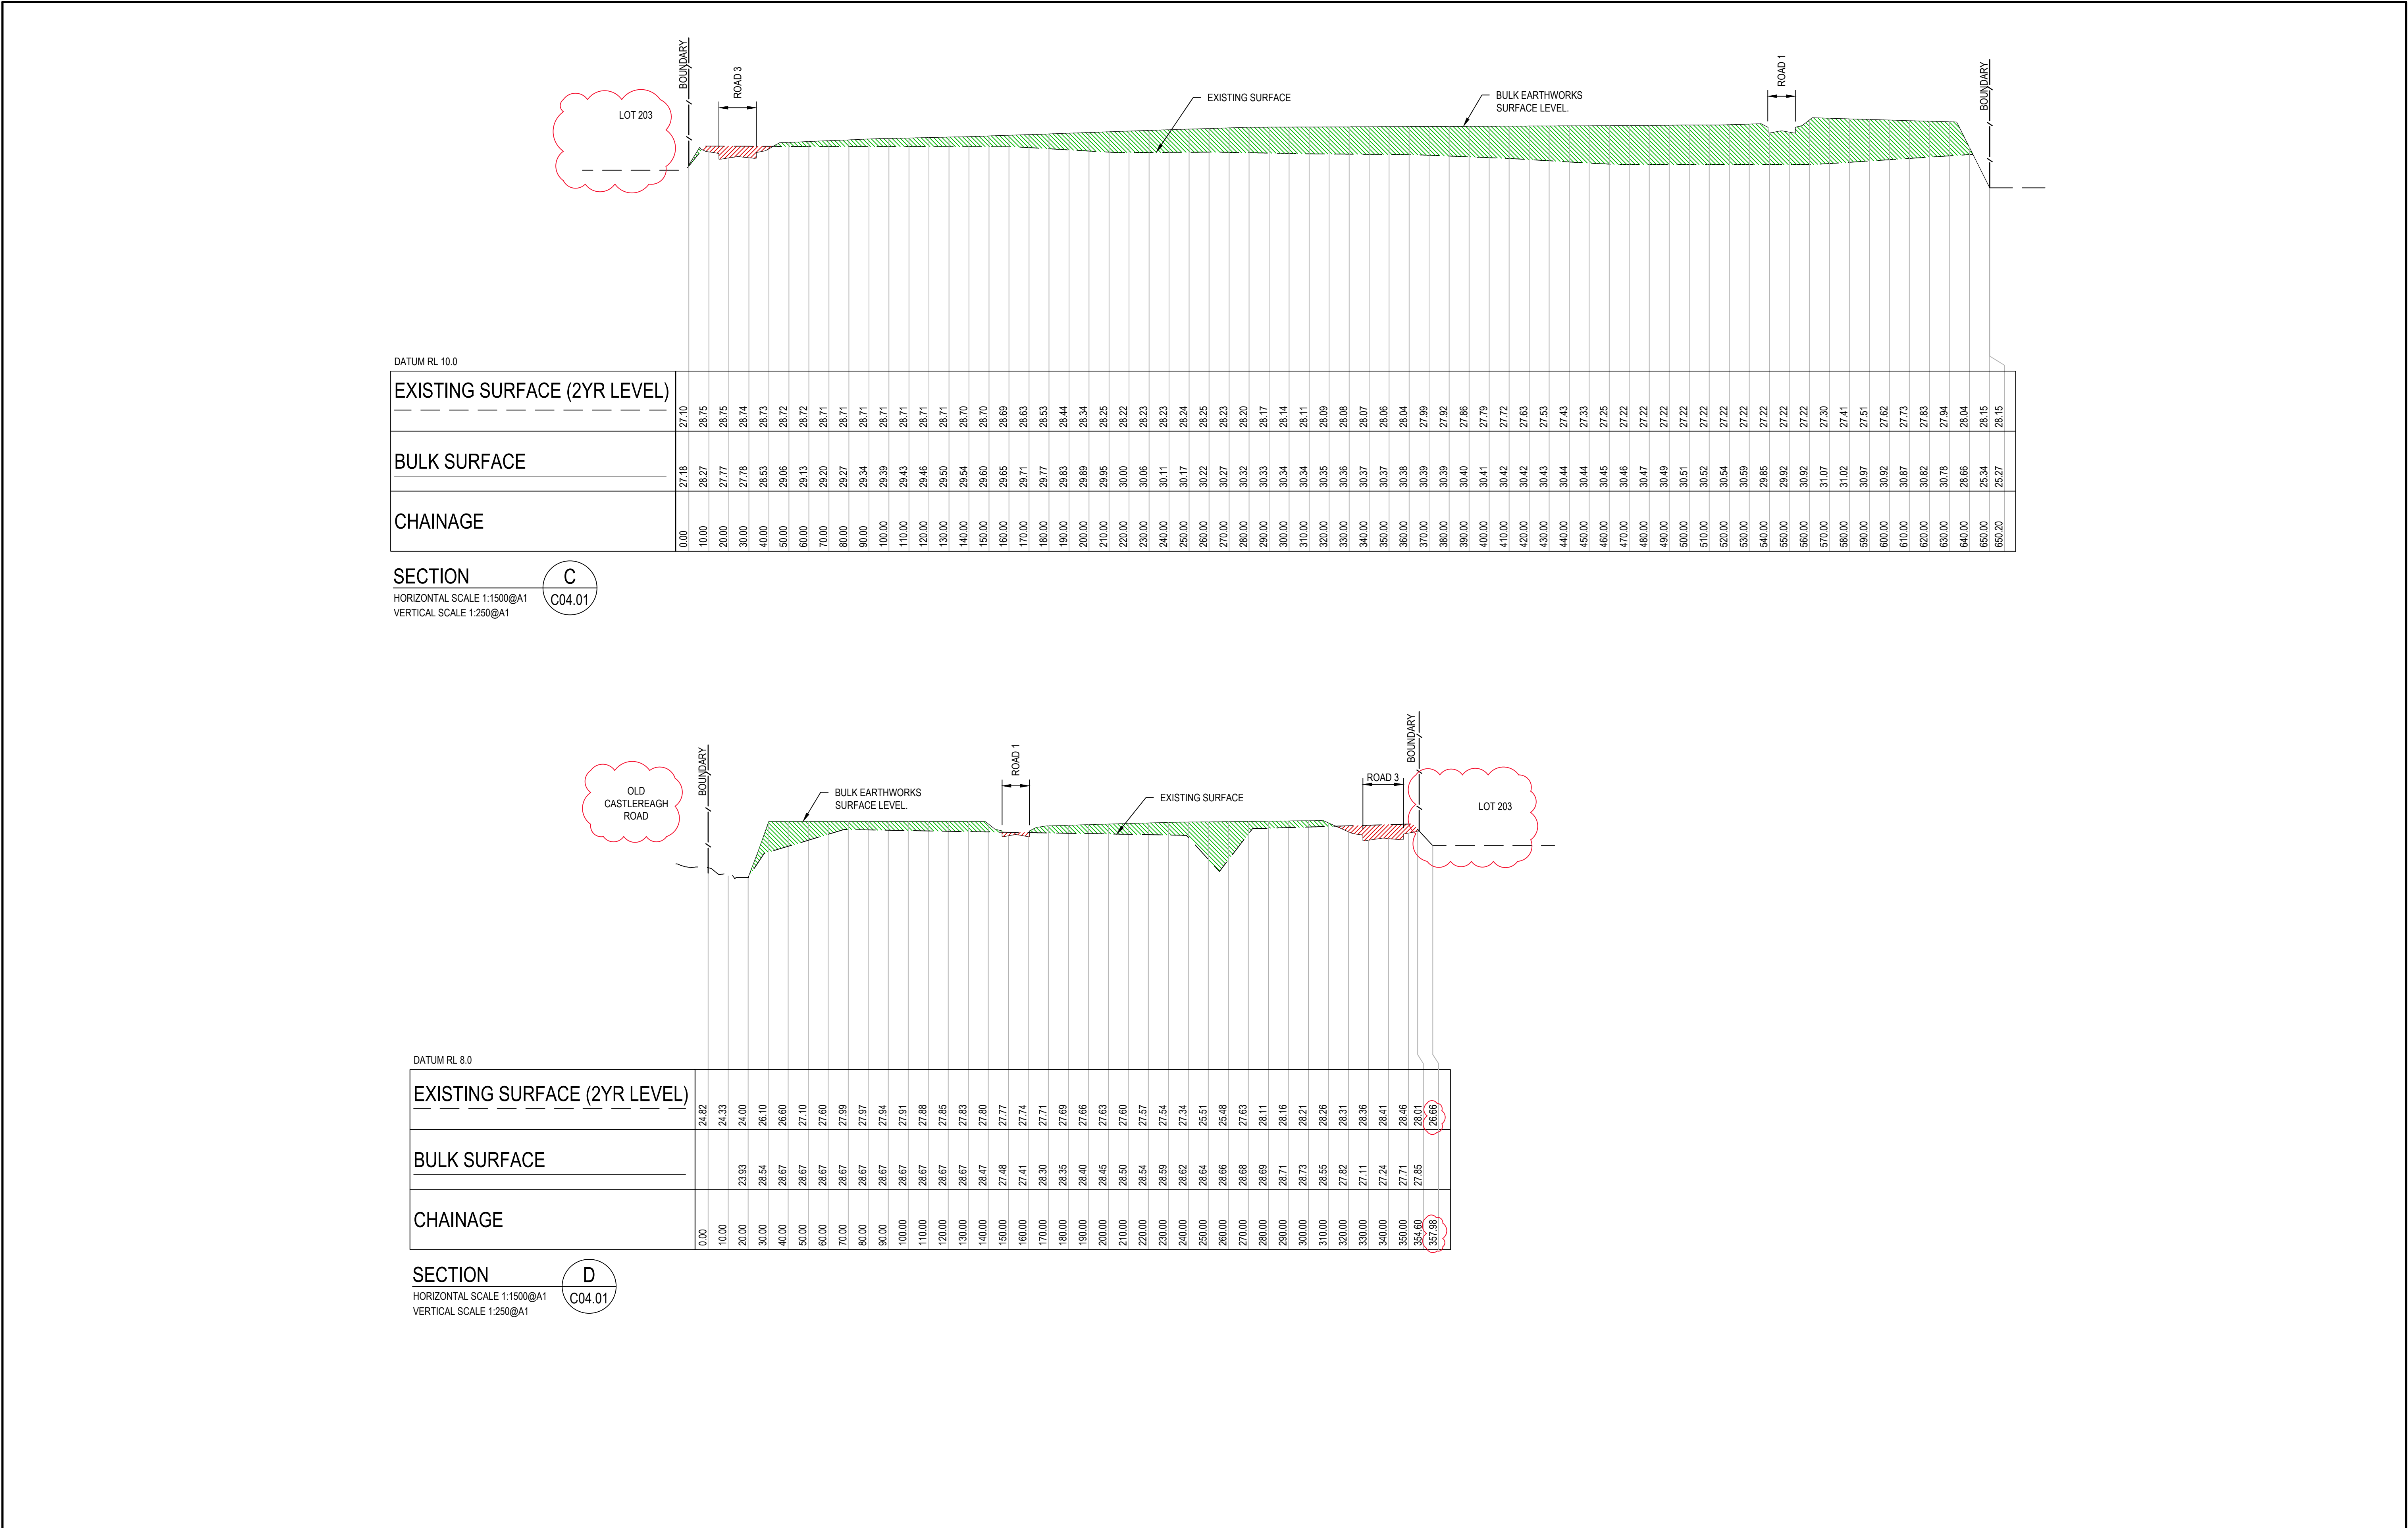


CAD File: P:\200044 NepeanBusinessPark\ID-Civil\01-Subdivision\Drawings\6-DACC\3-DA COURT DRAWINGS\200044-DA-C04.21-C04.23 BULK EARTHWORKS CUT AND FILL SECTIONS.dwg





Project NEPEAN BUSINESS PARK PENRITH	Scale AS SHOWN	Status FOR INFORMATION ONLY NOT TO BE USED FOR CONSTRUCTION
	Date 04/11/2021	
Title BULK EARTHWORKS CUT AND FILL SECTIONS SHEET 04	Size A1	Project Number/Drawing Number 200044-DA-C04.22A
	Datum AHD	
		Revision 1

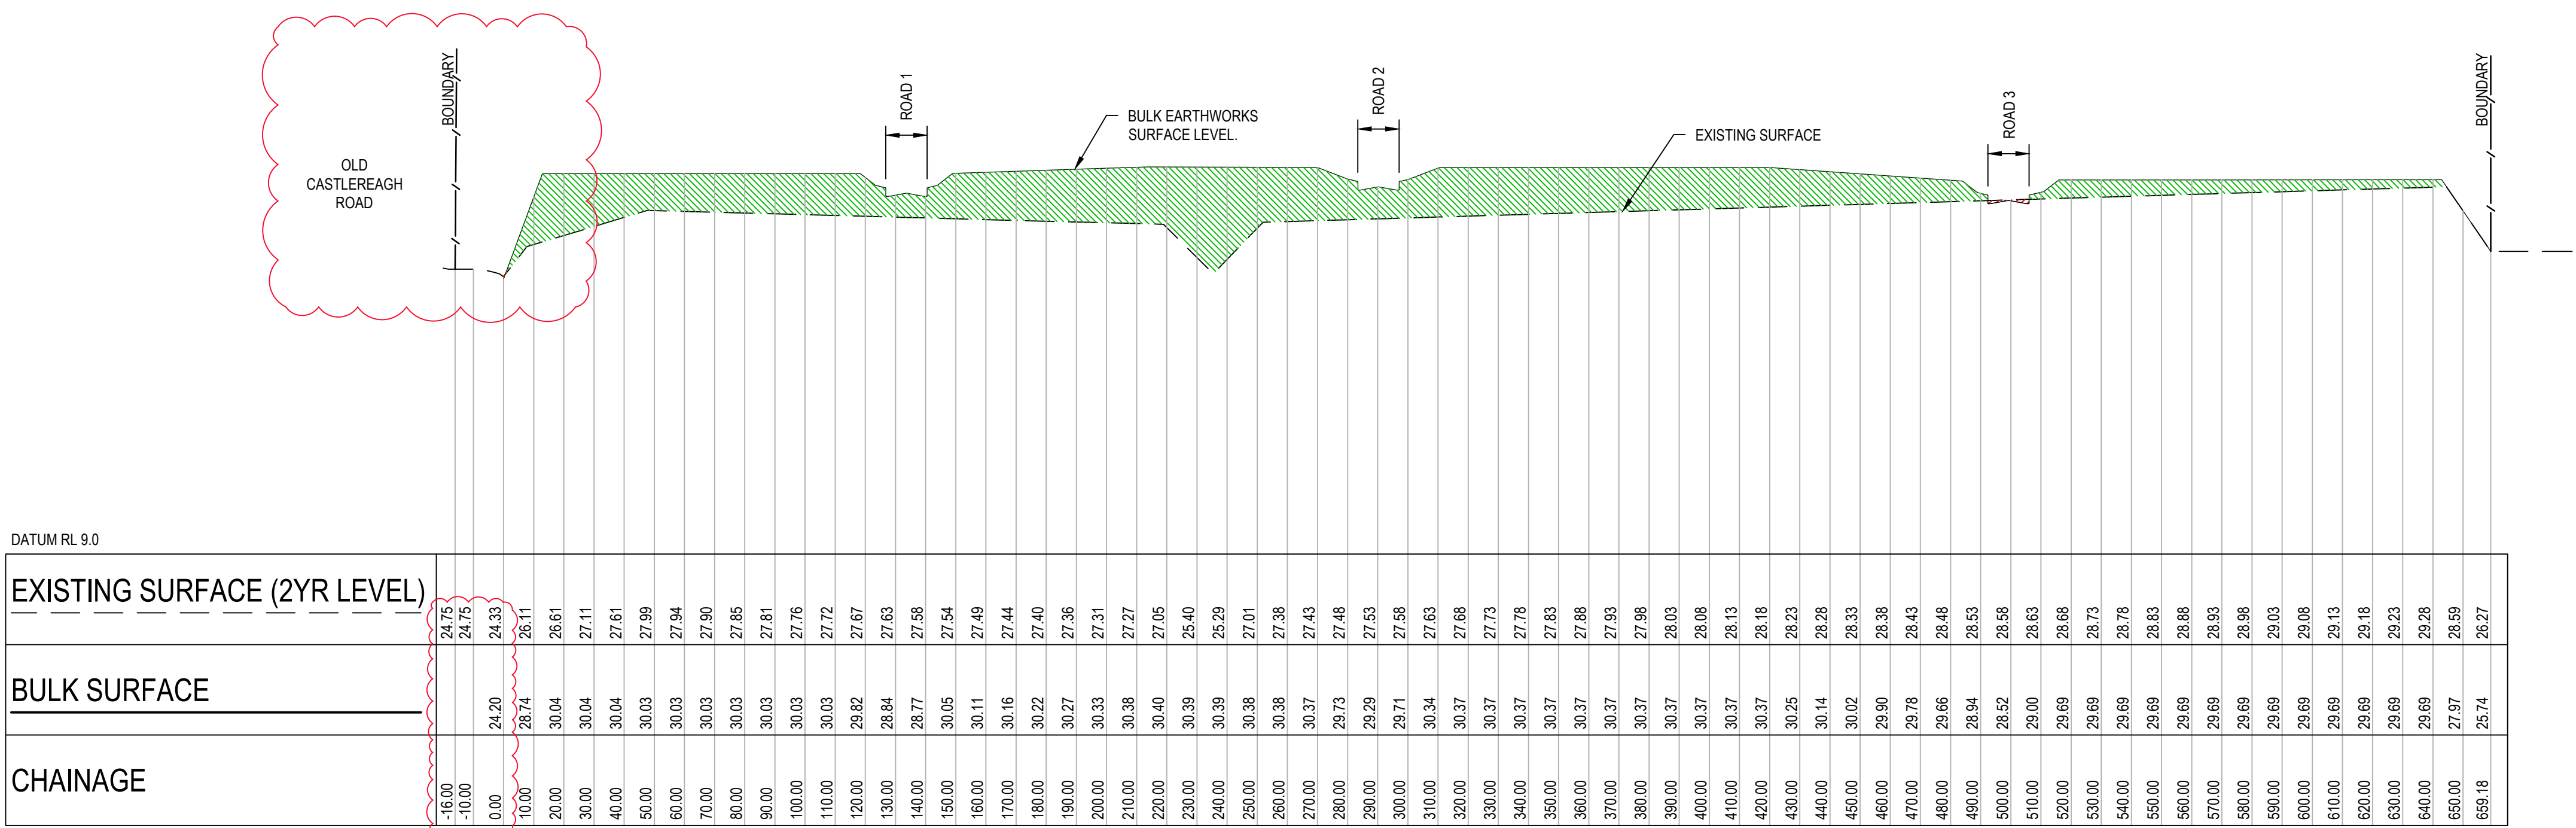

SECTION
HORIZONTAL SCALE 1:1500@A1
VERTICAL SCALE 1:250@A1

E
C04.01

REV.	DATE	DESCRIPTION	DRN.	DES.	VERIF.	APPD.
3	4/11/2021	ISSUED FOR INFORMATION	MDH	ML	MKH	MKH
2	17/12/2020	ISSUED FOR DEVELOPMENT APPLICATION	MDH	ML	MKH	MKH
1	11/12/2020	ISSUED FOR CLIENT REVIEW	MDH	ML	MKH	MKH

Client



NEPEAN
BUSINESS
PARK

Scale

0510152025m

SCALE 1:250

@A1

050100150m

SCALE 1:1500

@A1

North

The copyright of this drawing remains with Enspire Solutions Pty Ltd and must not be copied wholly or in part without the permission of Enspire Solutions Pty Ltd.



Enspire Solutions Pty Ltd
205/275 Alfred Street N, North Sydney NSW 2060
ABN: 71 624 801 690
Phone: 02 9922 6135

Project
NEPEAN BUSINESS PARK
PENRITH

Title
BULK EARTHWORKS CUT AND FILL SECTIONS
SHEET 03

Scale
AS SHOWN

Date
11/12/2020

Size
A1

Datum
AHD


Status
FOR INFORMATION ONLY
NOT TO BE USED FOR CONSTRUCTION

Project Number/Drawing Number
200044-DA-C04.23


Revision
3




Scale AS SHOWN	FOR INFORMATION ONLY NOT TO BE USED FOR CONSTRUCTION	
Date 04/11/2021		
Size A1	Project Number/Drawing Number 200044-DA-C04.23A	Revision 1
Datum AHD		

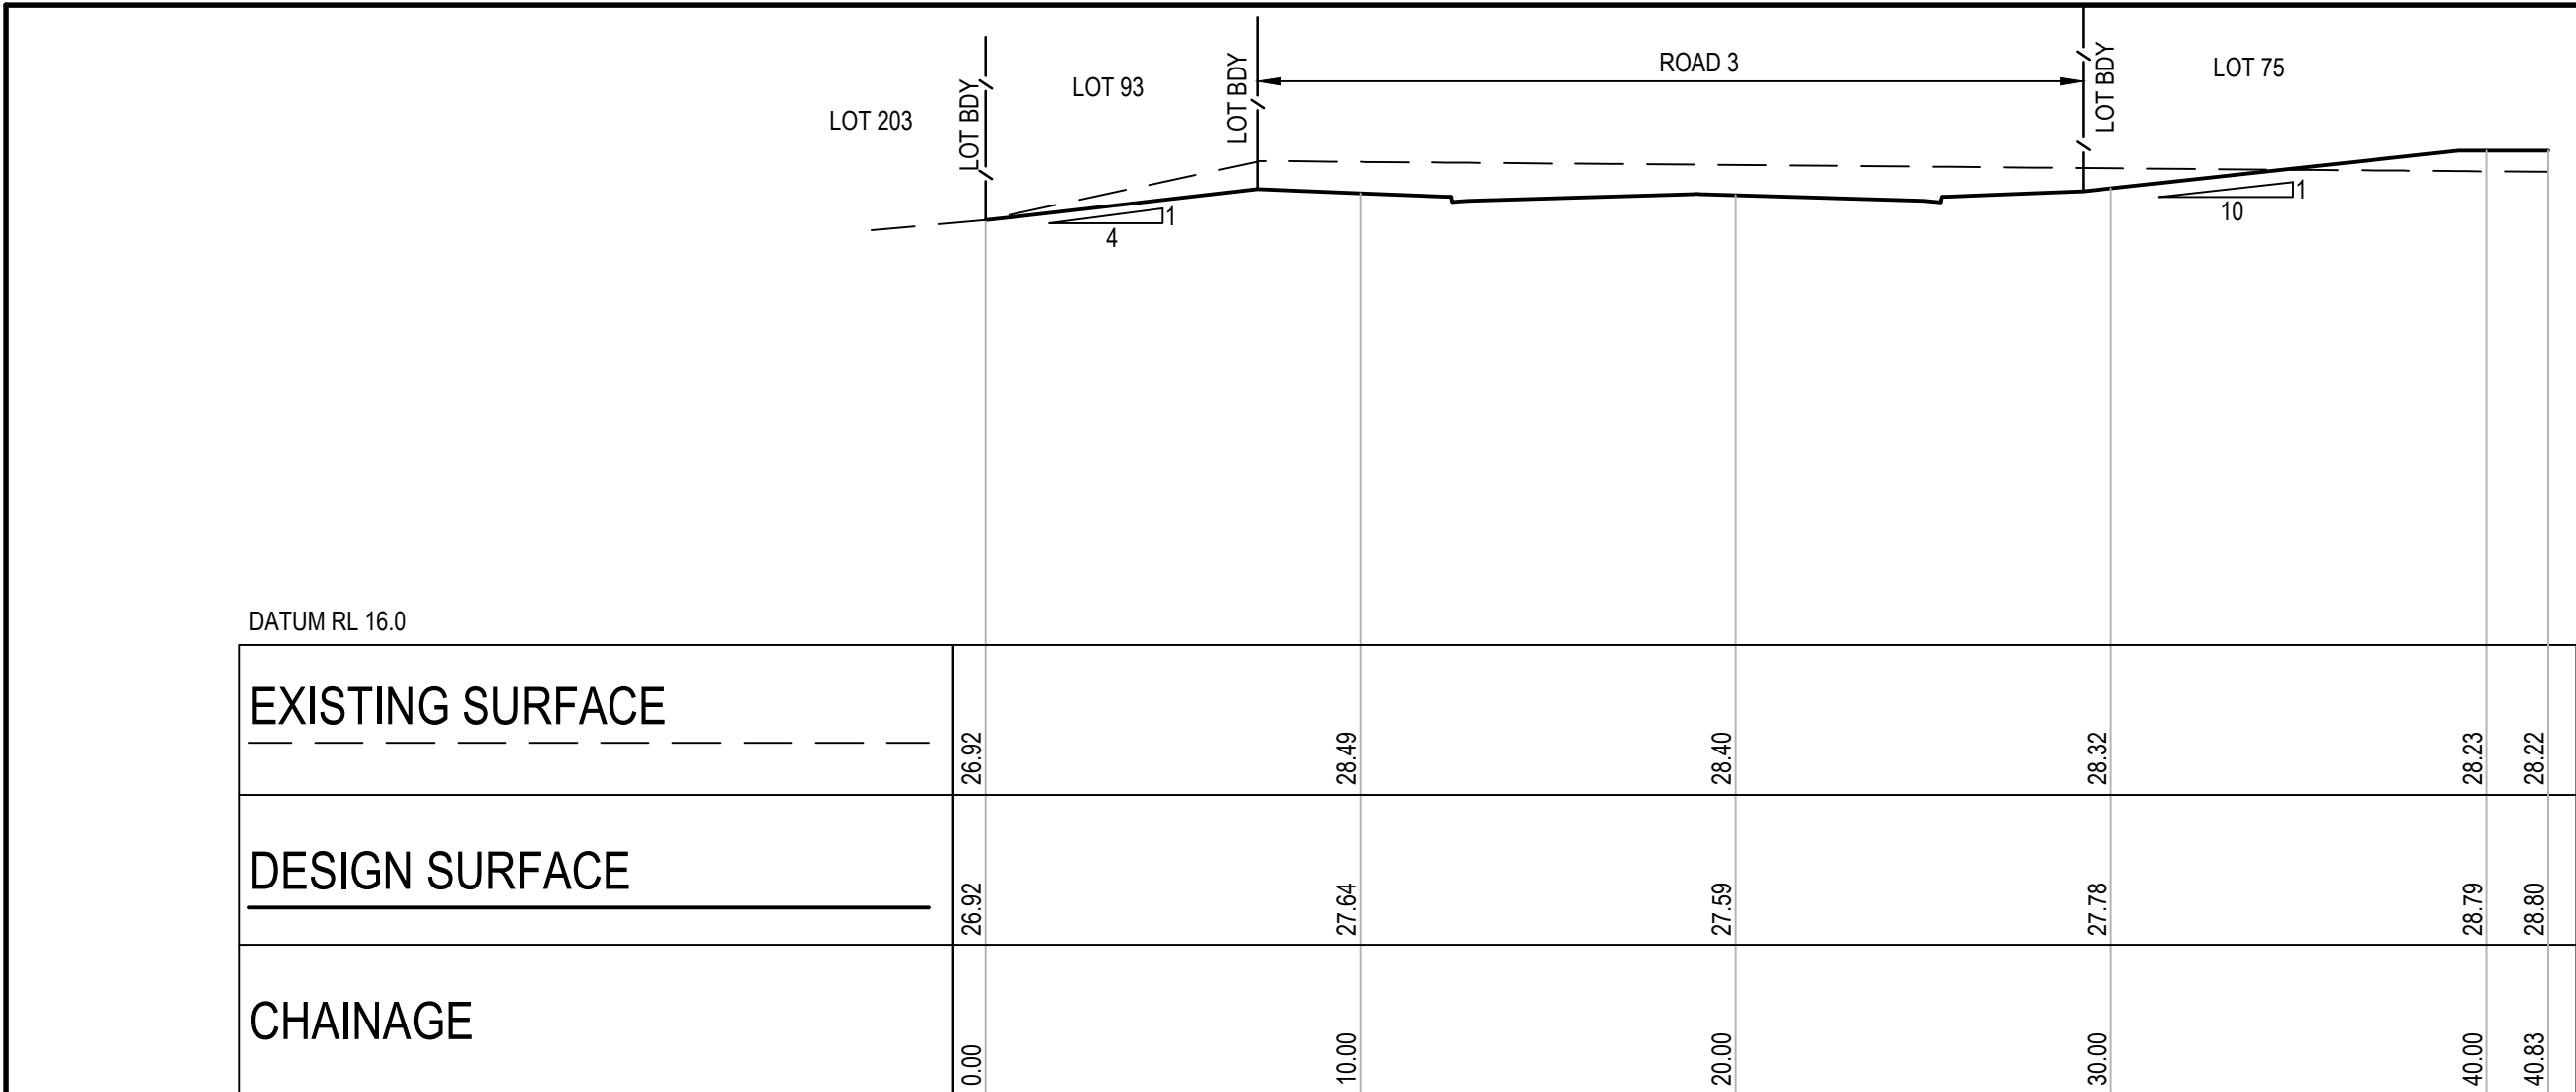


SECTION F
HORIZONTAL SCALE 1:1500@A1
VERTICAL SCALE 1:250@A1

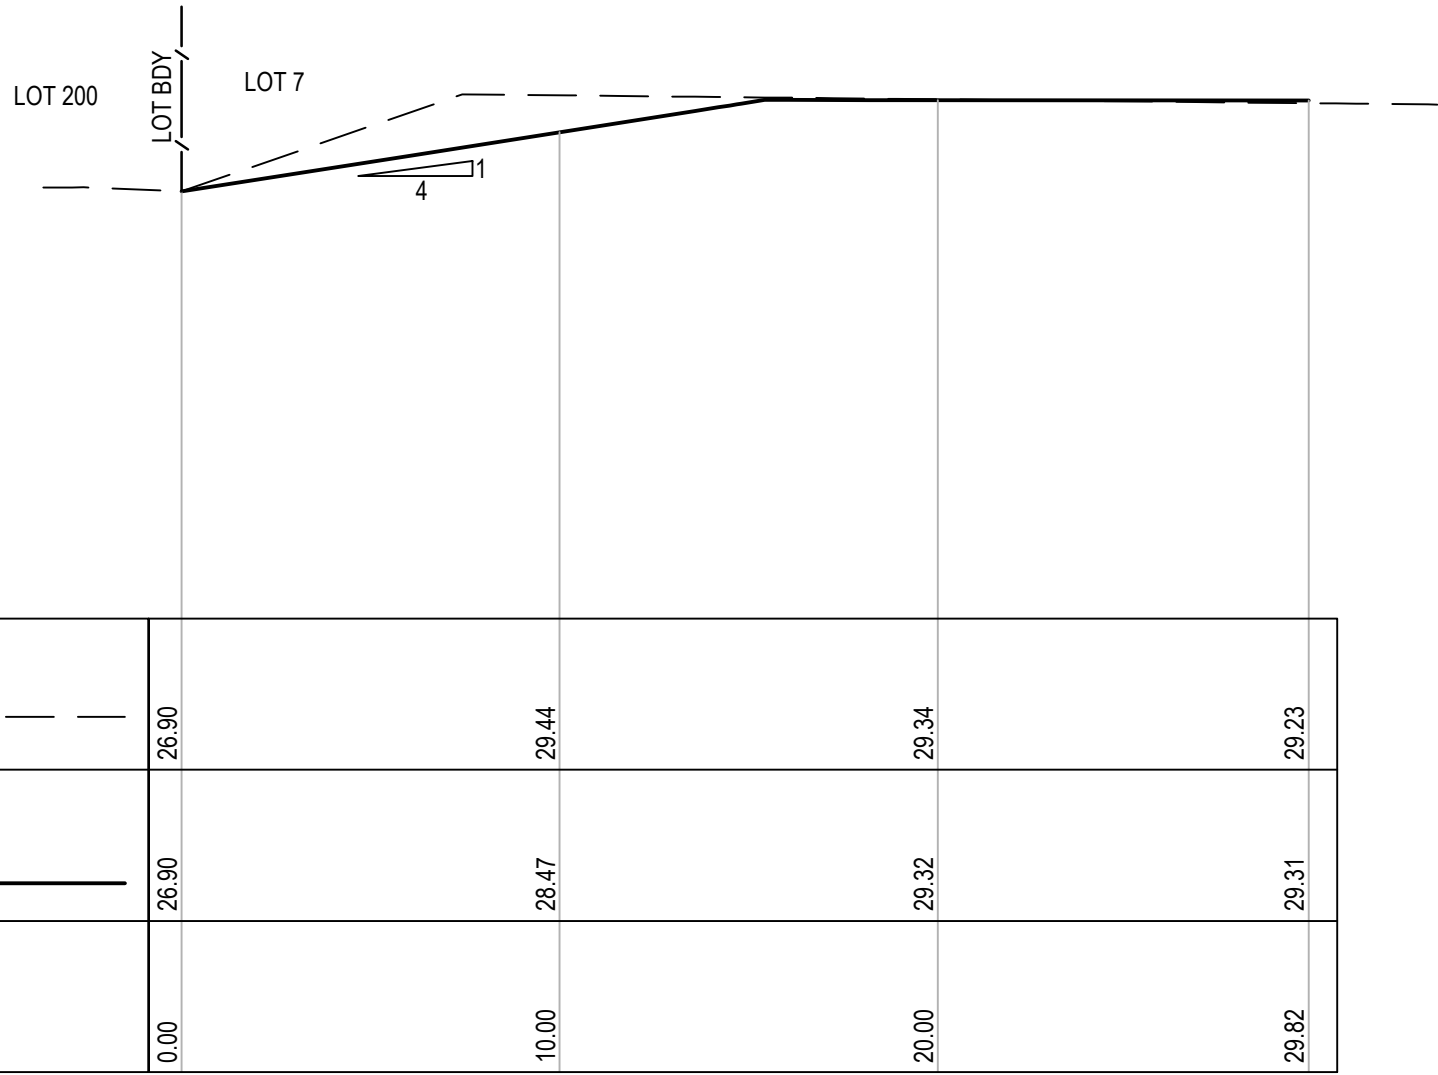


SECTION H
HORIZONTAL SCALE 1:1500@A1
VERTICAL SCALE 1:250@A1

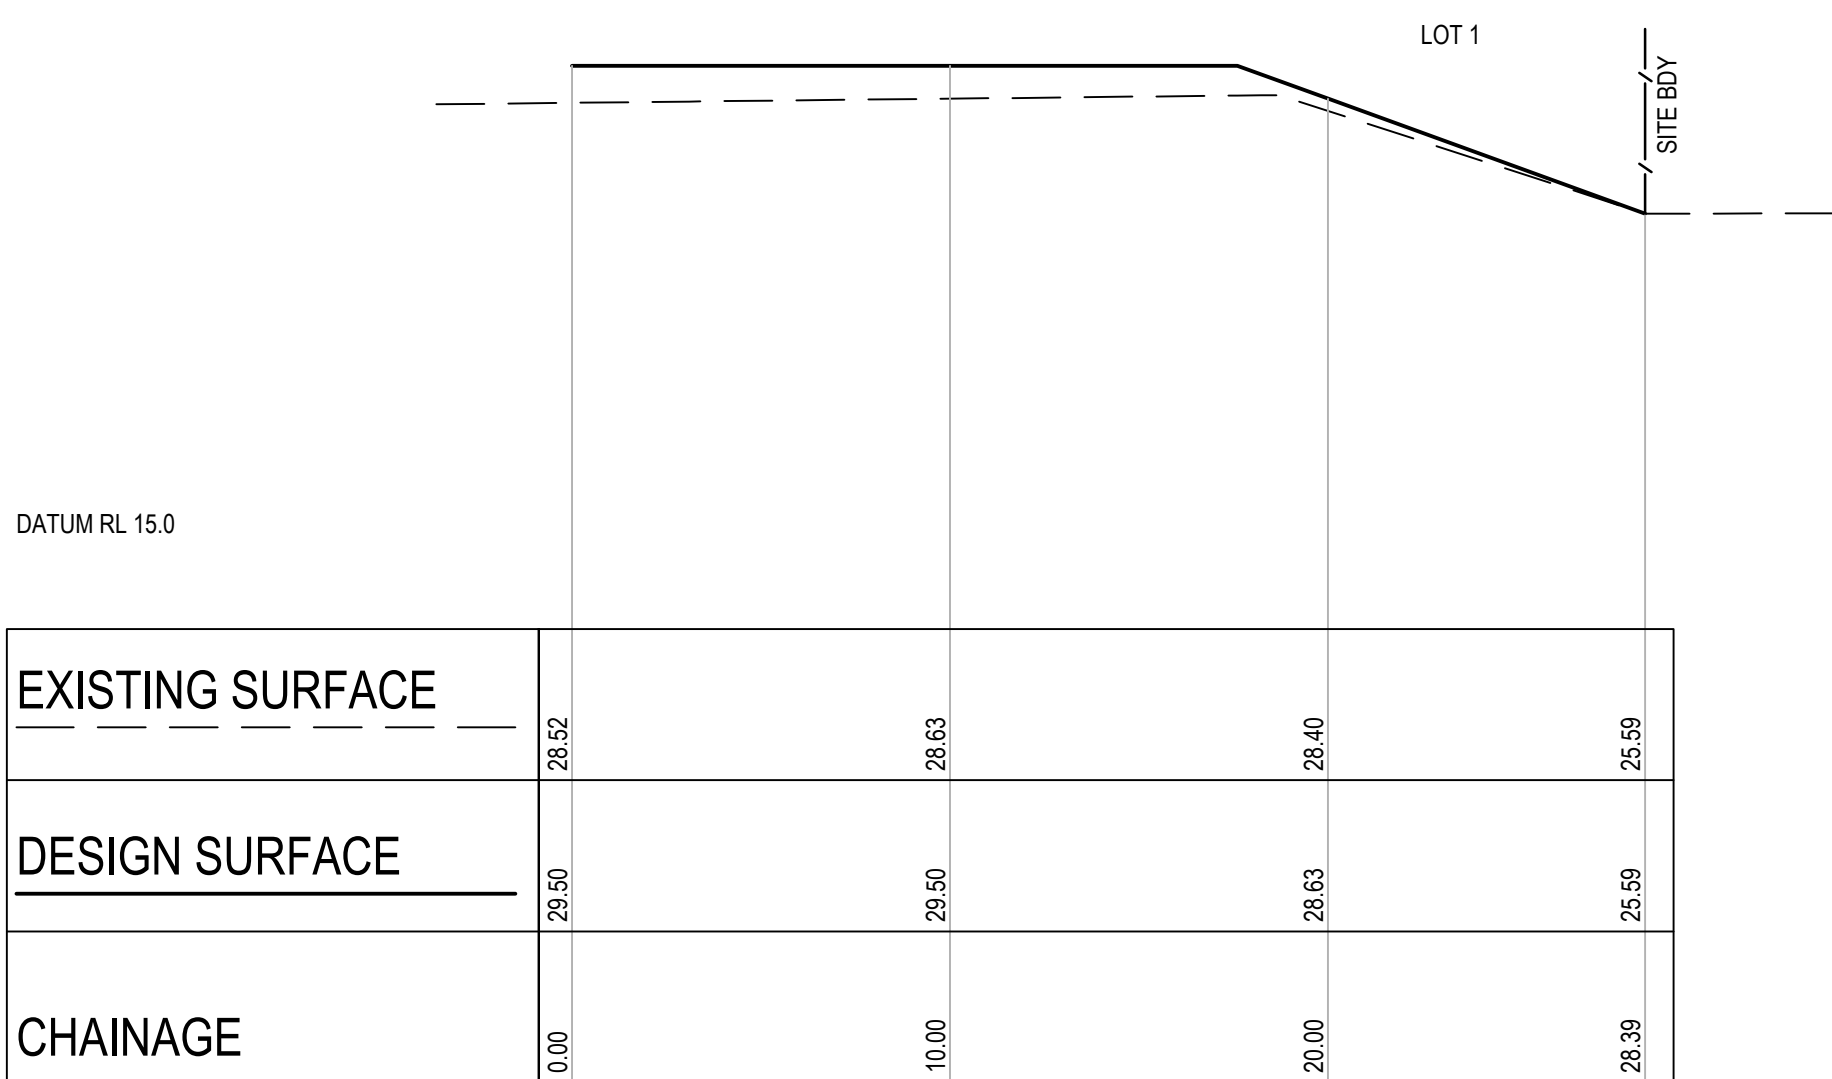


SECTION J
HORIZONTAL SCALE 1:1500@A1
VERTICAL SCALE 1:250@A1

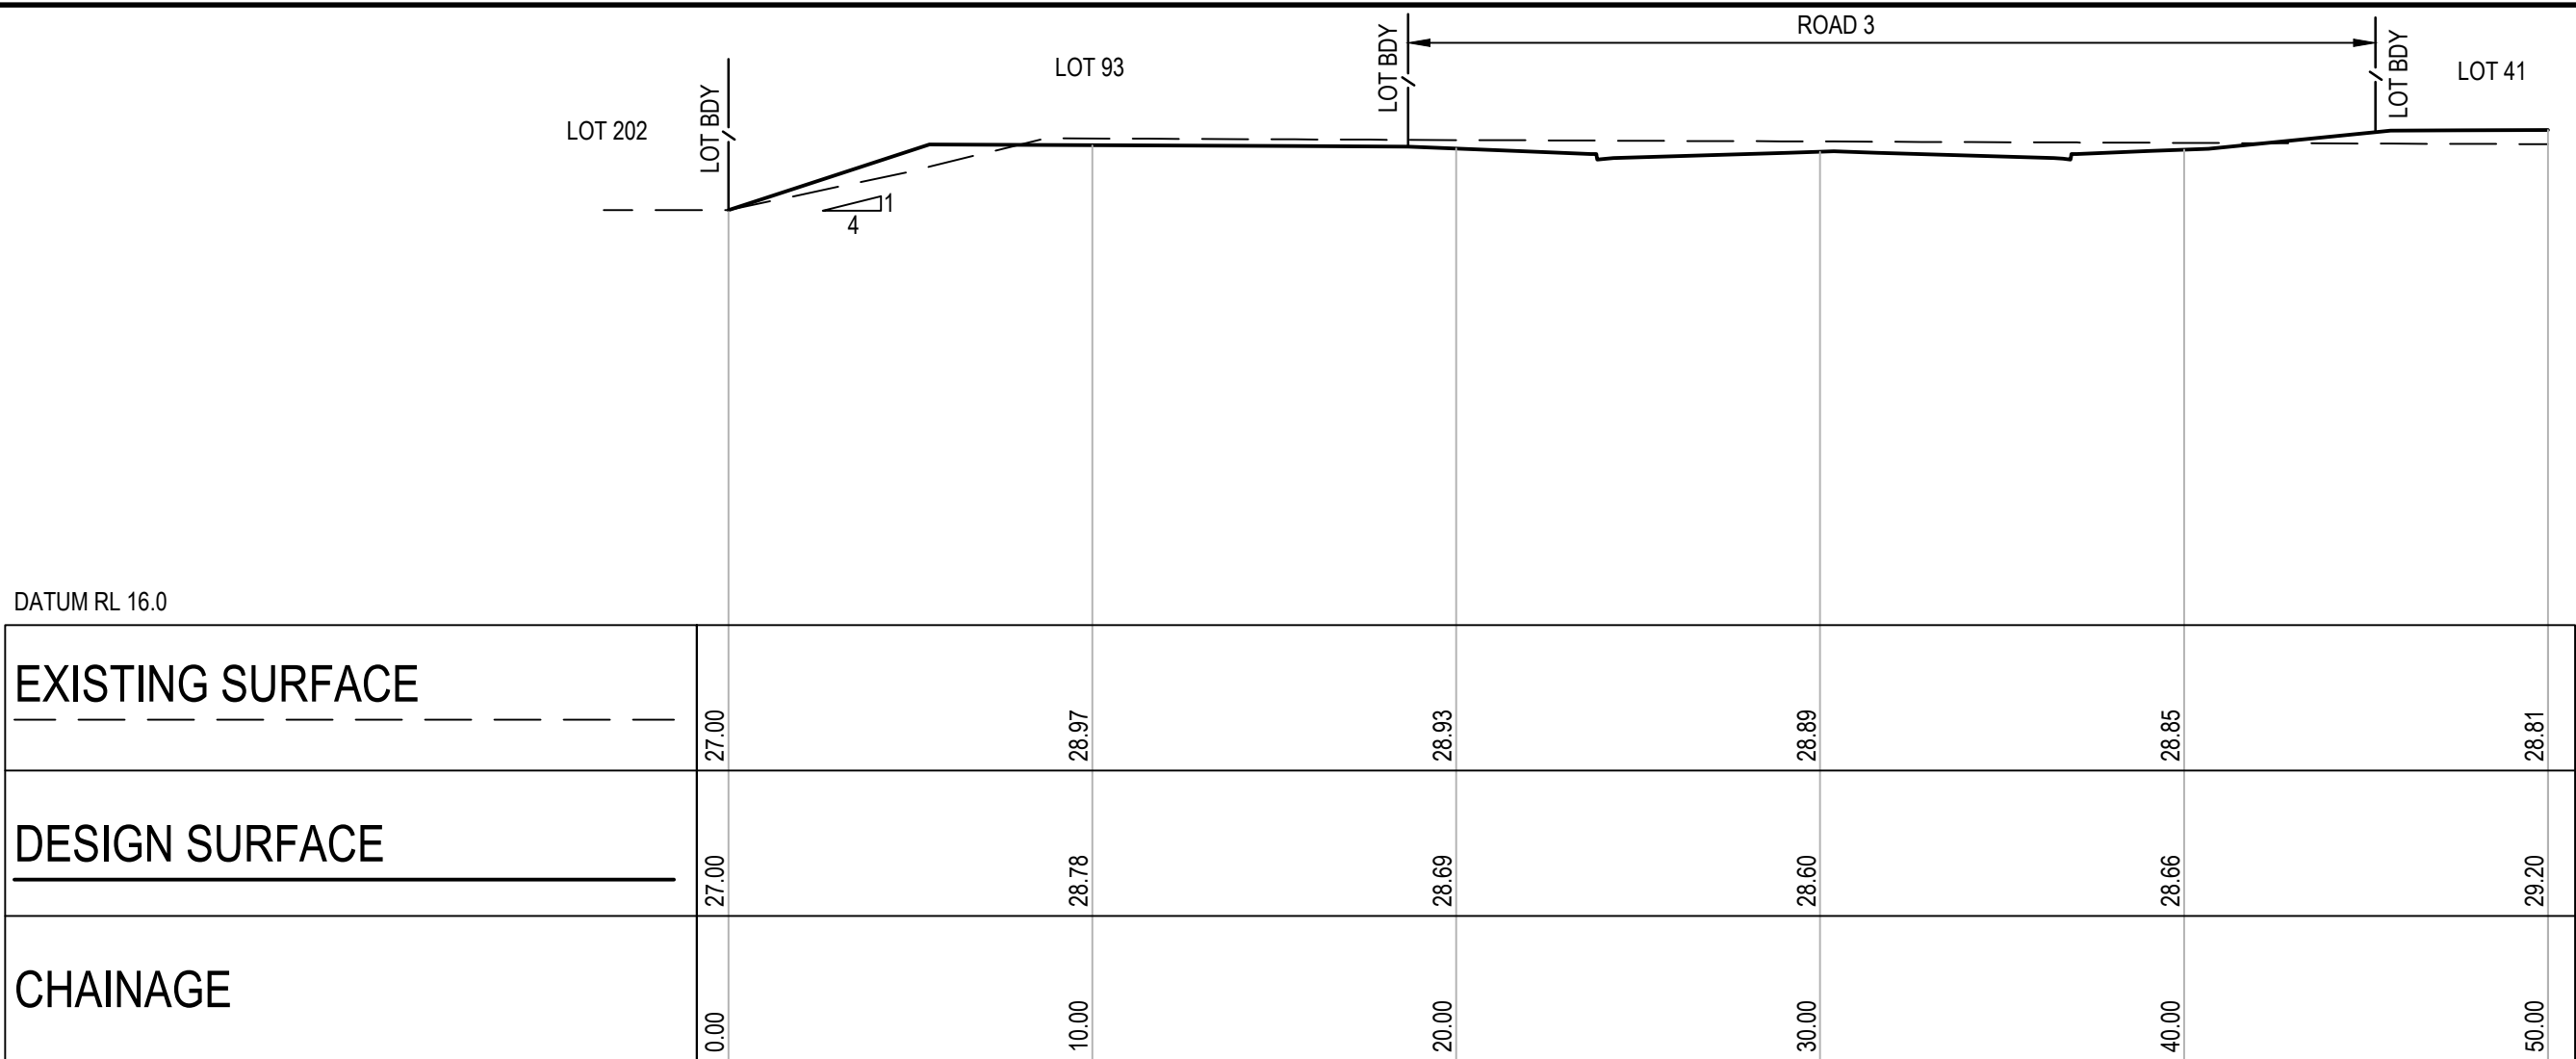

SECTION G
HORIZONTAL SCALE 1:1500@A1
VERTICAL SCALE 1:250@A1

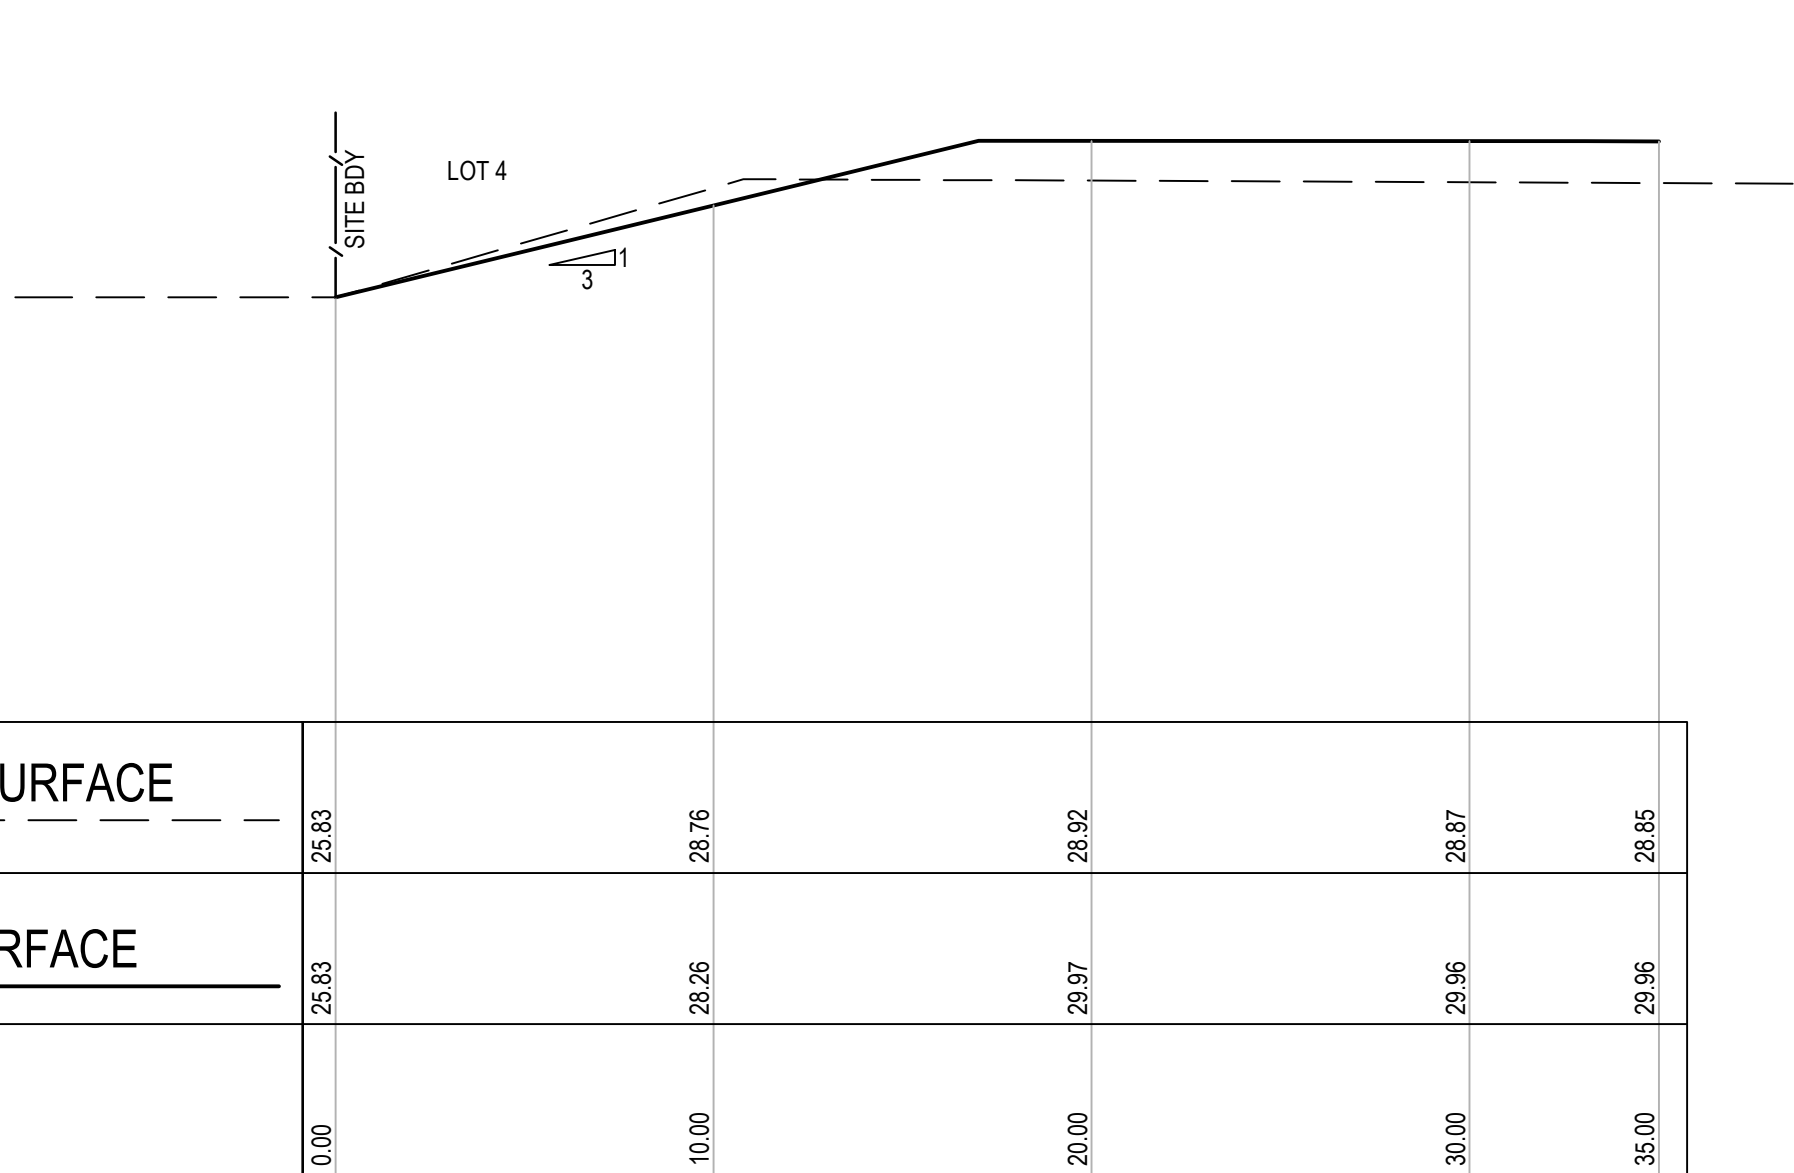

SECTION I
HORIZONTAL SCALE 1:1500@A1
VERTICAL SCALE 1:250@A1

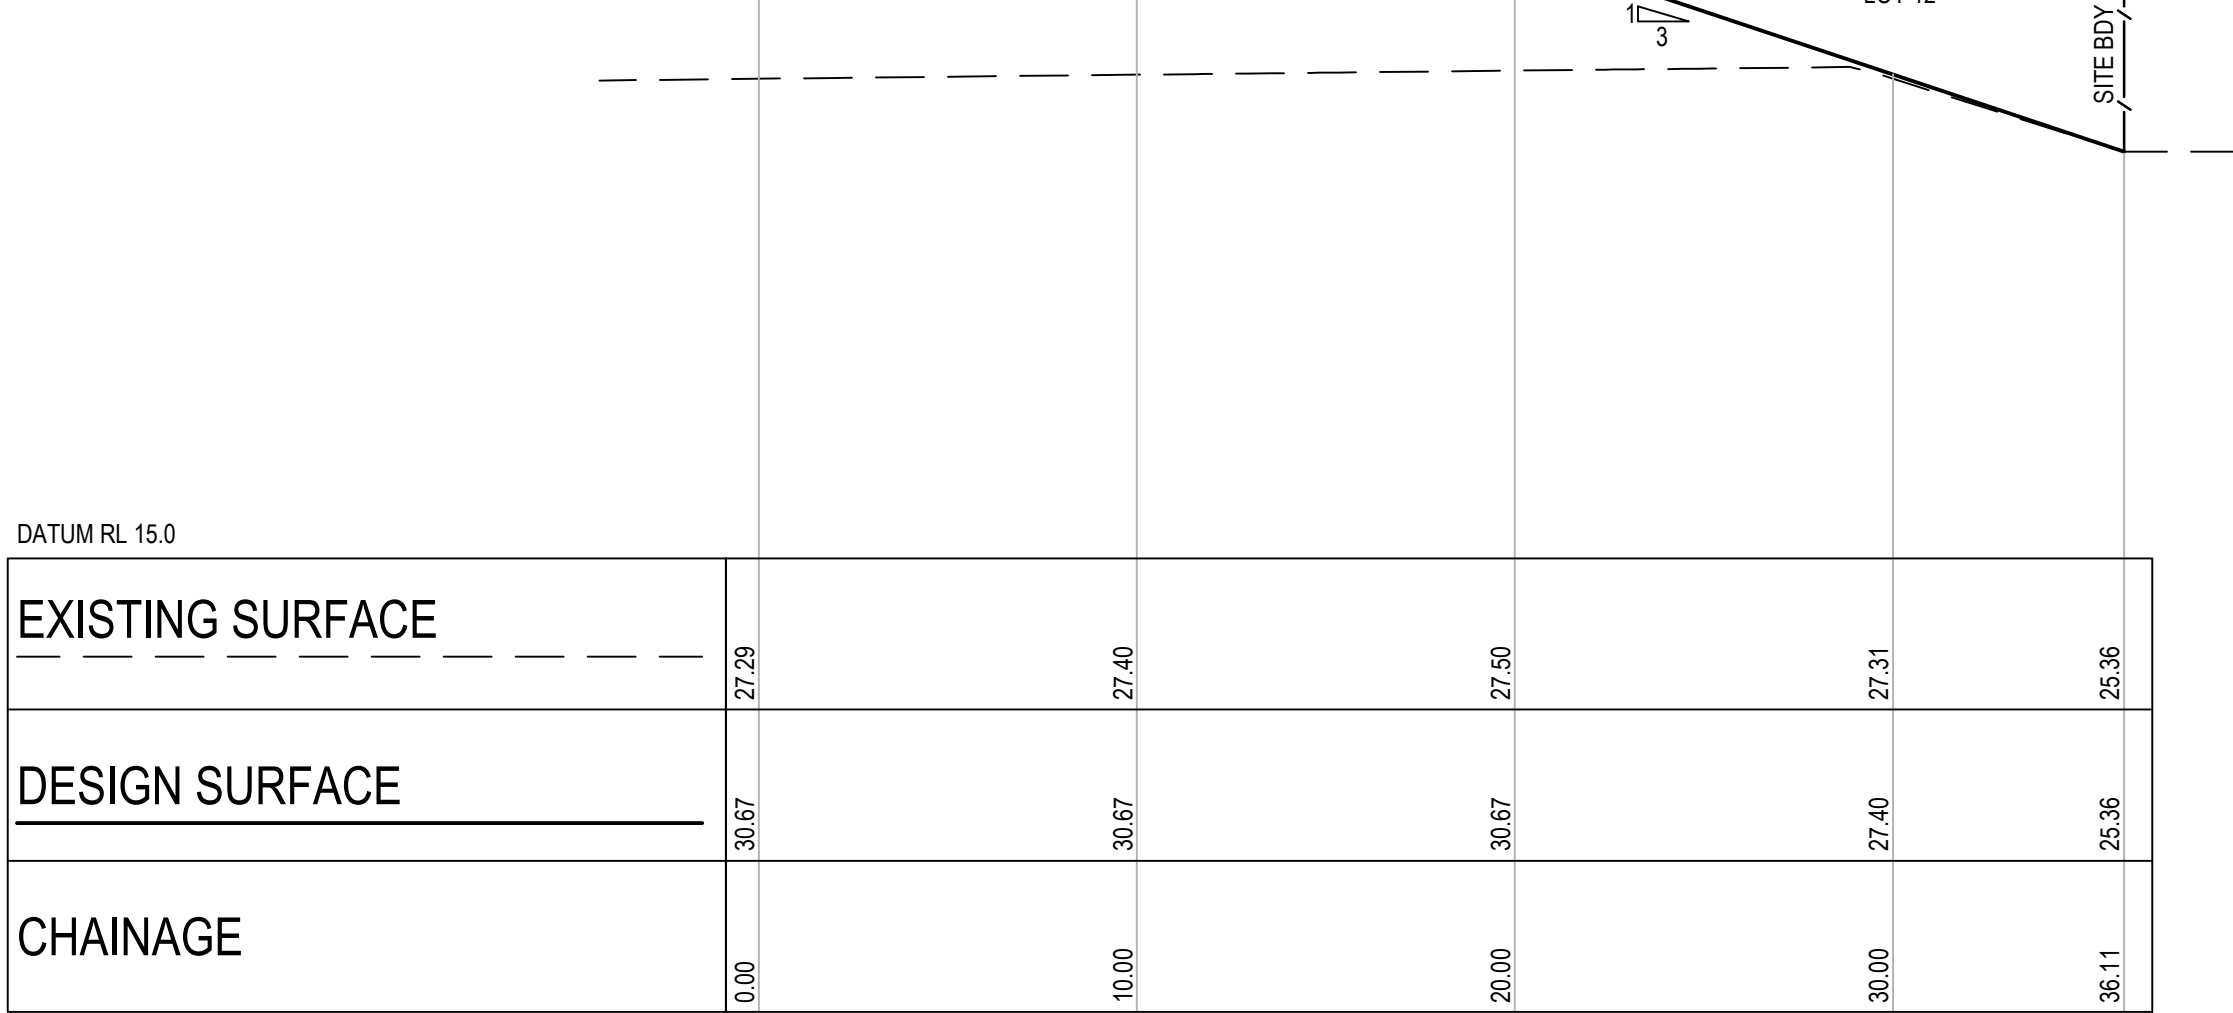

SECTION K
HORIZONTAL SCALE 1:1500@A1
VERTICAL SCALE 1:250@A1

REV.	DATE	DESCRIPTION	MDH	ML	MKH	MKH
1	4/11/2021	ISSUED FOR INFORMATION				

Client

Scale

0 5 10 15 20 25m

SCALE 1:250 @A1

0 50 100 150m

SCALE 1:1500 @A1

North

Enspire Solutions Pty Ltd
205/275 Alfred Street N, North Sydney NSW 2060
ABN: 71 624 801 690
Phone: 02 9922 6135

The copyright of this drawing remains with Enspire Solutions Pty Ltd and must not be copied wholly or in part without the permission of Enspire Solutions Pty Ltd.

Project NEPEAN BUSINESS PARK PENRITH	Scale AS SHOWN Date 04/11/2021	Status FOR INFORMATION ONLY NOT TO BE USED FOR CONSTRUCTION
Title SITE SECTIONS	Size A1 Datum AHD	Project Number/Drawing Number 200044-DA-C04.26 Revision 1

GENERAL WORKS LEGEND

SITE BOUNDARY

CONTOUR

BATTER

RETAINING WALL

KERB AND GUTTER
REFER DRG: C14.01 FOR COUNCIL
STANDARD DETAIL

DISH DRAIN
REFER DRG: C14.01 FOR COUNCIL
STANDARD DETAIL

KERB RAMP
REFER DRG: C14.01 FOR COUNCIL
STANDARD DETAIL

LAYBACK KERB
REFER DRG: C14.01 FOR COUNCIL
STANDARD DETAIL

FINISHED LEVEL

SWALE DRAIN

TEMPORARY DRAINAGE CHANEL

SURFACE FALL

PIPE SIZE
STORMWATER DRAINAGE LINE
FLOW DIRECTION

STORMWATER LINE/PIT NUMBER

KERB INLET PIT

SURFACE INLET PIT/JUNCTION PIT

HEADWALL

100.00

RETAINING WALL

K&G

DD


LBK

● F29.00

1.5%

375

A01/01

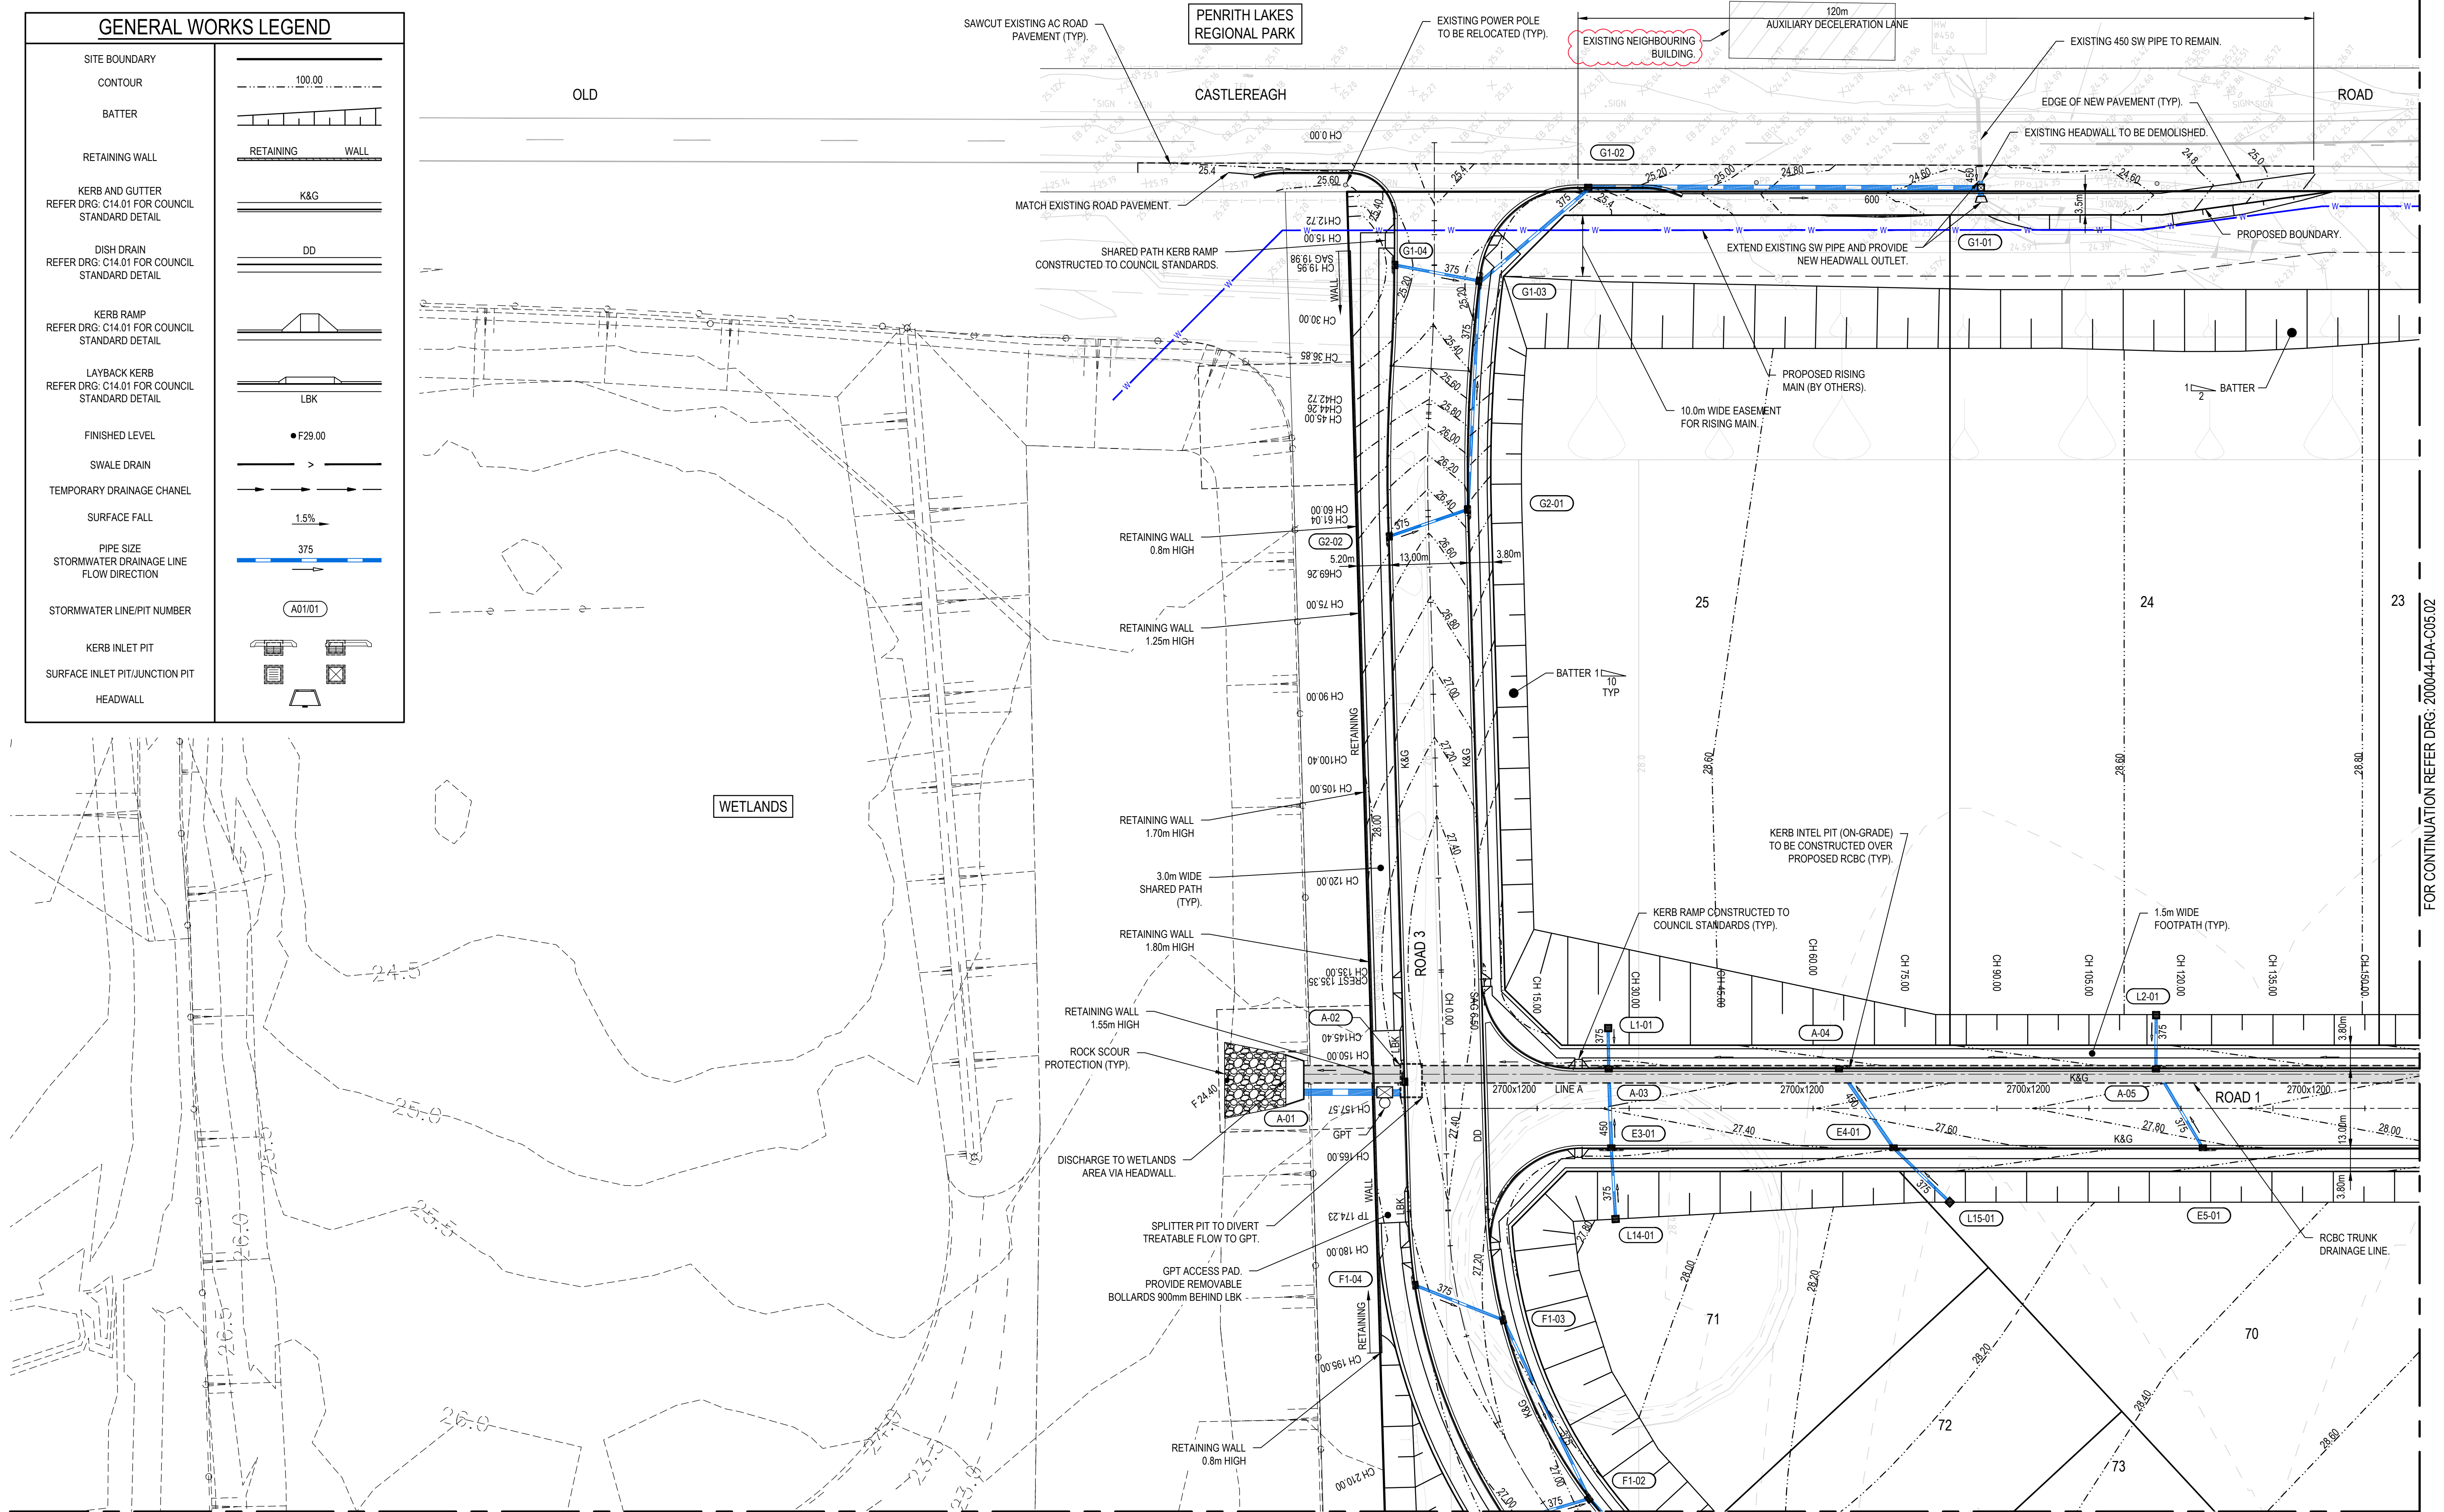

REV	DATE	DESCRIPTION	DRN	DES	VERIF	APPD
5	4/11/2021	RE-ISSUED FOR INFORMATION	MDH	ML	MKH	MKH
4	17/12/2020	ISSUED FOR DEVELOPMENT APPLICATION	MDH	ML	MKH	MKH
3	11/12/2020	ISSUED FOR CLIENT REVIEW	MDH	ML	MKH	MKH
2	2/10/2020	ISSUED FOR INFORMATION	MDH	ML	MKH	MKH
1	28/10/2020	ISSUED FOR INFORMATION	MDH	ML	MKH	MKH

Client

NEPEAN
BUSINESS
PARK

Scale

0 10 20 30 40 50m

SCALE 1:500

@A1

North

N

The copyright of this drawing remains with Enspire Solutions Pty Ltd and must not be copied wholly or in part without the permission of Enspire Solutions Pty Ltd.

Enspire Solutions Pty Ltd
205/275 Alfred Street N, North Sydney NSW 2060
ABN: 71 624 801 690
Phone: 02 9922 6135

Project
NEPEAN BUSINESS PARK
PENRITH

Title
SITEWORKS AND STORMWATER MANAGEMENT PLAN
SHEET 01

Scale
1:500

Date
28/10/2020

Size
A1

Datum
AHD

Status
FOR INFORMATION ONLY
NOT TO BE USED FOR CONSTRUCTION

Project Number/Drawing Number
200044-DA-C05.01

Revision
5

