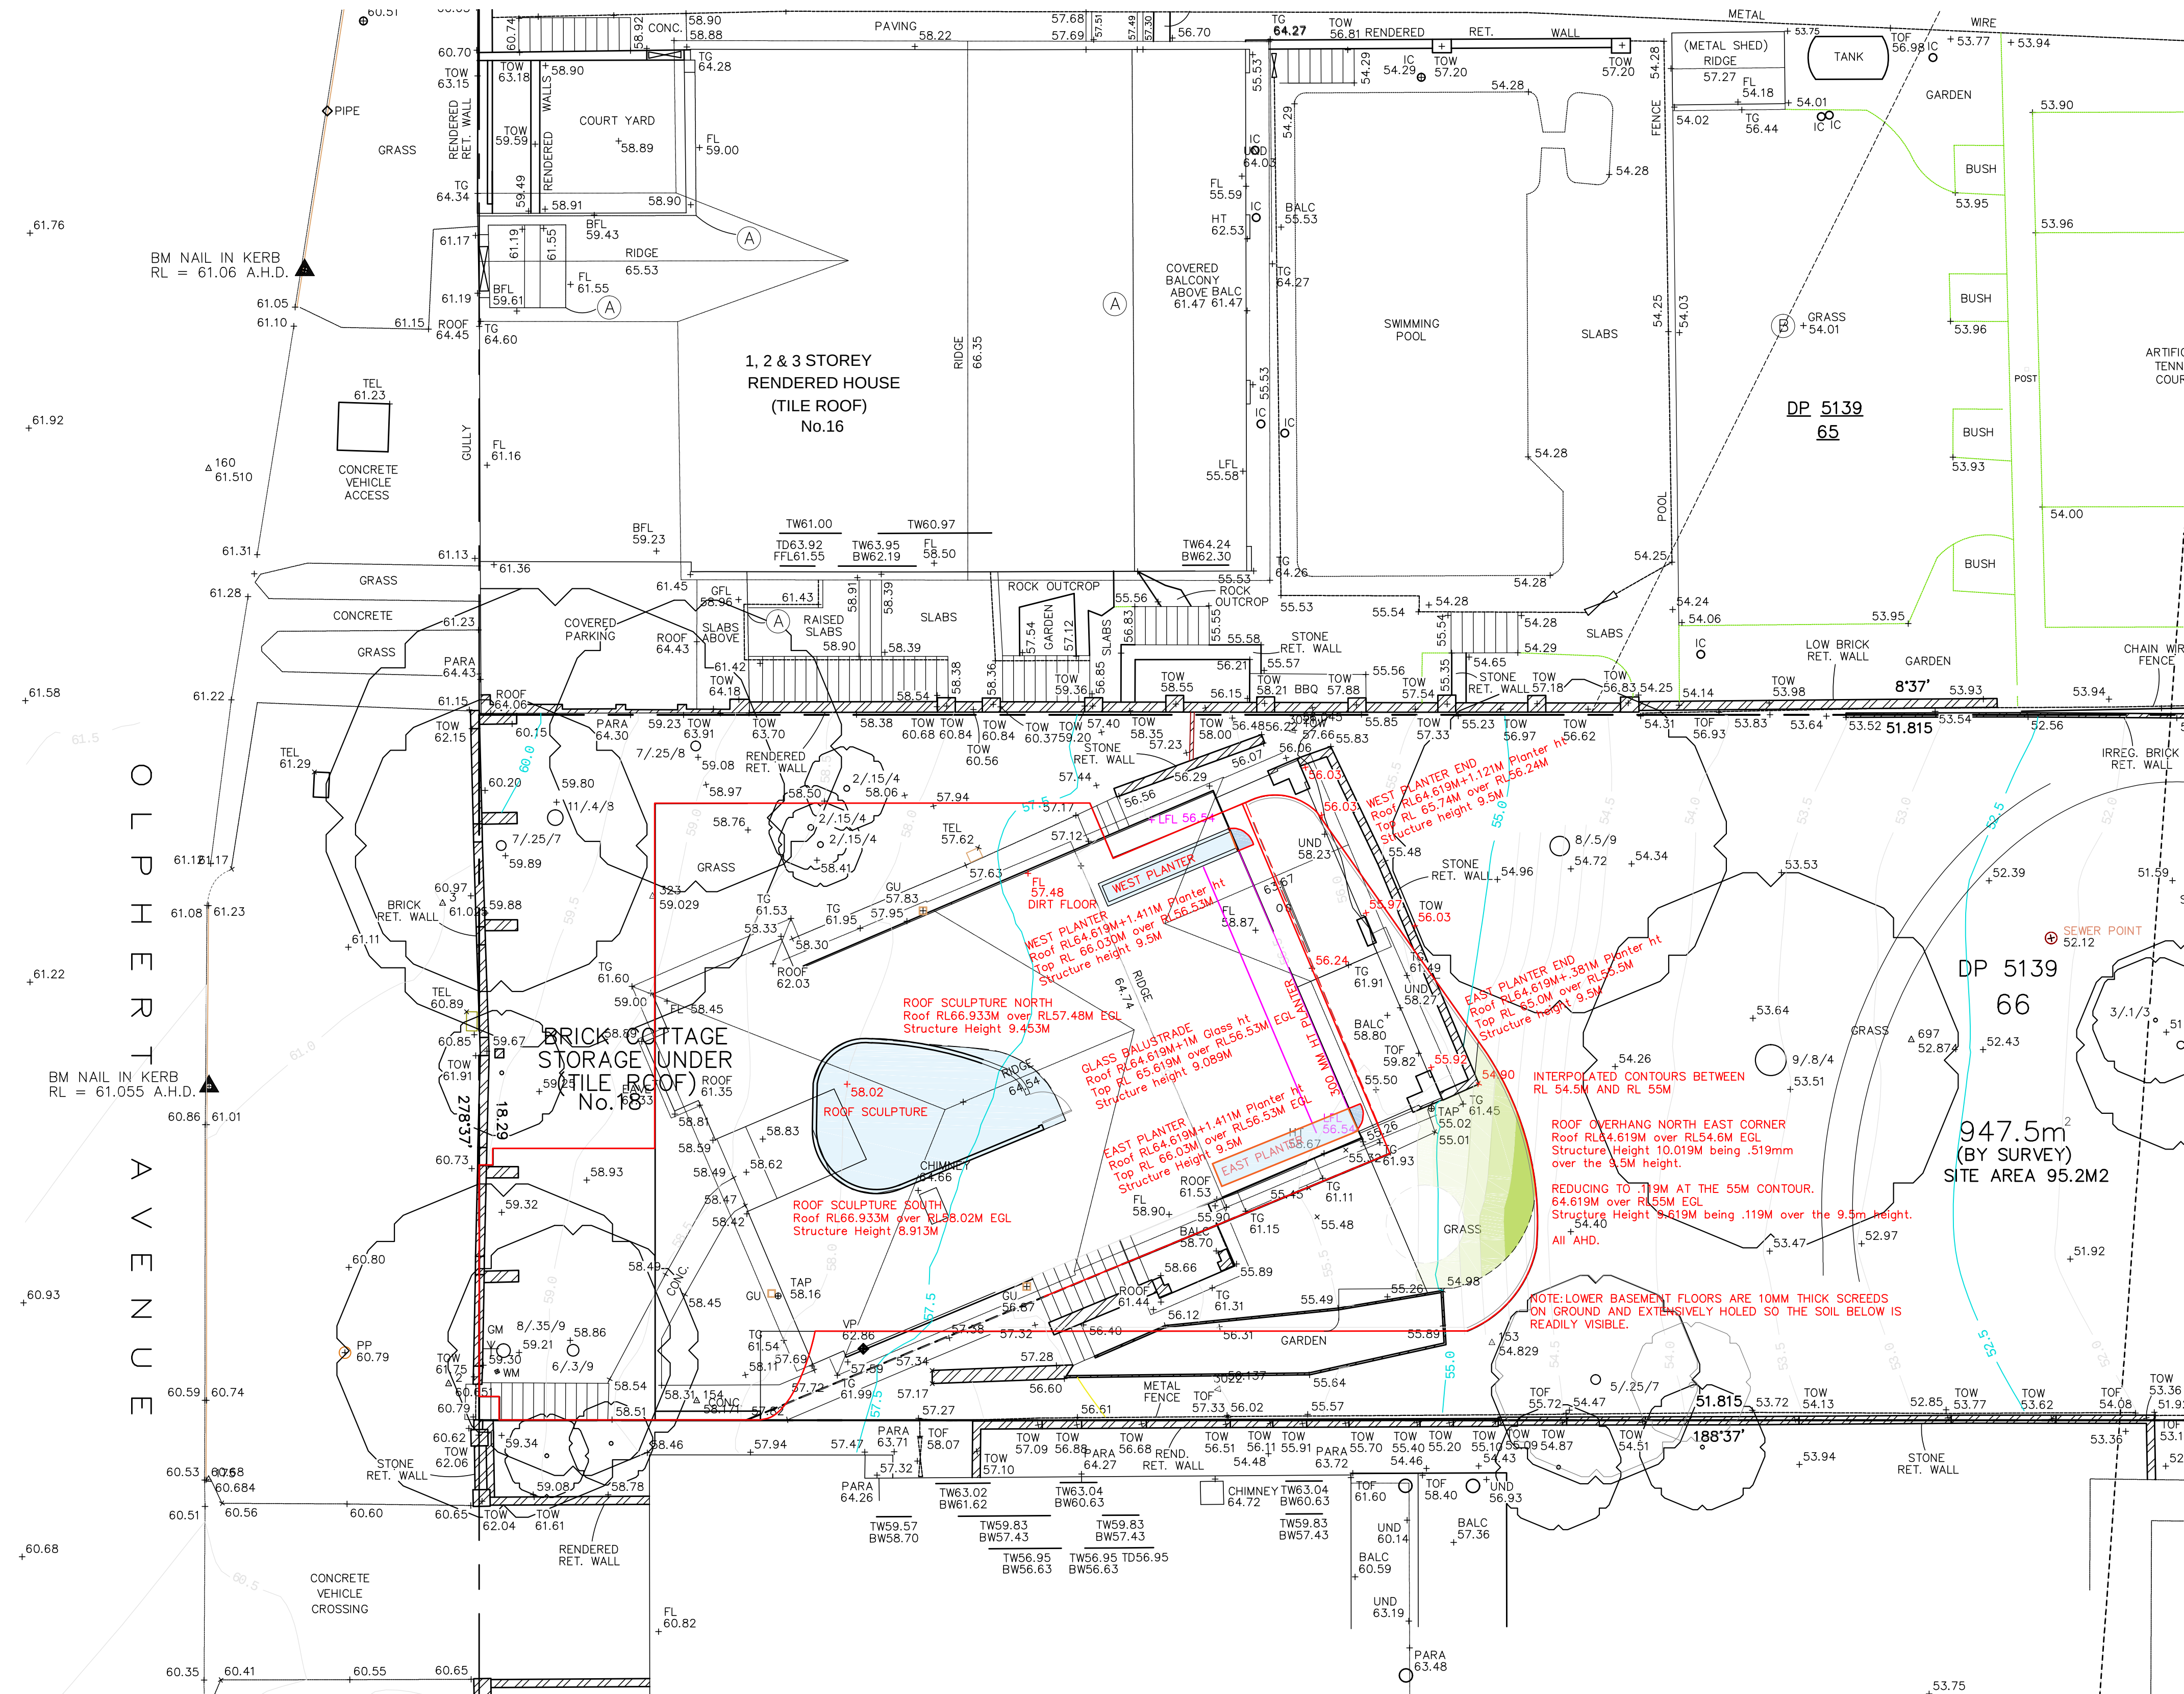


LOUISE ST JOHN KENNEDY

REVISIONS

BUILDING DESIGN | INTERIOR ARCHITECTURE | LANDSCAPE
9A CHESTER ROAD CLAREMONT WESTERN AUSTRALIA 6010
TEXTS TELEPHONE +61 412 988 266

REV D	23.6.21	INITIAL ISSUE
REV F	18.03.22	East and West planters reduced and claculations adjusted Hatching added to south of north east roof overhang

REV H 17.6.22 NORTH EAST ROOF
ROOF TERRACE GLASS
BALLUSTRADE AND
PLANTER

OLPHERT AVENUE RESIDENCE

CAMPBELL D TAYLOR + SARAH J CURTIS
+ AUTUMN, RUPERT + PALOMA
18 OLPHERT AVENUE VAUCLUSE SYDNEY NSW 2030
DATE 17.06.2022 PLOT 17.06.2022 SCALE 1:200 @ A1

DA 1.5

REV H
4.6 APPLICATION PLAN