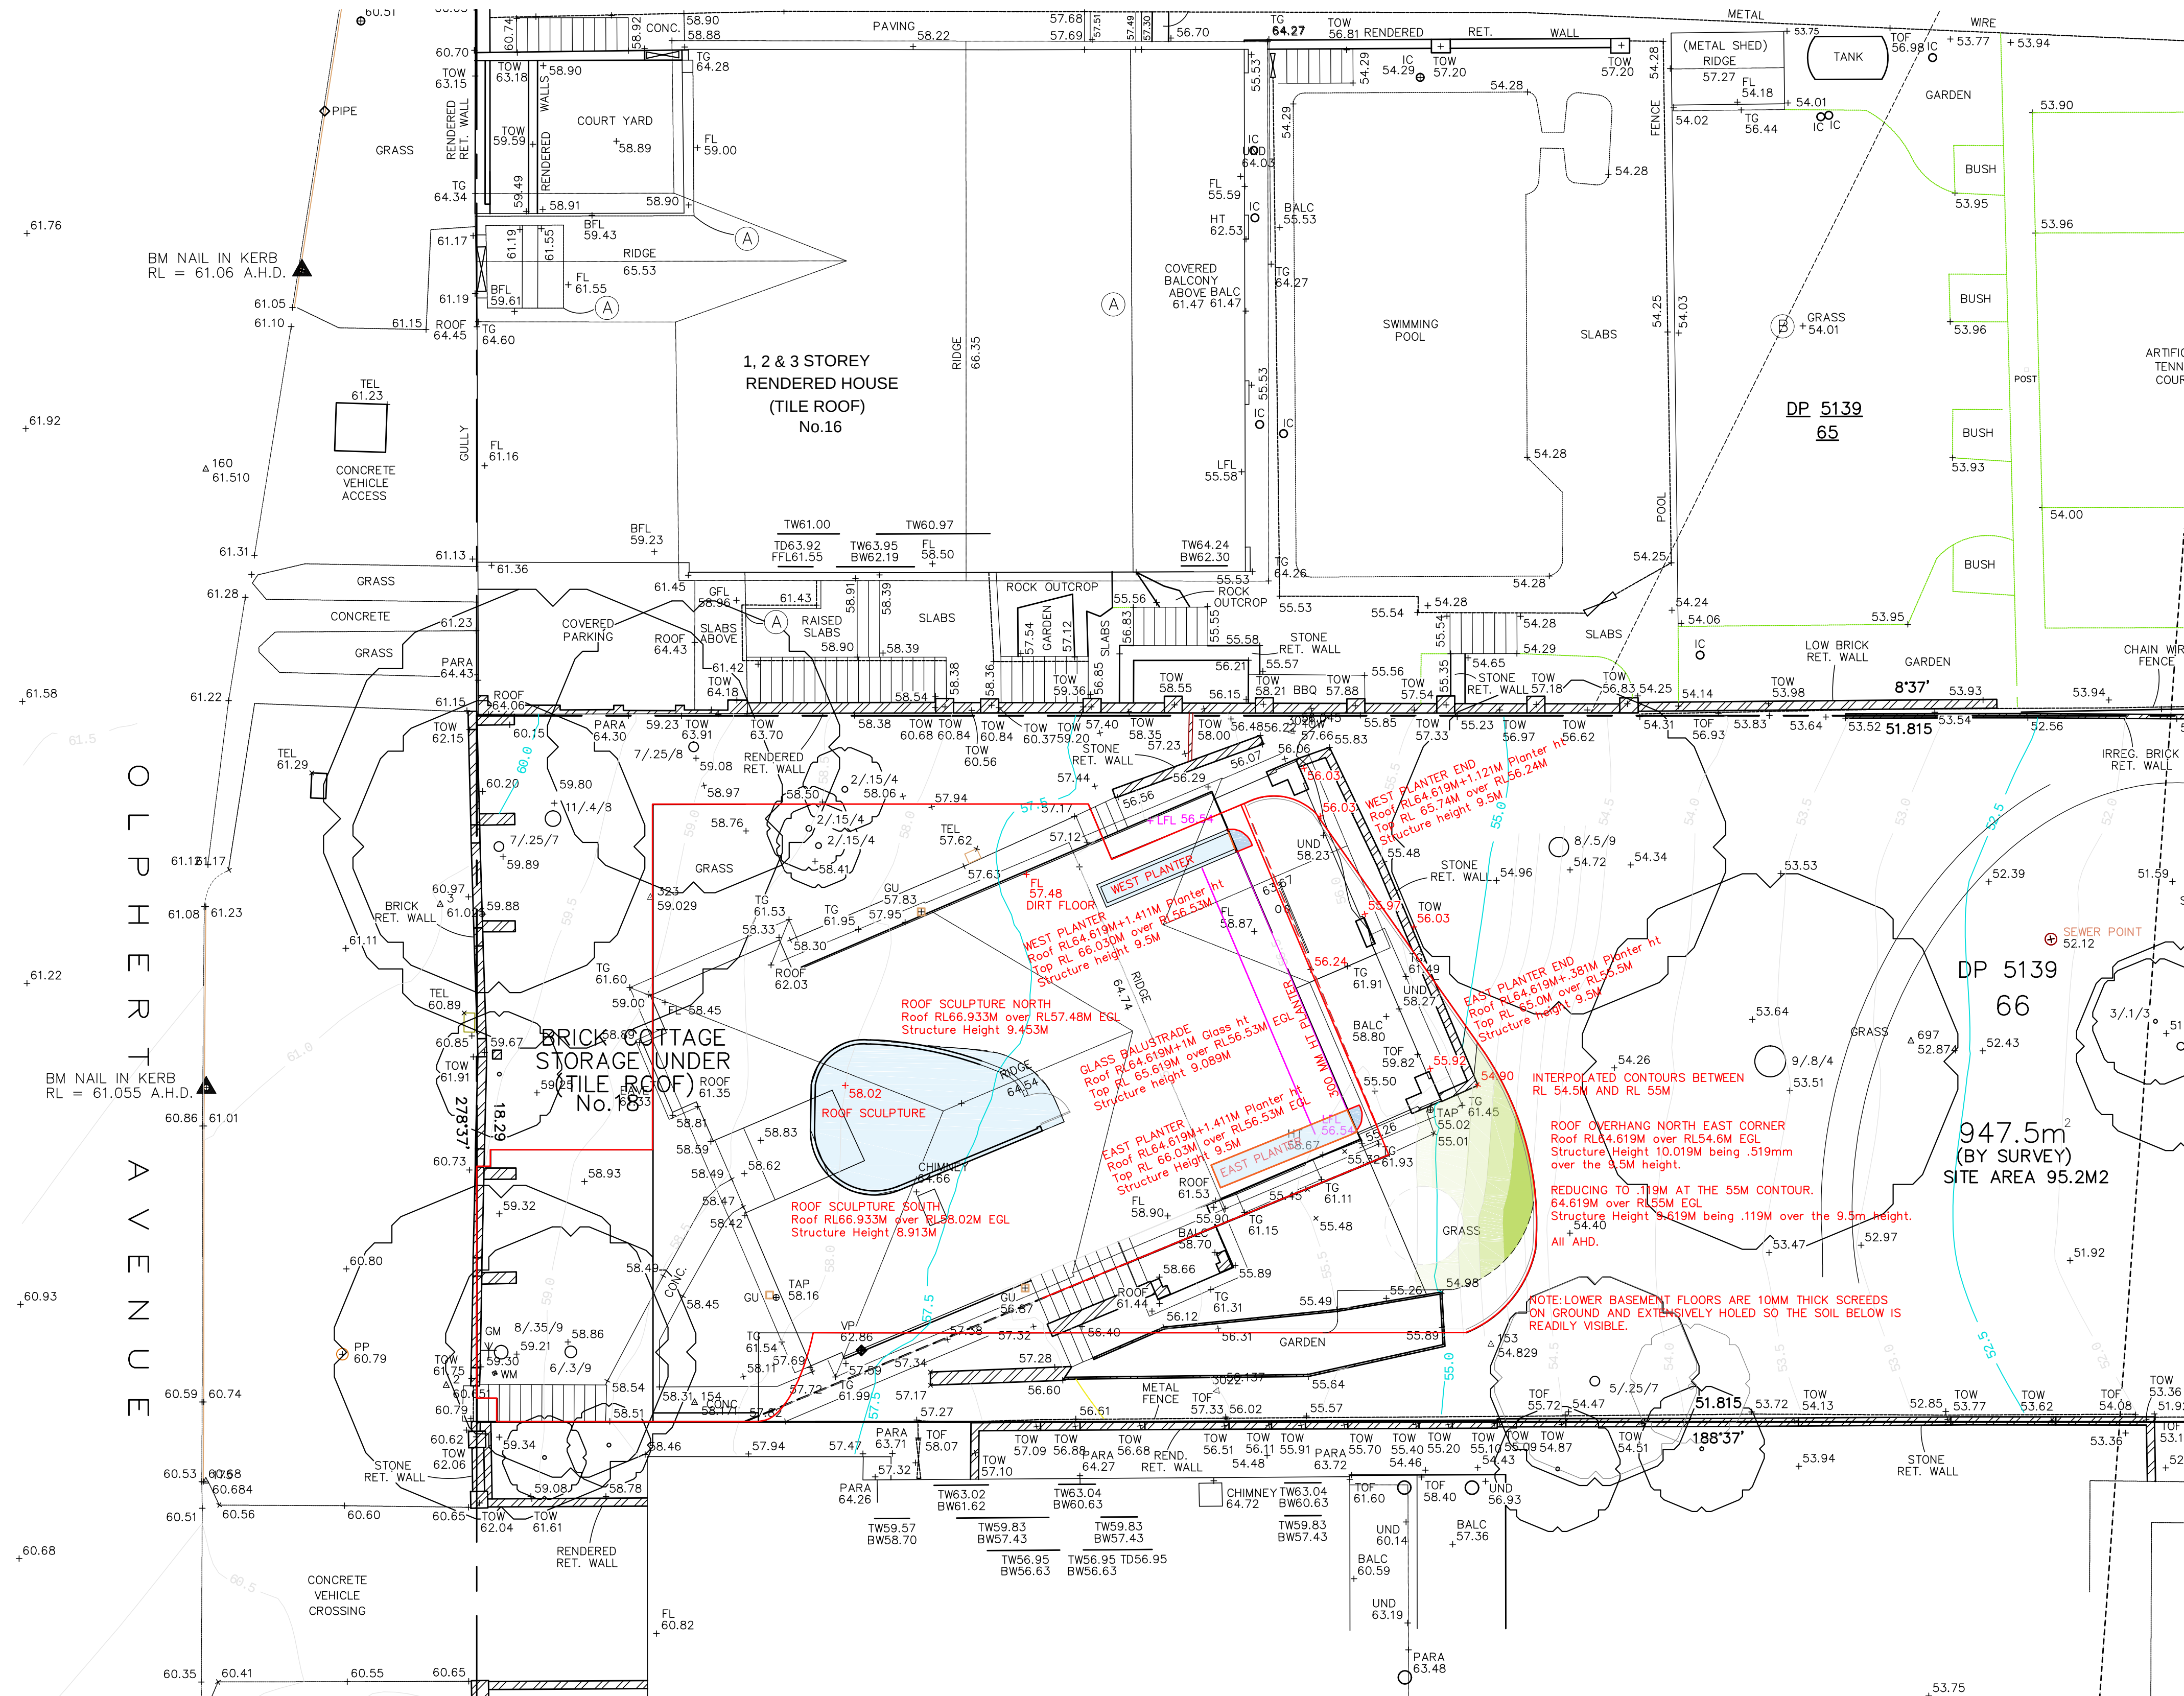


LOUISE ST JOHN KENNEDY

REVISIONS

BUILDING DESIGN | INTERIOR ARCHITECTURE | LANDSCAPE
9A CHESTER ROAD CLAREMONT WESTERN AUSTRALIA 6010
TEXTS TELEPHONE +61 412 988 266

REV D	23.6.21	INITIAL ISSUE
REV F	18.03.22	East and West planters reduced and claculations adjusted Hatching added to south of north east roof overhang

REV H	17.6.22	North East Roof Roof Terrace balustrade and planter
-------	---------	---

OLPHERT AVENUE RESIDENCE

CAMPBELL D TAYLOR + SARAH J CURTIS
+ AUTUMN, RUPERT + PALOMA

18 OLPHERT AVENUE VAUCLUSE SYDNEY NSW 2030
DATE 11.08.2022 PLOT 30.08.2022 SCALE 1:200 @ A1

DA 1.5

REV I
4.6 APPLICATION PLAN