

**WEST GOSFORD N.S.W 2315
DEVELOPMENT APPLICATION**



LOCALITY PLAN


DRG No.	DRAWING TITLE
C01.0DA	COVER SHEET, DRAWING SCHEDULE AND LOCALITY PLAN
C02.0DA	CONCEPT EROSION AND SEDIMENT CONTROL PLAN
C03.0DA	CONCEPT CIVIL STORMWATER AND LEVELS PLAN
C04.0DA	CONCEPT CIVIL SERVICES PLAN

DRAWN: L.STEEL	DESIGNED: J.HOEY	JOB MANAGER: J.HOEY	VERIFIER: A.BROWN
----------------	------------------	---------------------	-------------------

NOT FOR CONSTRUCTION

REVISION	DESCRIPTION	ISSUED	VER'D	APP'D	DATE	CLIENT	ARCHITECT		ALL DIMENSIONS TO BE VERIFIED ON SITE BEFORE COMMENCING WORK. NORTHROP ACCEPTS NO RESPONSIBILITY FOR THE USABILITY, COMPLETENESS OR SCALE OF DRAWINGS TRANSFERRED ELECTRONICALLY. THIS DRAWING MAY HAVE BEEN PREPARED USING COLOUR, AND MAY BE INCOMPLETE IF COPIED TO BLACK & WHITE.		Newcastle Suite 4, 215 Pacific Hwy, Charlestown NSW 2290 P.O. Box 180, Charlestown NSW 2290 Ph: (02) 4943 1777 Fax: (02) 4943 1577 Email: newcastle@northrop.com.au ASN 81 094 433 100	PROJECT	DRAWING TITLE	JOB NUMBER	
1	ISSUED FOR CLIENT REVIEW	LS		JH	27.07.20	JAPRICO DEVELOPMENTS PTY LTD	marchesepartners		ALL DIMENSIONS TO BE VERIFIED ON SITE BEFORE COMMENCING WORK. NORTHROP ACCEPTS NO RESPONSIBILITY FOR THE USABILITY, COMPLETENESS OR SCALE OF DRAWINGS TRANSFERRED ELECTRONICALLY. THIS DRAWING MAY HAVE BEEN PREPARED USING COLOUR, AND MAY BE INCOMPLETE IF COPIED TO BLACK & WHITE.		Newcastle Suite 4, 215 Pacific Hwy, Charlestown NSW 2290 P.O. Box 180, Charlestown NSW 2290 Ph: (02) 4943 1777 Fax: (02) 4943 1577 Email: newcastle@northrop.com.au ASN 81 094 433 100	10 YOUNG STREET WEST GOSFORD N.S.W 2315	COVER SHEET, DRAWING SCHEDULE AND LOCALITY PLAN	NL200900	
2	ISSUED FOR DA APPROVAL	LS	AB	JH	07.08.20									DRAWING NUMBER	REVISION
3	ISSUED FOR DA APPROVAL	JR	AB	JH	01.03.21									C01.0DA	3
														DRAWING SHEET SIZE = A1	
						DRAWING NOT TO BE USED FOR CONSTRUCTION UNLESS VERIFICATION SIGNATURE HAS BEEN ADDED	THE COPYRIGHT OF THIS DRAWING REMAINS WITH NORTHROP CONSULTING ENGINEERS (PTY) LTD								

REVISION	DESCRIPTION	ISSUED	VER'D	APP'D	DATE	CLIENT	ARCHITECT	 ALL DIMENSIONS TO BE VERIFIED ON SITE BEFORE COMMENCING WORK. NORTHROP ACCEPTS NO RESPONSIBILITY FOR THE USABILITY, COMPLETENESS OR SCALE OF DRAWINGS TRANSFERRED ELECTRONICALLY. THIS DRAWING MAY HAVE BEEN PREPARED USING COLOUR, AND MAY BE INCOMPLETE IF COPIED TO BLACK & WHITE	PROJECT	DRAWING TITLE	JOB NUMBER	
1	ISSUED FOR DA APPROVAL	LS	AB	JH	07.08.20	JAPRICO DEVELOPMENTS PTY LTD	marchesepartners	 Suite 4, 215 Pacific Hwy, Charlestown NSW 2290 P.O. Box 180, Charlestown NSW 2290 Ph (02) 4943 1777 Fax (02) 4943 1577 Email newcastle@northrop.com.au ABN 81 094 433 100	10 YOUNG STREET WEST GOSFORD N.S.W 2315	CONCEPT EROSION AND SEDIMENT CONTROL PLAN	NL200900	
2	ISSUED FOR DA APPROVAL	JR	AB	JH	01.03.21						DRAWING NUMBER	REVISION
											C02.0DA	2
						DRAWING NOT TO BE USED FOR CONSTRUCTION UNLESS VERIFICATION SIGNATURE HAS BEEN ADDED	THE COPYRIGHT OF THIS DRAWING REMAINS WITH NORTHROP CONSULTING ENGINEERS PTY LTD	 SCALE 1:200@A1 			DRAWING SHEET SIZE = A1	

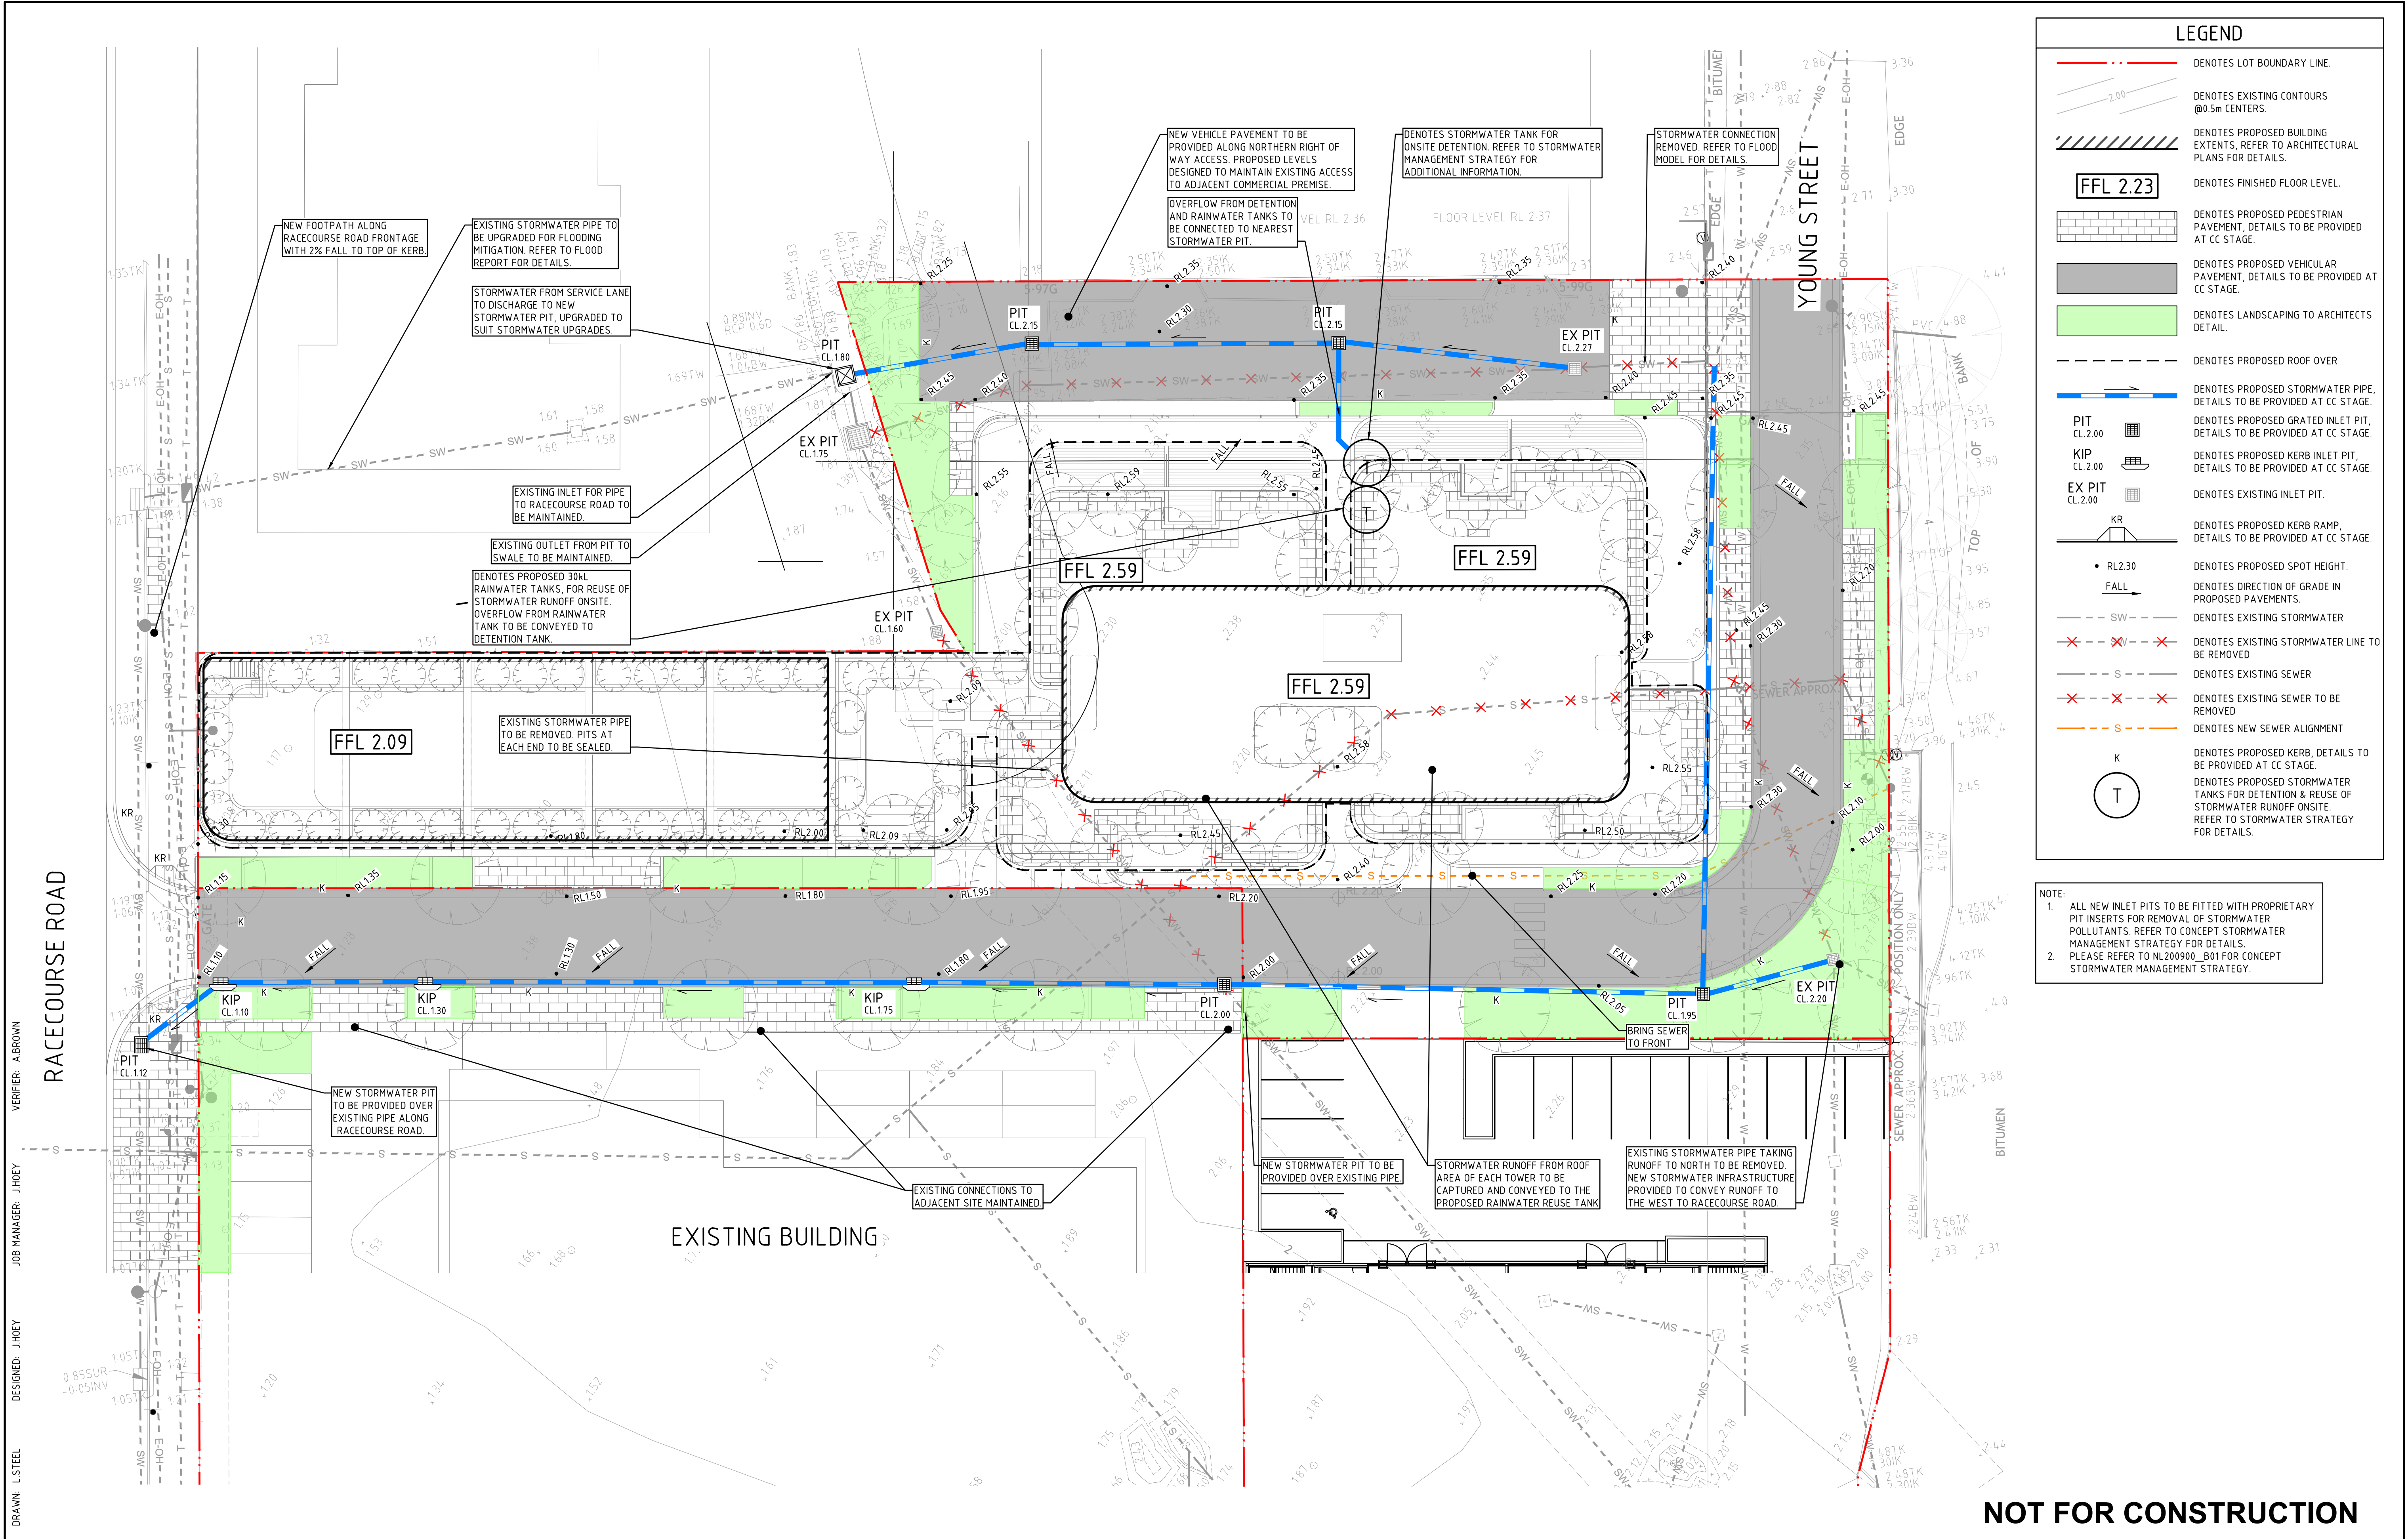

VERIFIER: A. BROWN
JOB MANAGER: J. HOEY
DESIGNED: J. HOEY
DRAWN: L. STEEL

REVISION	DESCRIPTION	ISSUED	VER'D	APP'D	DATE
3	ISSUED FOR DA APPROVAL	LS	AB	JH	07.08.20
4	ISSUED FOR DA APPROVAL	LS	AB	JH	10.08.20
5	ISSUED FOR DA APPROVAL	LS	AB	JH	04.09.20
6	ISSUED FOR DA APPROVAL	JR	AB	JH	01.03.21
7	ISSUED FOR DA APPROVAL	JH	AB	JH	12.03.21
8	ISSUED FOR DA APPROVAL	BB	AB	JH	15.03.22

JAPRICO DEVELOPMENTS
PTY LTD

DRAWING NOT TO BE USED FOR CONSTRUCTION
UNLESS VERIFICATION SIGNATURE HAS BEEN ADDED

ARCHITECT
marchese partners

THE COPYRIGHT OF THIS DRAWING REMAINS WITH
NORTHROP CONSULTING ENGINEERS PTY LTD

ALL DIMENSIONS TO BE VERIFIED ON SITE BEFORE
BEGINNING WORK.
NORTHROP ACCEPTS NO RESPONSIBILITY FOR THE
USABILITY, COMPLETENESS OR SCALE OF DRAWINGS
TRANSFERRED ELECTRONICALLY.
THIS DRAWING MAY HAVE BEEN PREPARED USING COLOUR,
AND MAY BE INCOMPLETE IF COPIED TO BLACK & WHITE.

SCALE 1:200@A1

0 2 4 6 8 10m


NORTHROP
Newcastle

Suite 4, 215 Pacific Hwy, Charlestown NSW 2290
P.O. Box 180, Charlestown NSW 2290
Ph: (02) 4943 1777 Fax: (02) 4943 1577
Email: newcastle@northrop.com.au ABN 81 094 433 100

PROJECT
10 YOUNG STREET
WEST GOSFORD
N.S.W 2315

DRAWING TITLE
CONCEPT CIVIL STORMWATER
AND LEVELS PLAN

JOB NUMBER NL200900	
DRAWING NUMBER	REVISION
C03.0DA	8
DRAWING SHEET SIZE = A1	

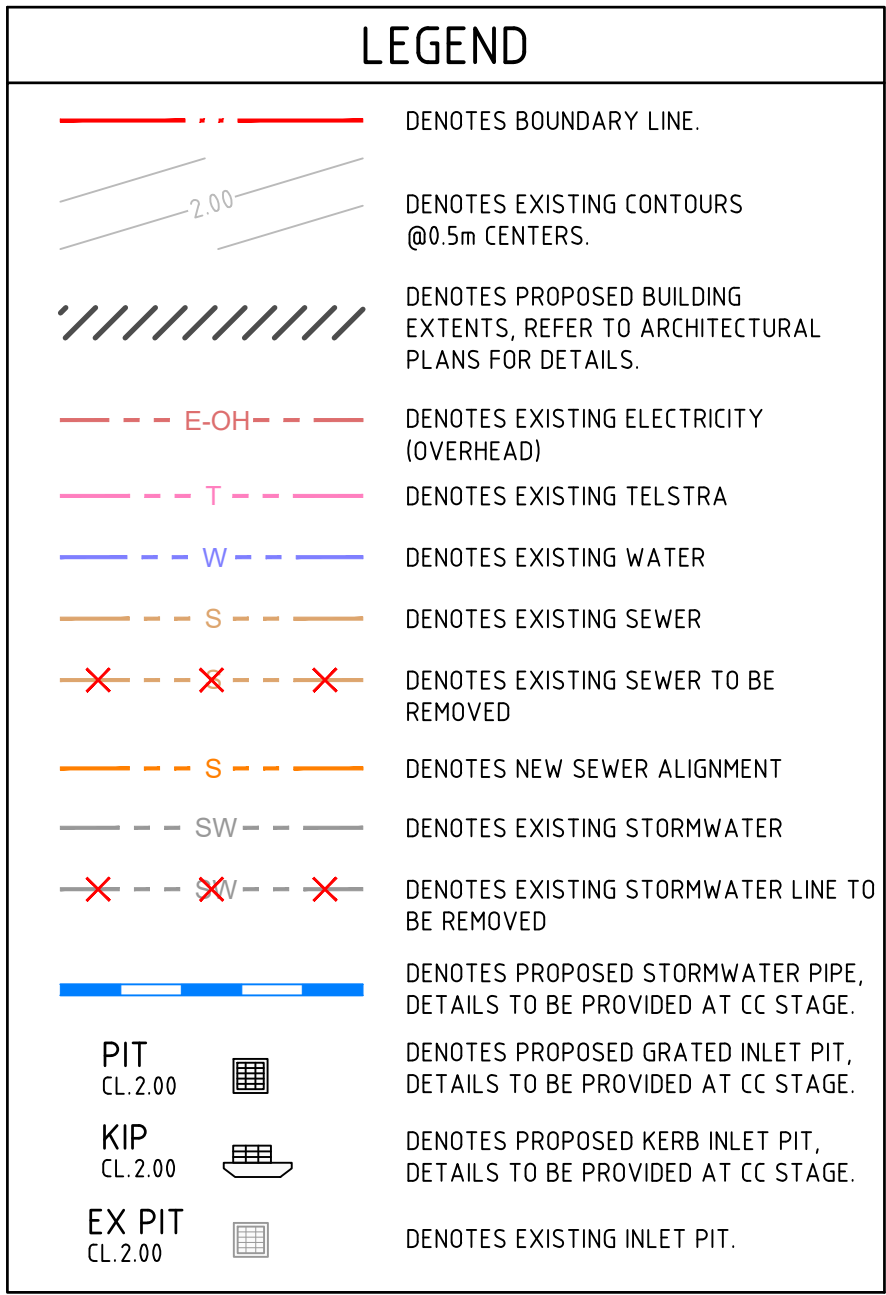

JOB NUMBER	
NL200900	
DRAWING NUMBER	REVISION
C04.0DA	4
DRAWING SHEET SIZE = A1	