


PRELIMINARY ONLY

THIS PLAN IS PRELIMINARY ONLY AND IS SUBJECT TO COUNCIL APPROVAL, FINAL DESIGN, CONSTRUCTION, FINAL SURVEY AND REGISTRATION AT THE NSW LAND REGISTRY SERVICES, SYDNEY.

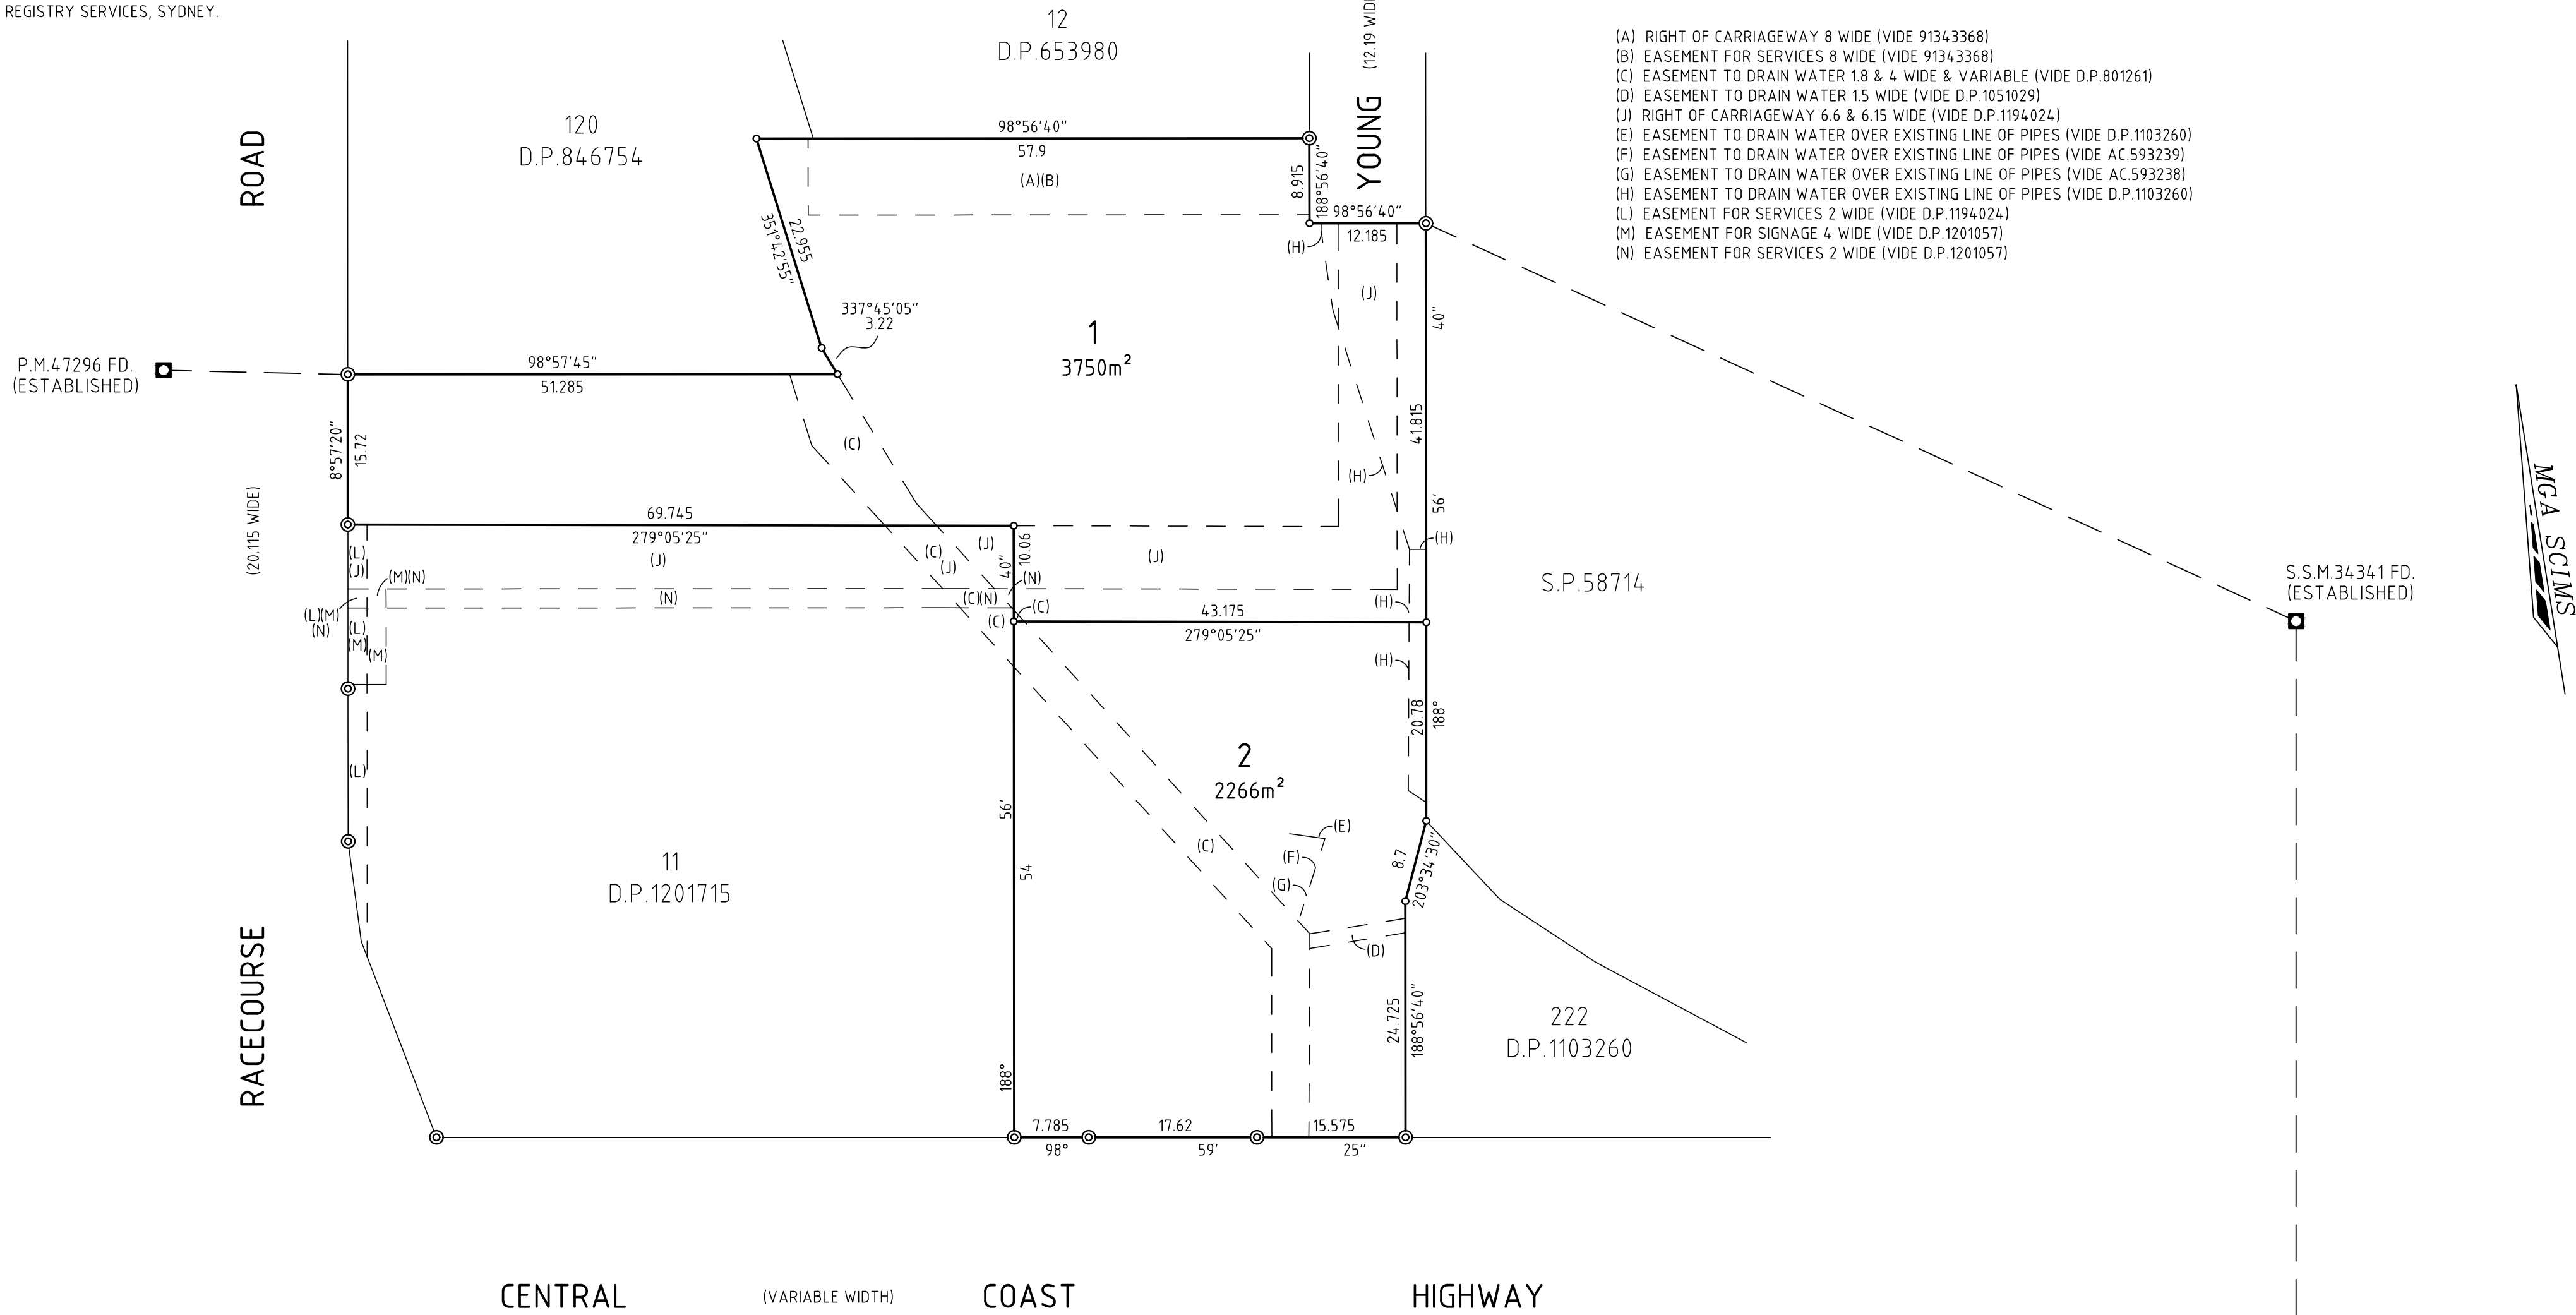

COORDINATE SCHEDULE						
MARK	M.G.A. COORDINATES		CLASS	PU	METHOD	STATE
	EASTING	NORTHING				
PM47296	344496.035	6300231.726	B	0.02	SCIMS	FOUND
PM47297	344698.410	6300081.758	C	-	SCIMS	FOUND
SSM34341	344713.255	6300183.515	C	-	SCIMS	FOUND
DATE OF SCIMS COORDINATES: 03.03.22			MGA ZONE: 56		MGA DATUM: GDA2020	
COMBINED SCALE FACTOR: 0.999893						

Surveyor: CLAYTON MANNING LLOYD COLBERT
de Witt Consulting
Date: ----
Surveyor's Ref: 13033

PLAN OF SUBDIVISION OF LOT 1 D.P.1194024 & LOT 201 D.P.1201057

LGA: CENTRAL COAST
Locality: WEST GOSFORD

Registered

Lengths are in metres. Reduction Ratio 1:500