

Central Barangaroo

Indicative Massing Overshadowing Diagrams
Analysis

Prepared for
Aqualand

Issued
27 May 2024

Gadi Country
Level 2, 490 Crown Street
Surry Hills NSW 2010

T 61 2 9380 9911
E sydney@sjb.com.au
W sjb.com.au



SJB acknowledges the Traditional Custodians of the lands, waters, and skies, and their perpetual care and connection to Country where we live and work. We support the Uluru Statement from the Heart and accept its invitation to walk with Aboriginal and Torres Strait Islander people in a movement of the Australian people towards a better future.

We believe that inequity enshrined in our society continues to significantly disadvantage our First Nations colleagues, friends, and community. Following the referendum, we are personally and professionally recommitting our support of Aboriginal and Torres Strait Islander people. We will continue to strive for (re)conciliation by acting with integrity and passion, in an effort to address this imbalance in our country and create lasting generational change.



Certified Management Systems

ISO 9001:2015 Quality Management System
ISO 45001:2018 Occupational Health & Safety Management System
ISO 14001:2015 Environmental Management System


Version: 01
Ref: 6759
Prepared by: EQ
Checked by: NH

Gadi Country
Level 2, 490 Crown Street
Surry Hills NSW 2010

T 61 2 9380 9911
E sydney@sjb.com.au
W sjb.com.au

SJB Architecture (NSW) Pty Ltd
ABN 20 310 373 425
ACN 081 094 724

Nominated Architects
Adam Haddow 7188
Emily Wombwell 10714
John Pradel 7004
Jonathan Tondi 11981
Nick Hatzi 9380

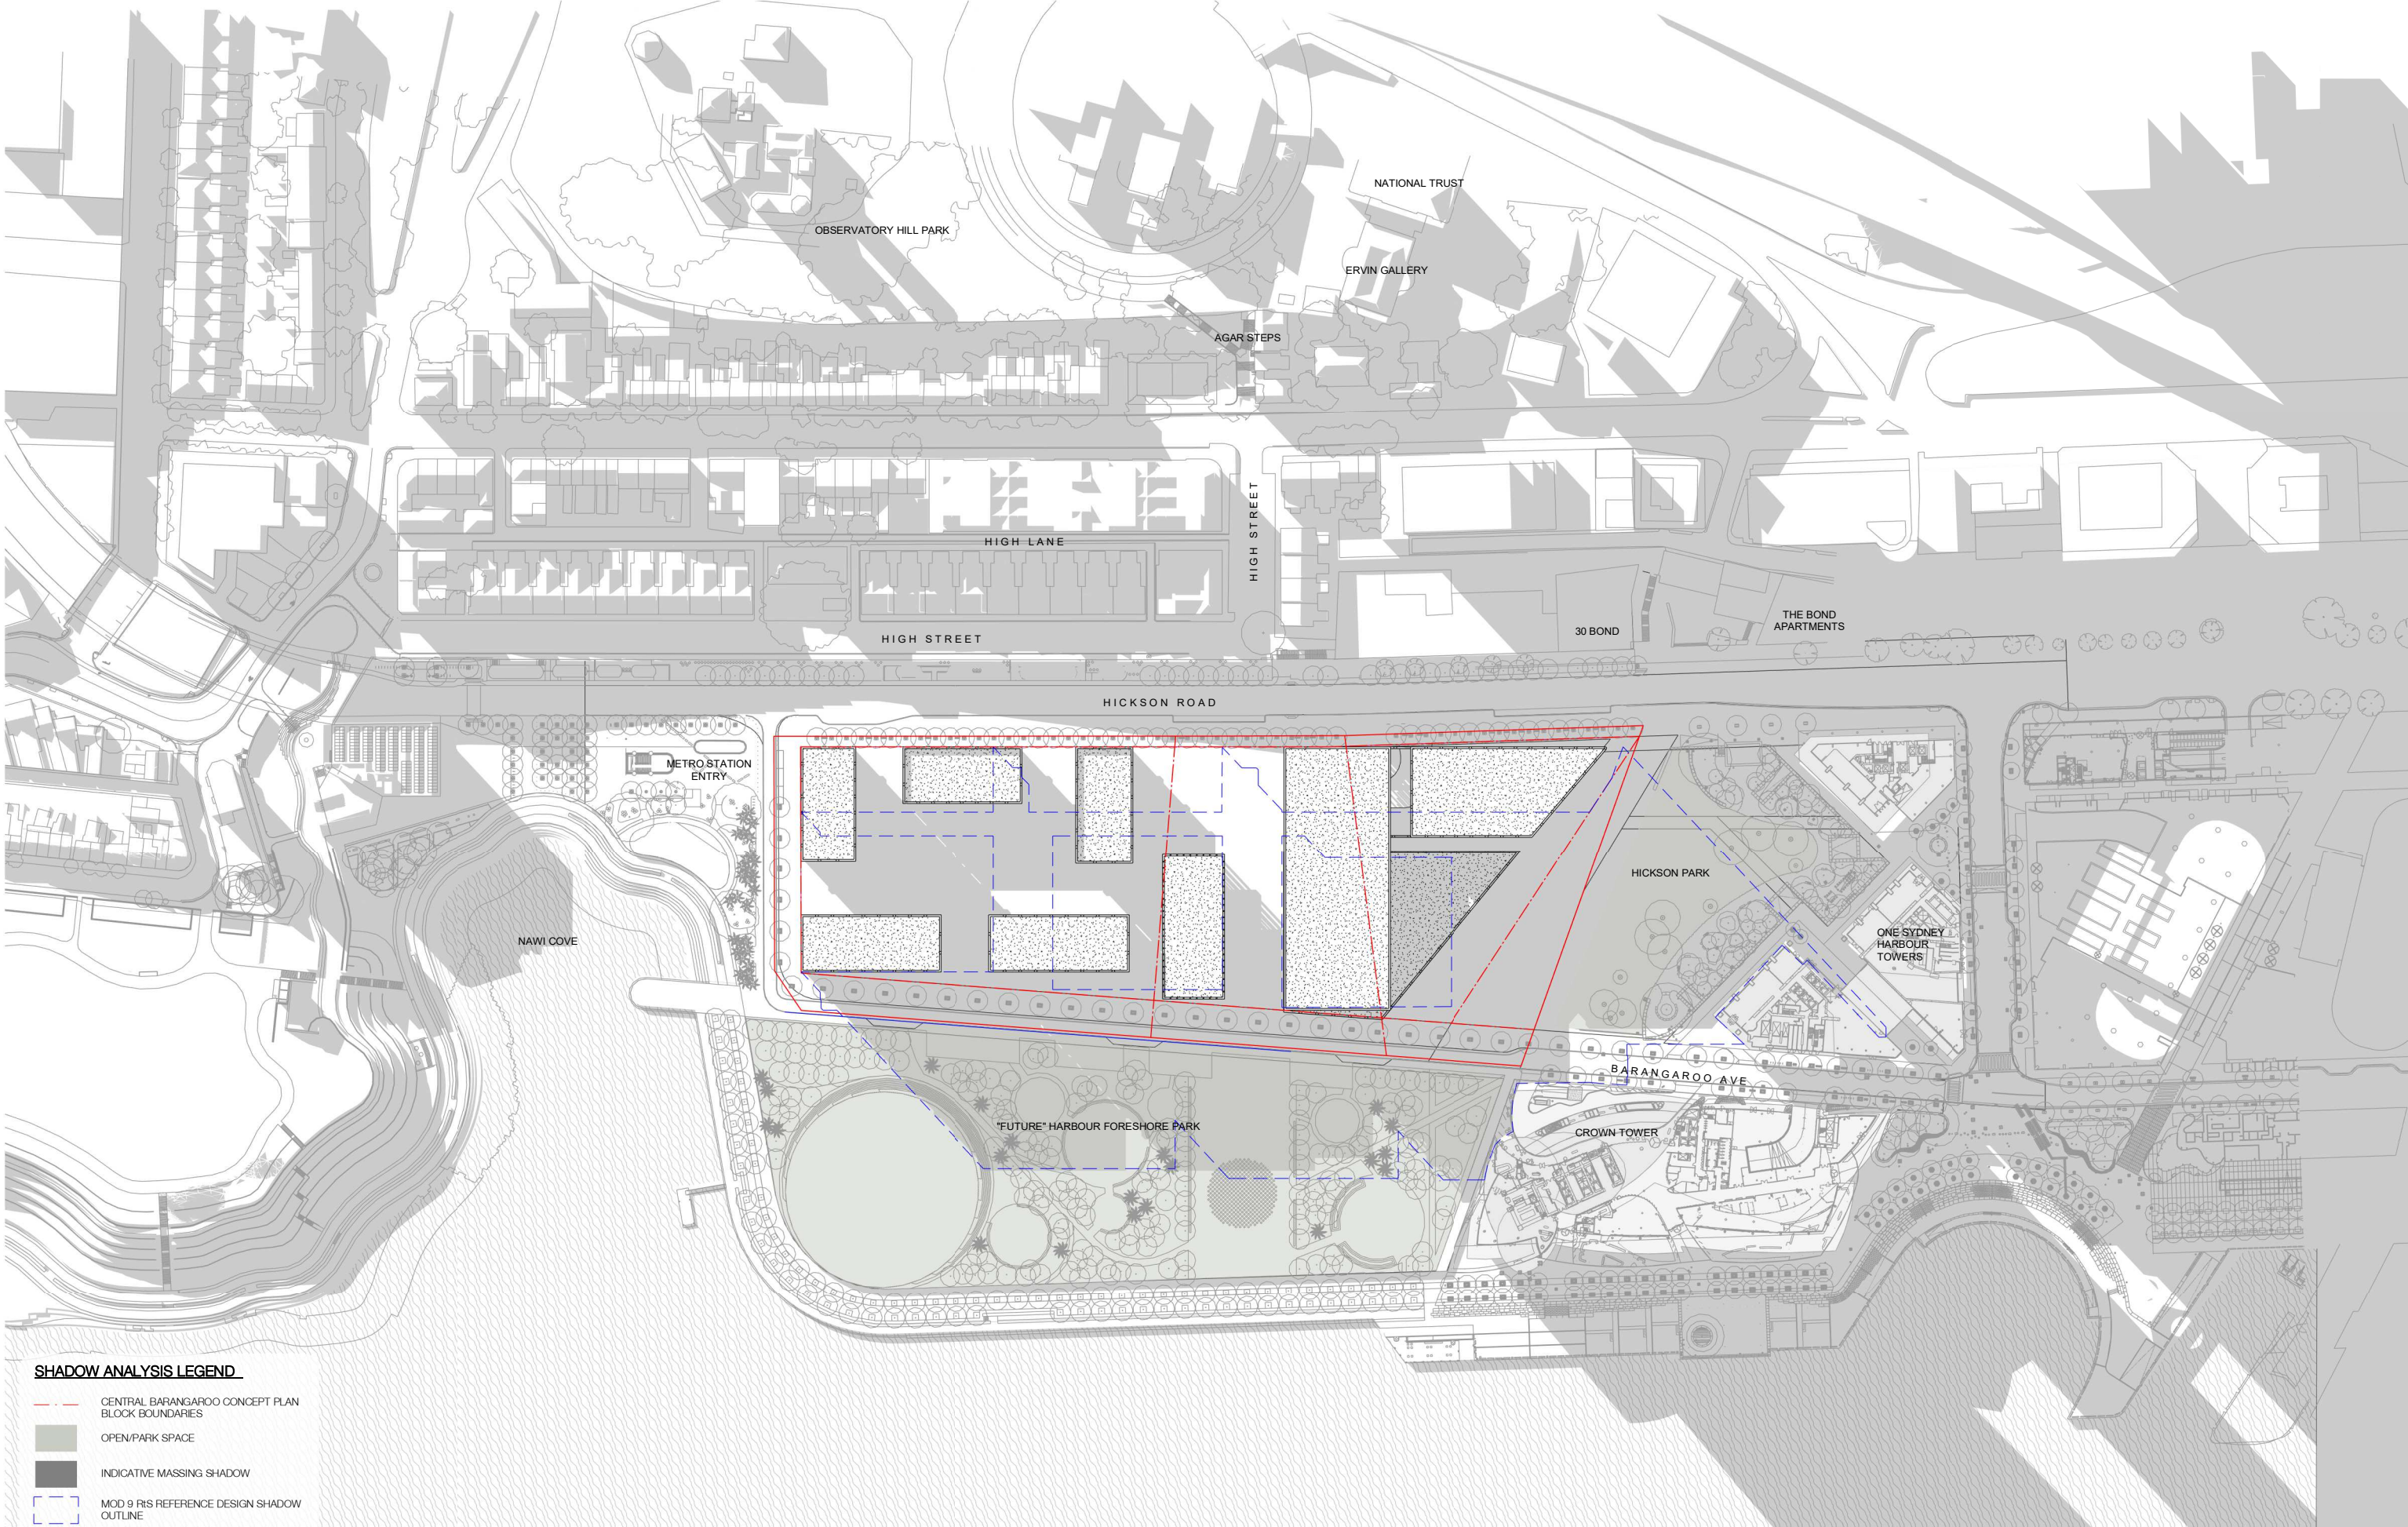

SHADOW ANALYSIS LEGEND

- CENTRAL BARANGAROO CONCEPT PLAN BLOCK BOUNDARIES
- OPEN/PARK SPACE
- INDICATIVE MASSING SHADOW
- MOD 9 R's REFERENCE DESIGN SHADOW OUTLINE

NOTE: MINOR CHANGES TO FORM AND CONFIGURATION MAY BE REQUIRED WHEN DRAWINGS ARE SUBSEQUENTLY PREPARED FOR CONSTRUCTION PURPOSES AFTER THE GRANT OF DEVELOPMENT CONSENT.

In accepting and utilising this document the recipient agrees that SJB Architecture (NSW) Pty Ltd, ACN 081 094 724 T/A SJB Architects, retain all common law, statutory law and other rights including copyright and intellectual property rights. The recipient agrees not to use this document for any purpose other than its intended use, to waive all claims against SJB Architects resulting from unauthorised changes, or to reuse the document on other projects without prior written consent from SJB Architects. Under no circumstances shall transfer of this document be deemed a sale. SJB Architects makes no warranties of fitness for any purpose. The Builder/Contractor shall verify job dimensions prior to any work commencing. Use figured dimensions only. Do not scale drawings.



0 1 2 5m
1:100 @A1

Nominated Architects: Adam Haddow-7188 | John Pradel-7004

Rev	Date	Revision	By	Chk.
1	04.08.23	FOR INFORMATION	JR	JT
2	17.10.23	FOR INFORMATION	JR	JT
3	30.10.23	FOR INFORMATION	JR	JT
4	27/05/2024	FOR INFORMATION	JR	NH

Client



Project

Central Barangaroo
Hickson Road, Barangaroo NSW

Country: Gadi Country

Drawing Name

INDICATIVE MASSING SHADOW - WINTER 9AM

Date

27/05/2024 1:100

Drawn

JR

Drawing No.

AR-00-8050

Scale

1:100

Chk.

JT

Sheet Size

@ A1

Job No.

6759

Revision

/ 4

SJB Architects

Level 2, 490 Crown Street
Surry Hills NSW 2010


T 61 2 9380 9911

www.sjb.com.au



NOT FOR CONSTRUCTION

PRELIMINARY

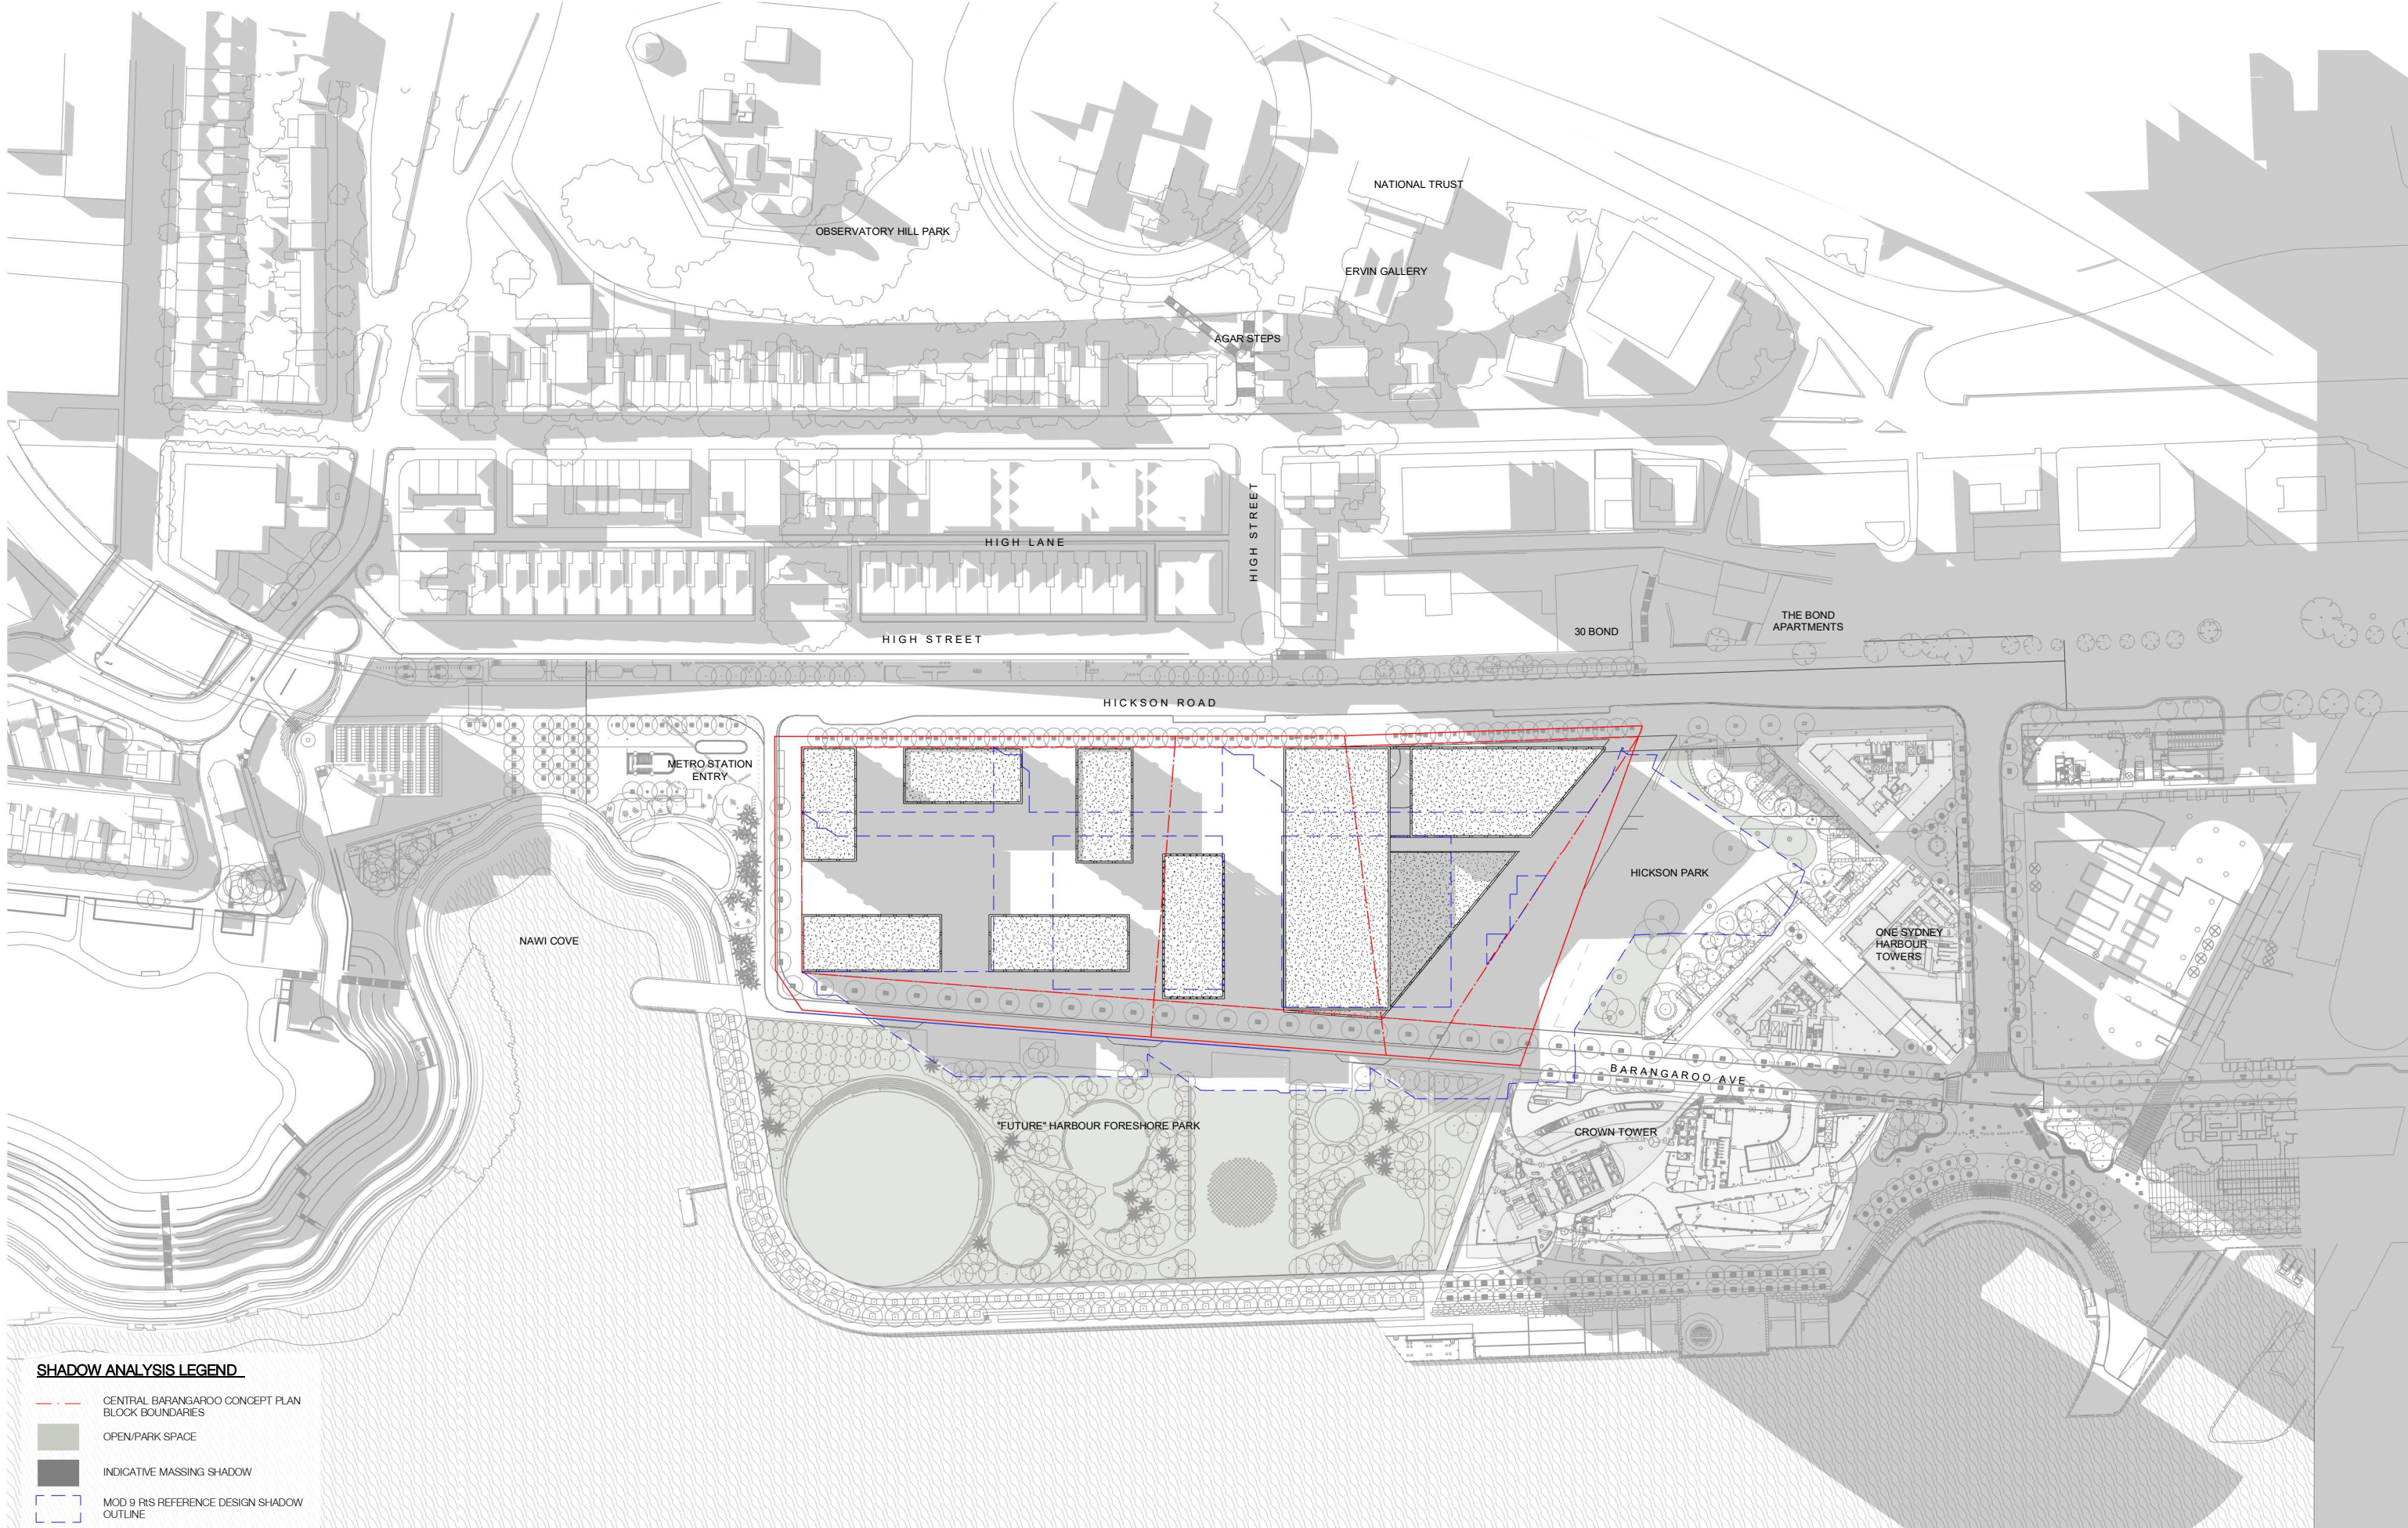

SHADOW ANALYSIS LEGEND

- CENTRAL BARANGAROO CONCEPT PLAN BLOCK BOUNDARIES
- OPEN/PARK SPACE
- INDICATIVE MASSING SHADOW
- MOD 9 R's REFERENCE DESIGN SHADOW OUTLINE

NOTE: MINOR CHANGES TO FORM AND CONFIGURATION MAY BE REQUIRED WHEN DRAWINGS ARE SUBSEQUENTLY PREPARED FOR CONSTRUCTION PURPOSES AFTER THE GRANT OF DEVELOPMENT CONSENT.

In accepting and utilising this document the recipient agrees that SJB Architecture (NSW) Pty Ltd, ACN 081 094 724 T/A SJB Architects, retain all common law, statutory law and other rights including copyright and intellectual property rights. The recipient agrees not to use this document for any purpose other than its intended use, to waive all claims against SJB Architects resulting from unauthorised changes, or to reuse the document on other projects without prior written consent from SJB Architects. Under no circumstances shall transfer of this document be deemed a sale. SJB Architects makes no warranties of fitness for any purpose. The Builder/Contractor shall verify job dimensions prior to any work commencing. Use figured dimensions only. Do not scale drawings.



0 1 2 5m
1:100 @A1

Nominated Architects: Adam Haddow-7188 | John Pradel-7004

Rev	Date	Revision	By	Chk.
1	04.08.23	FOR INFORMATION	JR	JT
2	17.10.23	FOR INFORMATION	JR	JT
3	30.10.23	FOR INFORMATION	JR	JT
4	27/05/2024	FOR INFORMATION	JR	NH

Client



Project

Central Barangaroo
Hickson Road, Barangaroo NSW

Country: Gadi Country

Drawing Name

INDICATIVE MASSING SHADOW - WINTER 10AM

Date

27/05/2024

Scale

1:100

Sheet Size

@ A1

Drawn

JR

Chk.

JT

Job No.

6759

Drawing No.

AR-00-8051

Revision

/ 4

SJB Architects


Level 2, 490 Crown Street
Surry Hills NSW 2010

T 61 2 9380 9911

www.sjb.com.au



NOT FOR CONSTRUCTION

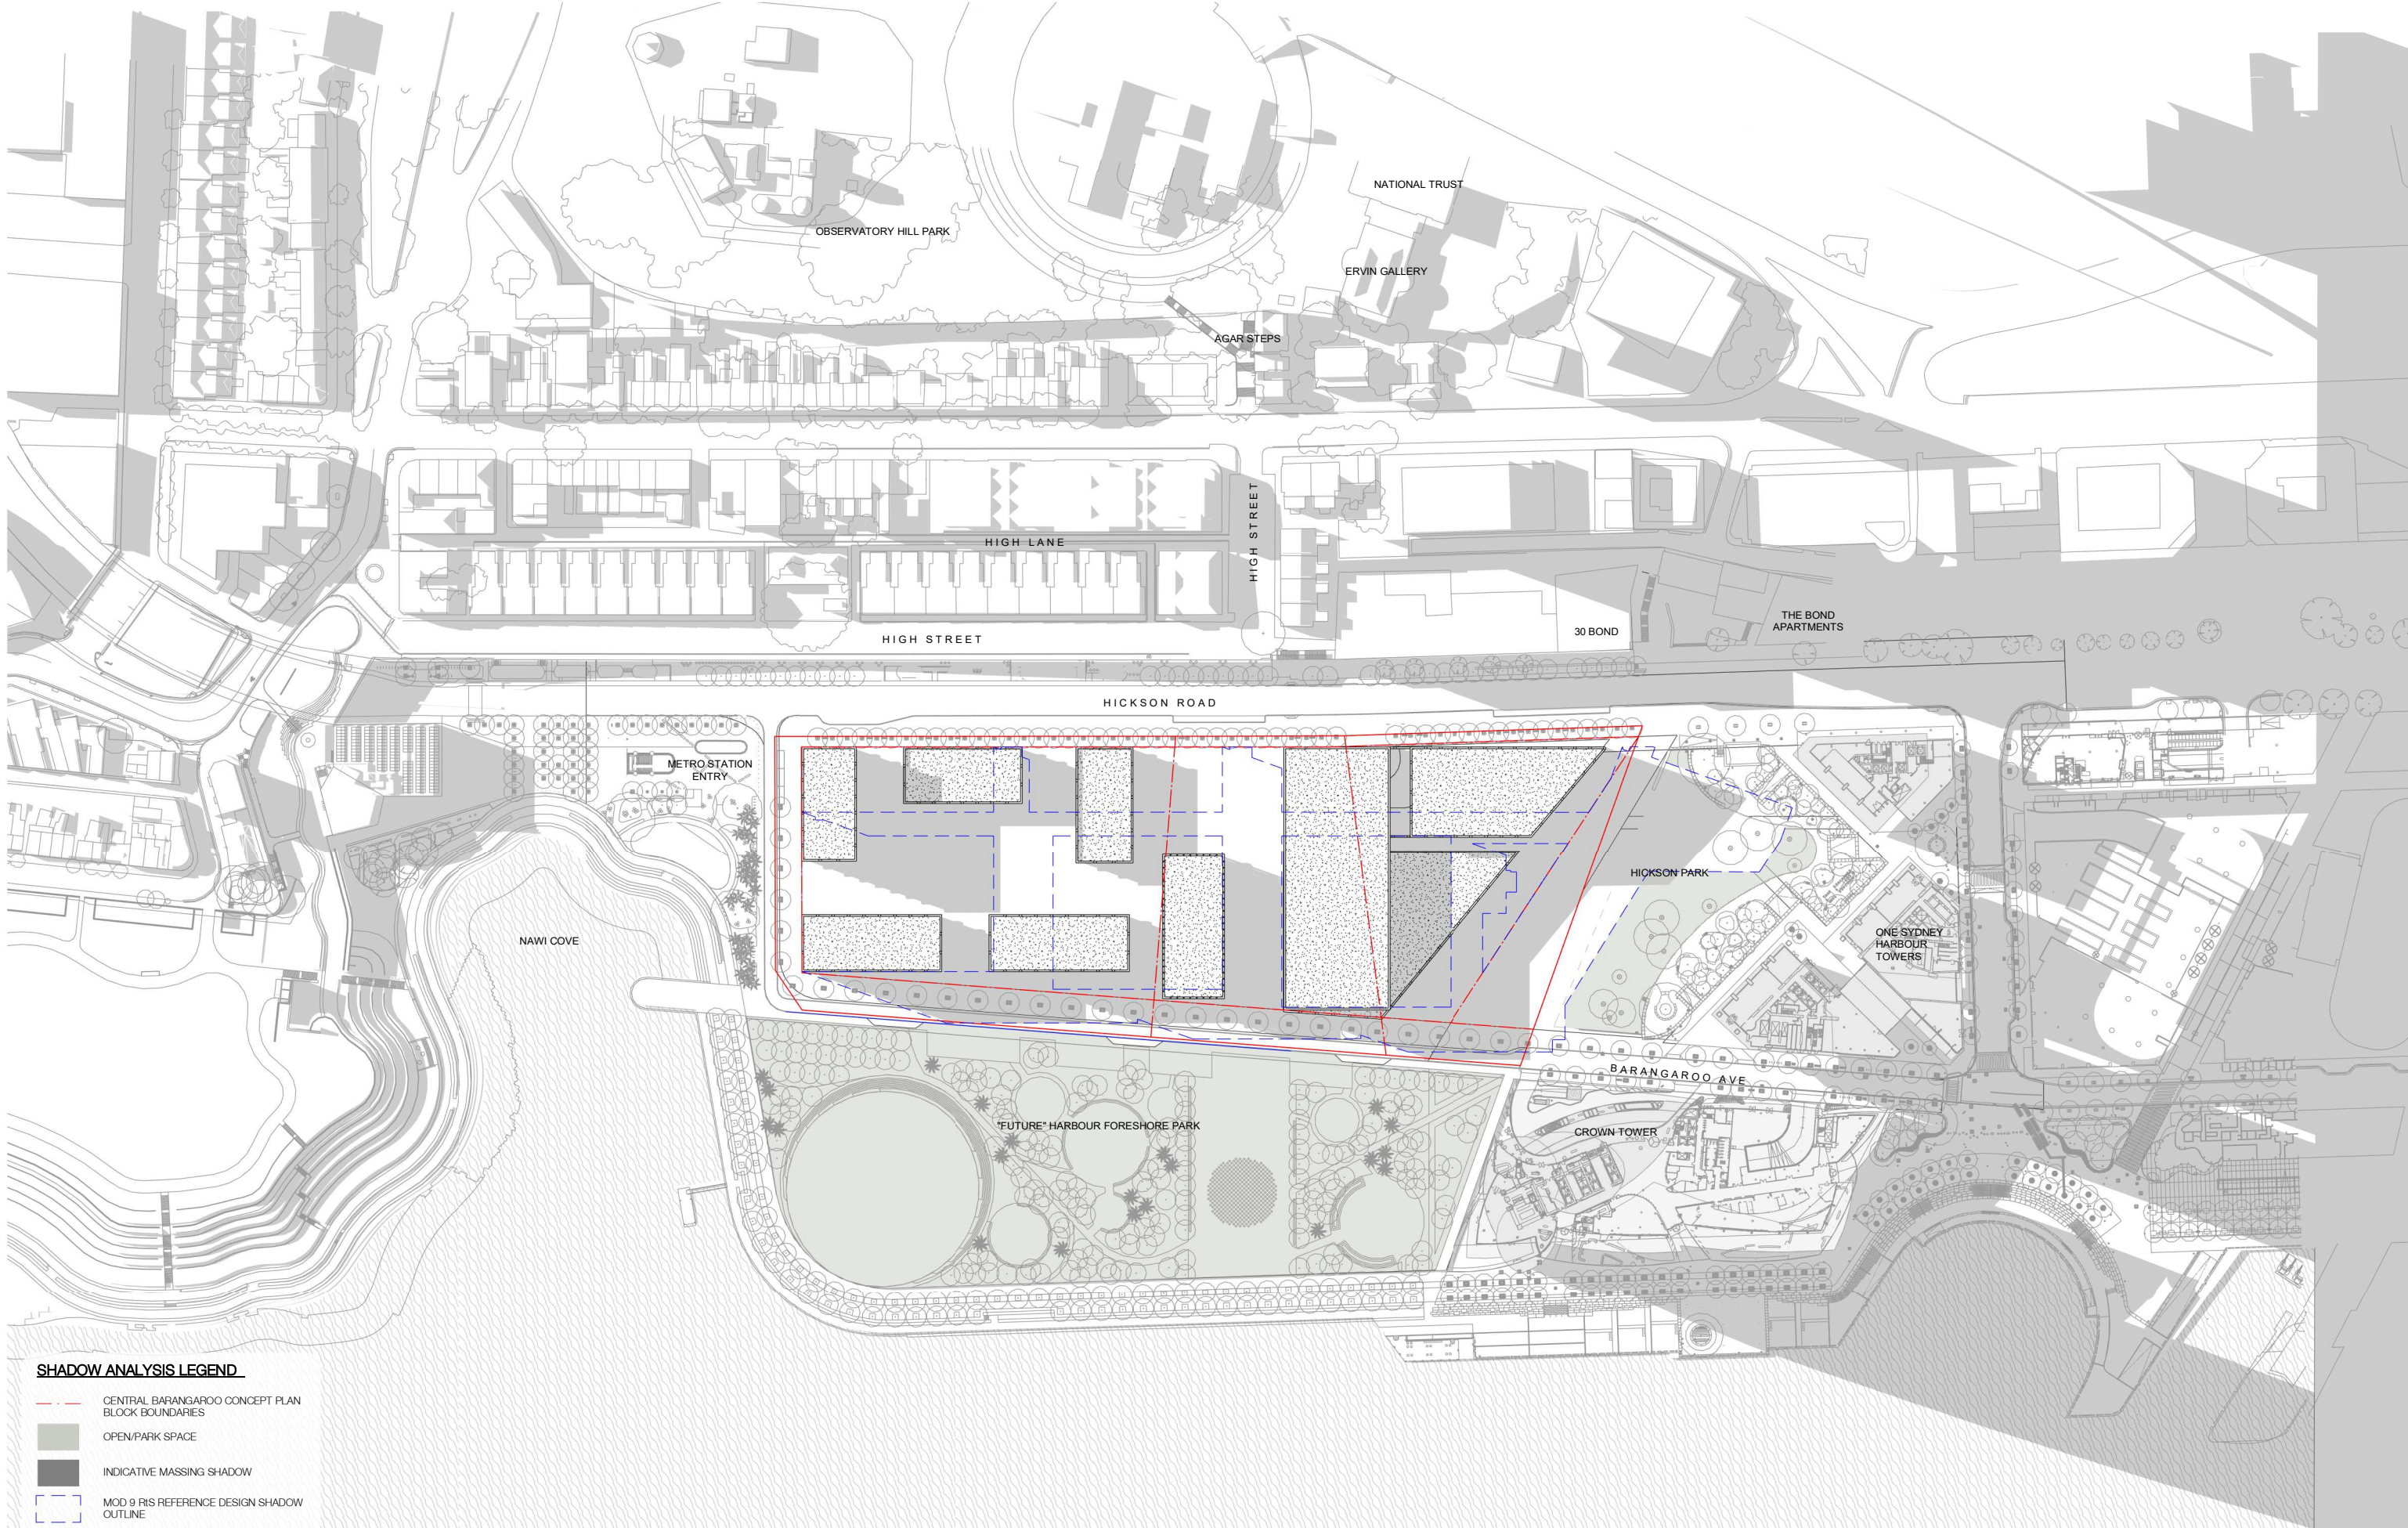

SHADOW ANALYSIS LEGEND

- CENTRAL BARANGAROO CONCEPT PLAN BLOCK BOUNDARIES
- OPEN/PARK SPACE
- INDICATIVE MASSING SHADOW
- MOD 9 R/S REFERENCE DESIGN SHADOW OUTLINE

NOTE: MINOR CHANGES TO FORM AND CONFIGURATION MAY BE REQUIRED WHEN DRAWINGS ARE SUBSEQUENTLY PREPARED FOR CONSTRUCTION PURPOSES AFTER THE GRANT OF DEVELOPMENT CONSENT.

In accepting and utilising this document the recipient agrees that SJB Architecture (NSW) Pty Ltd, ACN 081 094 724 T/A SJB Architects, retain all common law, statutory law and other rights including copyright and intellectual property rights. The recipient agrees not to use this document for any purpose other than its intended use, to waive all claims against SJB Architects resulting from unauthorised changes, or to reuse the document on other projects without prior written consent from SJB Architects. Under no circumstances shall transfer of this document be deemed a sale. SJB Architects makes no warranties of fitness for any purpose. The Builder/Contractor shall verify job dimensions prior to any work commencing. Use figured dimensions only. Do not scale drawings.



0 1 2 5m
1:100 @A1

Nominated Architects: Adam Haddow-7188 | John Pradel-7004

Rev	Date	Revision	By	Chk.
1	04.08.23	FOR INFORMATION	JR	JT
2	17.10.23	FOR INFORMATION	JR	JT
3	30.10.23	FOR INFORMATION	JR	JT
4	27/05/2024	FOR INFORMATION	JR	NH

Client



Project

Central Barangaroo
Hickson Road, Barangaroo NSW

Country: Gadi Country

Drawing Name

INDICATIVE MASSING SHADOW - WINTER 11AM

Date

27/05/2024 1:100

Drawn

JR

Drawing No.

AR-00-8052

Scale

1:100

Chk.

JT

Sheet Size

@ A1

Job No.

6759

Revision

/ 4

SJB Architects

Level 2, 490 Crown Street
Surry Hills NSW 2010


T 61 2 9380 9911

www.sjb.com.au



NOT FOR CONSTRUCTION

PRELIMINARY

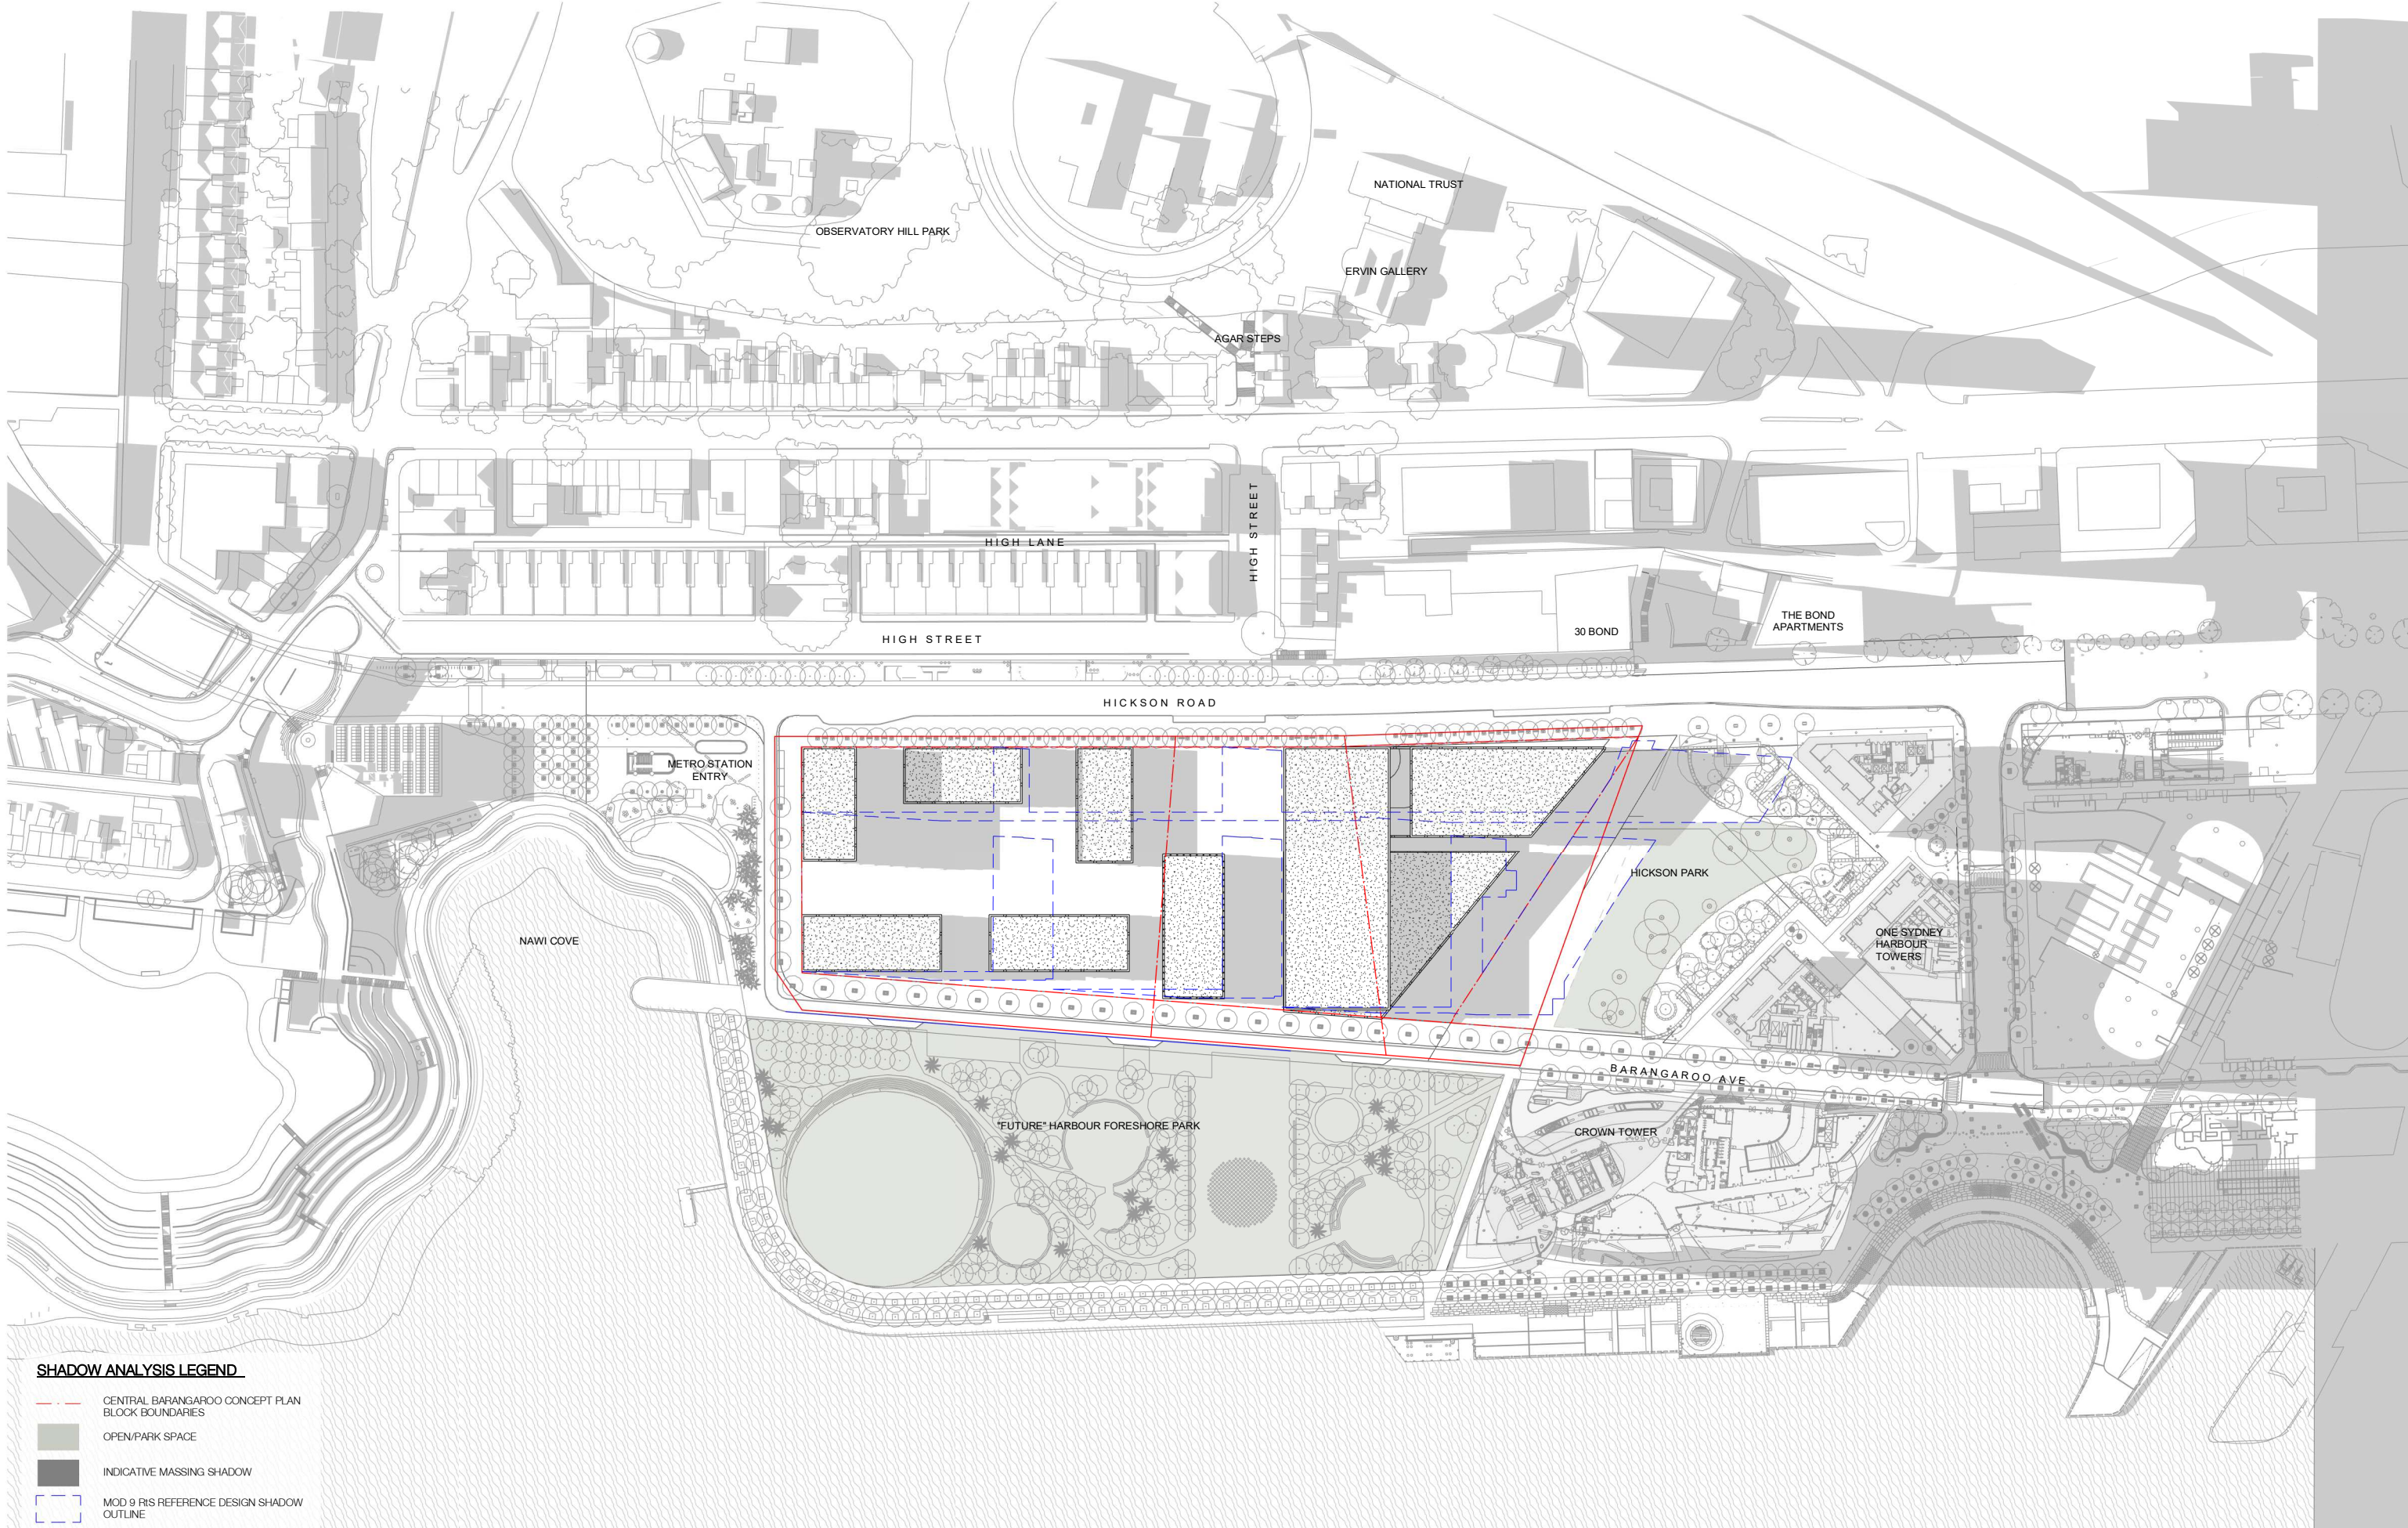

SHADOW ANALYSIS LEGEND

- CENTRAL BARANGAROO CONCEPT PLAN BLOCK BOUNDARIES
- OPEN/PARK SPACE
- INDICATIVE MASSING SHADOW
- - - MOD 9 R's REFERENCE DESIGN SHADOW OUTLINE

NOTE: MINOR CHANGES TO FORM AND CONFIGURATION MAY BE REQUIRED WHEN DRAWINGS ARE SUBSEQUENTLY PREPARED FOR CONSTRUCTION PURPOSES AFTER THE GRANT OF DEVELOPMENT CONSENT.

In accepting and utilising this document the recipient agrees that SJB Architecture (NSW) Pty Ltd. ACN 081 094 724 T/A SJB Architects, retain all common law, statutory law and other rights including copyright and intellectual property rights. The recipient agrees not to use this document for any purpose other than its intended use, to waive all claims against SJB Architects resulting from unauthorised changes, or to reuse the document on other projects without prior written consent from SJB Architects. Under no circumstances shall transfer of this document be deemed a sale. SJB Architects makes no warranties of fitness for any purpose. The Builder/Contractor shall verify job dimensions prior to any work commencing. Use figured dimensions only. Do not scale drawings.



0 1 2 5m
1:100 @A1

Nominated Architects: Adam Haddow-7188 | John Pradel-7004

Rev	Date	Revision	By	Chk.
1	04.08.23	FOR INFORMATION	JR	JT
2	17.10.23	FOR INFORMATION	JR	JT
3	30.10.23	FOR INFORMATION	JR	JT
4	27/05/2024	FOR INFORMATION	JR	NH

Client



Project

Central Barangaroo
Hickson Road, Barangaroo NSW

Country: Gadi Country

Drawing Name

INDICATIVE MASSING SHADOW - WINTER 12PM

Date

27/05/2024

Scale

1:100

Sheet Size

@ A1

Drawn

JR

Chk.

JT

Job No.

6759

Drawing No.

AR-00-8053

Revision

/ 4

SJB Architects

Level 2, 490 Crown Street
Surry Hills NSW 2010


T 61 2 9380 9911

www.sjb.com.au



NOT FOR CONSTRUCTION

PRELIMINARY

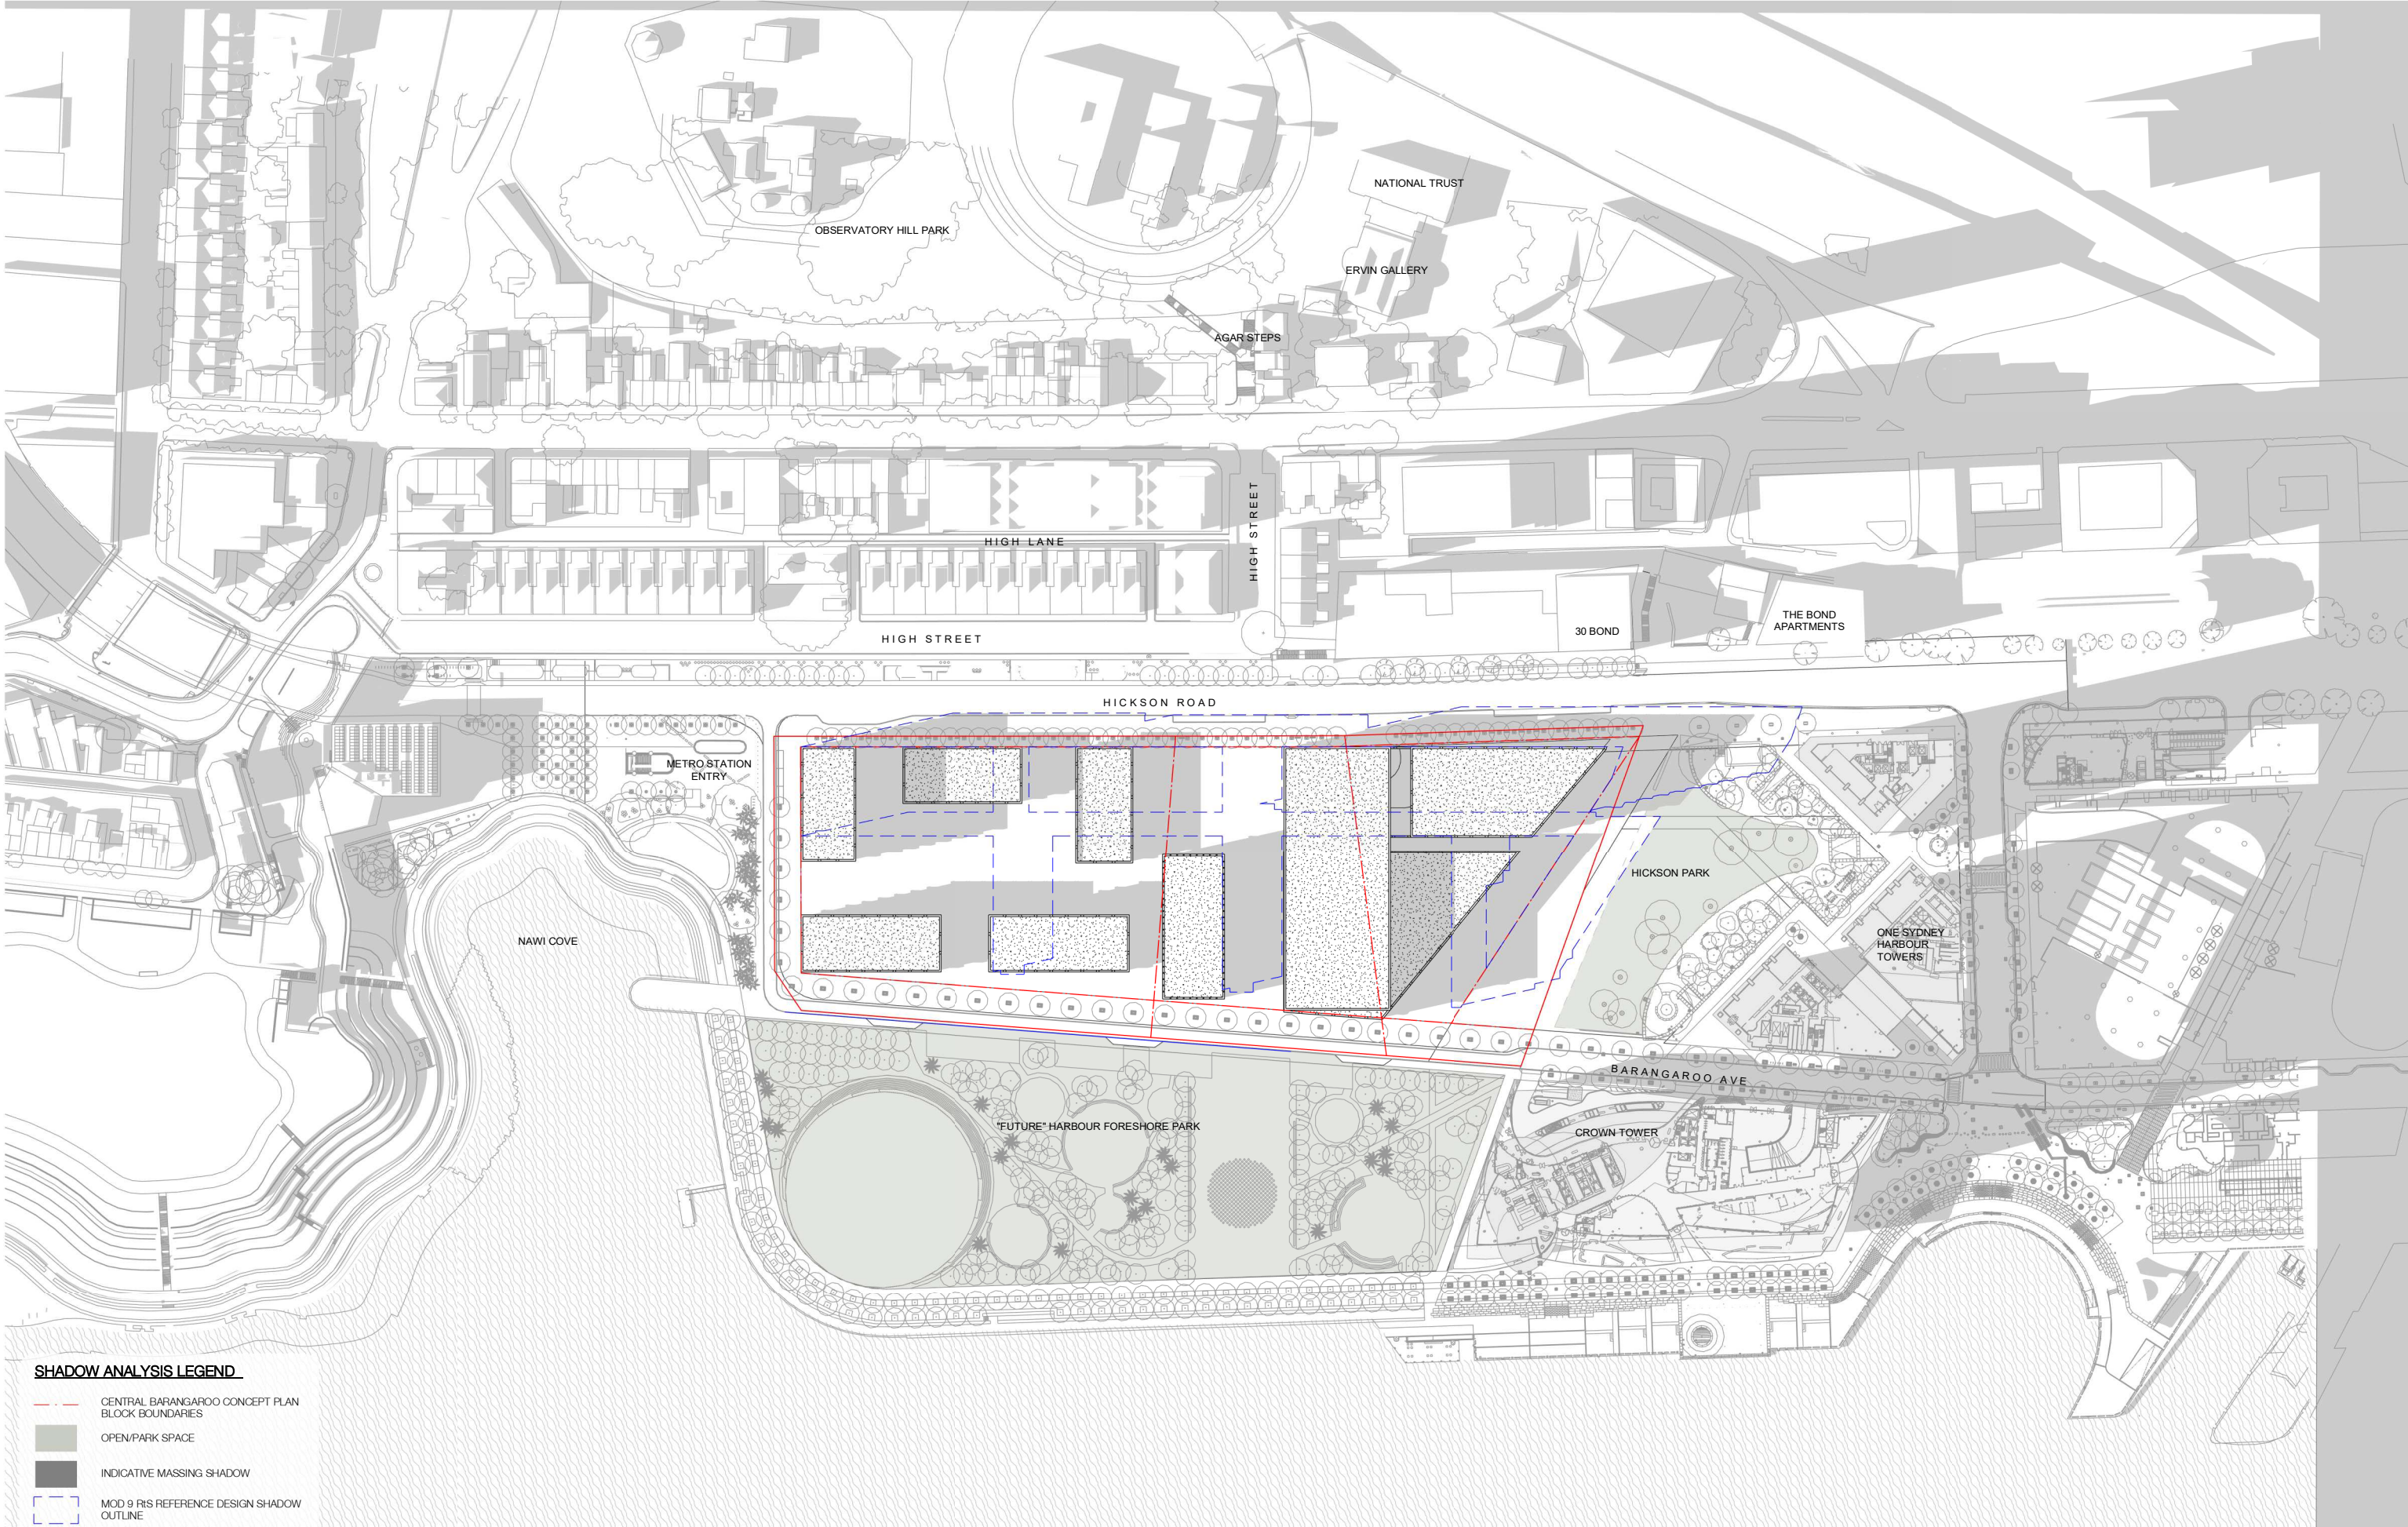

SHADOW ANALYSIS LEGEND

- CENTRAL BARANGAROO CONCEPT PLAN BLOCK BOUNDARIES
- OPEN/PARK SPACE
- INDICATIVE MASSING SHADOW
- MOD 9 R/S REFERENCE DESIGN SHADOW OUTLINE

NOTE: MINOR CHANGES TO FORM AND CONFIGURATION MAY BE REQUIRED WHEN DRAWINGS ARE SUBSEQUENTLY PREPARED FOR CONSTRUCTION PURPOSES AFTER THE GRANT OF DEVELOPMENT CONSENT.

In accepting and utilising this document the recipient agrees that SJB Architects (NSW) Pty Ltd, ACN 081 094 724 T/A SJB Architects, retain all common law, statutory law and other rights including copyright and intellectual property rights. The recipient agrees not to use this document for any purpose other than its intended use, to waive all claims against SJB Architects resulting from unauthorised changes, or to reuse the document on other projects without prior written consent from SJB Architects. Under no circumstances shall transfer of this document be deemed a sale. SJB Architects makes no warranties of fitness for any purpose. The Builder/Contractor shall verify job dimensions prior to any work commencing. Use figured dimensions only. Do not scale drawings.



0 1 2 5m
1:100 @A1

Nominated Architects: Adam Haddow-7188 | John Pradel-7004

Rev	Date	Revision	By	Chk.
1	04.08.23	FOR INFORMATION	JR	JT
2	17.10.23	FOR INFORMATION	JR	JT
3	30.10.23	FOR INFORMATION	JR	JT
4	27/05/2024	FOR INFORMATION	JR	NH

Client



Project

Central Barangaroo
Hickson Road, Barangaroo NSW

Country: Gadi Country

Drawing Name

INDICATIVE MASSING SHADOW - WINTER 1PM

Date

27/05/2024

Scale

1:100

Sheet Size

@ A1

Drawn

JR

Chk.

JT

Job No.

6759

Drawing No.

AR-00-8054

Revision

/ 4

SJB Architects

Level 2, 490 Crown Street
Surry Hills NSW 2010


T 61 2 9380 9911

www.sjb.com.au



NOT FOR CONSTRUCTION

PRELIMINARY

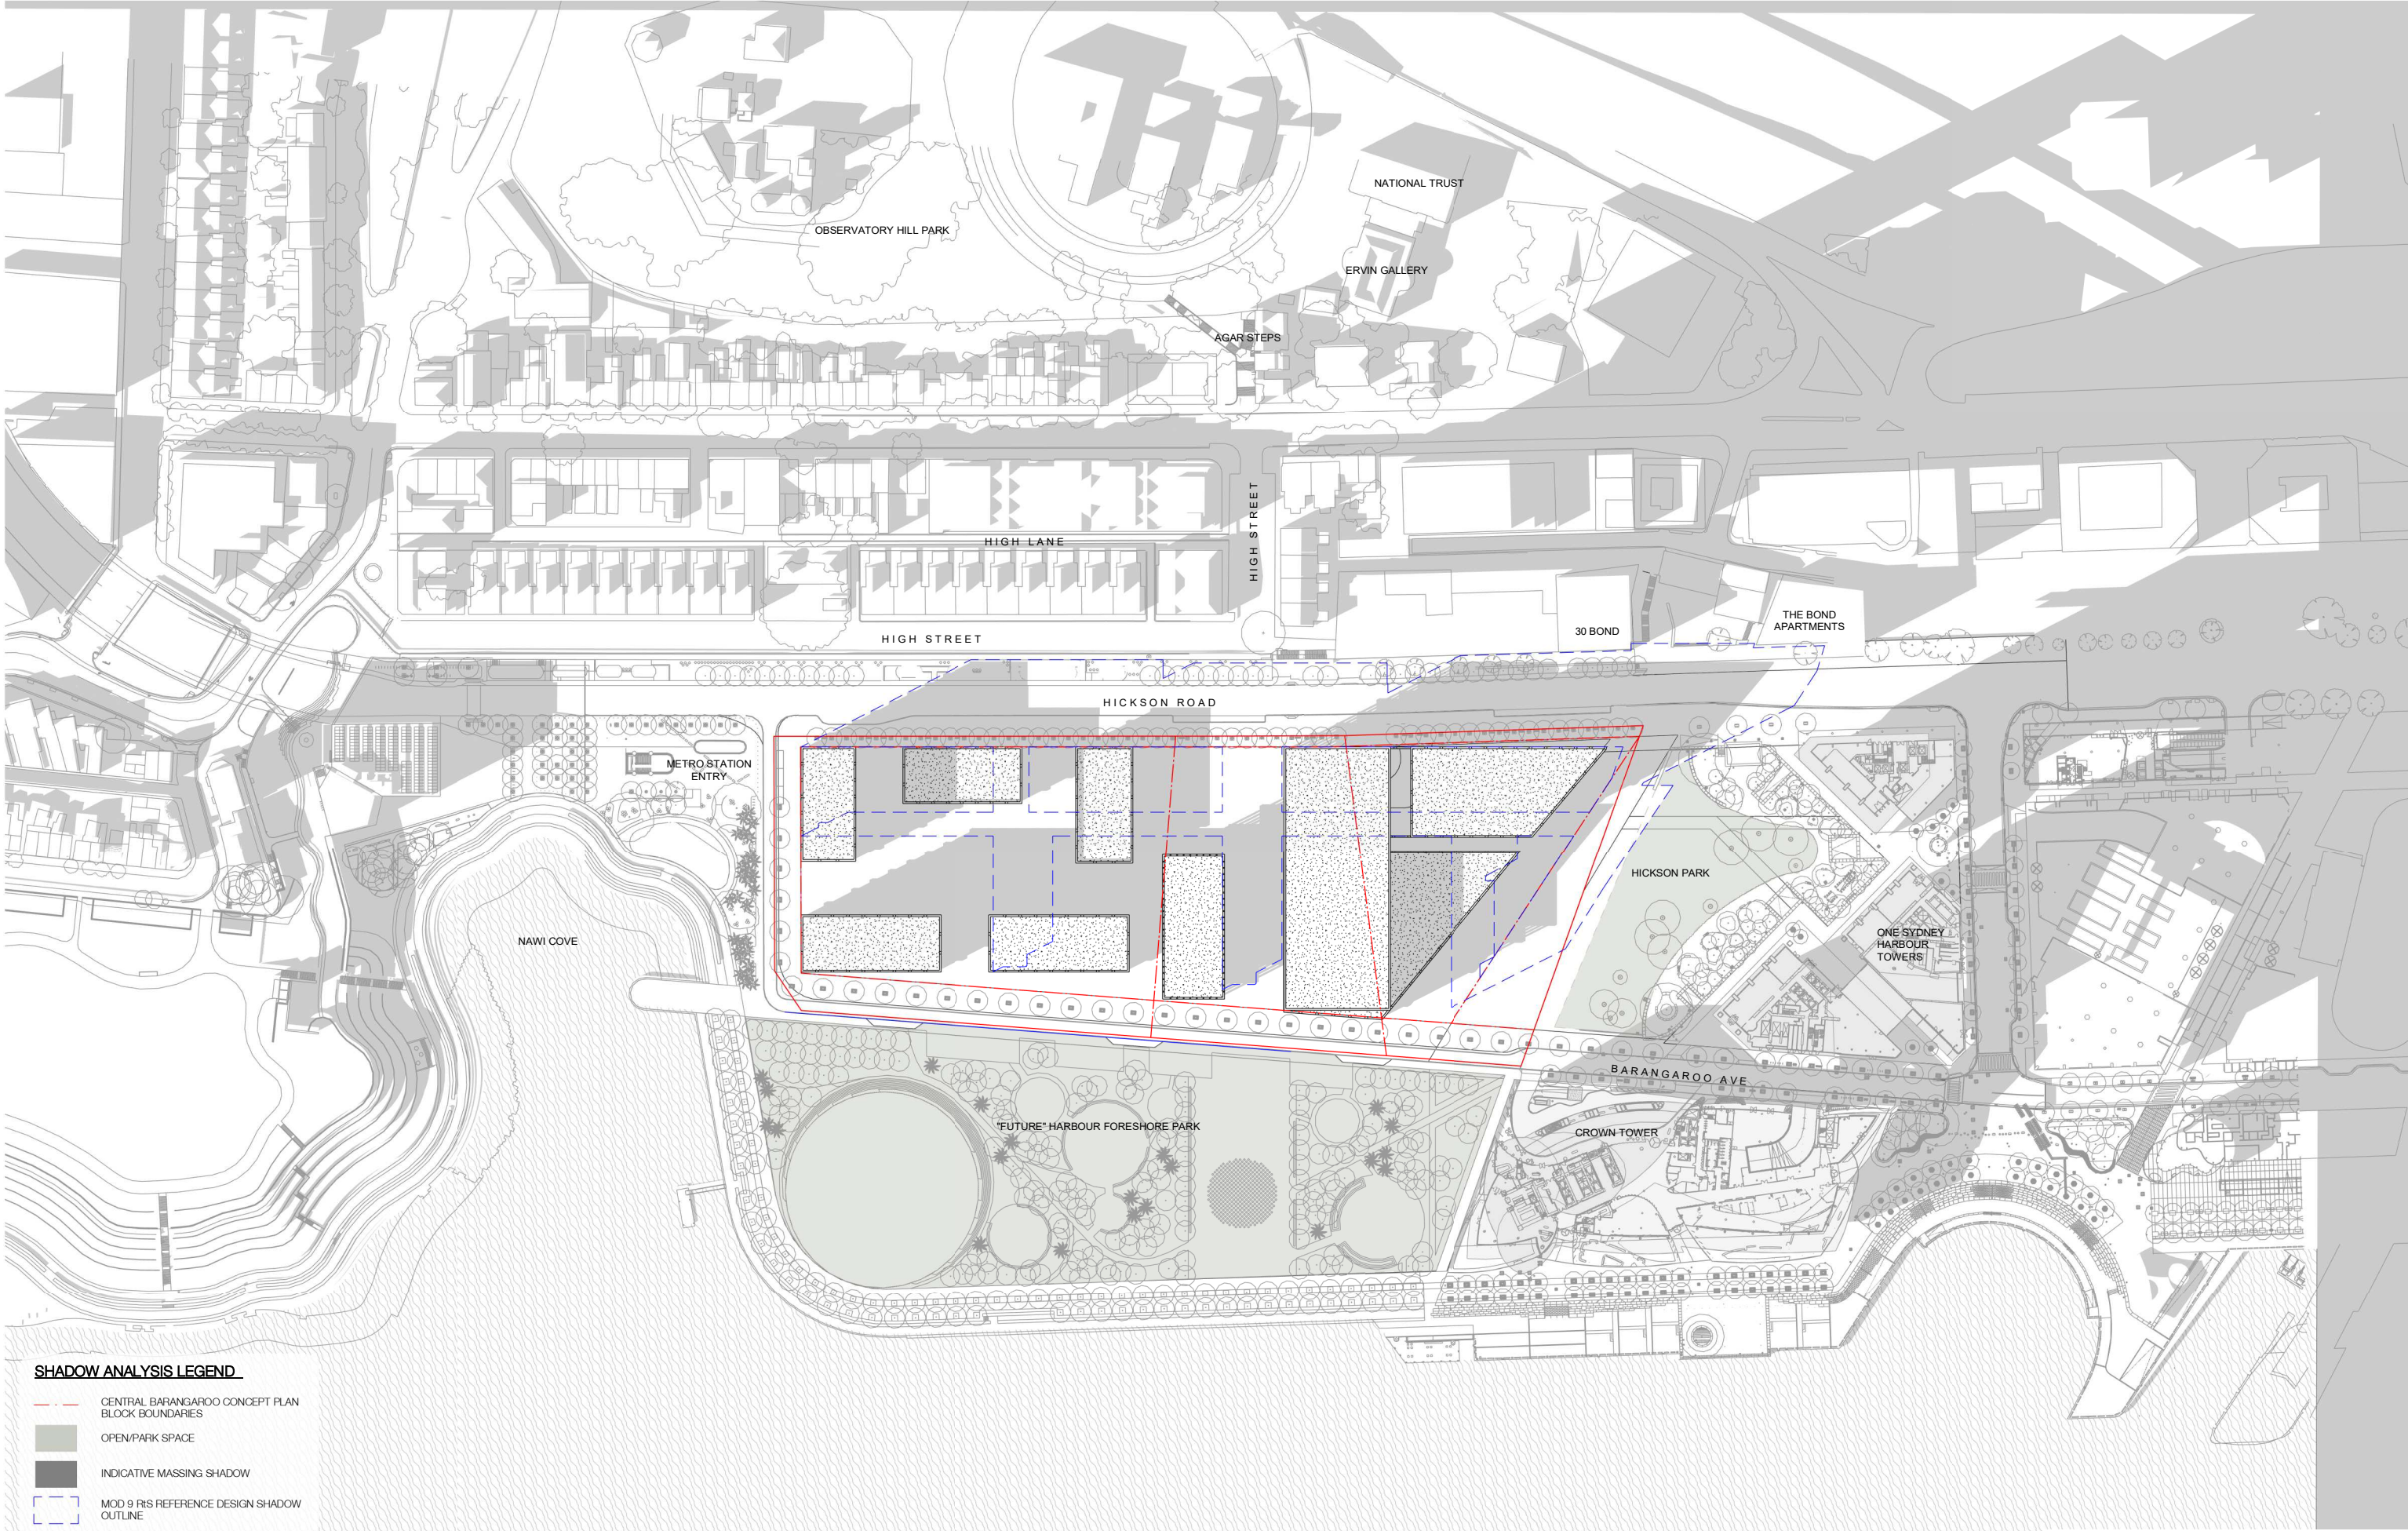

NOTE: MINOR CHANGES TO FORM AND CONFIGURATION MAY BE REQUIRED WHEN DRAWINGS ARE SUBSEQUENTLY PREPARED FOR CONSTRUCTION PURPOSES AFTER THE GRANT OF DEVELOPMENT CONSENT.

In accepting and utilising this document the recipient agrees that SJB Architects (NSW) Pty. Ltd. ACN 081 094 724 T/A SJB Architects, retain all common law, statutory law and other rights including copyright and intellectual property rights. The recipient agrees not to use this document for any purpose other than its intended use, to waive all claims against SJB Architects resulting from unauthorised changes, or to reuse the document on other projects without prior written consent from SJB Architects. Under no circumstances shall transfer of this document be deemed a sale. SJB Architects makes no warranties of fitness for any purpose. The Builder/Contractor shall verify job dimensions prior to any work commencing. Use figured dimensions only. Do not scale drawings.



0 1 2 5m
1:100 @A1

Nominated Architects: Adam Haddow-7188 | John Pradel-7004

Rev	Date	Revision	By	Chk.
1	04.08.23	FOR INFORMATION	JR	JT
2	17.10.23	FOR INFORMATION	JR	JT
3	30.10.23	FOR INFORMATION	JR	JT
4	27/05/2024	FOR INFORMATION	JR	NH

Client



Project

Central Barangaroo
Hickson Road, Barangaroo NSW

Country: Gadi Country

Drawing Name

INDICATIVE MASSING SHADOW - WINTER 2PM

Date

27/05/2024

Scale

1:100

Sheet Size

@ A1

Drawn

JR

Chk.

JT

Job No.

6759

Drawing No.

AR-00-8055

Revision

/ 4

SJB Architects


Level 2, 490 Crown Street
Surry Hills NSW 2010

T 61 2 9380 9911

www.sjb.com.au



NOT FOR CONSTRUCTION

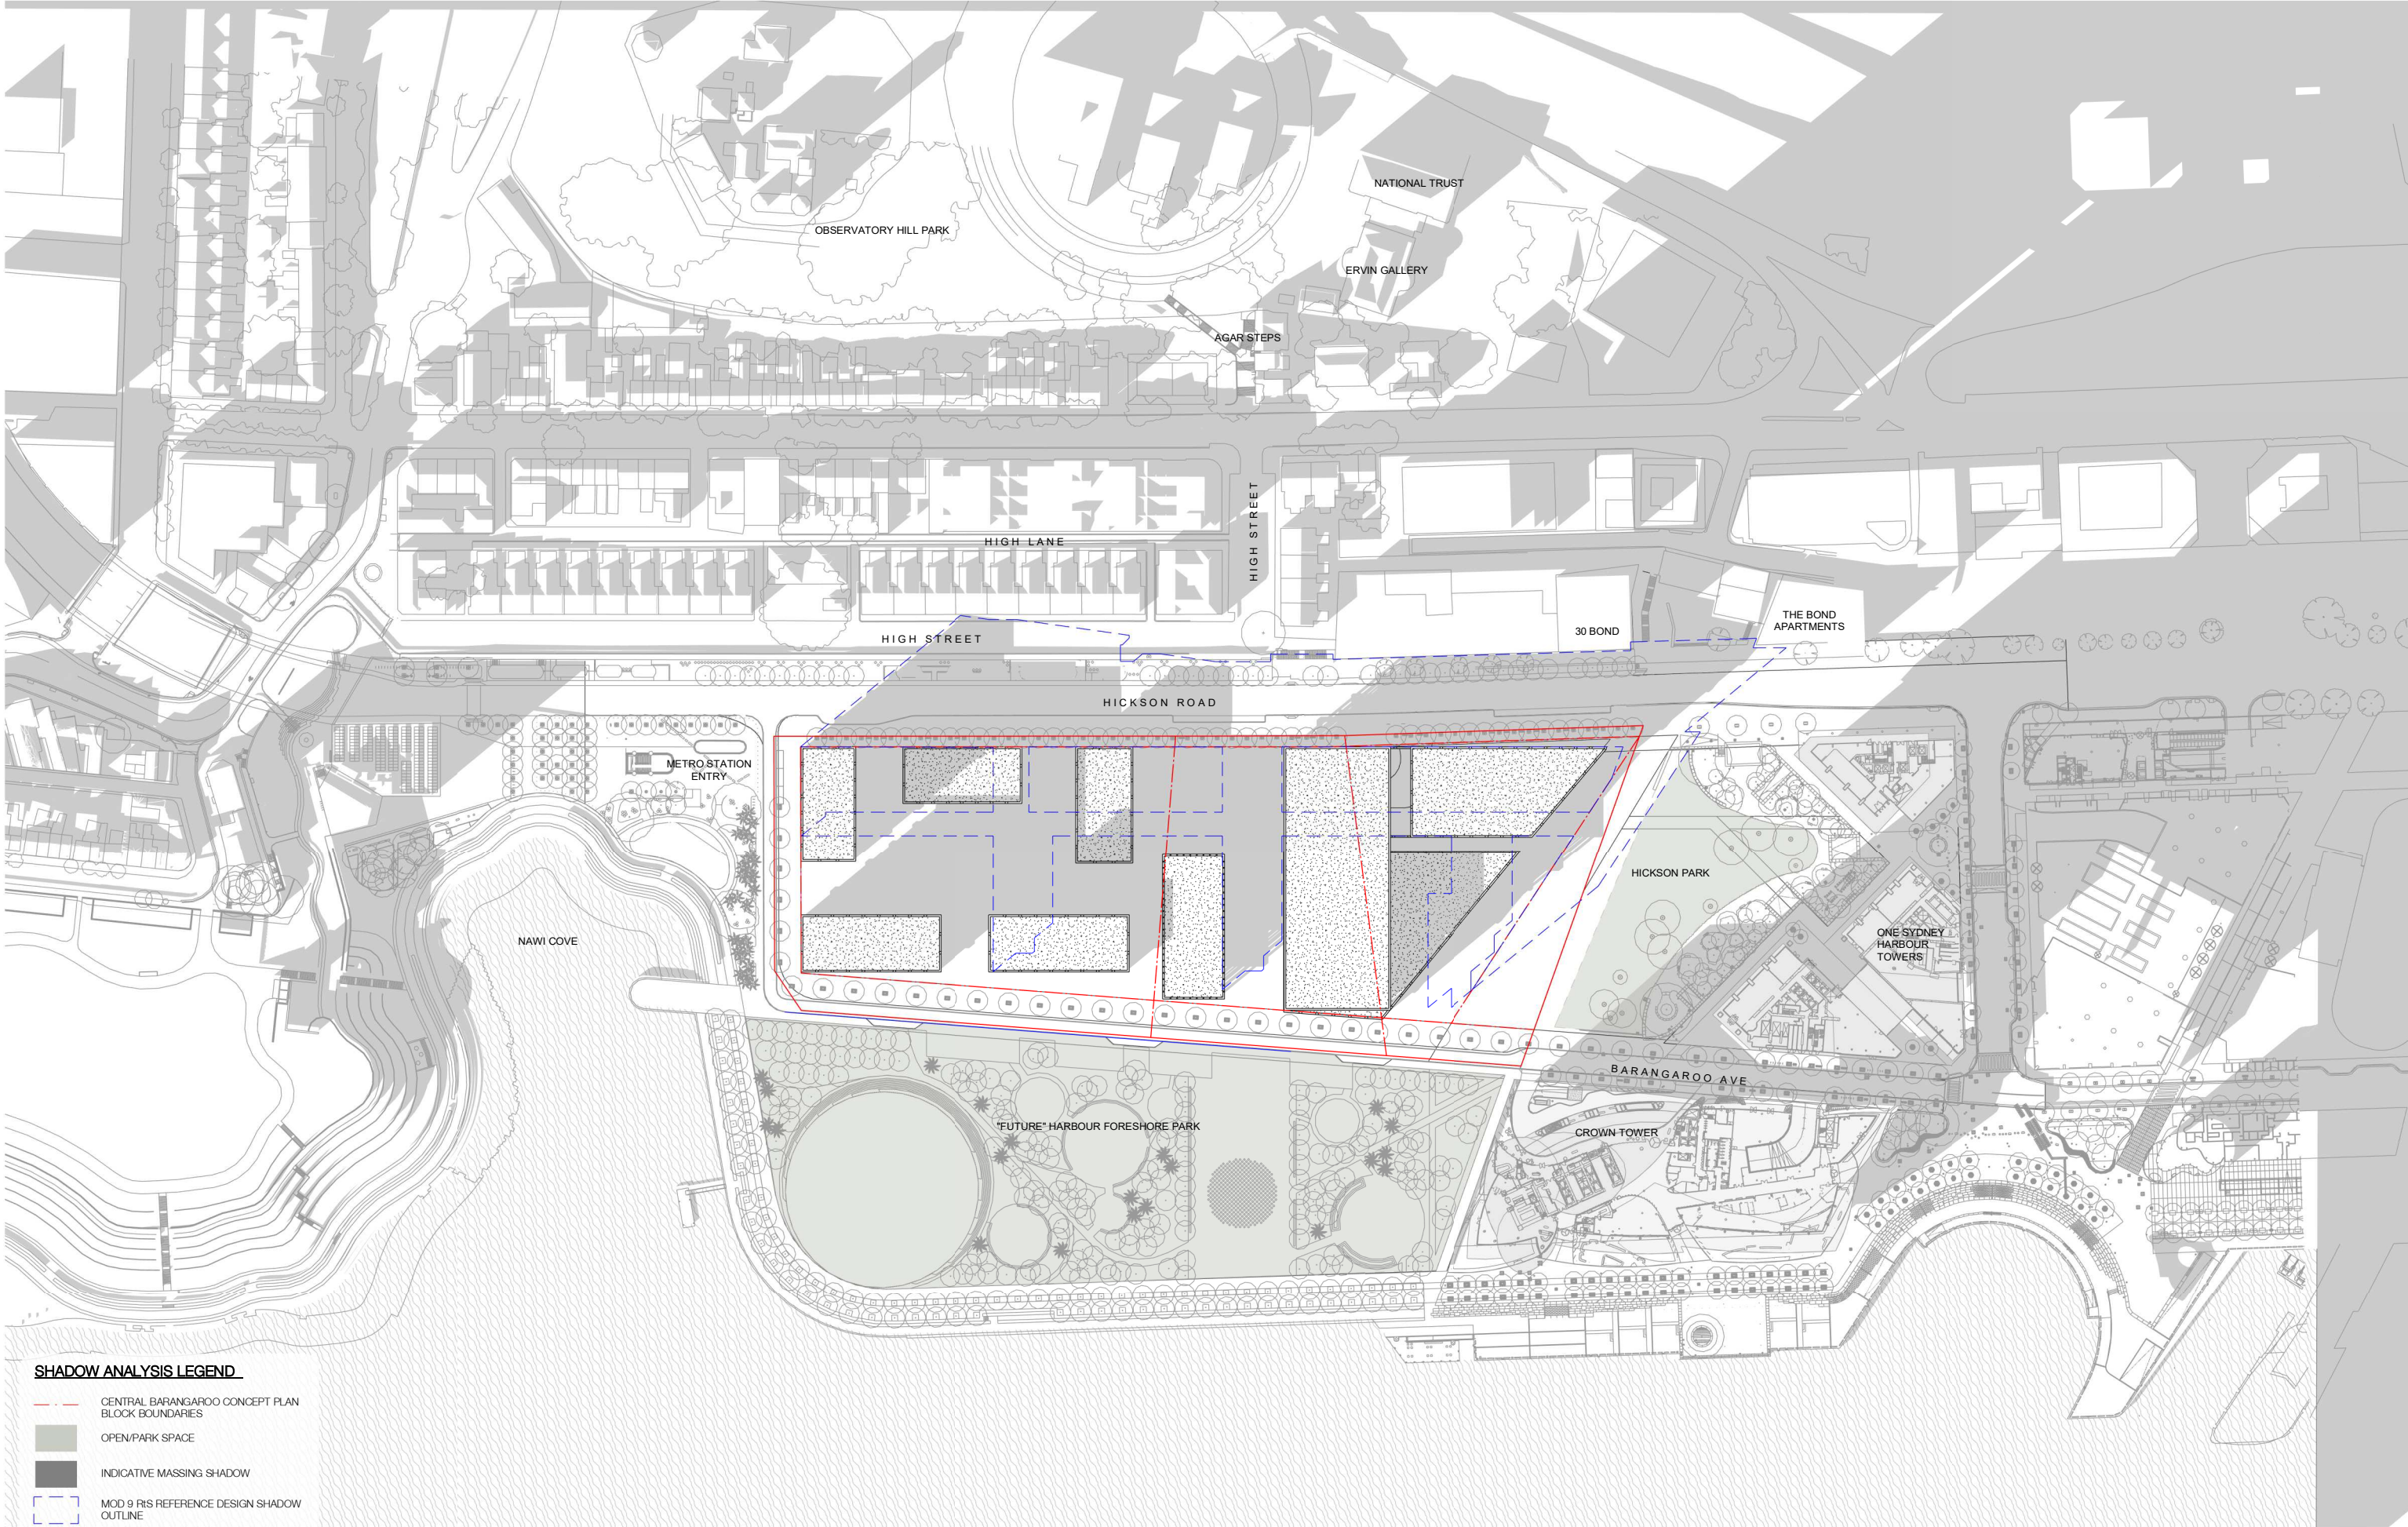

SHADOW ANALYSIS LEGEND

- CENTRAL BARANGAROO CONCEPT PLAN BLOCK BOUNDARIES
- OPEN/PARK SPACE
- INDICATIVE MASSING SHADOW
- MOD 9 R's REFERENCE DESIGN SHADOW OUTLINE

NOTE: MINOR CHANGES TO FORM AND CONFIGURATION MAY BE REQUIRED WHEN DRAWINGS ARE SUBSEQUENTLY PREPARED FOR CONSTRUCTION PURPOSES AFTER THE GRANT OF DEVELOPMENT CONSENT.

In accepting and utilising this document the recipient agrees that SJB Architecture (NSW) Pty Ltd, ACN 081 094 724 T/A SJB Architects, retain all common law, statutory law and other rights including copyright and intellectual property rights. The recipient agrees not to use this document for any purpose other than its intended use, to waive all claims against SJB Architects resulting from unauthorised changes, or to reuse the document on other projects without prior written consent from SJB Architects. Under no circumstances shall transfer of this document be deemed a sale. SJB Architects makes no warranties of fitness for any purpose. The Builder/Contractor shall verify job dimensions prior to any work commencing. Use figured dimensions only. Do not scale drawings.



0 1 2 5m
1:100 @A1

Nominated Architects: Adam Haddow-7188 | John Pradel-7004

Rev	Date	Revision	By	Chk.
1	04.08.23	FOR INFORMATION	JR	JT
2	17.10.23	FOR INFORMATION	JR	JT
3	30.10.23	FOR INFORMATION	JR	JT
4	27/05/2024	FOR INFORMATION	JR	NH

Client



Project

Central Barangaroo
Hickson Road, Barangaroo NSW

Country: Gadi Country

Drawing Name

INDICATIVE MASSING SHADOW - WINTER 3PM

Date

27/05/2024 1:100

Drawn

JR

Drawing No.

AR-00-8056

Scale

1:100

Chk.

JT

Sheet Size

@ A1

Job No.

6759

Revision

/ 4

SJB Architects

Level 2, 490 Crown Street
Surry Hills NSW 2010

T 61 2 9380 9911

www.sjb.com.au



NOT FOR CONSTRUCTION

SJB is passionate about the possibilities of architecture, interiors, urban design and planning. Let's collaborate.

Gadi Country
Level 2, 490 Crown Street
Surry Hills NSW 2010

T 61 2 9380 9911
E sydney@sjb.com.au
W sjb.com.au

